


PLOT SCALE:

PLOT NAME:

REV. DATE:

ORIGINATOR: CITY OF MADISON, TRAFFIC ENG. DIV.

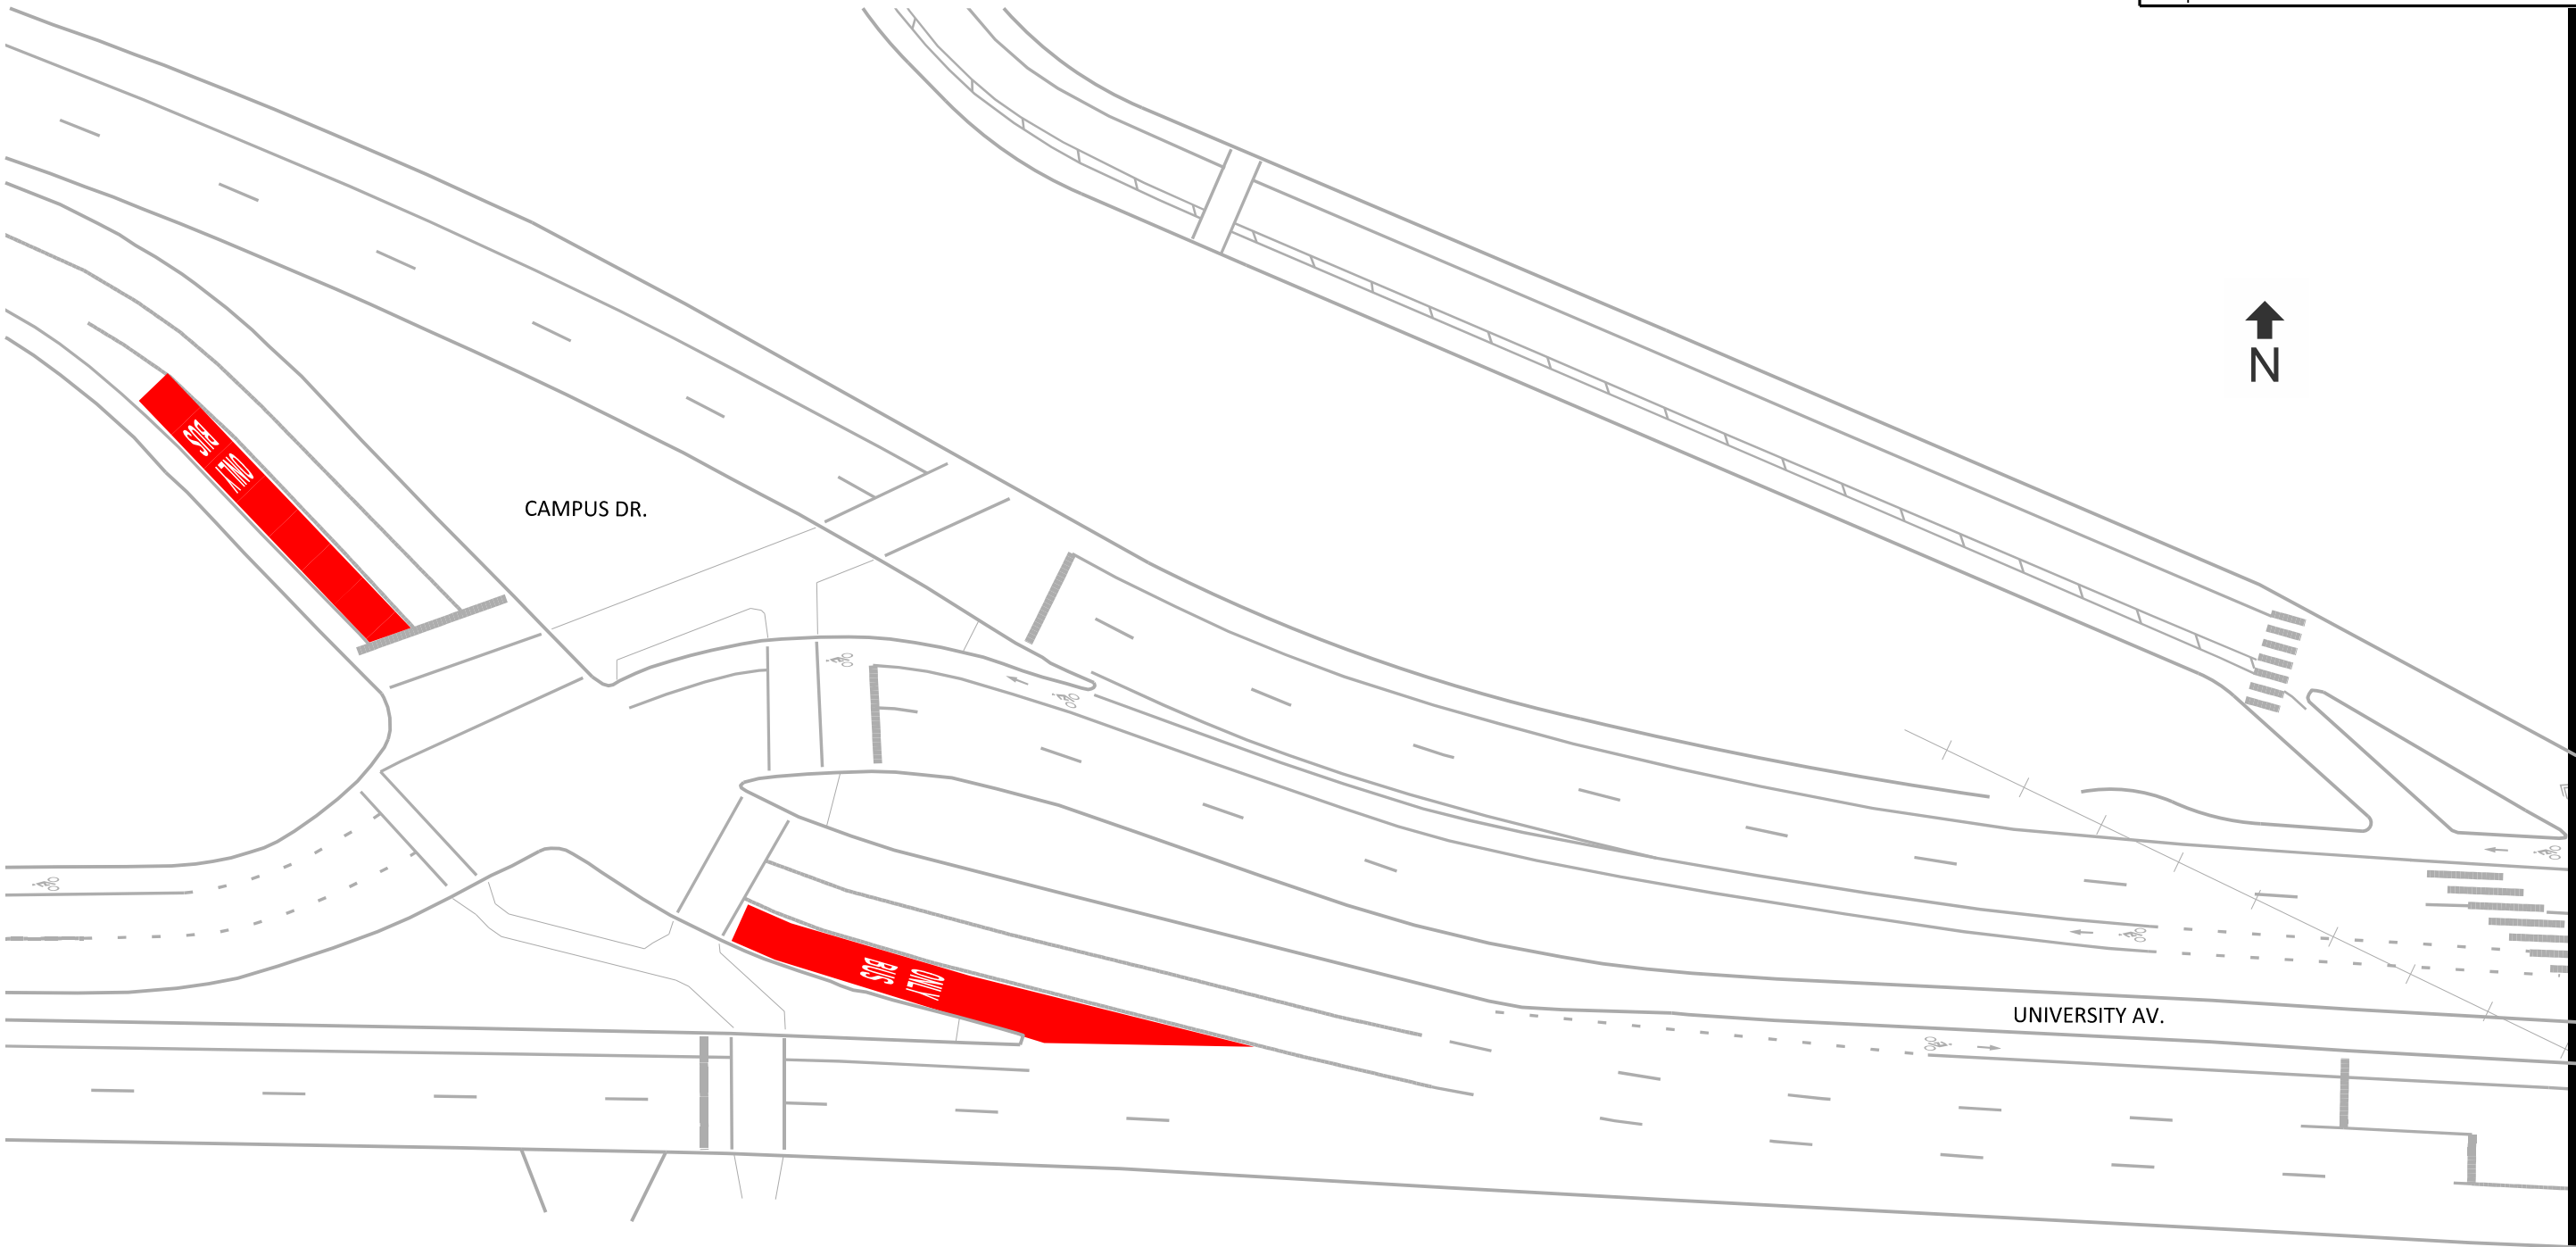


PLOT SCALE:

PLOT NAME:

REV. DATE:

ORIGINATOR: CITY OF MADISON, TRAFFIC ENG. DIV.

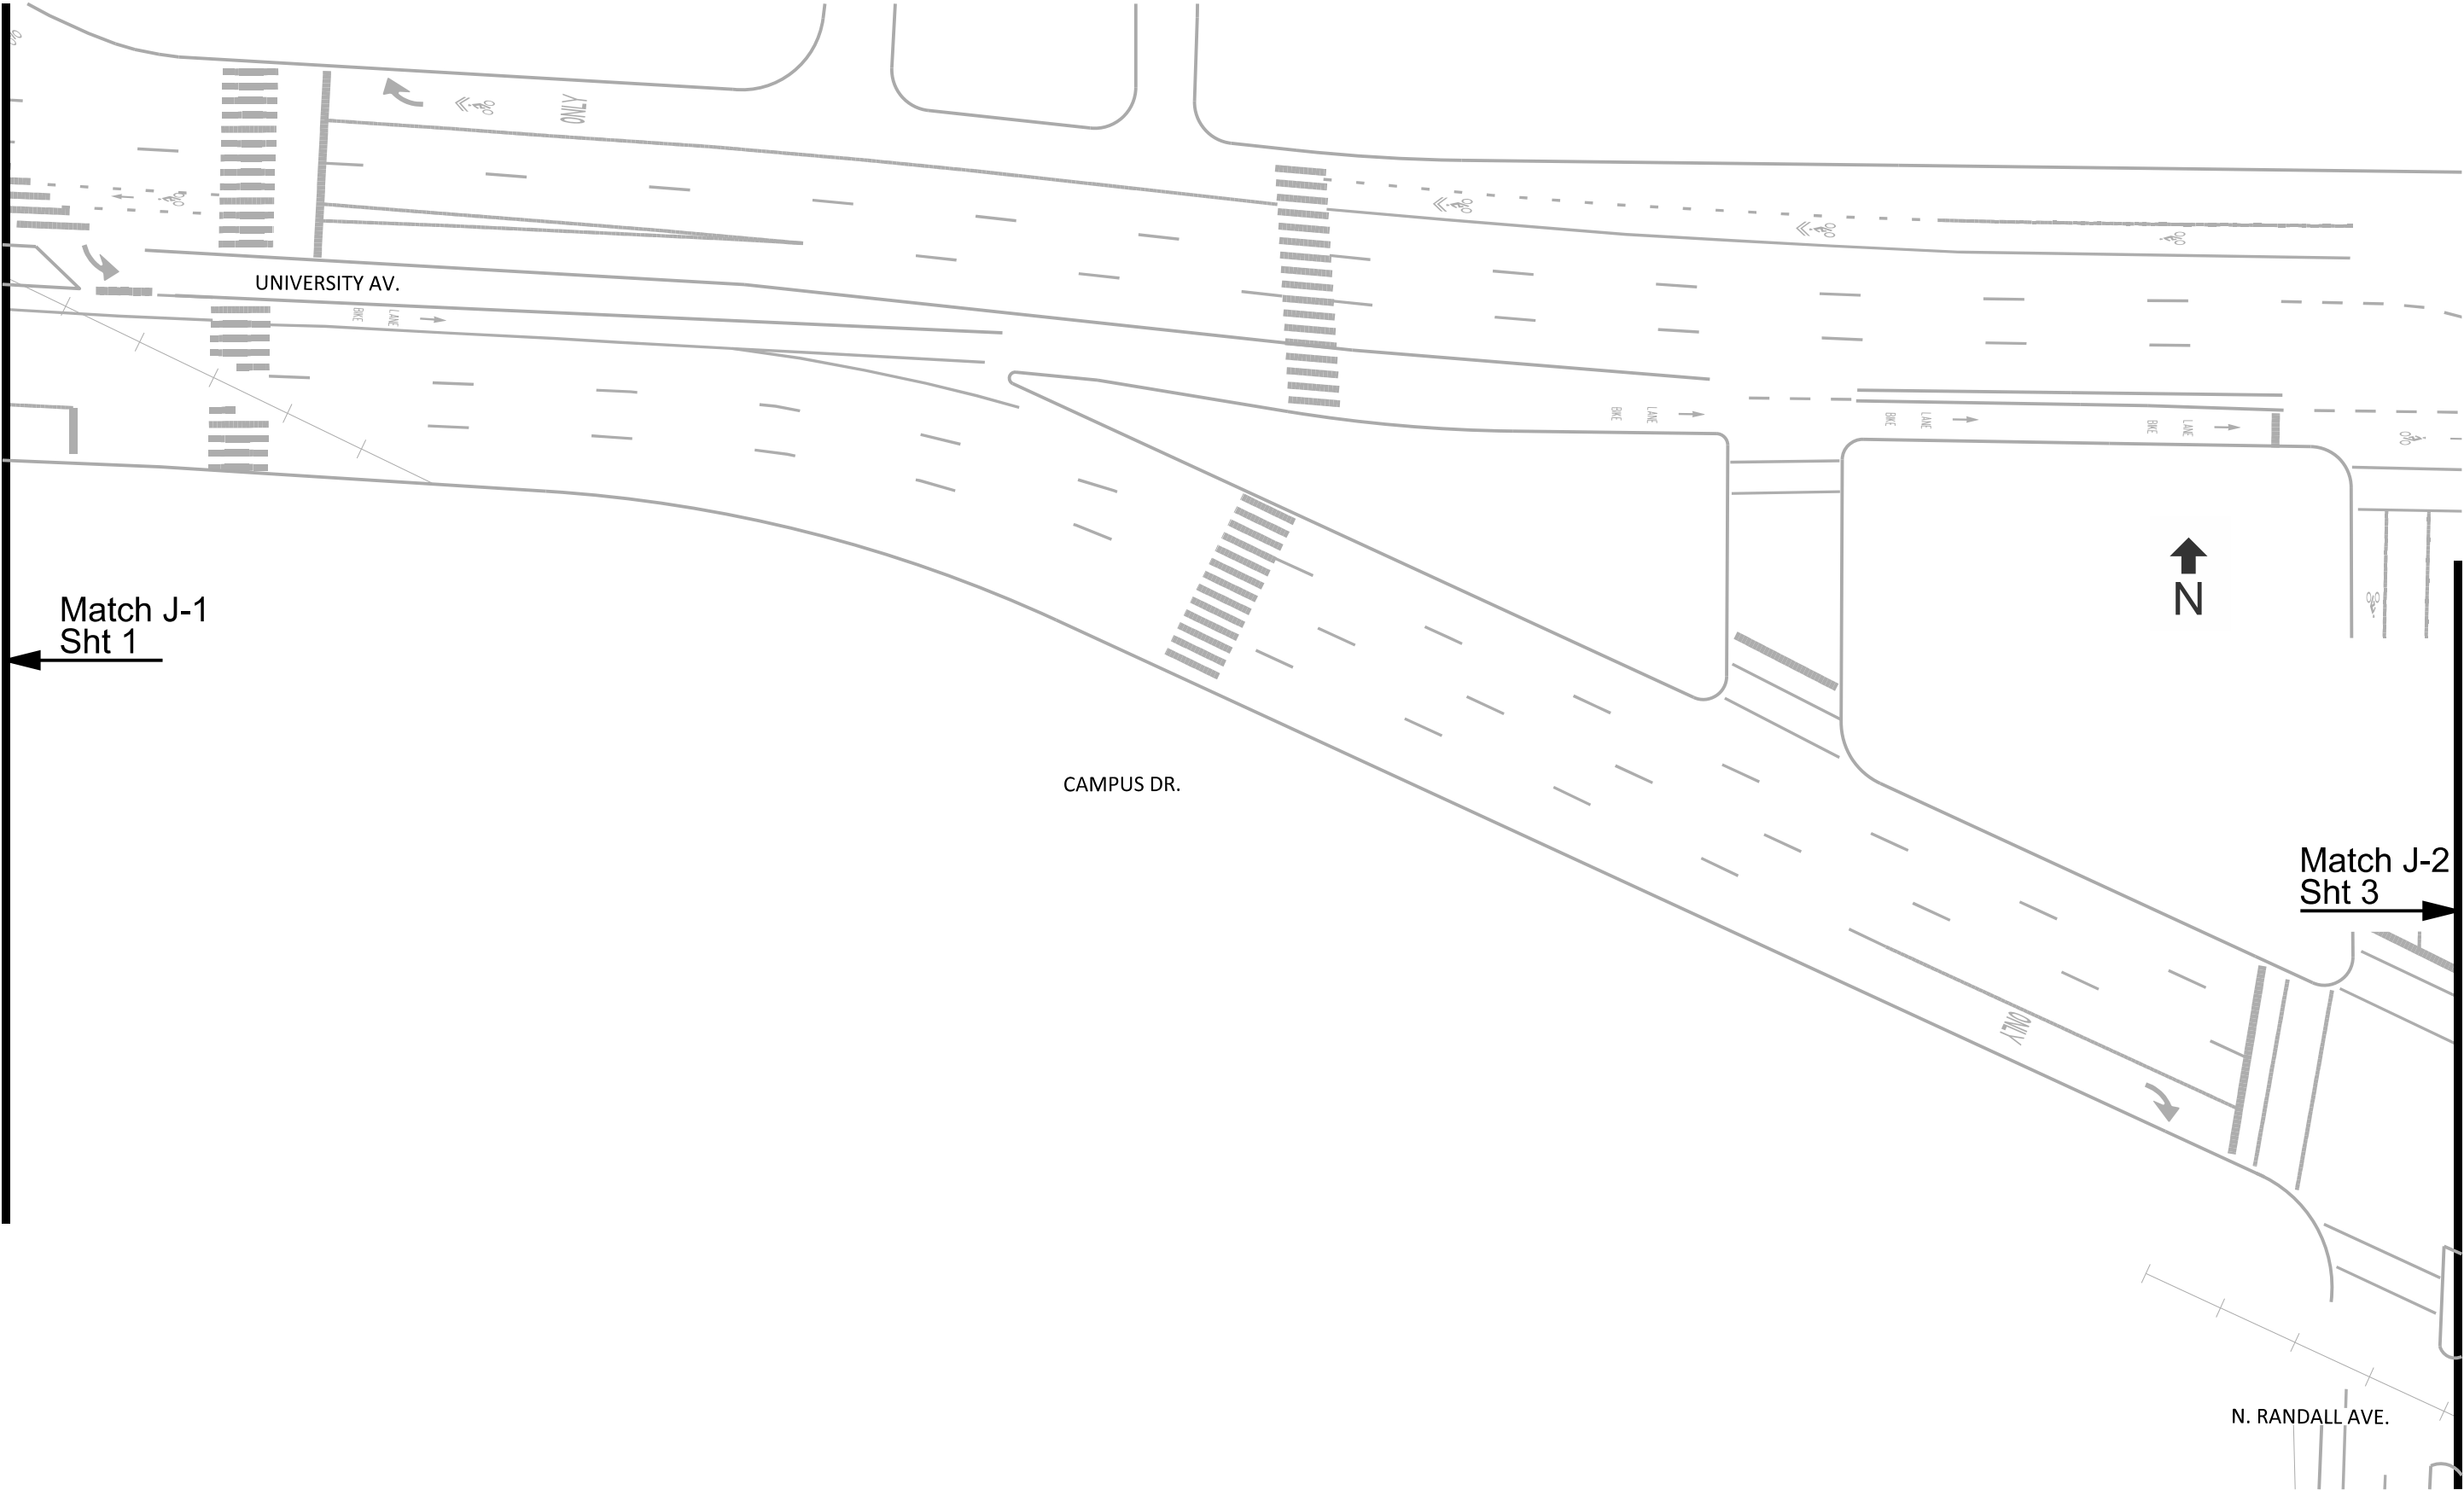


PLOT SCALE:

PLOT NAME:

REV. DATE:

ORIGINATOR: CITY OF MADISON, TRAFFIC ENG. DIV.


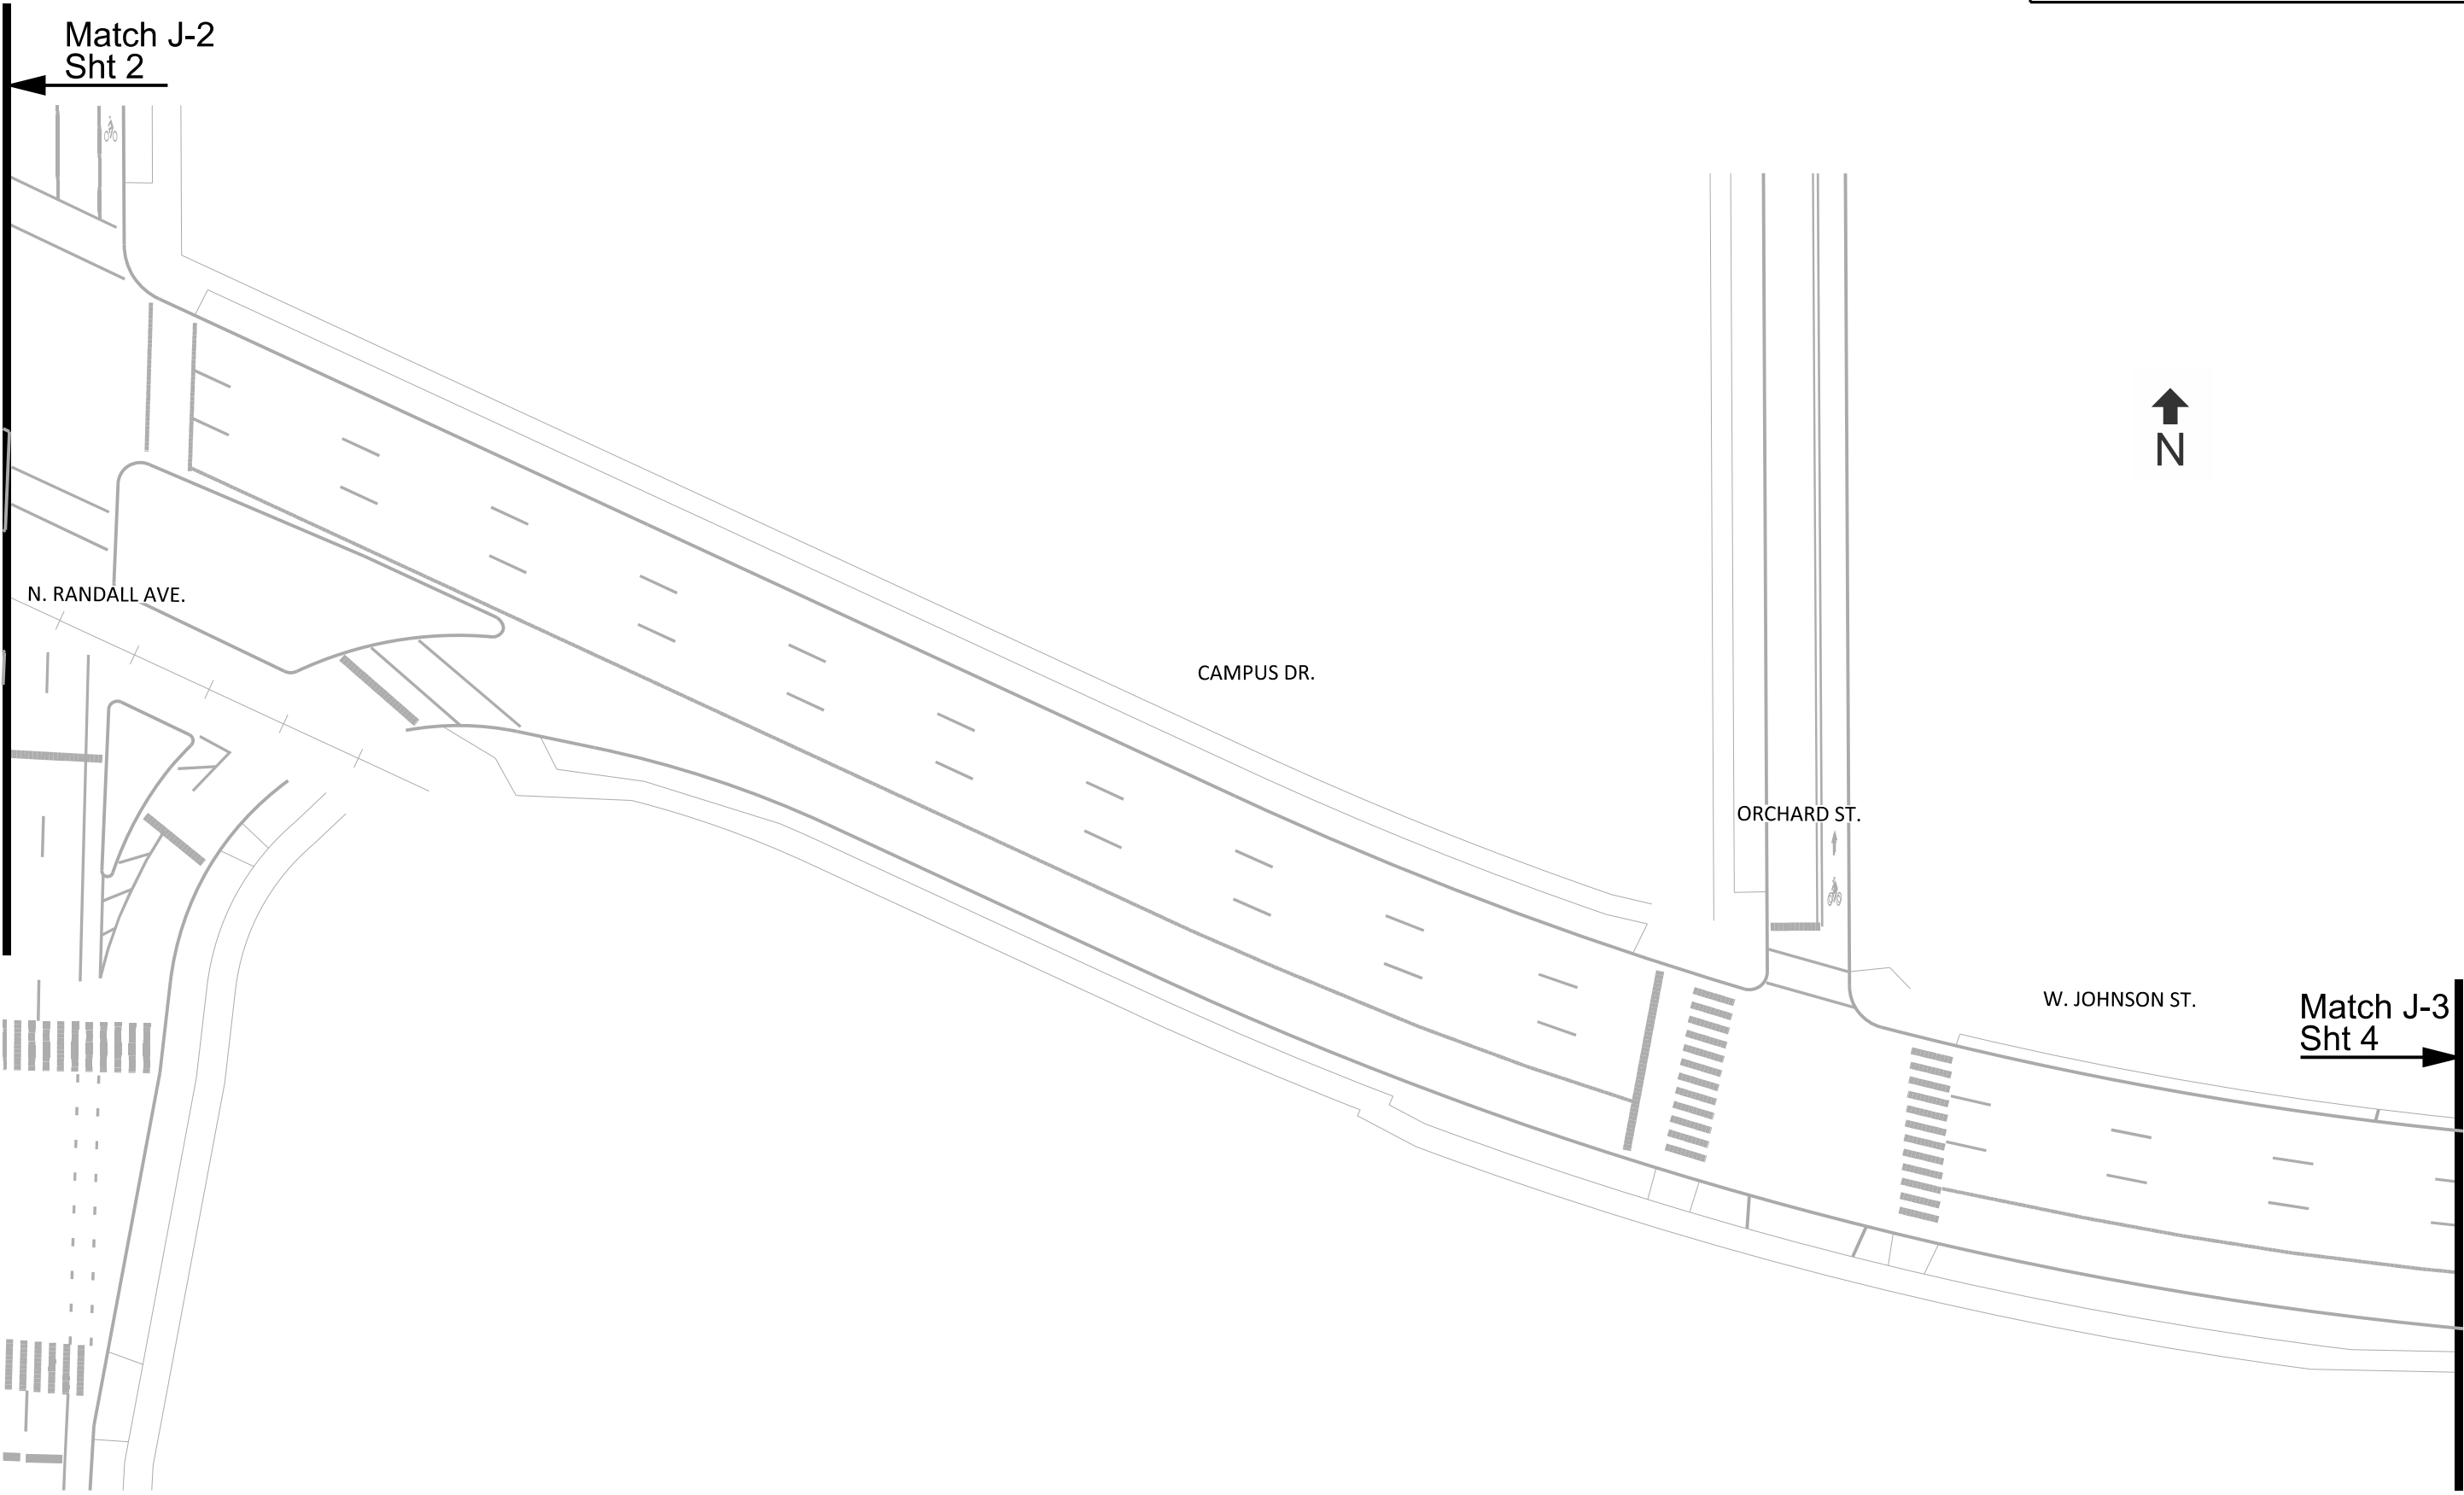


PLOT SCALE:

PLOT NAME:

REV. DATE:

ORIGINATOR: CITY OF MADISON, TRAFFIC ENG. DIV.

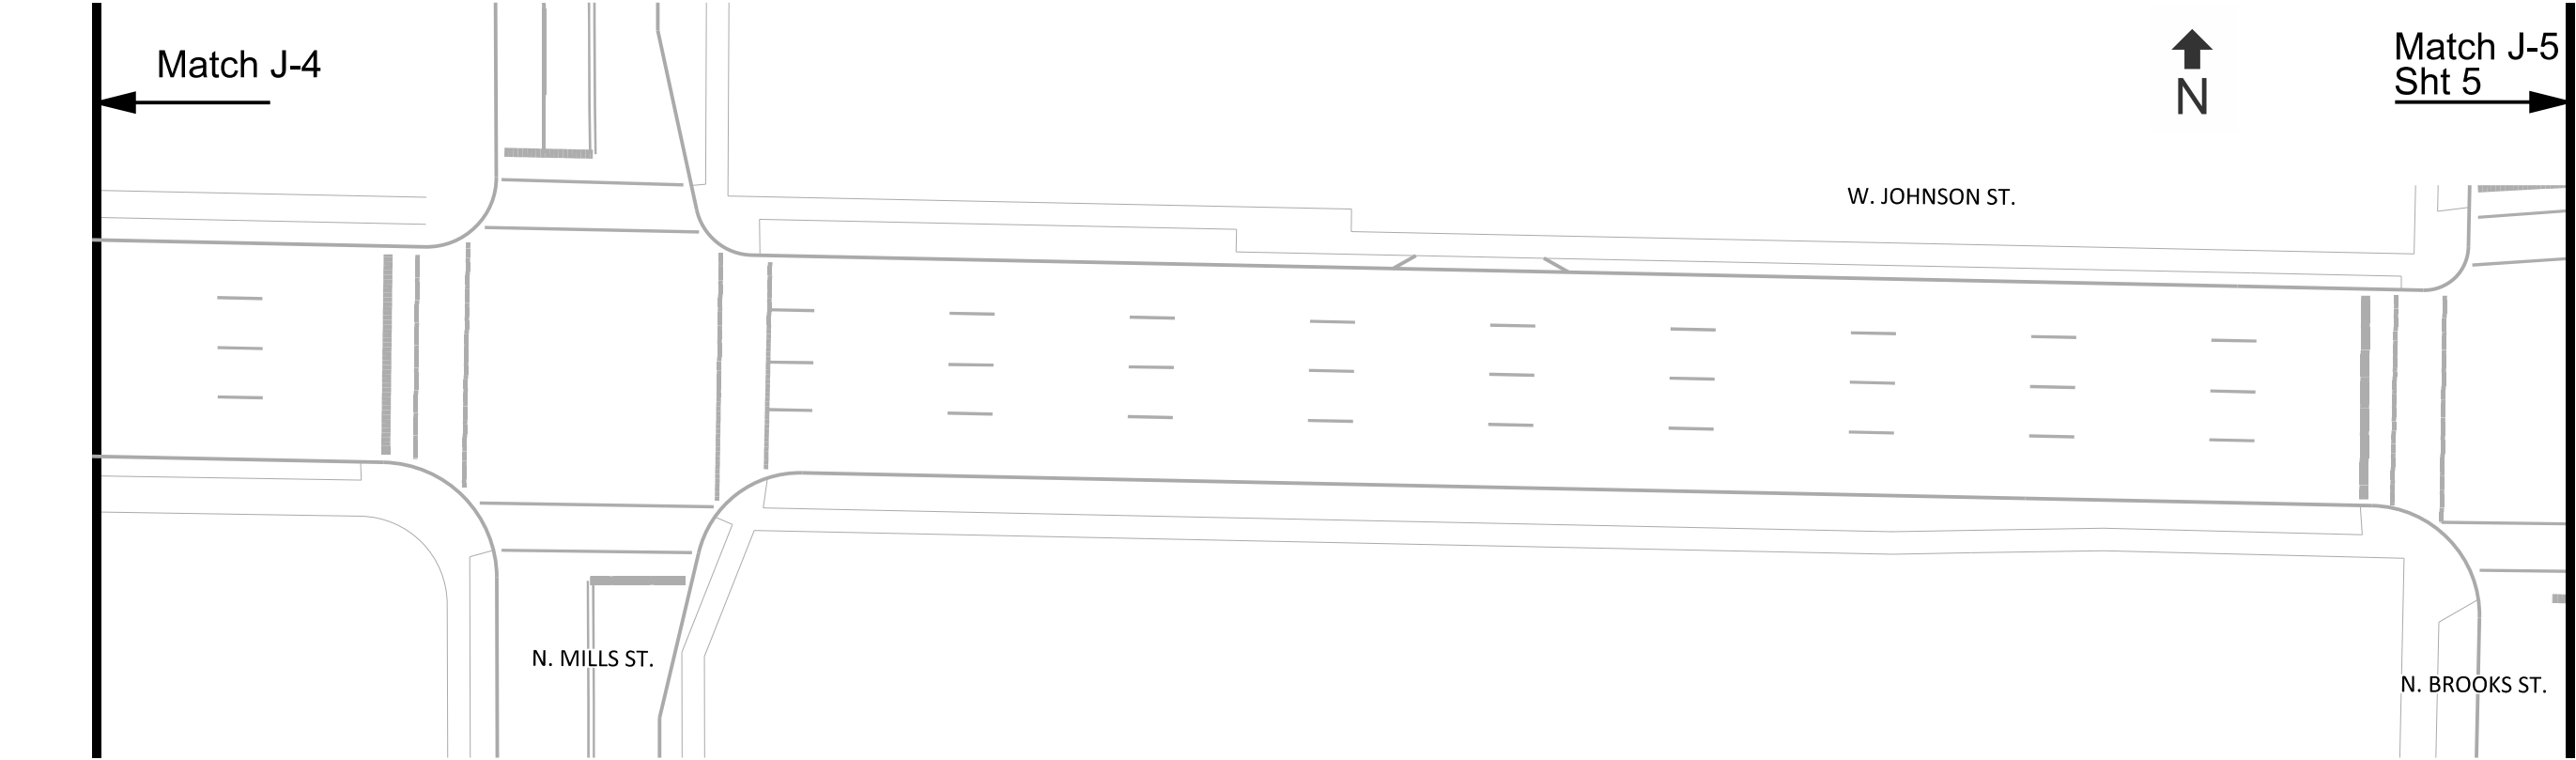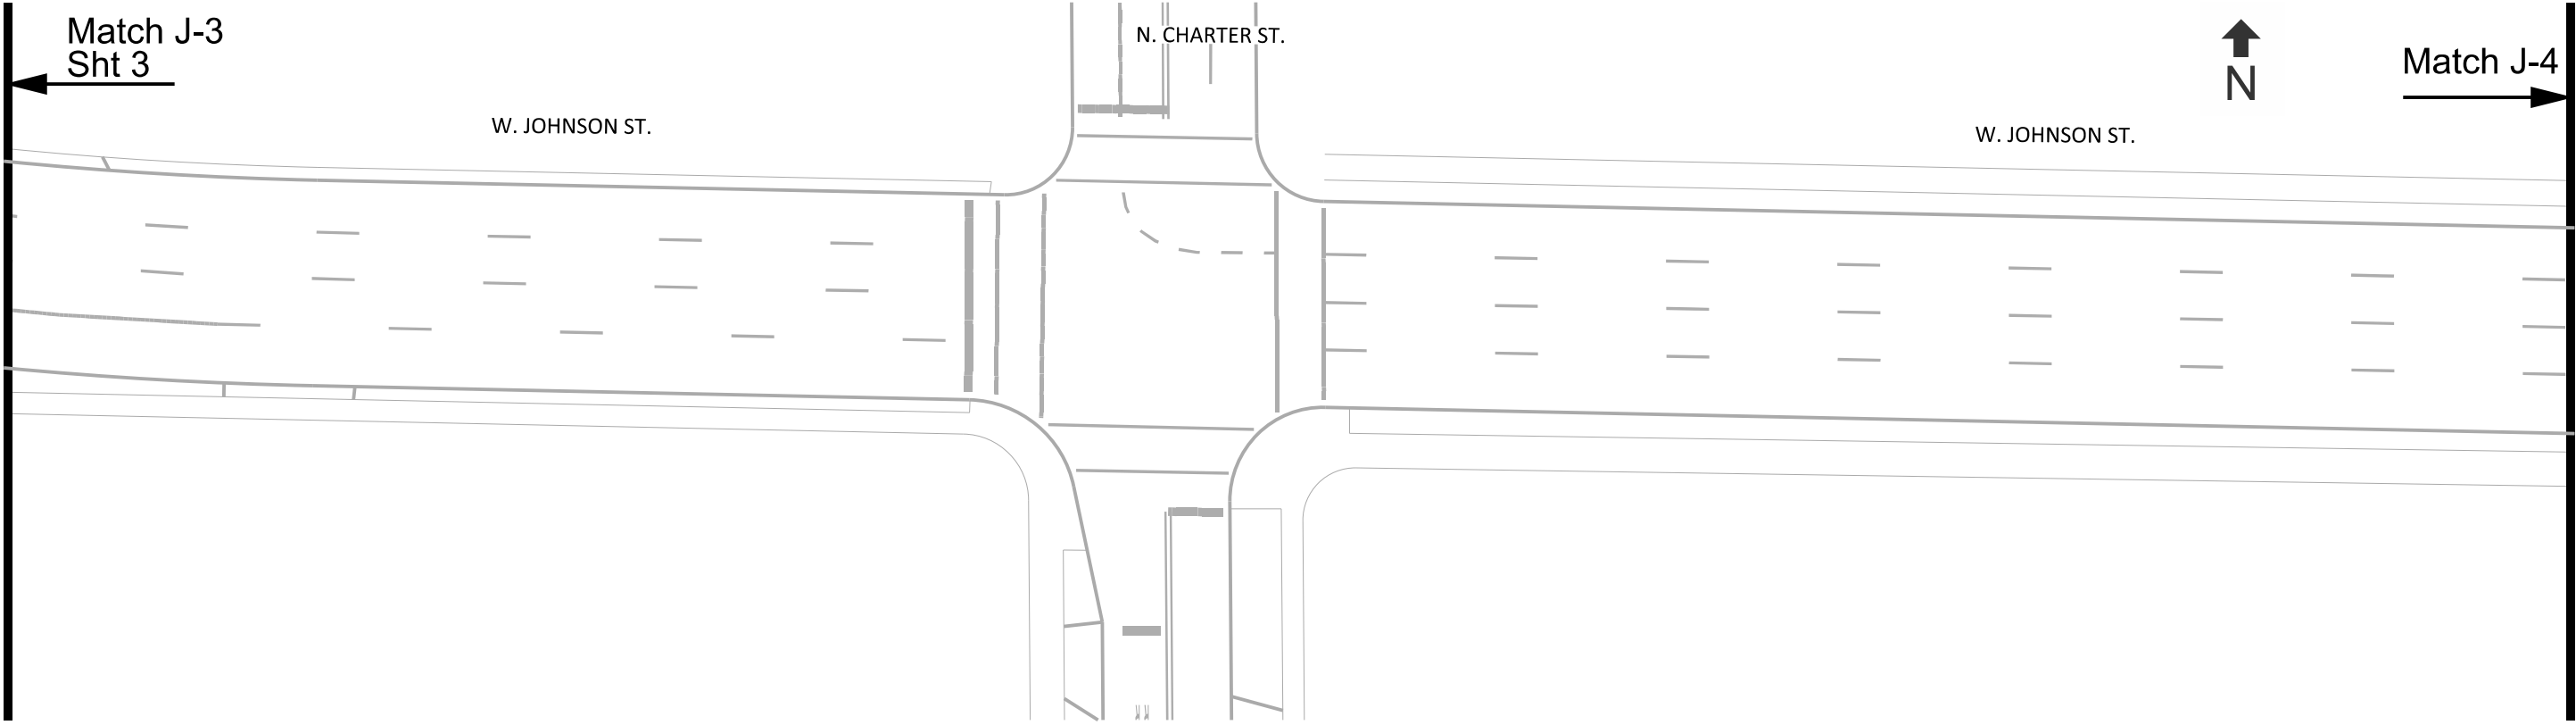


PLOT SCALE:

PLOT NAME:

REV. DATE:

ORIGINATOR: CITY OF MADISON, TRAFFIC ENG. DIV.

E Johnson St EB Bus Lane ALT 2 PARTIAL BUS LN	SHEET NO. 5 of 7
Campus Dr - Bassett St	
Brooks St - East Campus Mall	CITY OF MADISON

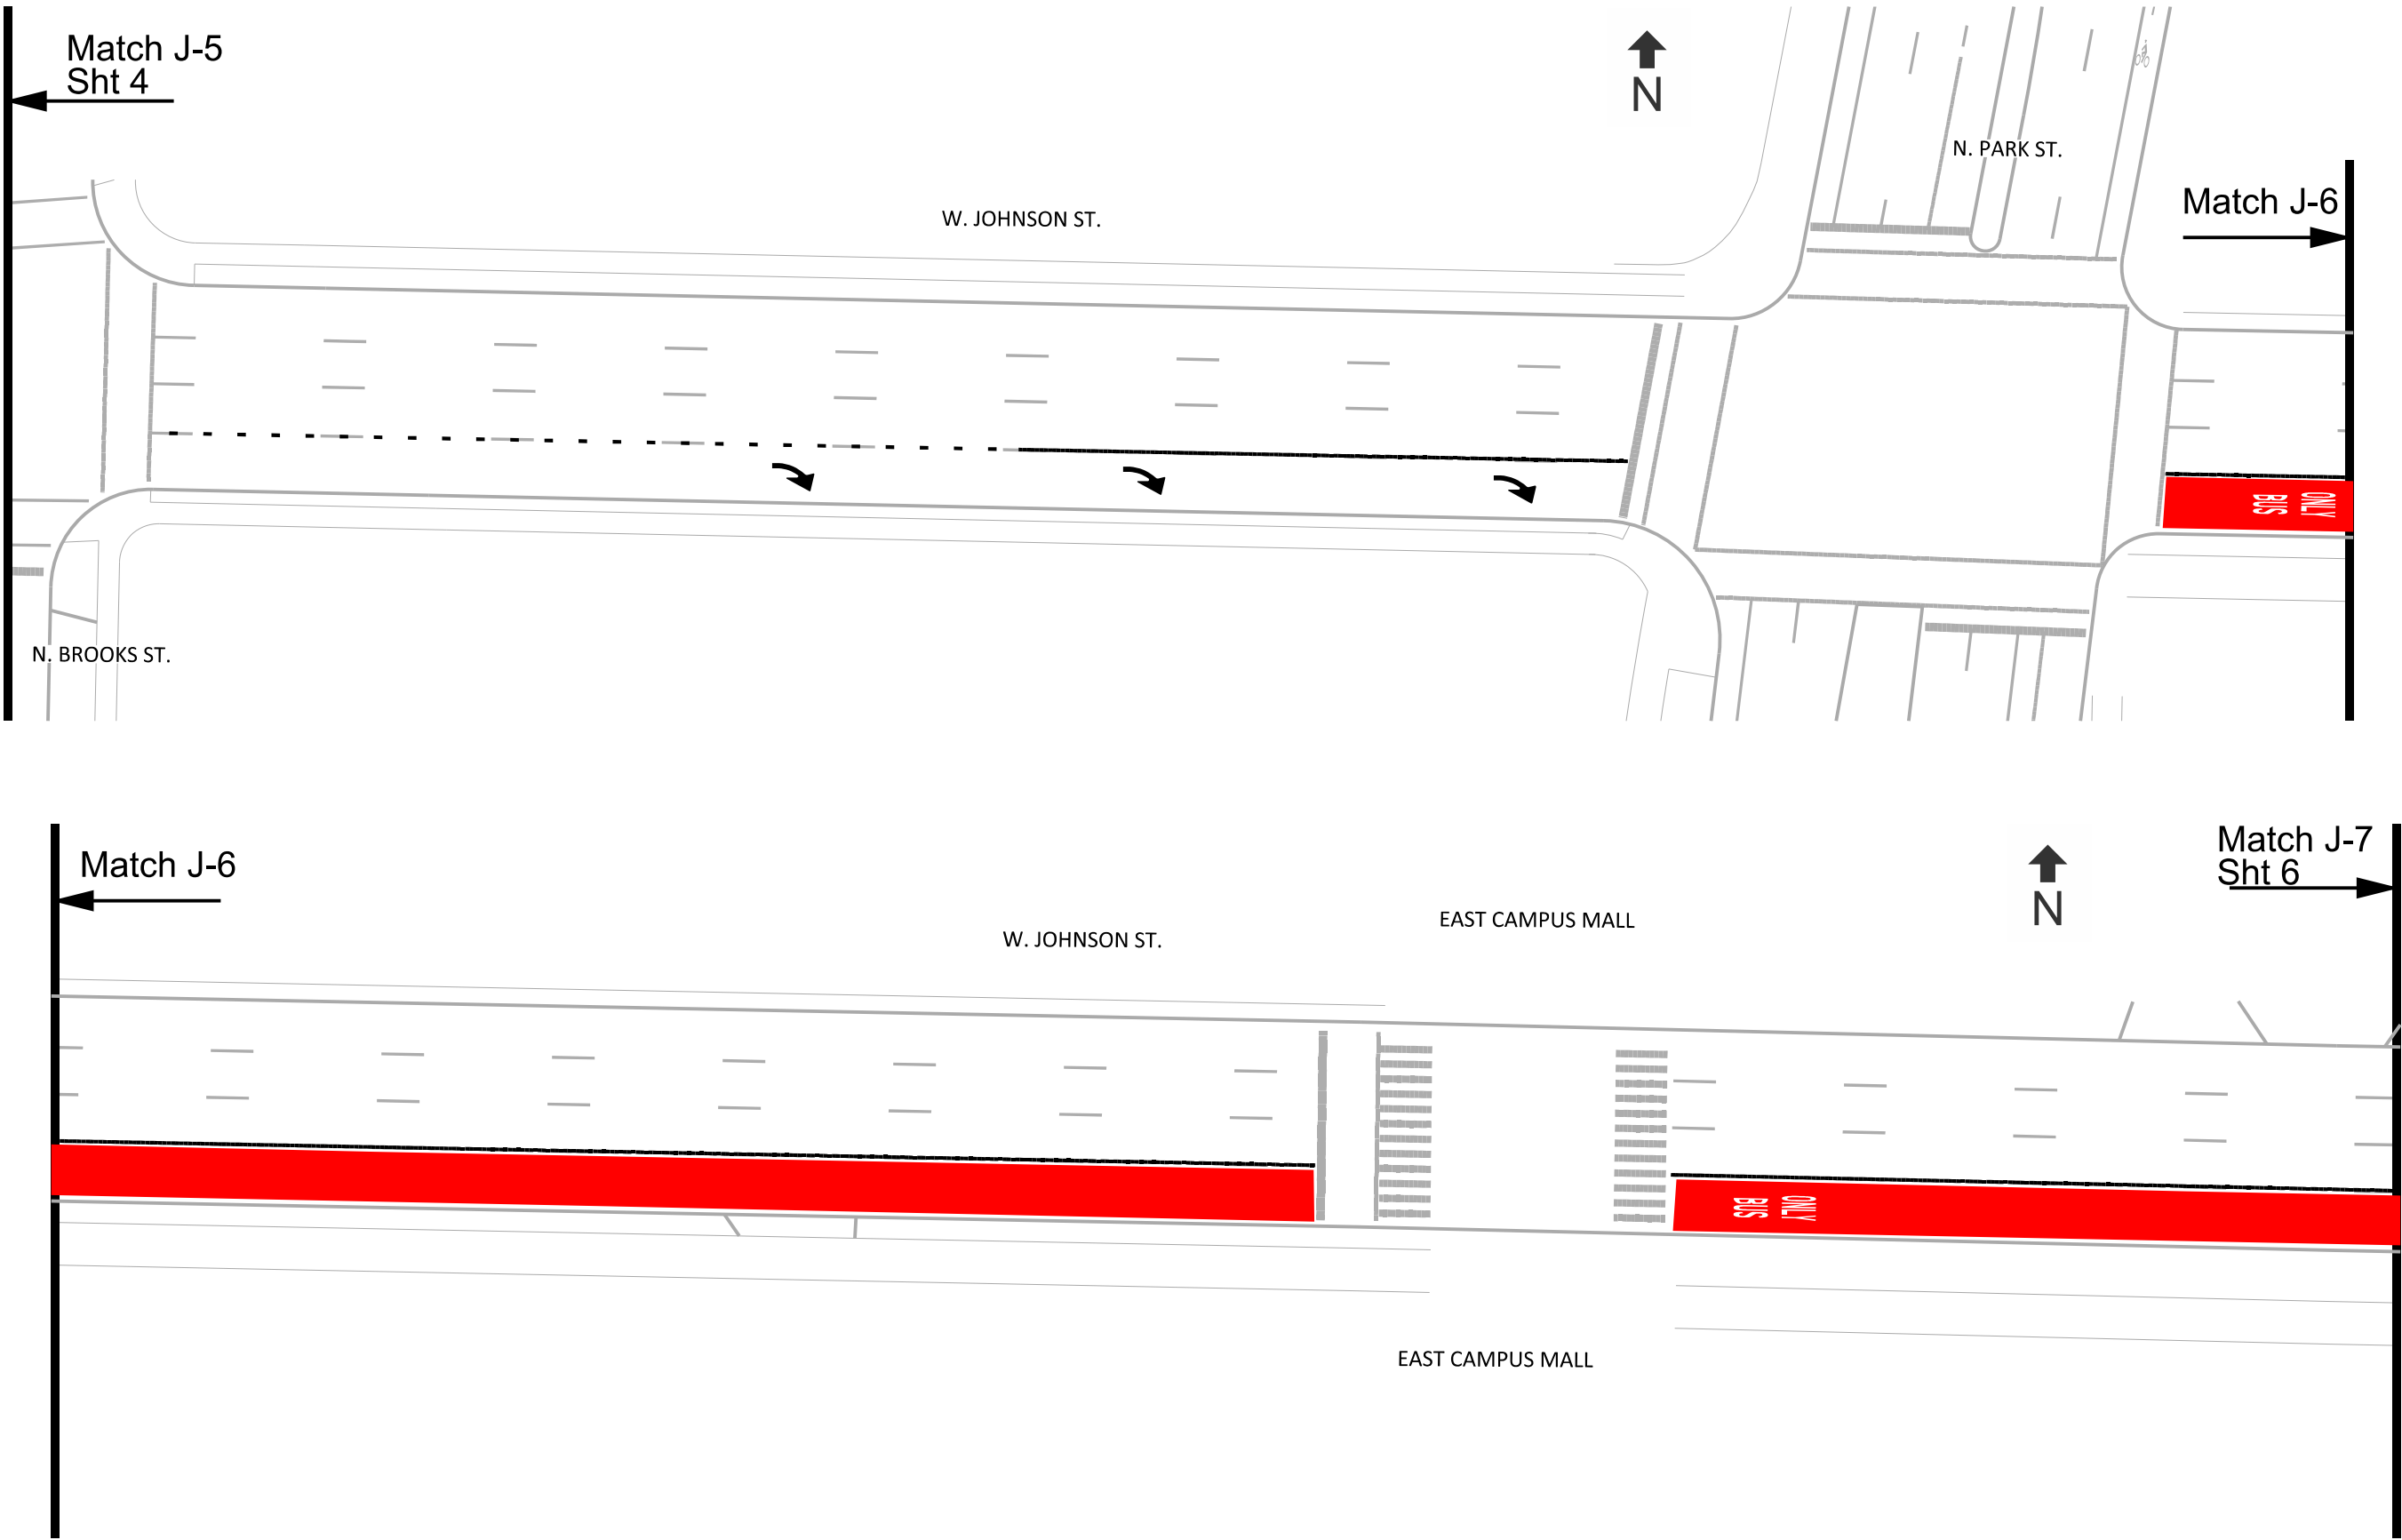


PLOT SCALE:

PLOT NAME:

REV. DATE:

ORIGINATOR: CITY OF MADISON, TRAFFIC ENG. DIV.

E Johnson St EB Bus Lane ALT 2 PARTIAL BUS LN	SHEET NO. 6 of 7
Campus Dr - Bassett St	
Lake St - Frances St	CITY OF MADISON

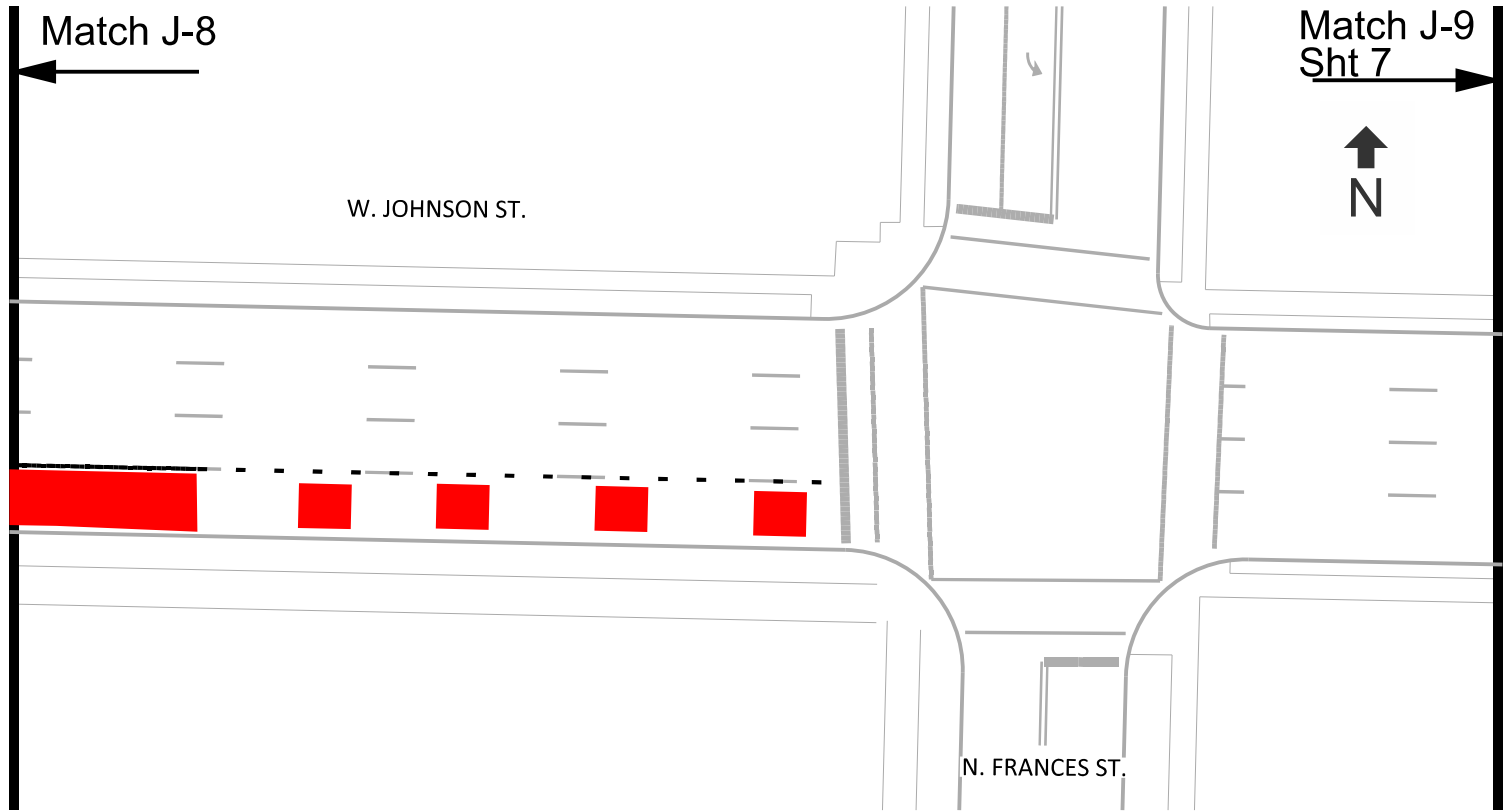

PLOT SCALE:

PLOT NAME:

REV. DATE:

ORIGINATOR: CITY OF MADISON, TRAFFIC ENG. DIV.

E Johnson St EB Bus Lane ALT 2 PARTIAL BUS LN		SHEET NO. 7 of 7
Campus Dr - Bassett St		
Frances St - Bassett St		CITY OF MADISON

