

 
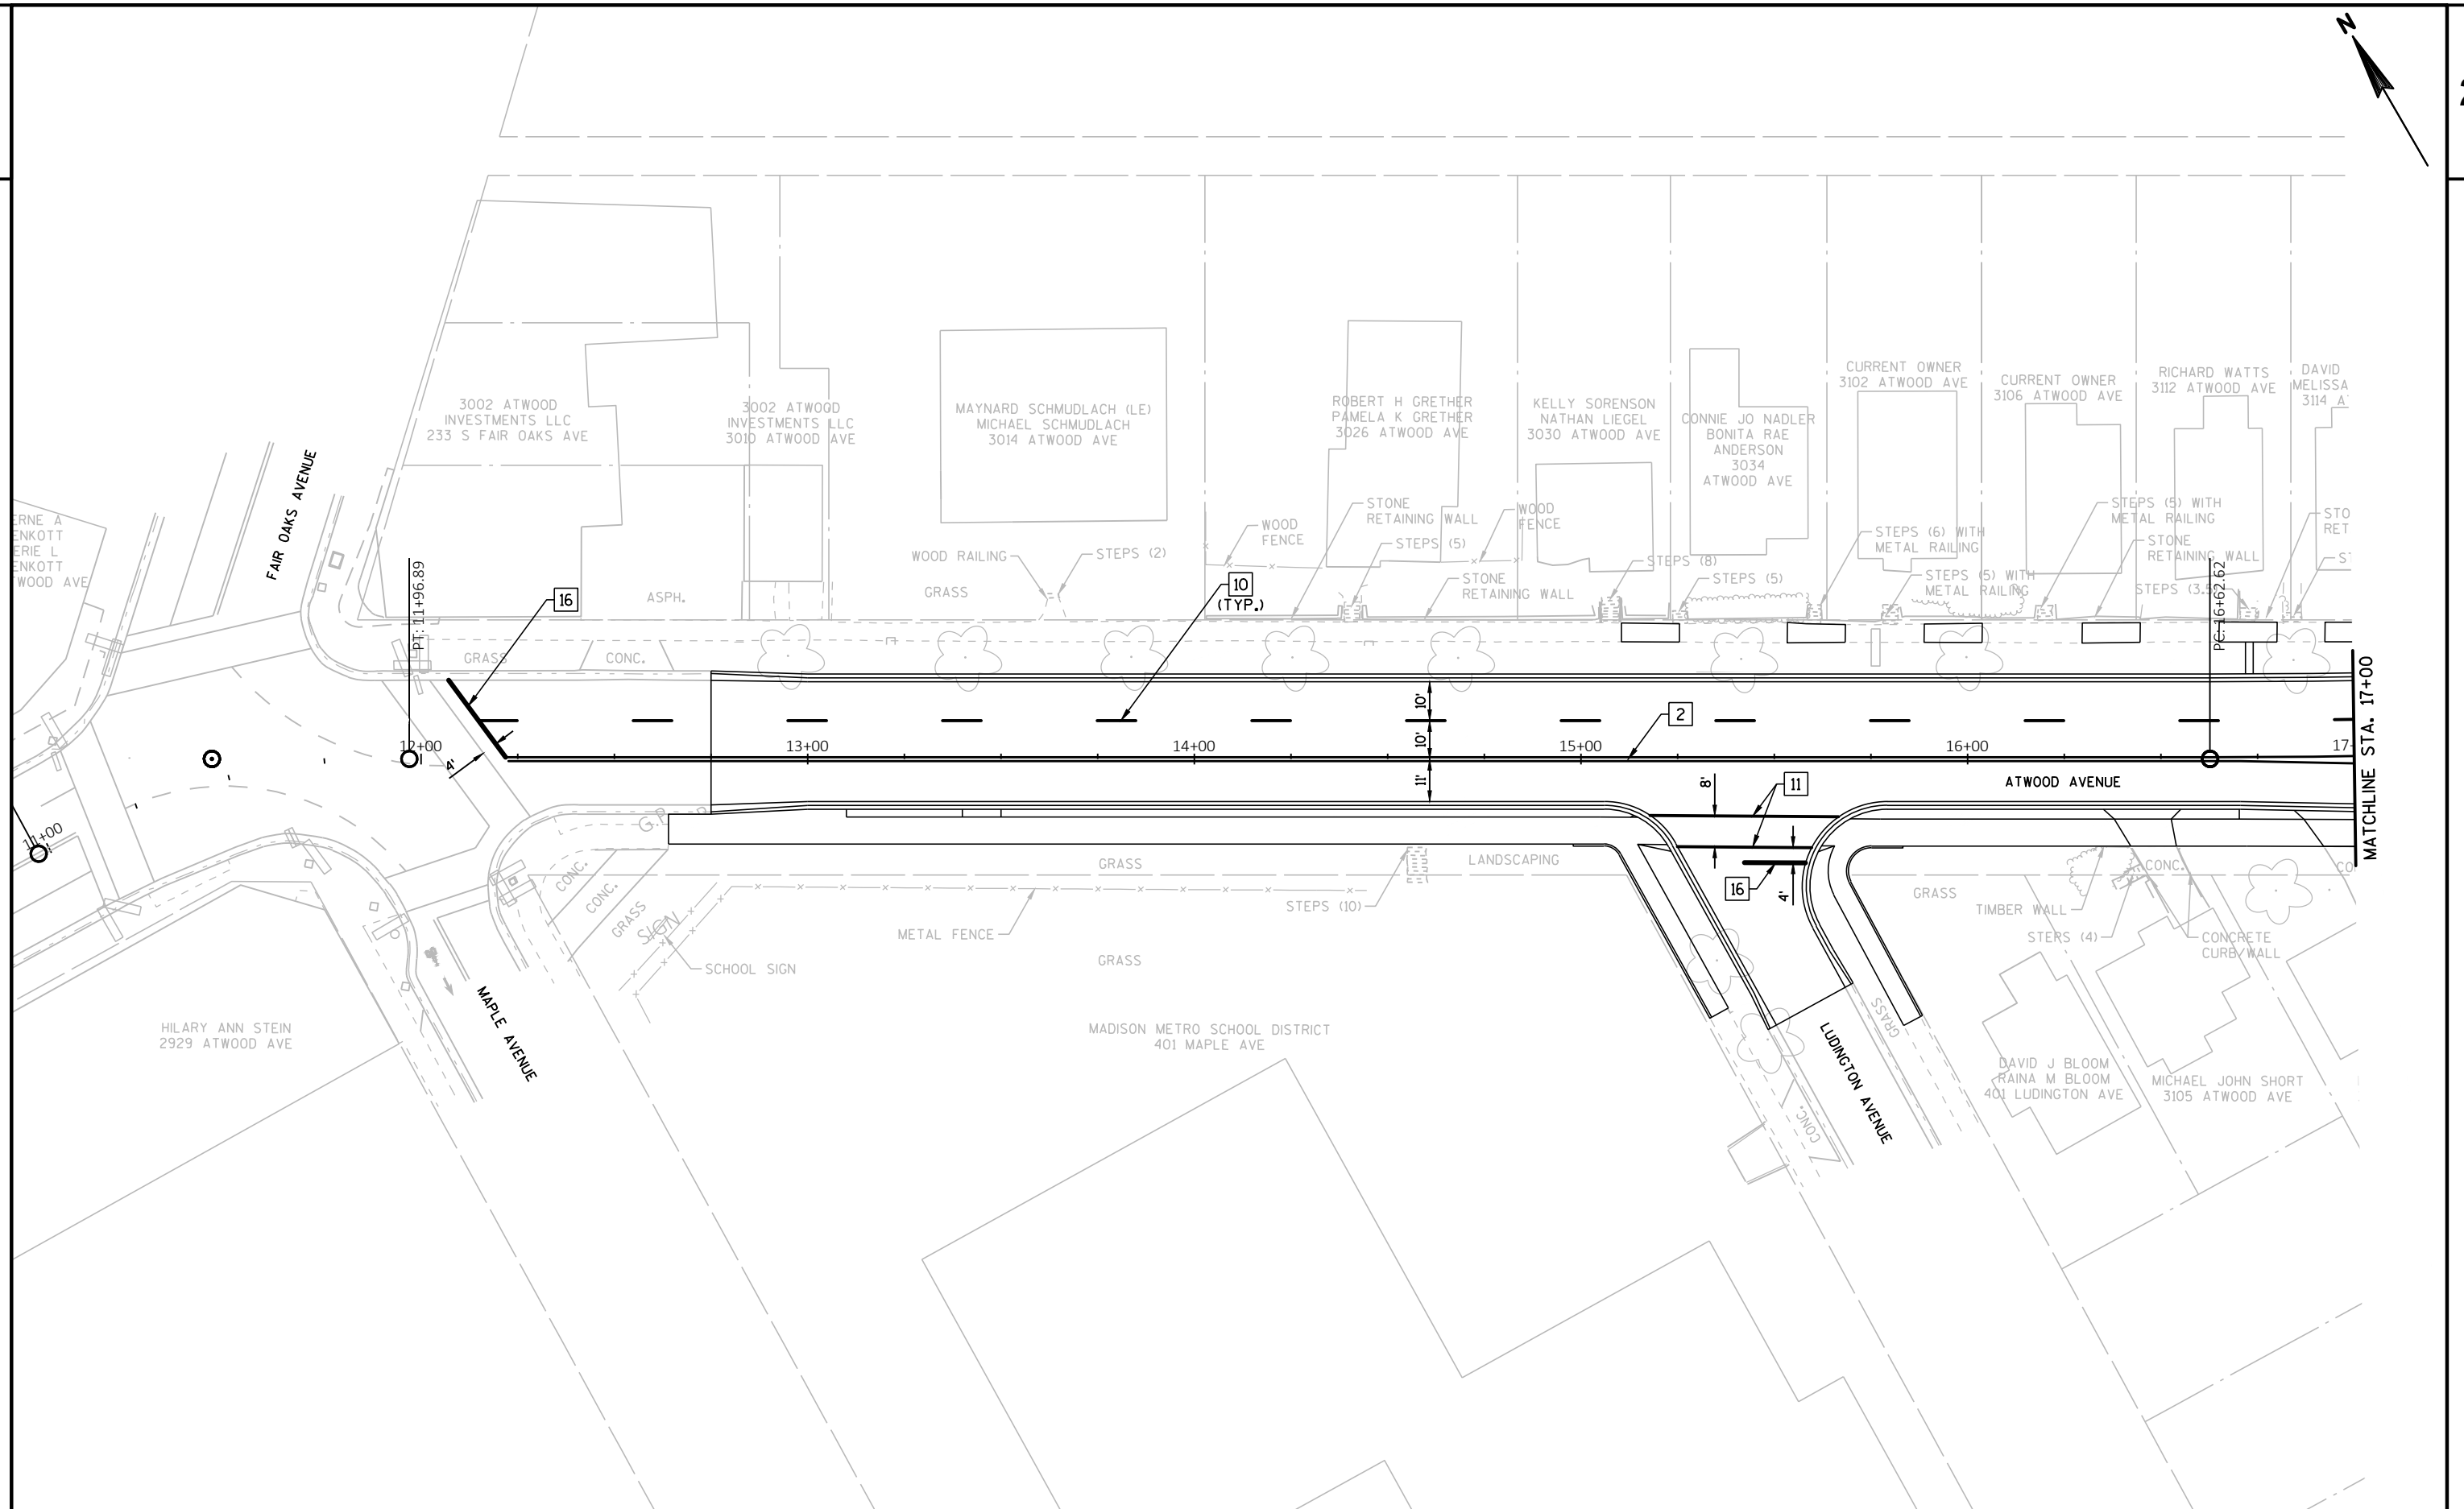


PAVEMENT MARKING LEGEND


- 1 MARKING LINE EPOXY 4-INCH, YELLOW
- 2 MARKING LINE EPOXY 4-INCH, DOUBLE YELLOW
- 3 MARKING LINE EPOXY 4-INCH, YELLOW, 3' LINE, 9' GAP
- 4 MARKING LINE EPOXY 4-INCH, YELLOW, 10' LINE, 30' GAP
- 5 MARKING LINE EPOXY 4-INCH, WHITE
- 6 MARKING LINE EPOXY 4-INCH, WHITE, 2' LINE, 6' GAP
- 7 MARKING LINE EPOXY 4-INCH, WHITE, 5' LINE, 5' GAP
- 8 MARKING PARKING STALL EPOXY, 4-INCH, WHITE
- 9 MARKING LINE EPOXY 6-INCH, WHITE
- 10 MARKING LINE EPOXY 6-INCH, WHITE, 10' LINE, 30' GAP
- 11 MARKING CROSSWALK EPOXY TRANSVERSE LINE 6-INCH, WHITE
- 12 MARKING LINE EPOXY 4-INCH, YELLOW, 5' LINE, 5' GAP
- 13 MARKING LINE EPOXY 8-INCH, WHITE
- 14 MARKING LINE EPOXY 8-INCH, WHITE, 2' LINE, 6' GAP
- 15 MARKING DIAGONAL EPOXY 12-INCH, YELLOW
- 16 MARKING STOP LINE EPOXY 24-INCH, WHITE
- 17 MARKING CROSSWALK EPOXY LADDER PATTERN 18-INCH, WHITE
- 18 MARKING ARROW EPOXY, WHITE, TYPE 2
- 19 MARKING ARROW EPOXY, WHITE, BIKE LANE
- 20 MARKING SYMBOL EPOXY, WHITE, BIKE SYMBOL
- 21 MARKING SYMBOL EPOXY, WHITE, PEDESTRIAN SYMBOL
- 22 MARKING WORD EPOXY, WHITE, "ONLY"
- 23 MARKING CURB EPOXY, YELLOW
- 24 MARKING ISLAND NOSE EPOXY, YELLOW
- 25 MARKING SYMBOL EPOXY, WHITE, RAISED CROSSWALK SYMBOL
- 26 MARKING DIAGONAL EPOXY 12-INCH, WHITE
- 27 MARKING CROSSWALK EPOXY BLOCK STYLE 24-INCH, WHITE
- 28 MARKING SYMBOL EPOXY, WHITE, HANDICAP SYMBOL
-  COLORED BIKE BOX

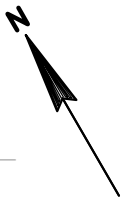

PROJECT NO: 5992-10-16	HWY: ATWOOD AVENUE	COUNTY: DANE	PAVEMENT MARKINGS	SHEET	E
------------------------	--------------------	--------------	-------------------	-------	---

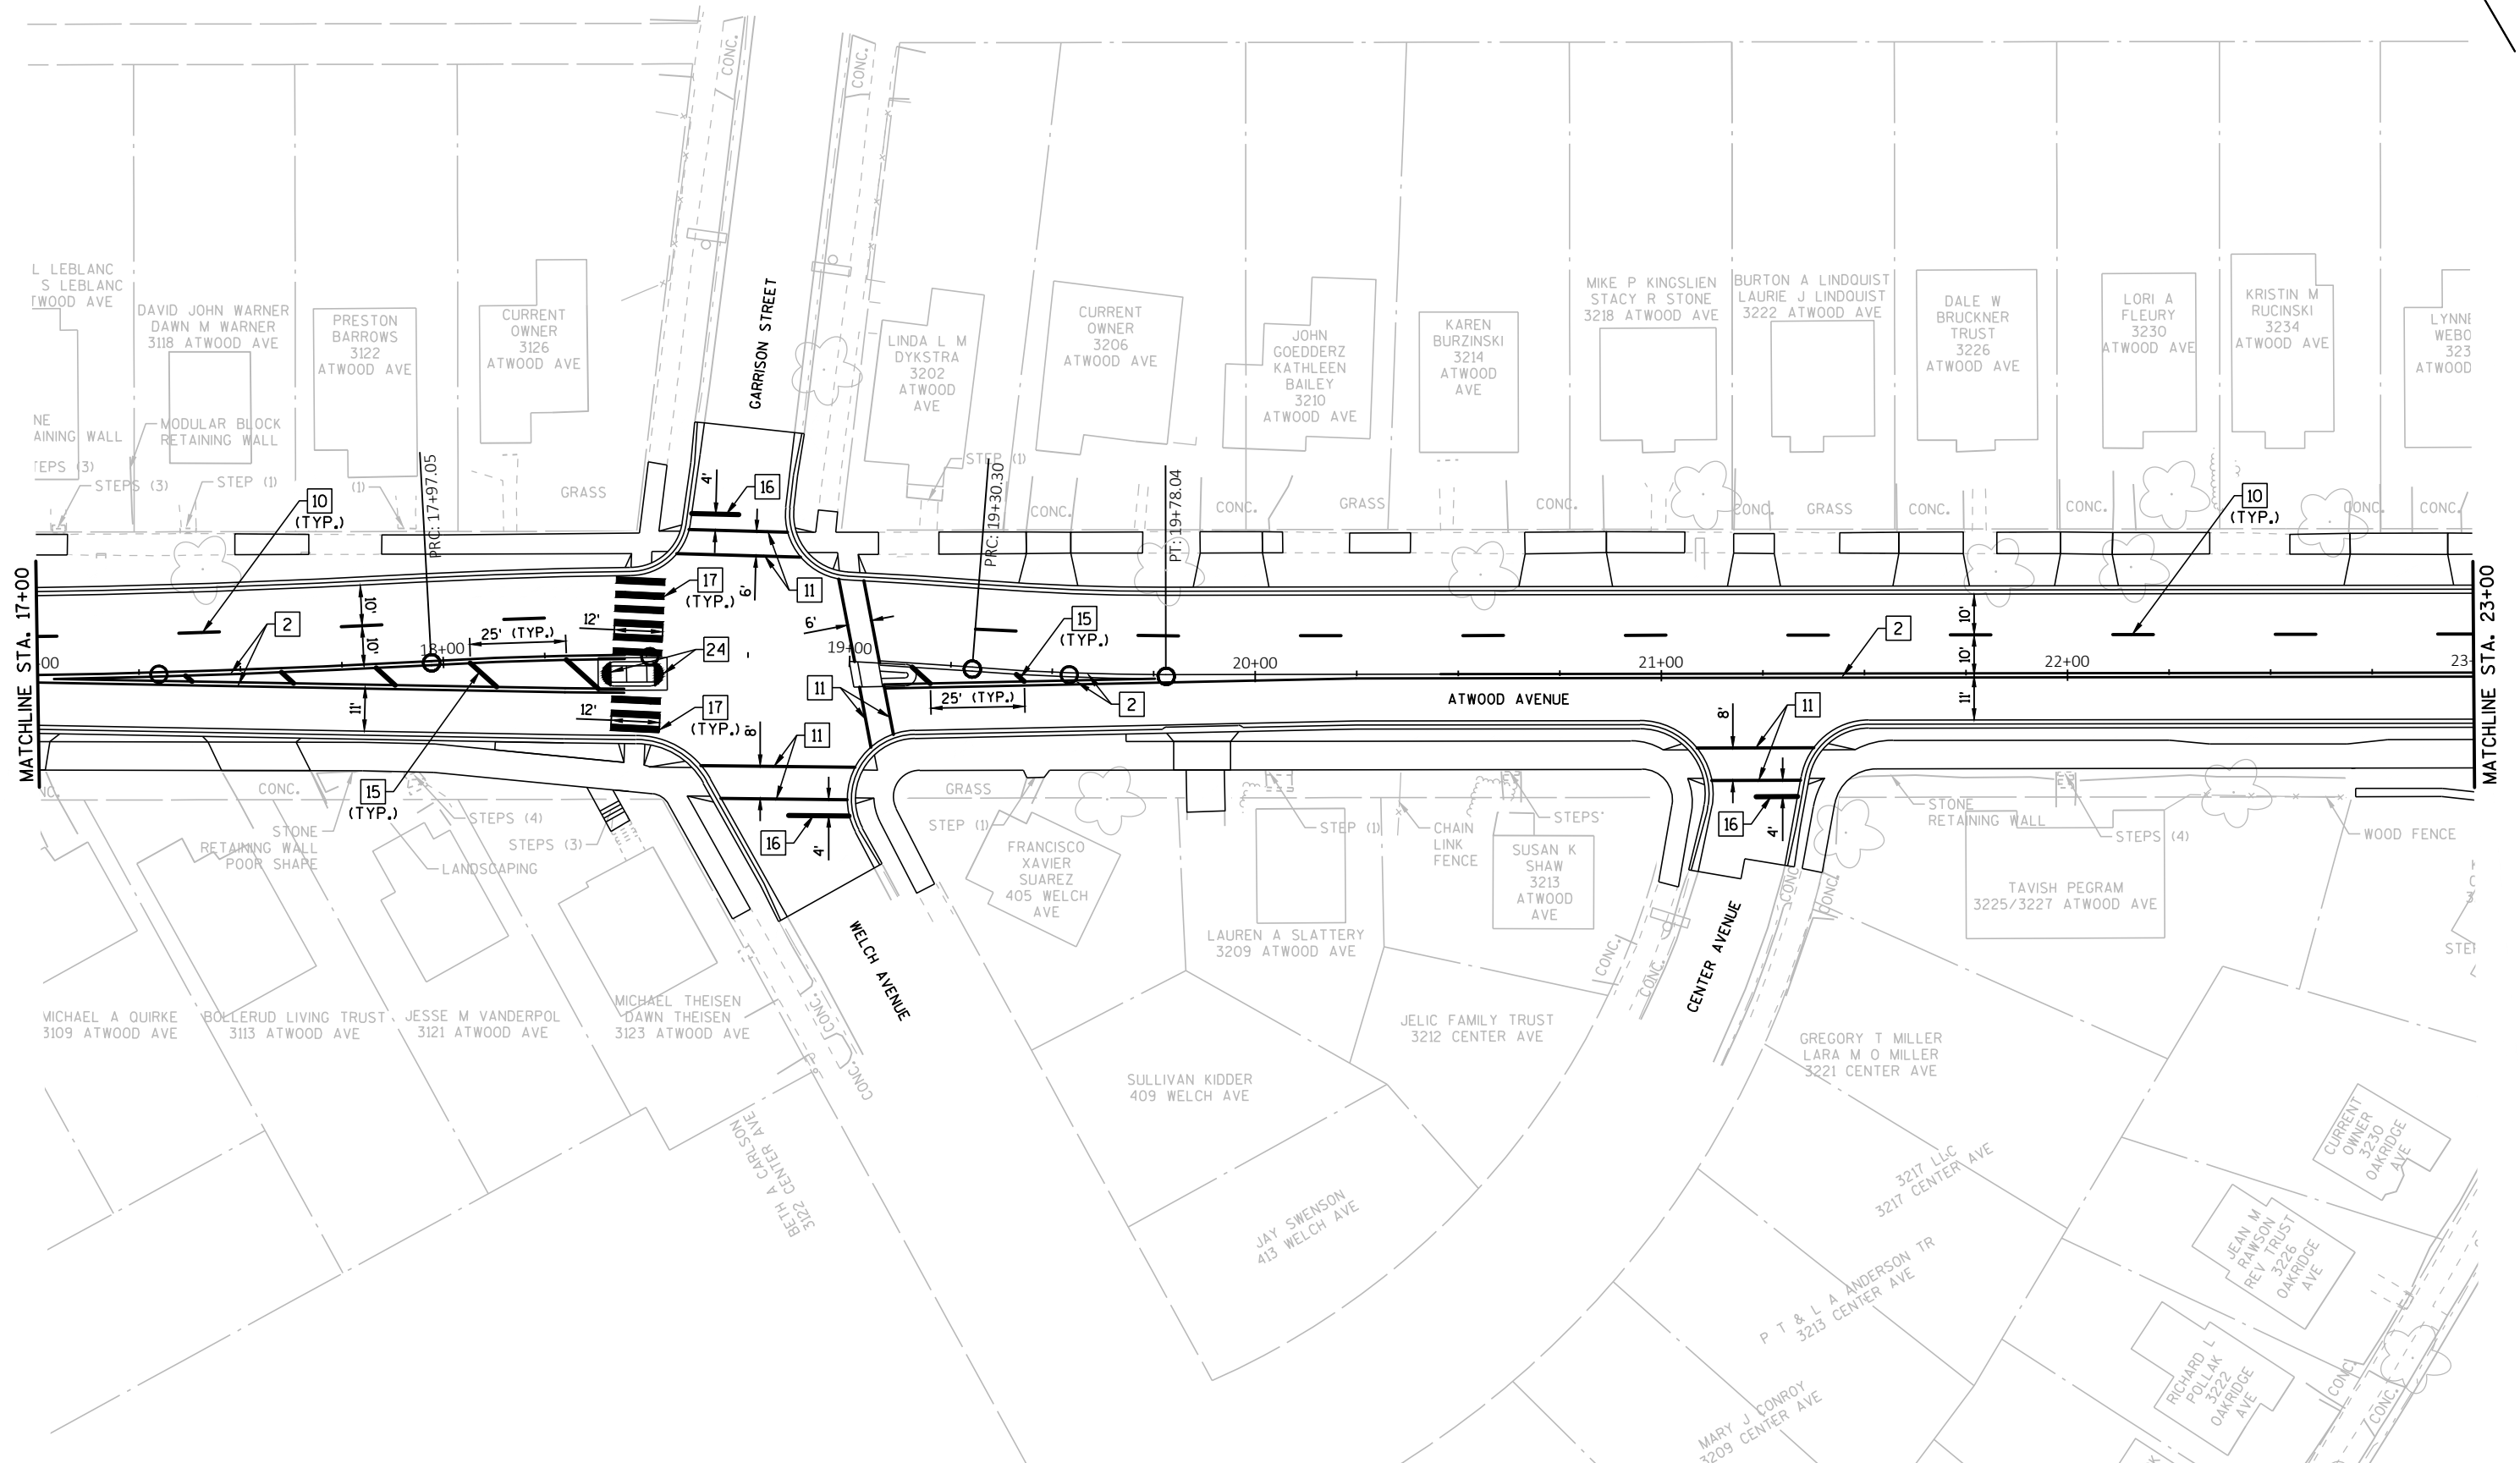

PROJECT NO: 5992-10-16	HWY: ATWOOD AVENUE	COUNTY: DANE	PAVEMENT MARKINGS	SHEET	E
------------------------	--------------------	--------------	-------------------	-------	---

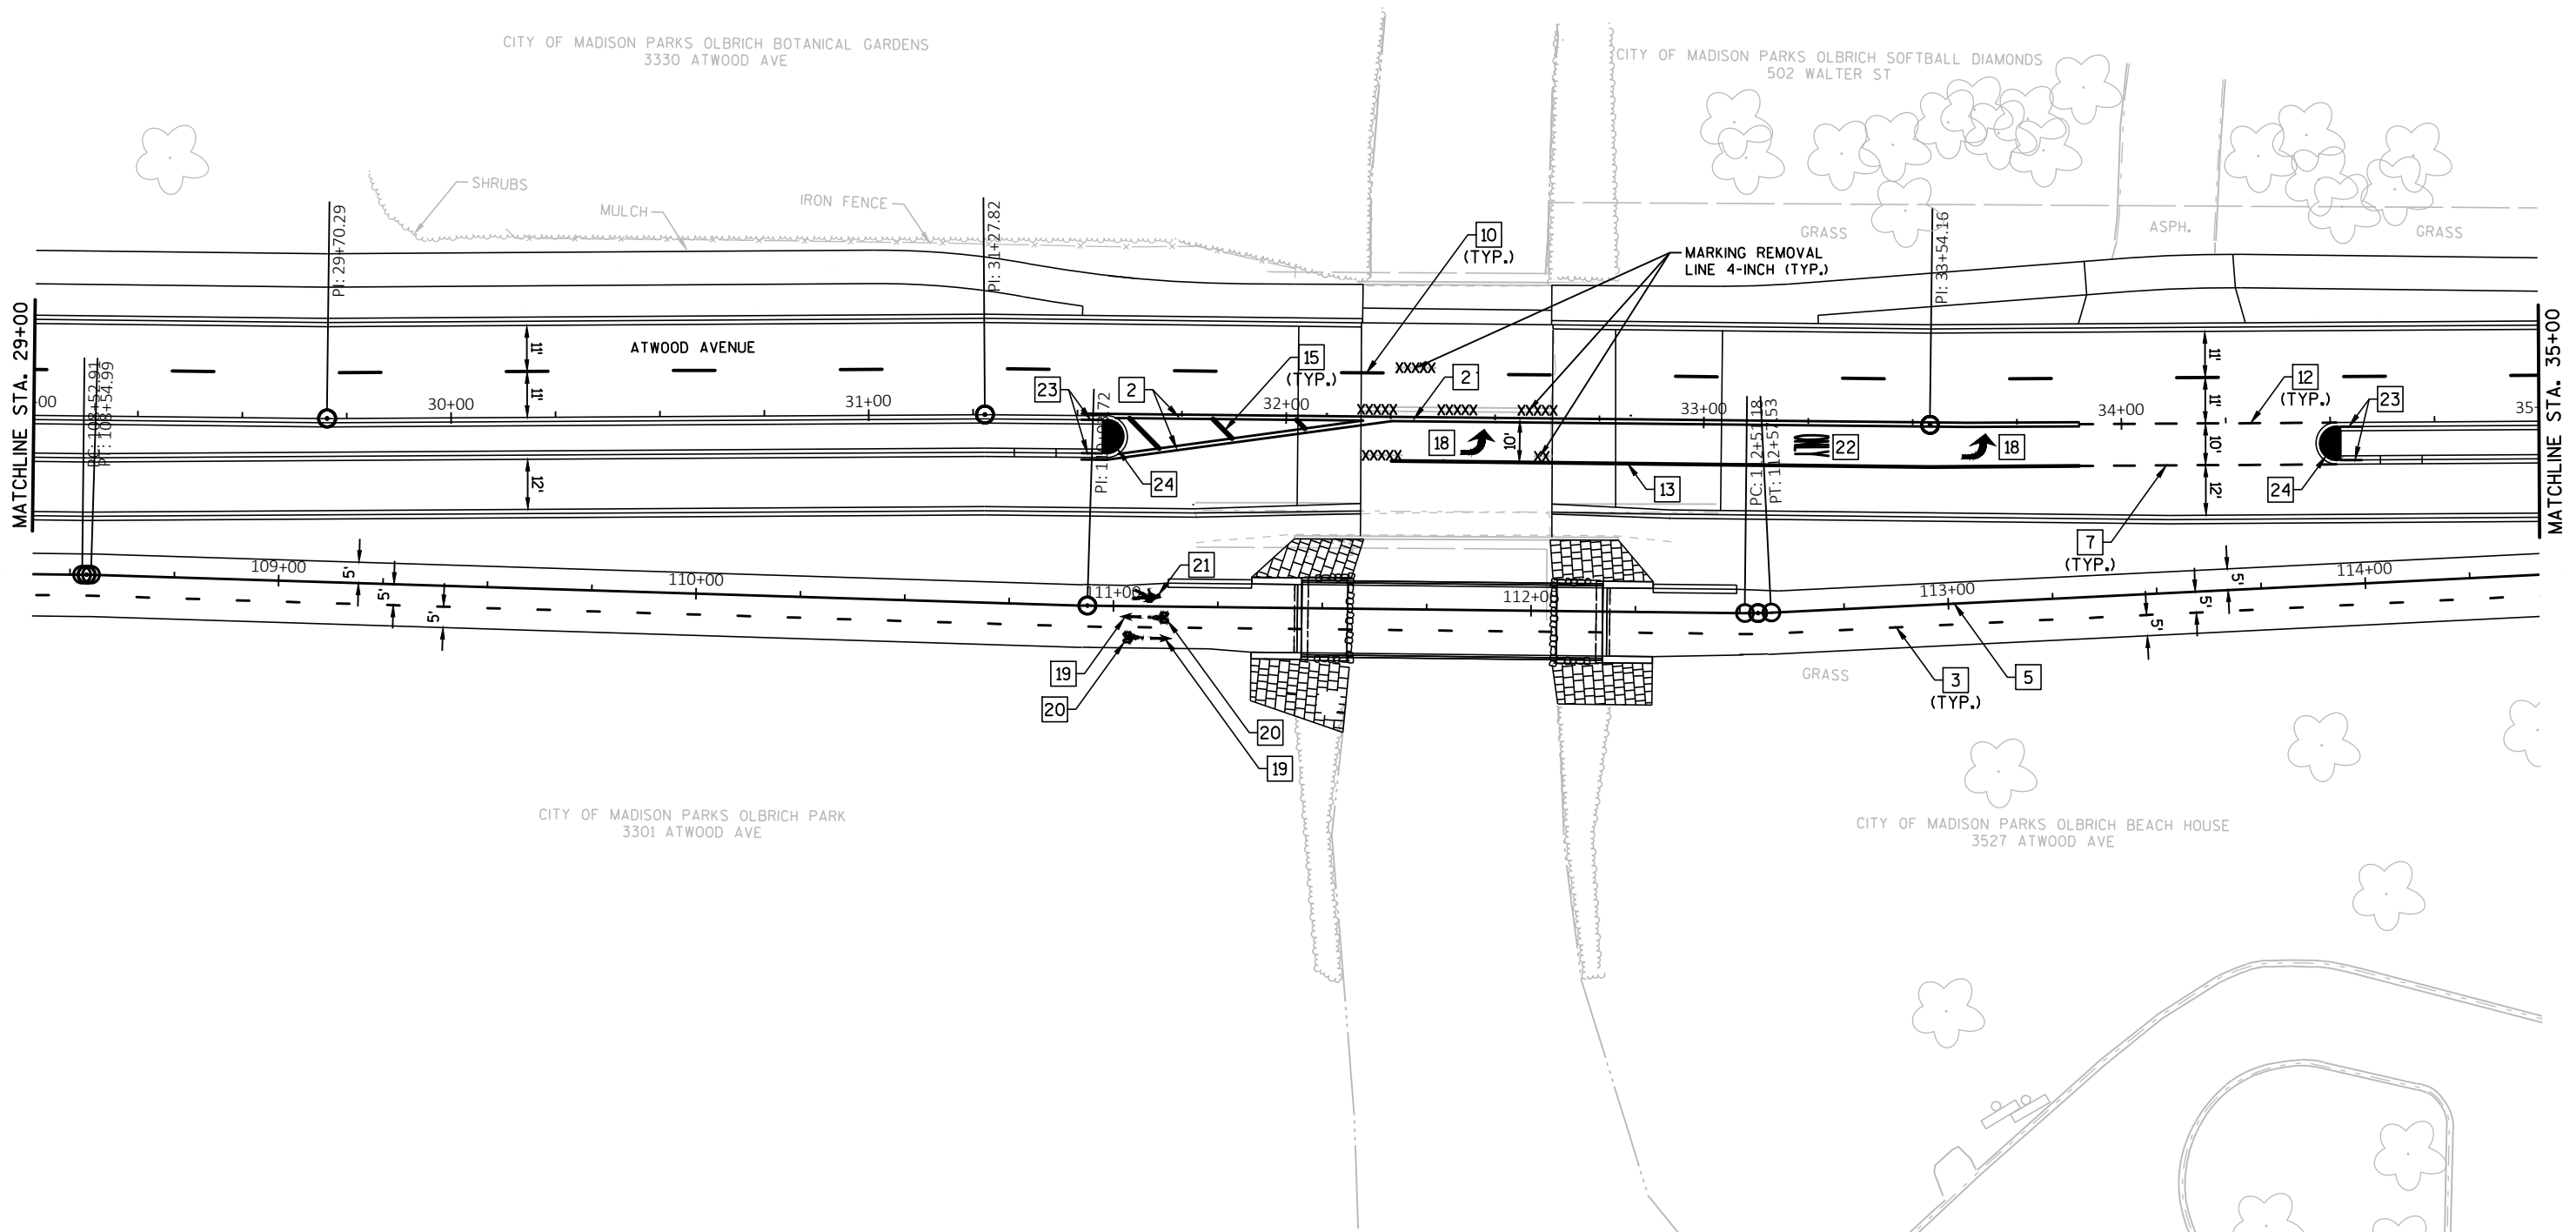

PROJECT NO: 5992-10-16


HWY: ATWOOD AVENUE

COUNTY: DANE


PAVEMENT MARKINGS

SHEET



E

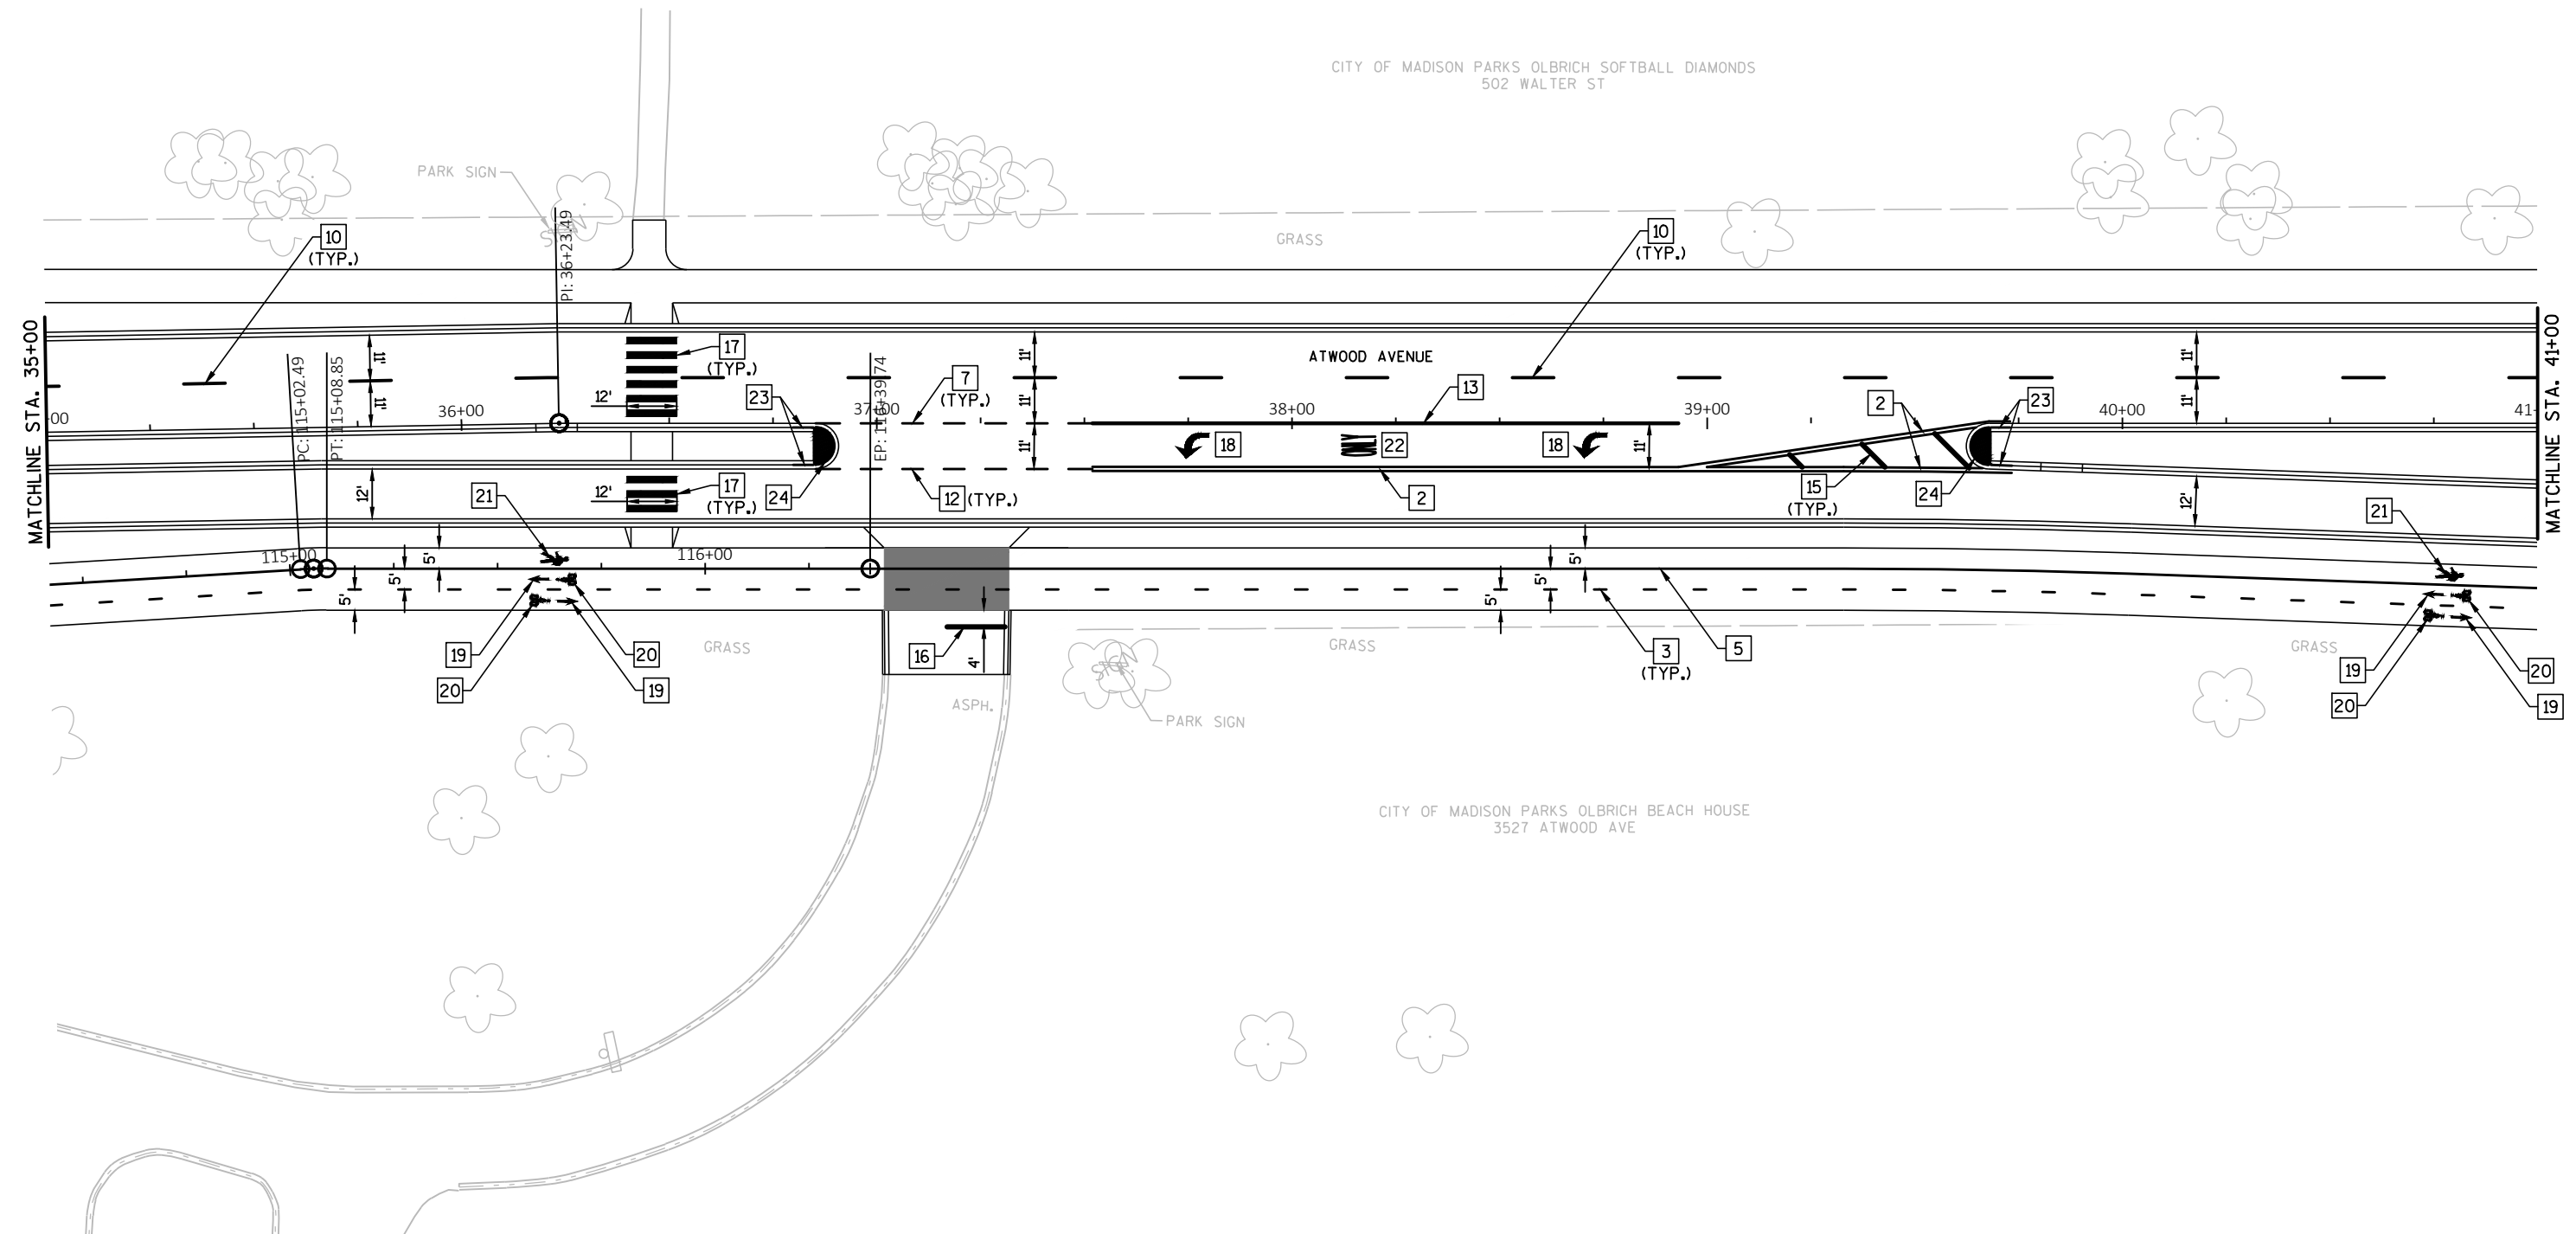

PROJECT NO: 5992-10-16	HWY: ATWOOD AVENUE	COUNTY: DANE	PAVEMENT MARKINGS	SHEET	E
------------------------	--------------------	--------------	-------------------	-------	---


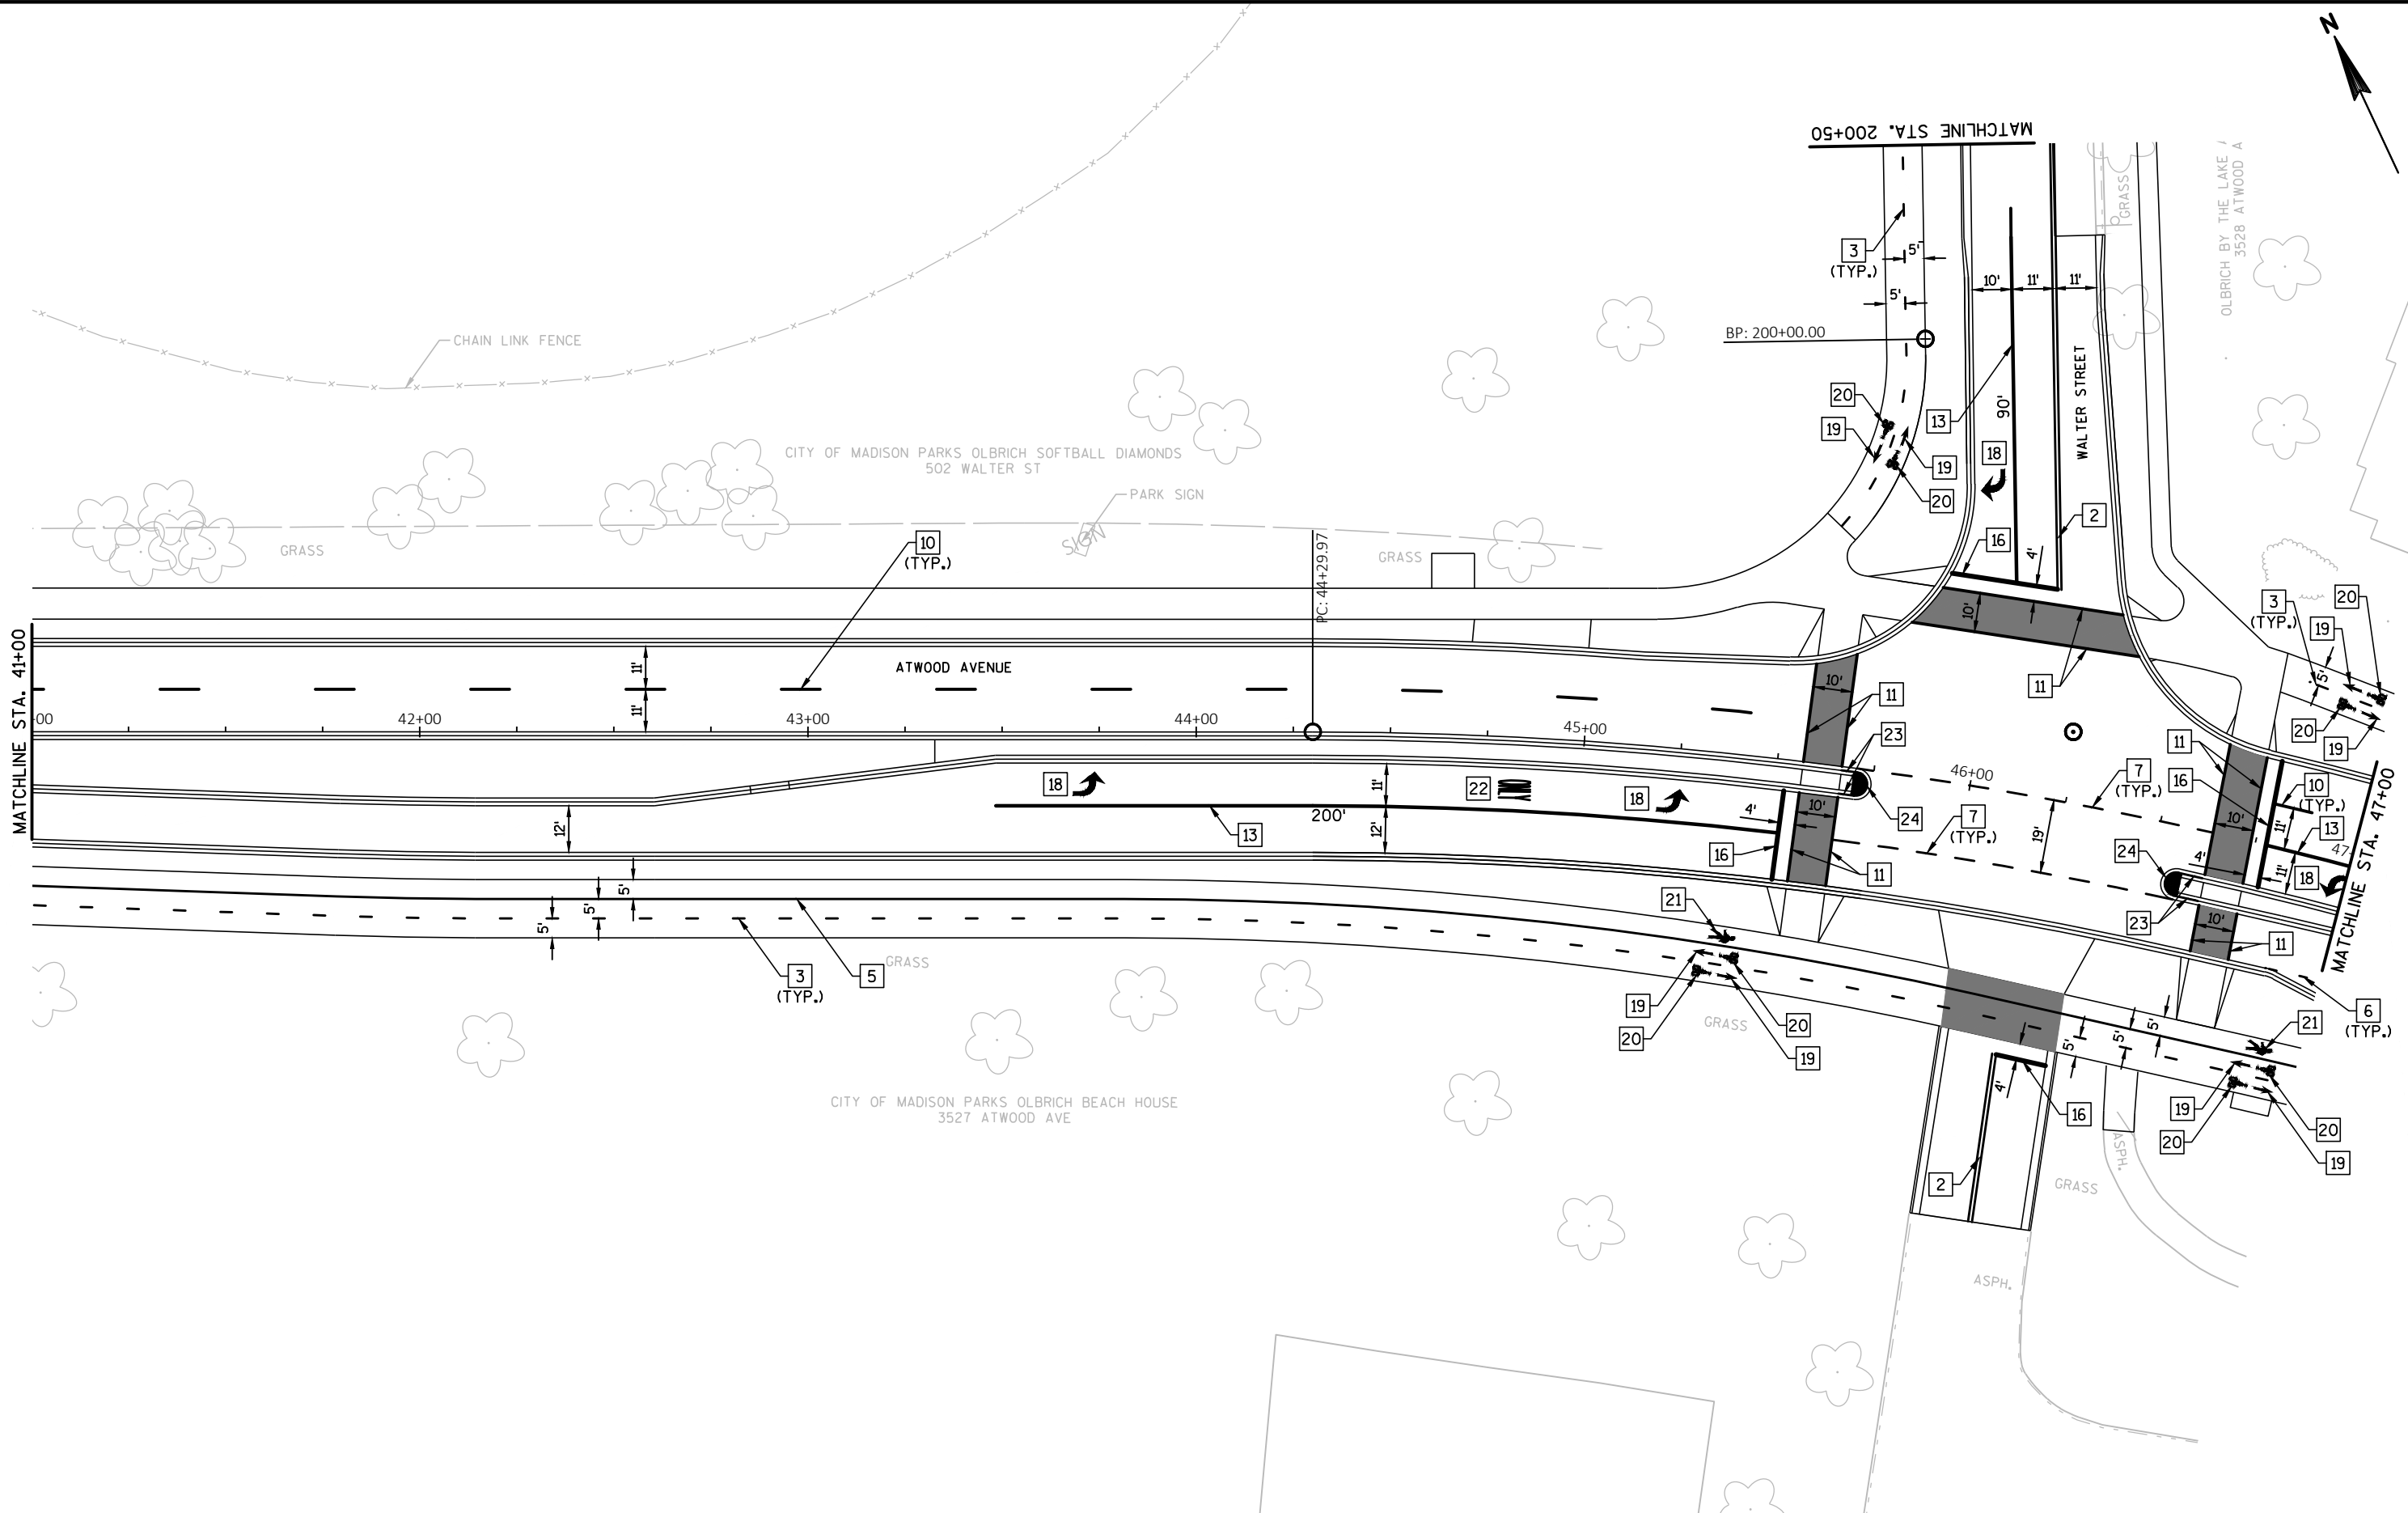



PROJECT NO: 5992-10-16	HWY: ATWOOD AVENUE	COUNTY: DANE	PAVEMENT MARKINGS	SHEET	E
------------------------	--------------------	--------------	-------------------	-------	---

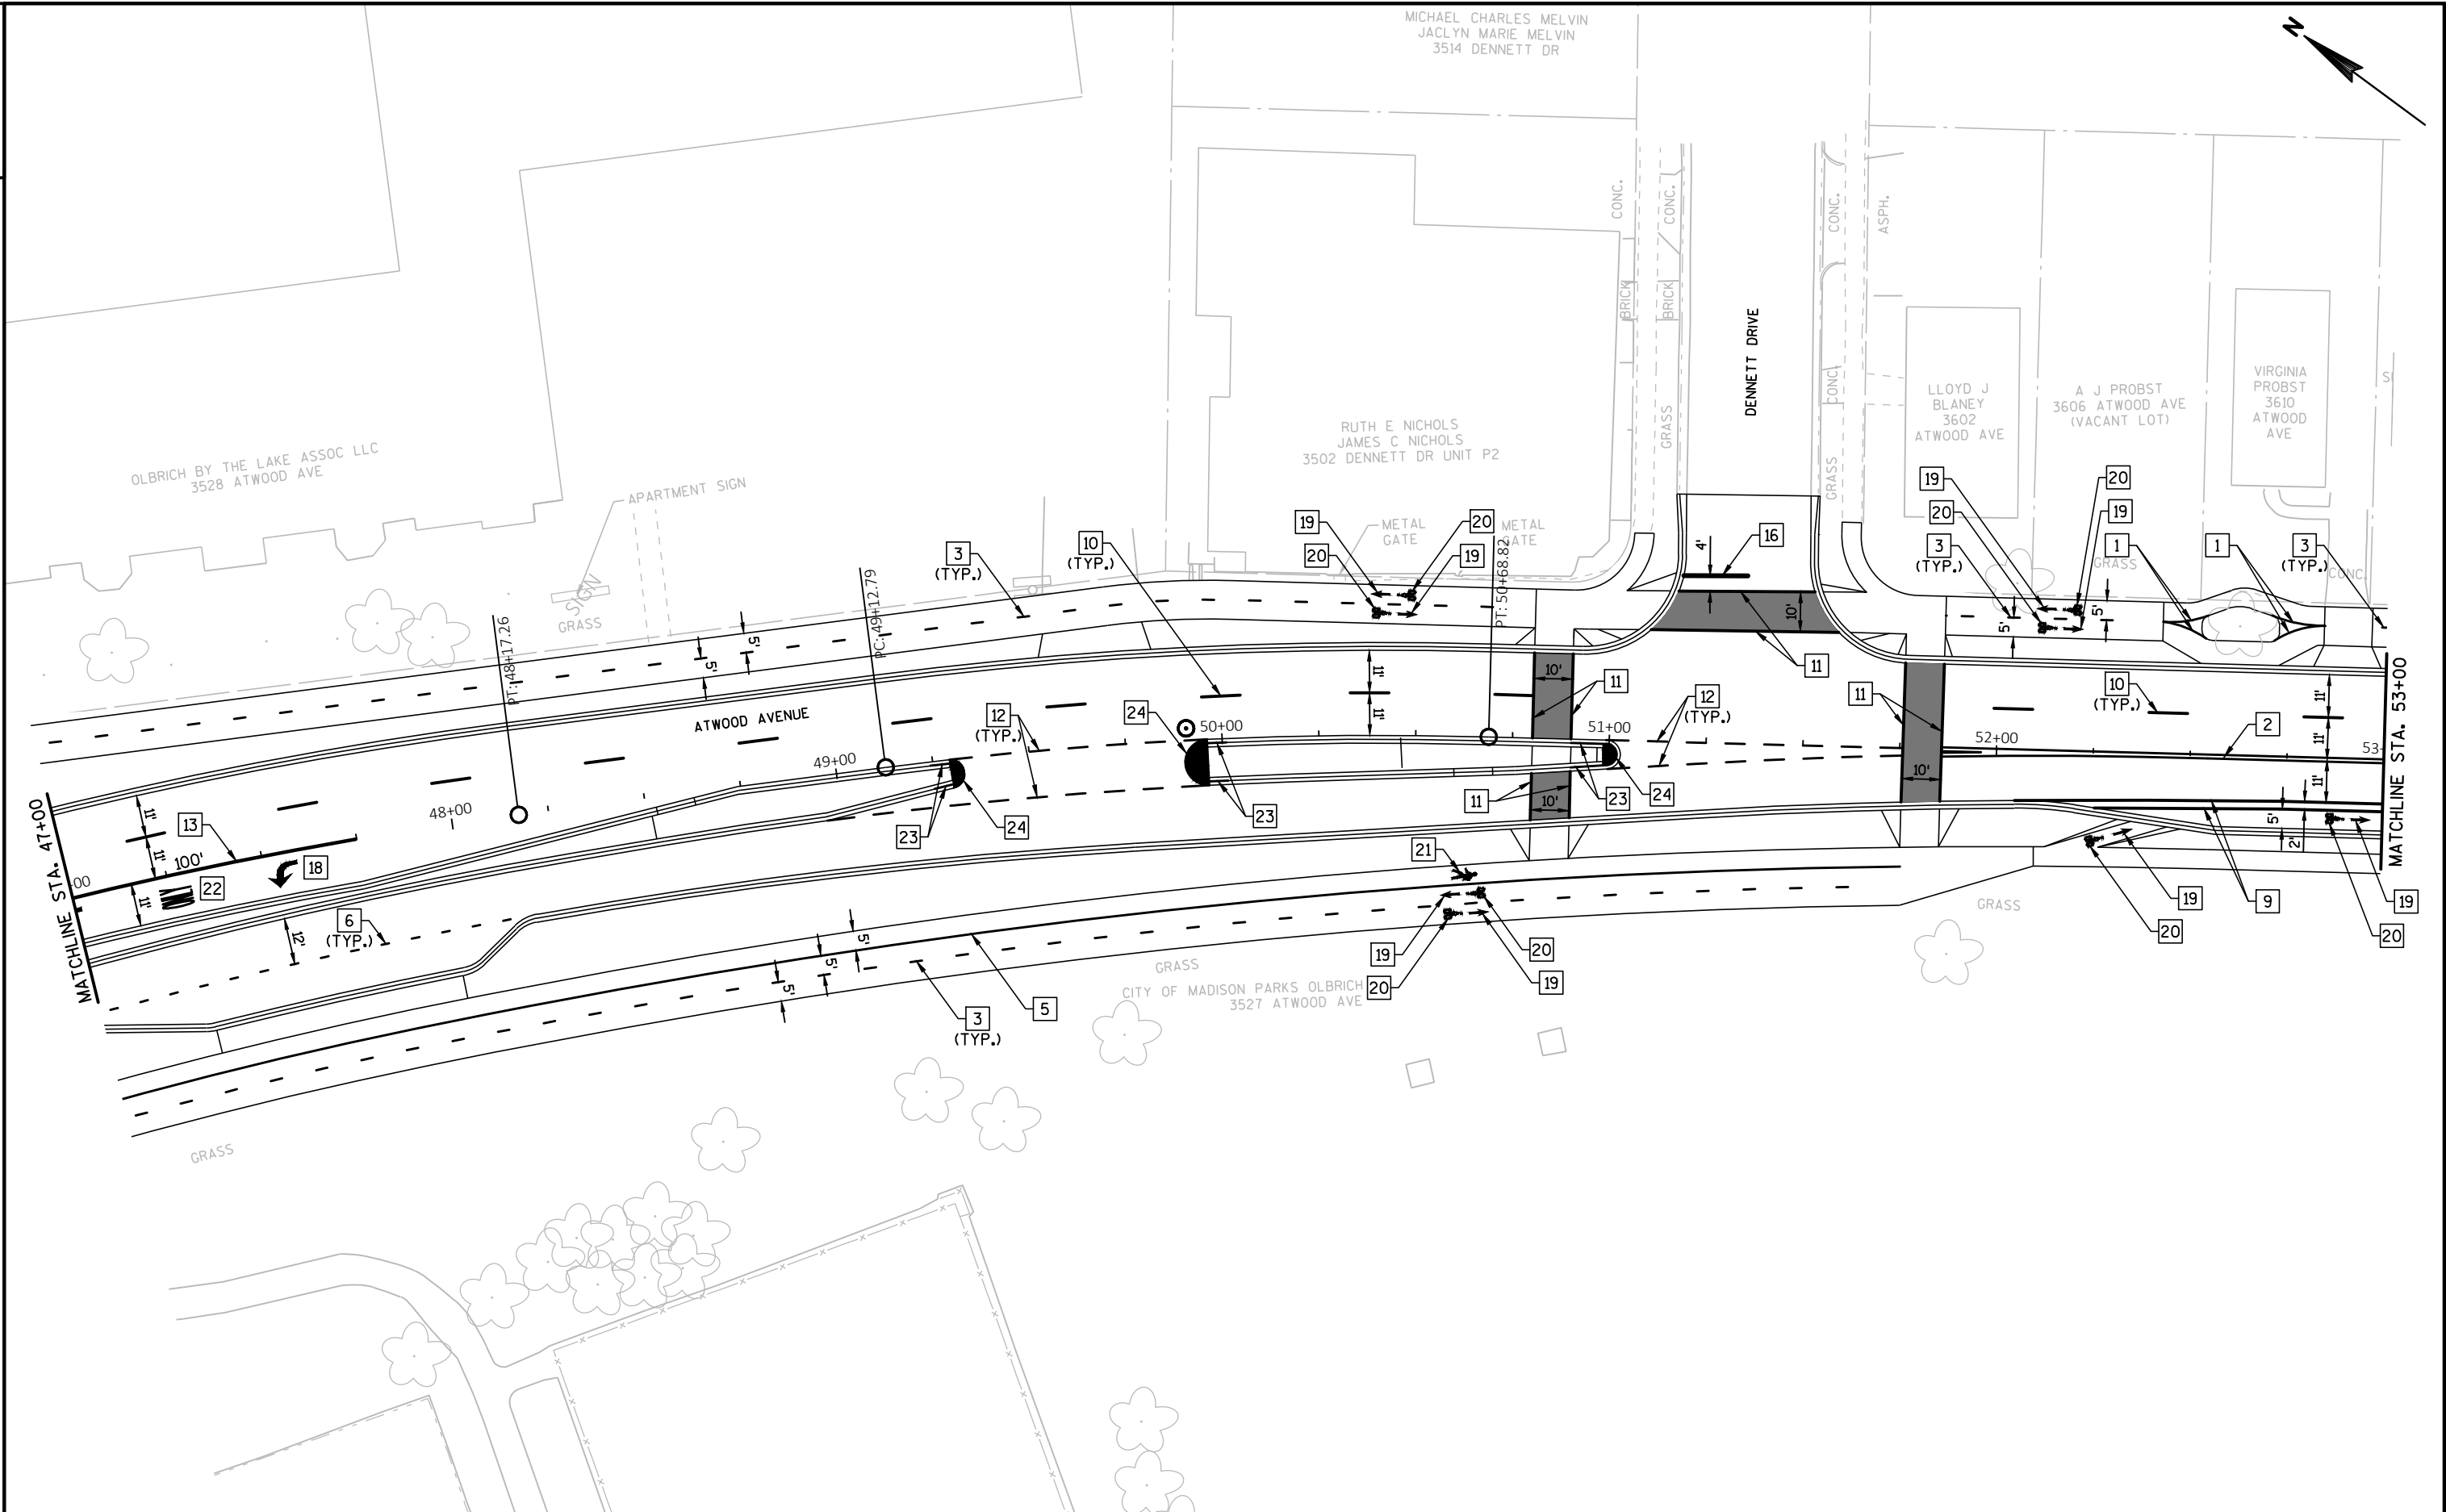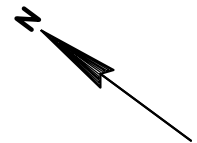


PROJECT NO: 5992-10-16	HWY: ATWOOD AVENUE	COUNTY: DANE	PAVEMENT MARKINGS	SHEET	E
------------------------	--------------------	--------------	-------------------	-------	---

CAROL M CONNORS
3513 MARGARET ST

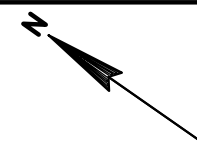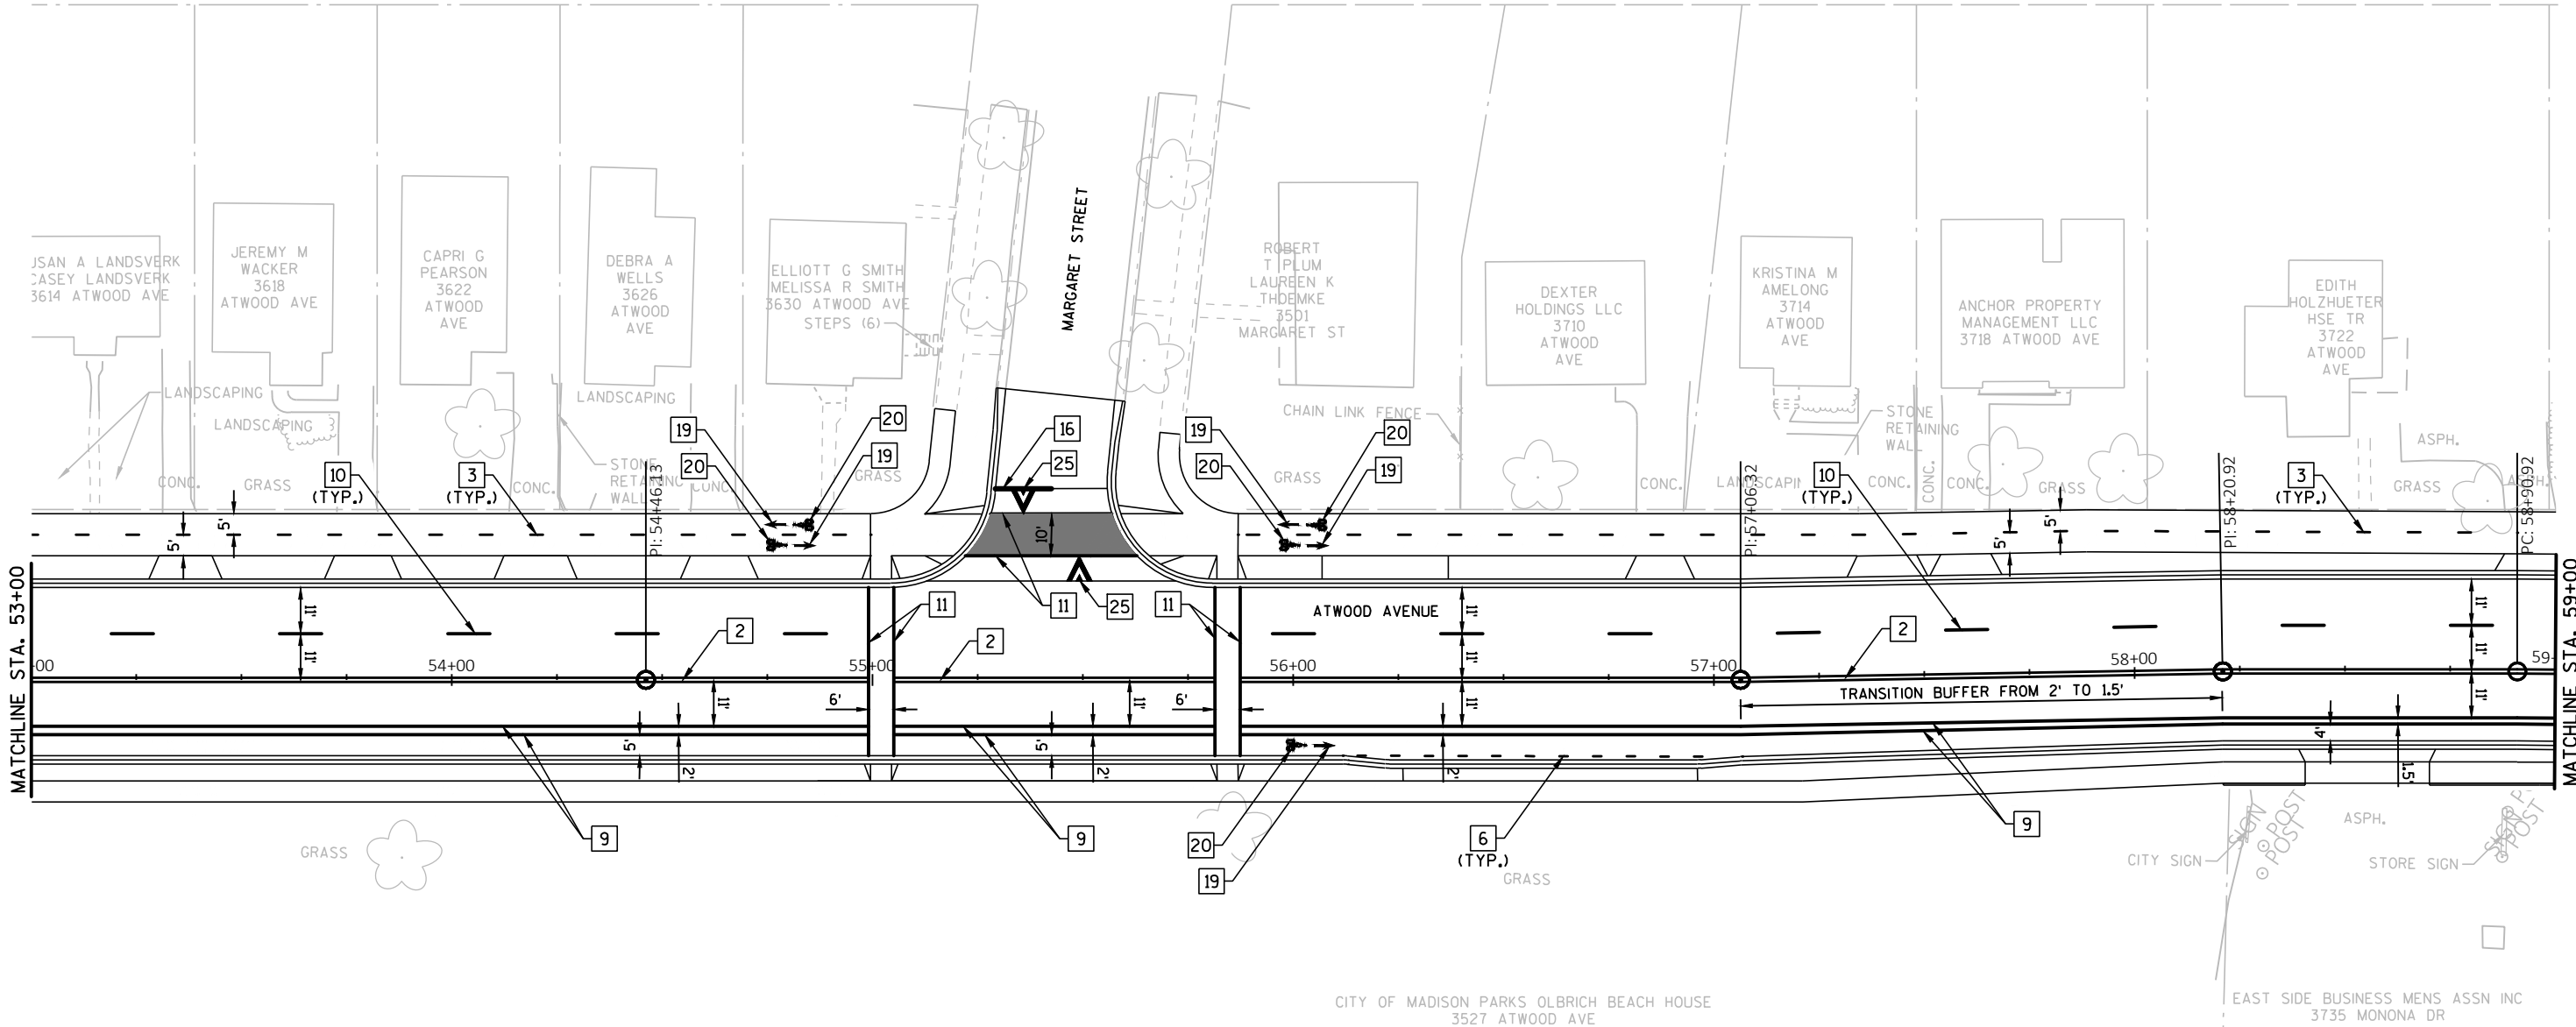


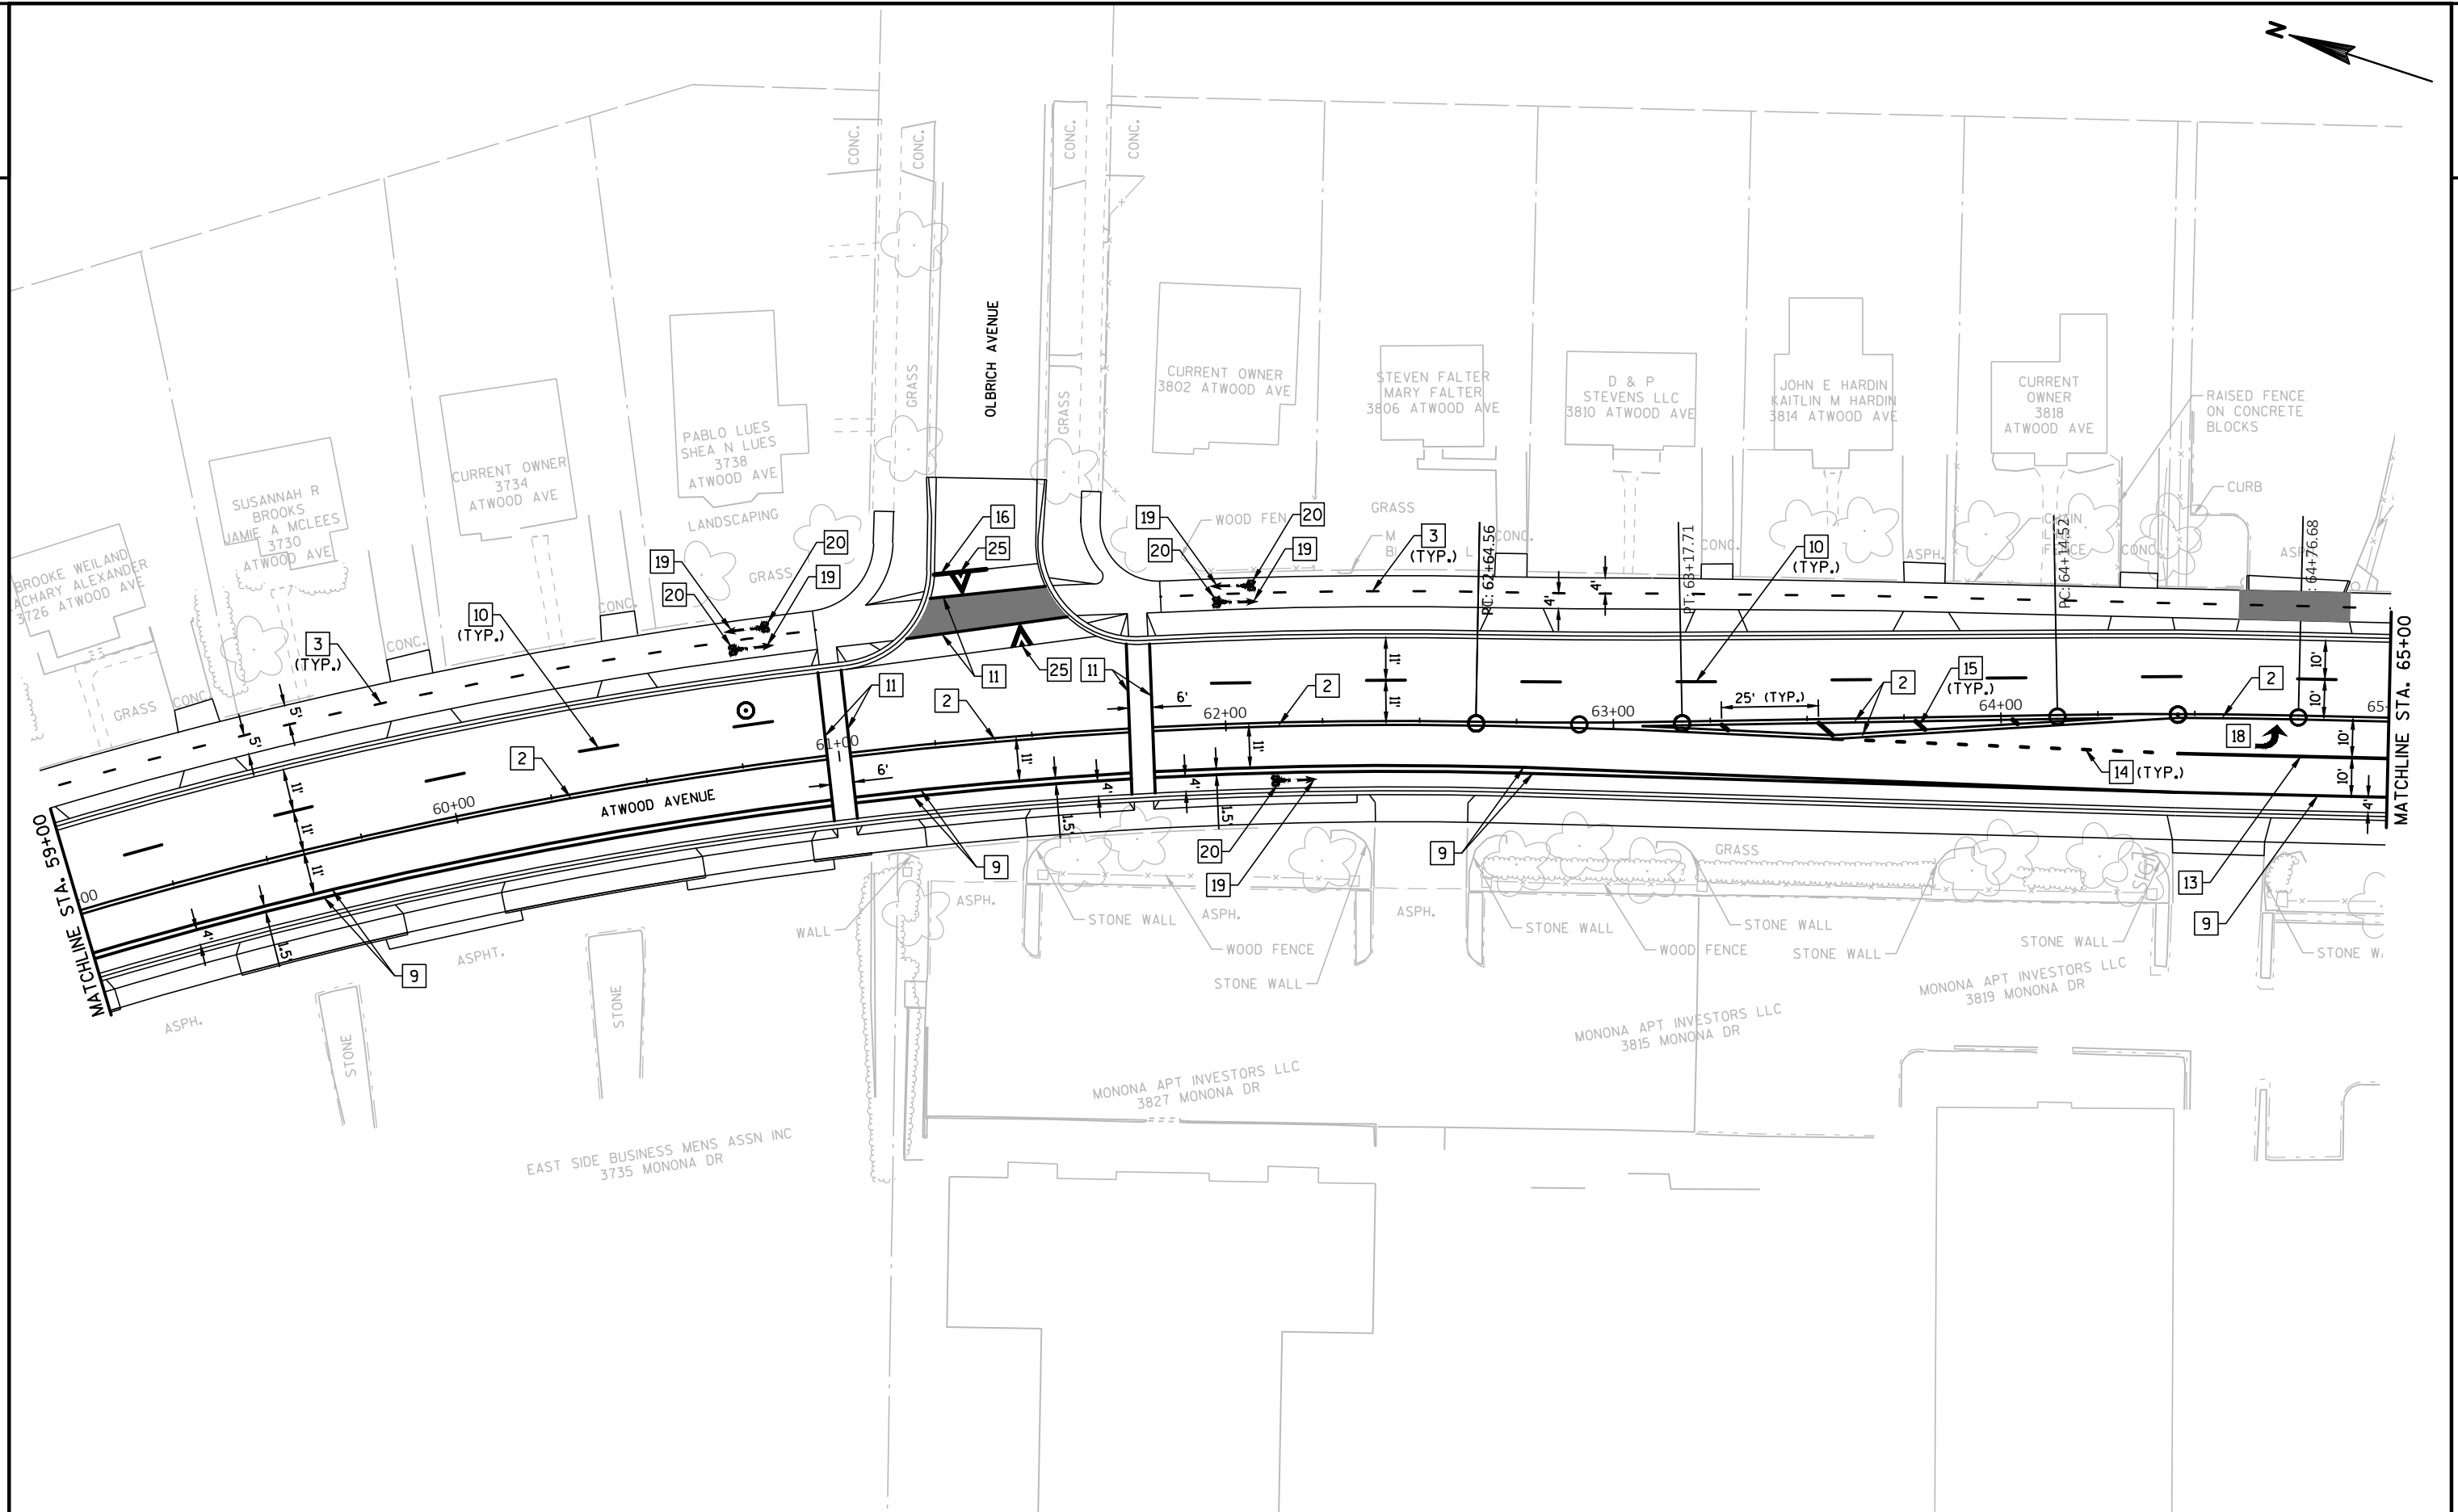


PROJECT NO: 5992-10-16	HWY: ATWOOD AVENUE	COUNTY: DANE	PAVEMENT MARKINGS	SHEET	E
------------------------	--------------------	--------------	-------------------	-------	---

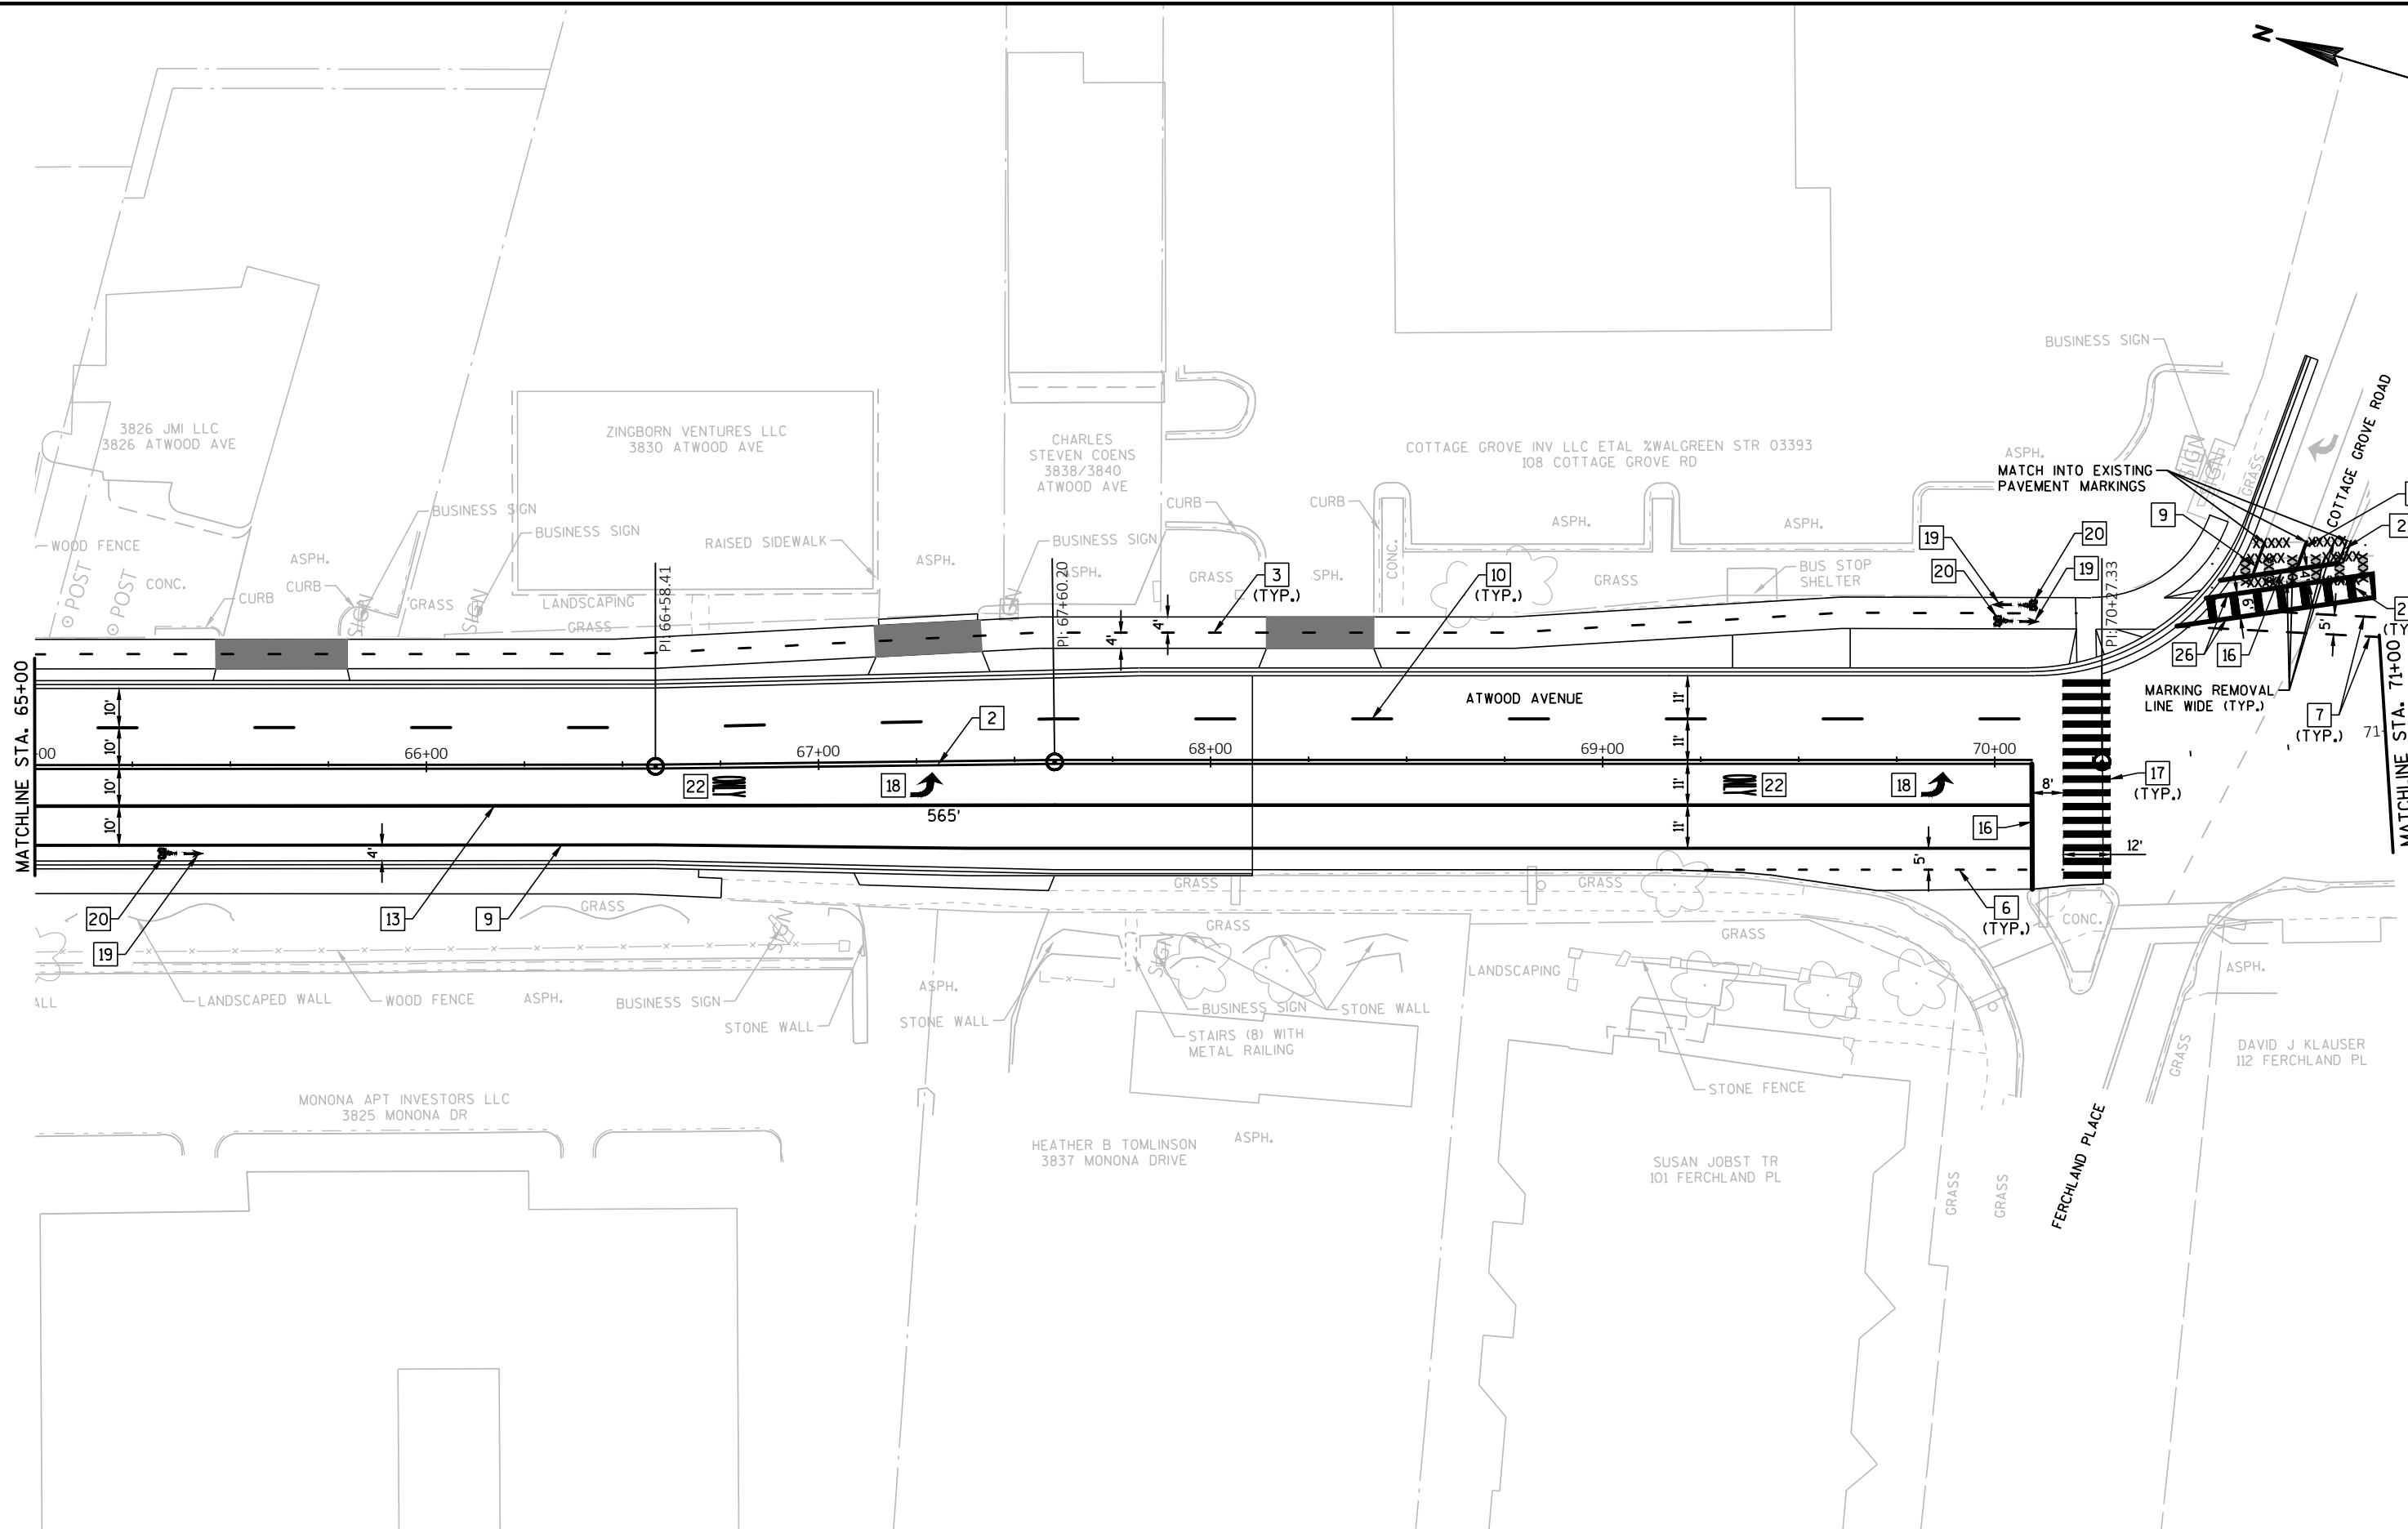


PROJECT NO: 5992-10-16	HWY: ATWOOD AVENUE	COUNTY: DANE	PAVEMENT MARKINGS	SHEET	E
------------------------	--------------------	--------------	-------------------	-------	---

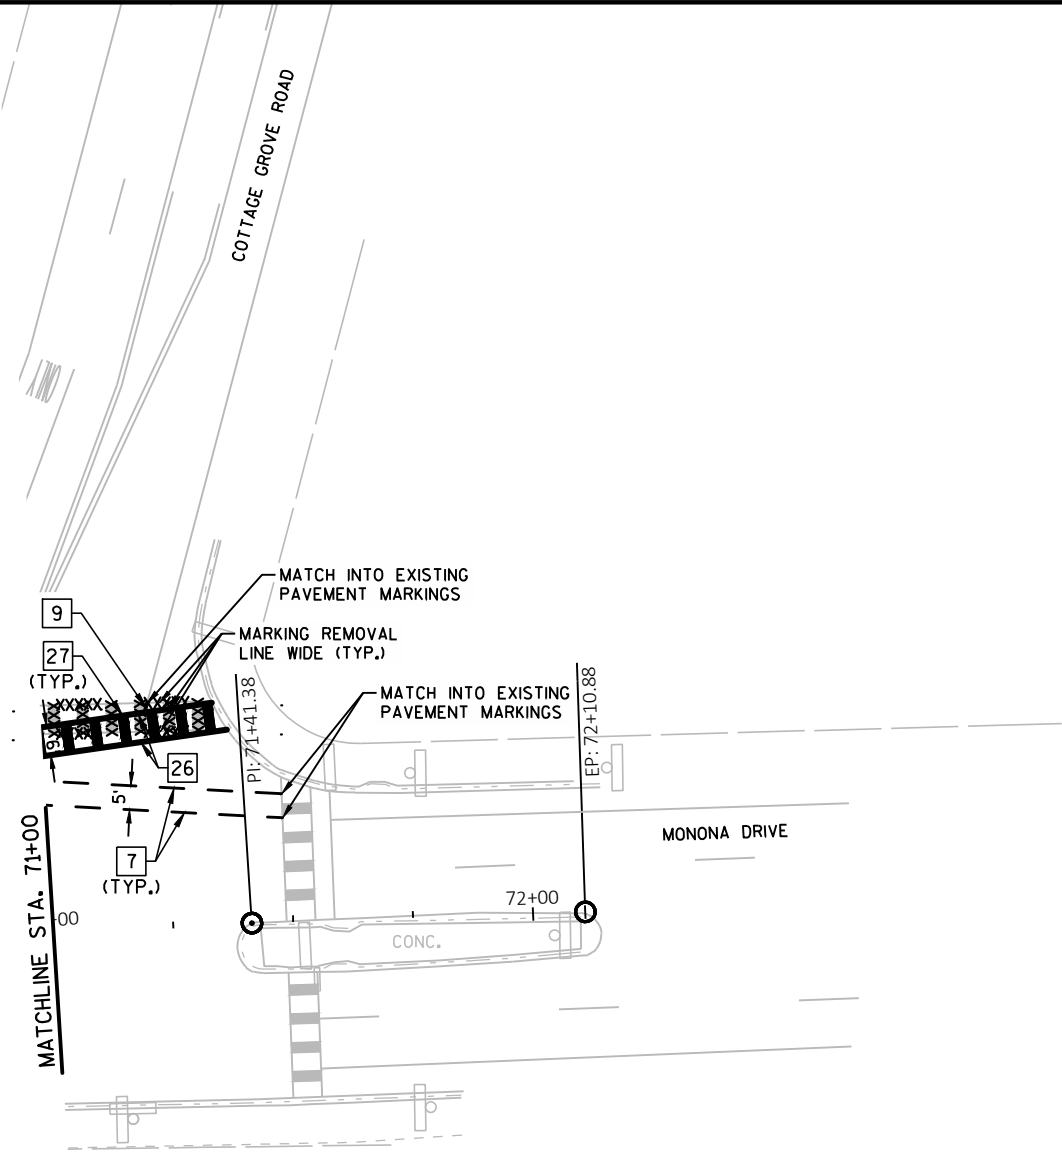

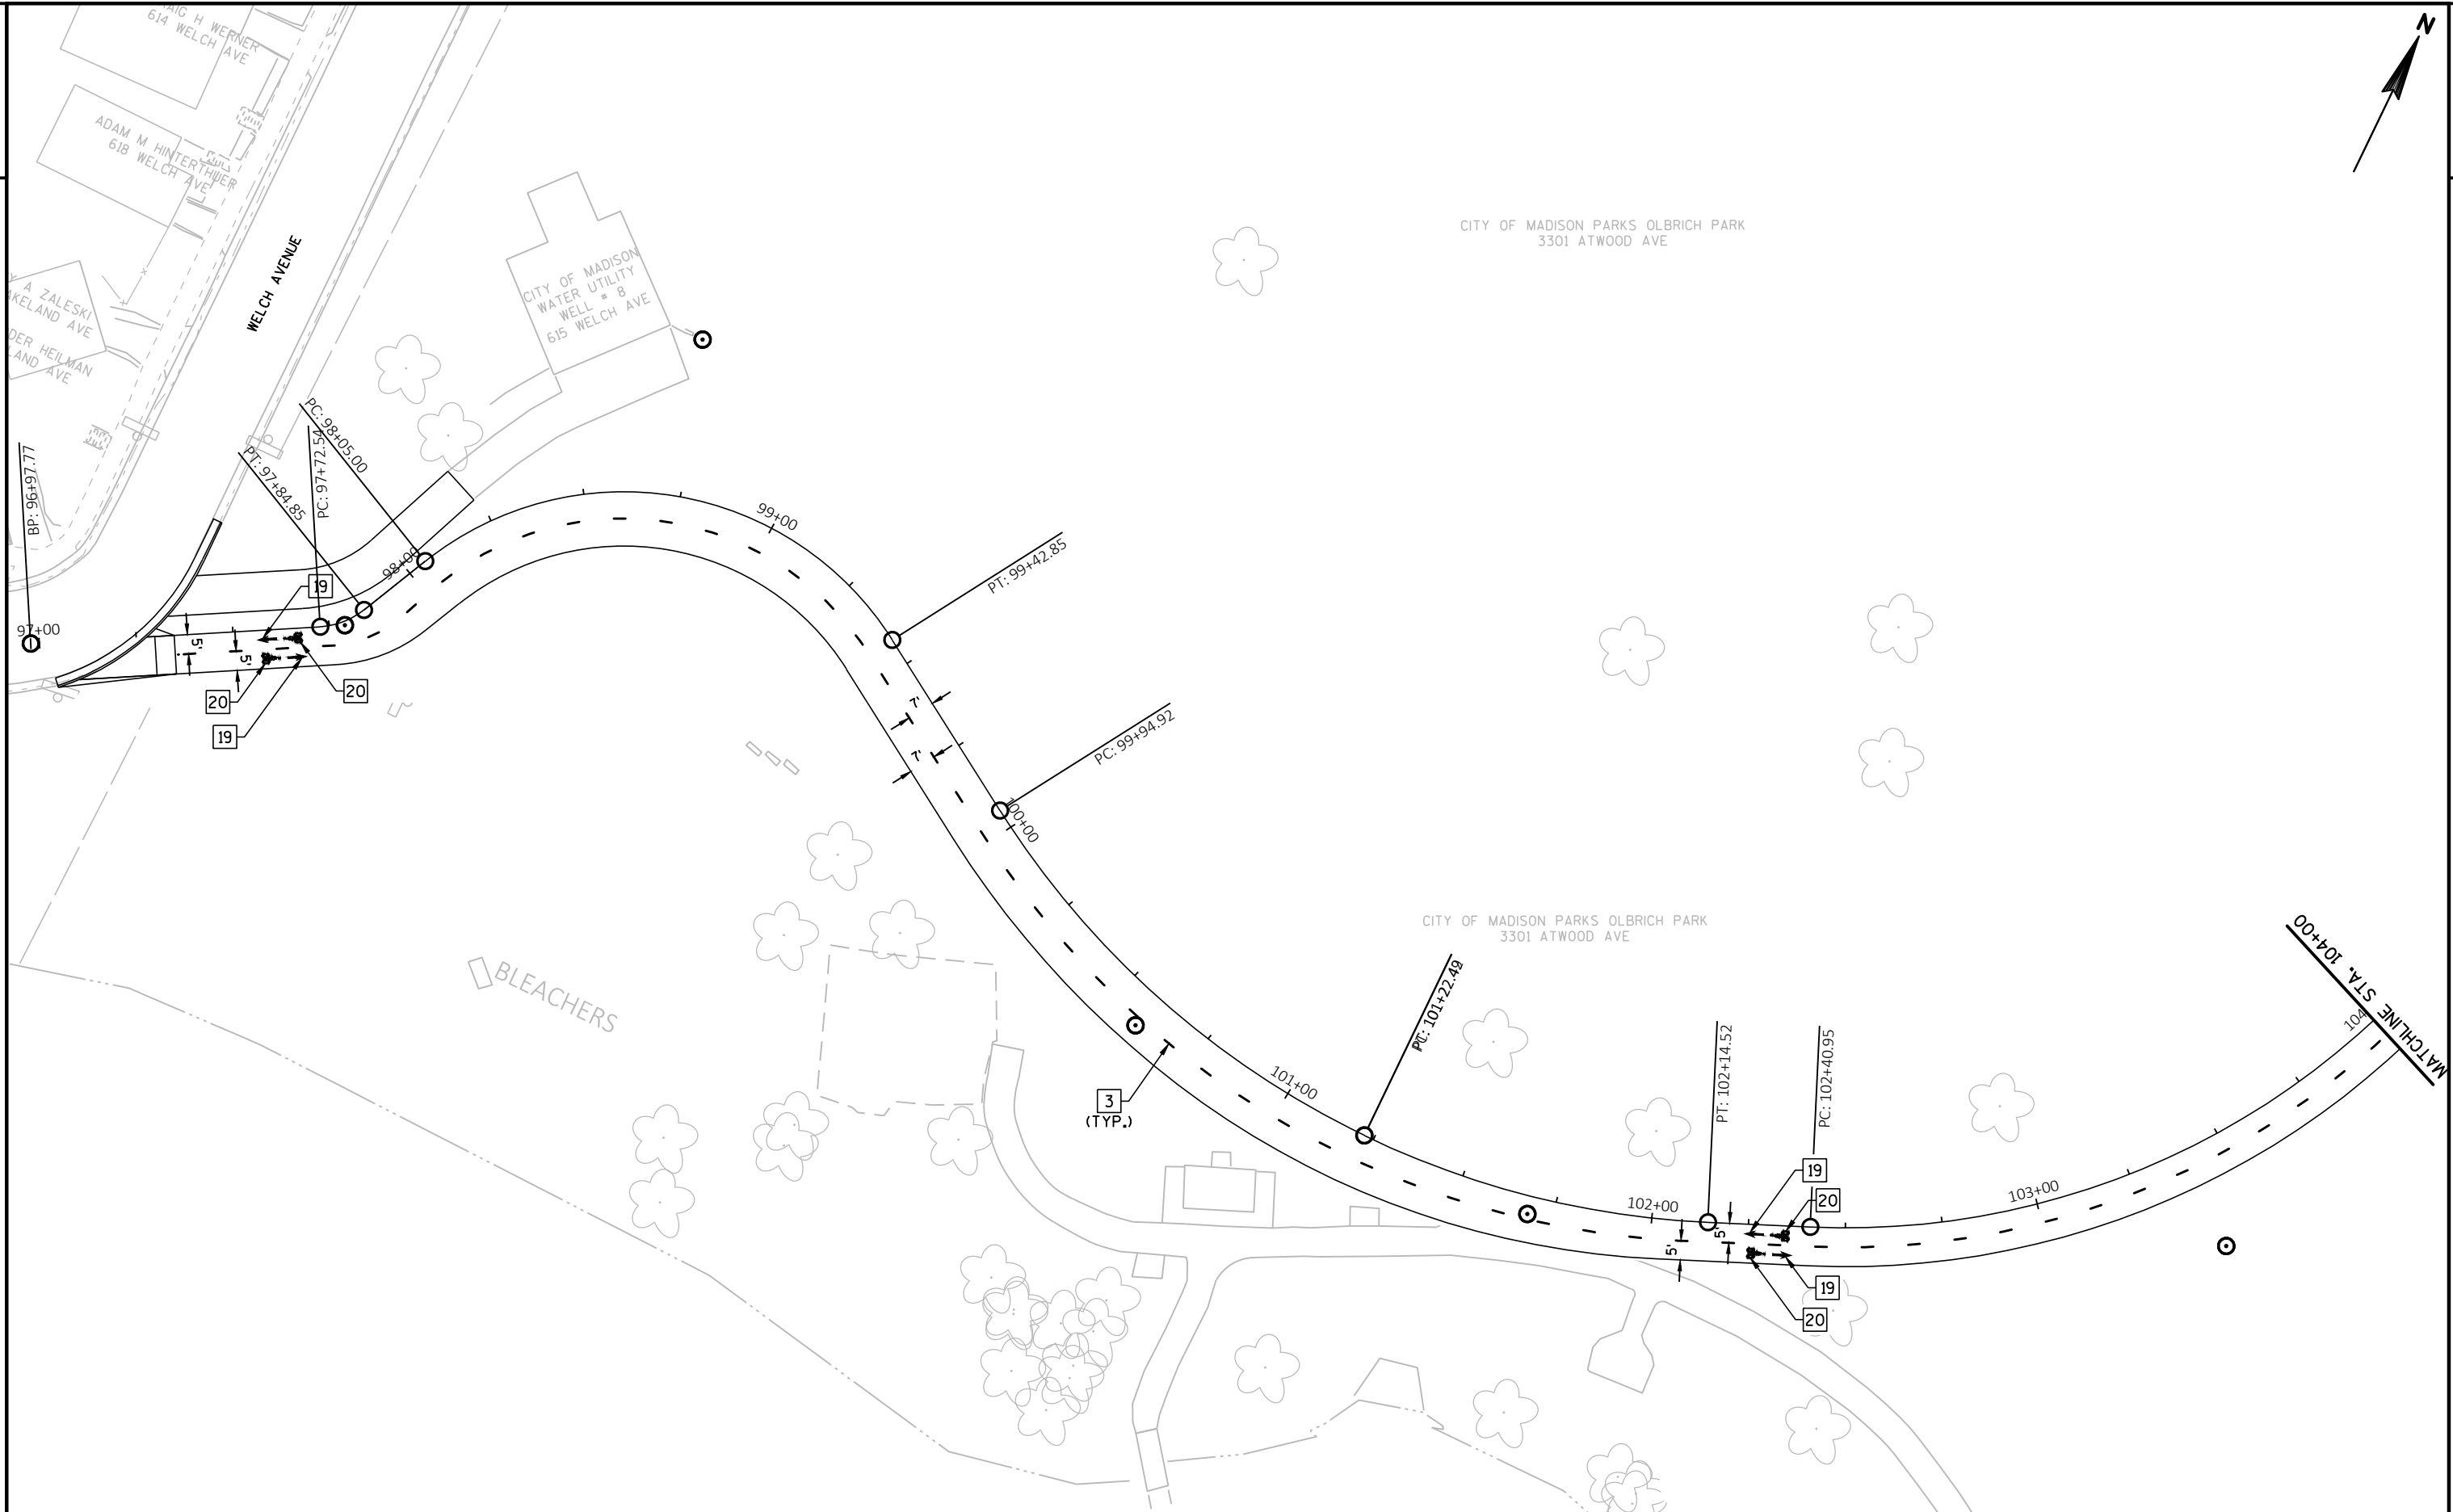

PROJECT NO: 5992-10-16	HWY: ATWOOD AVENUE	COUNTY: DANE	PAVEMENT MARKINGS	SHEET	E
------------------------	--------------------	--------------	-------------------	-------	---

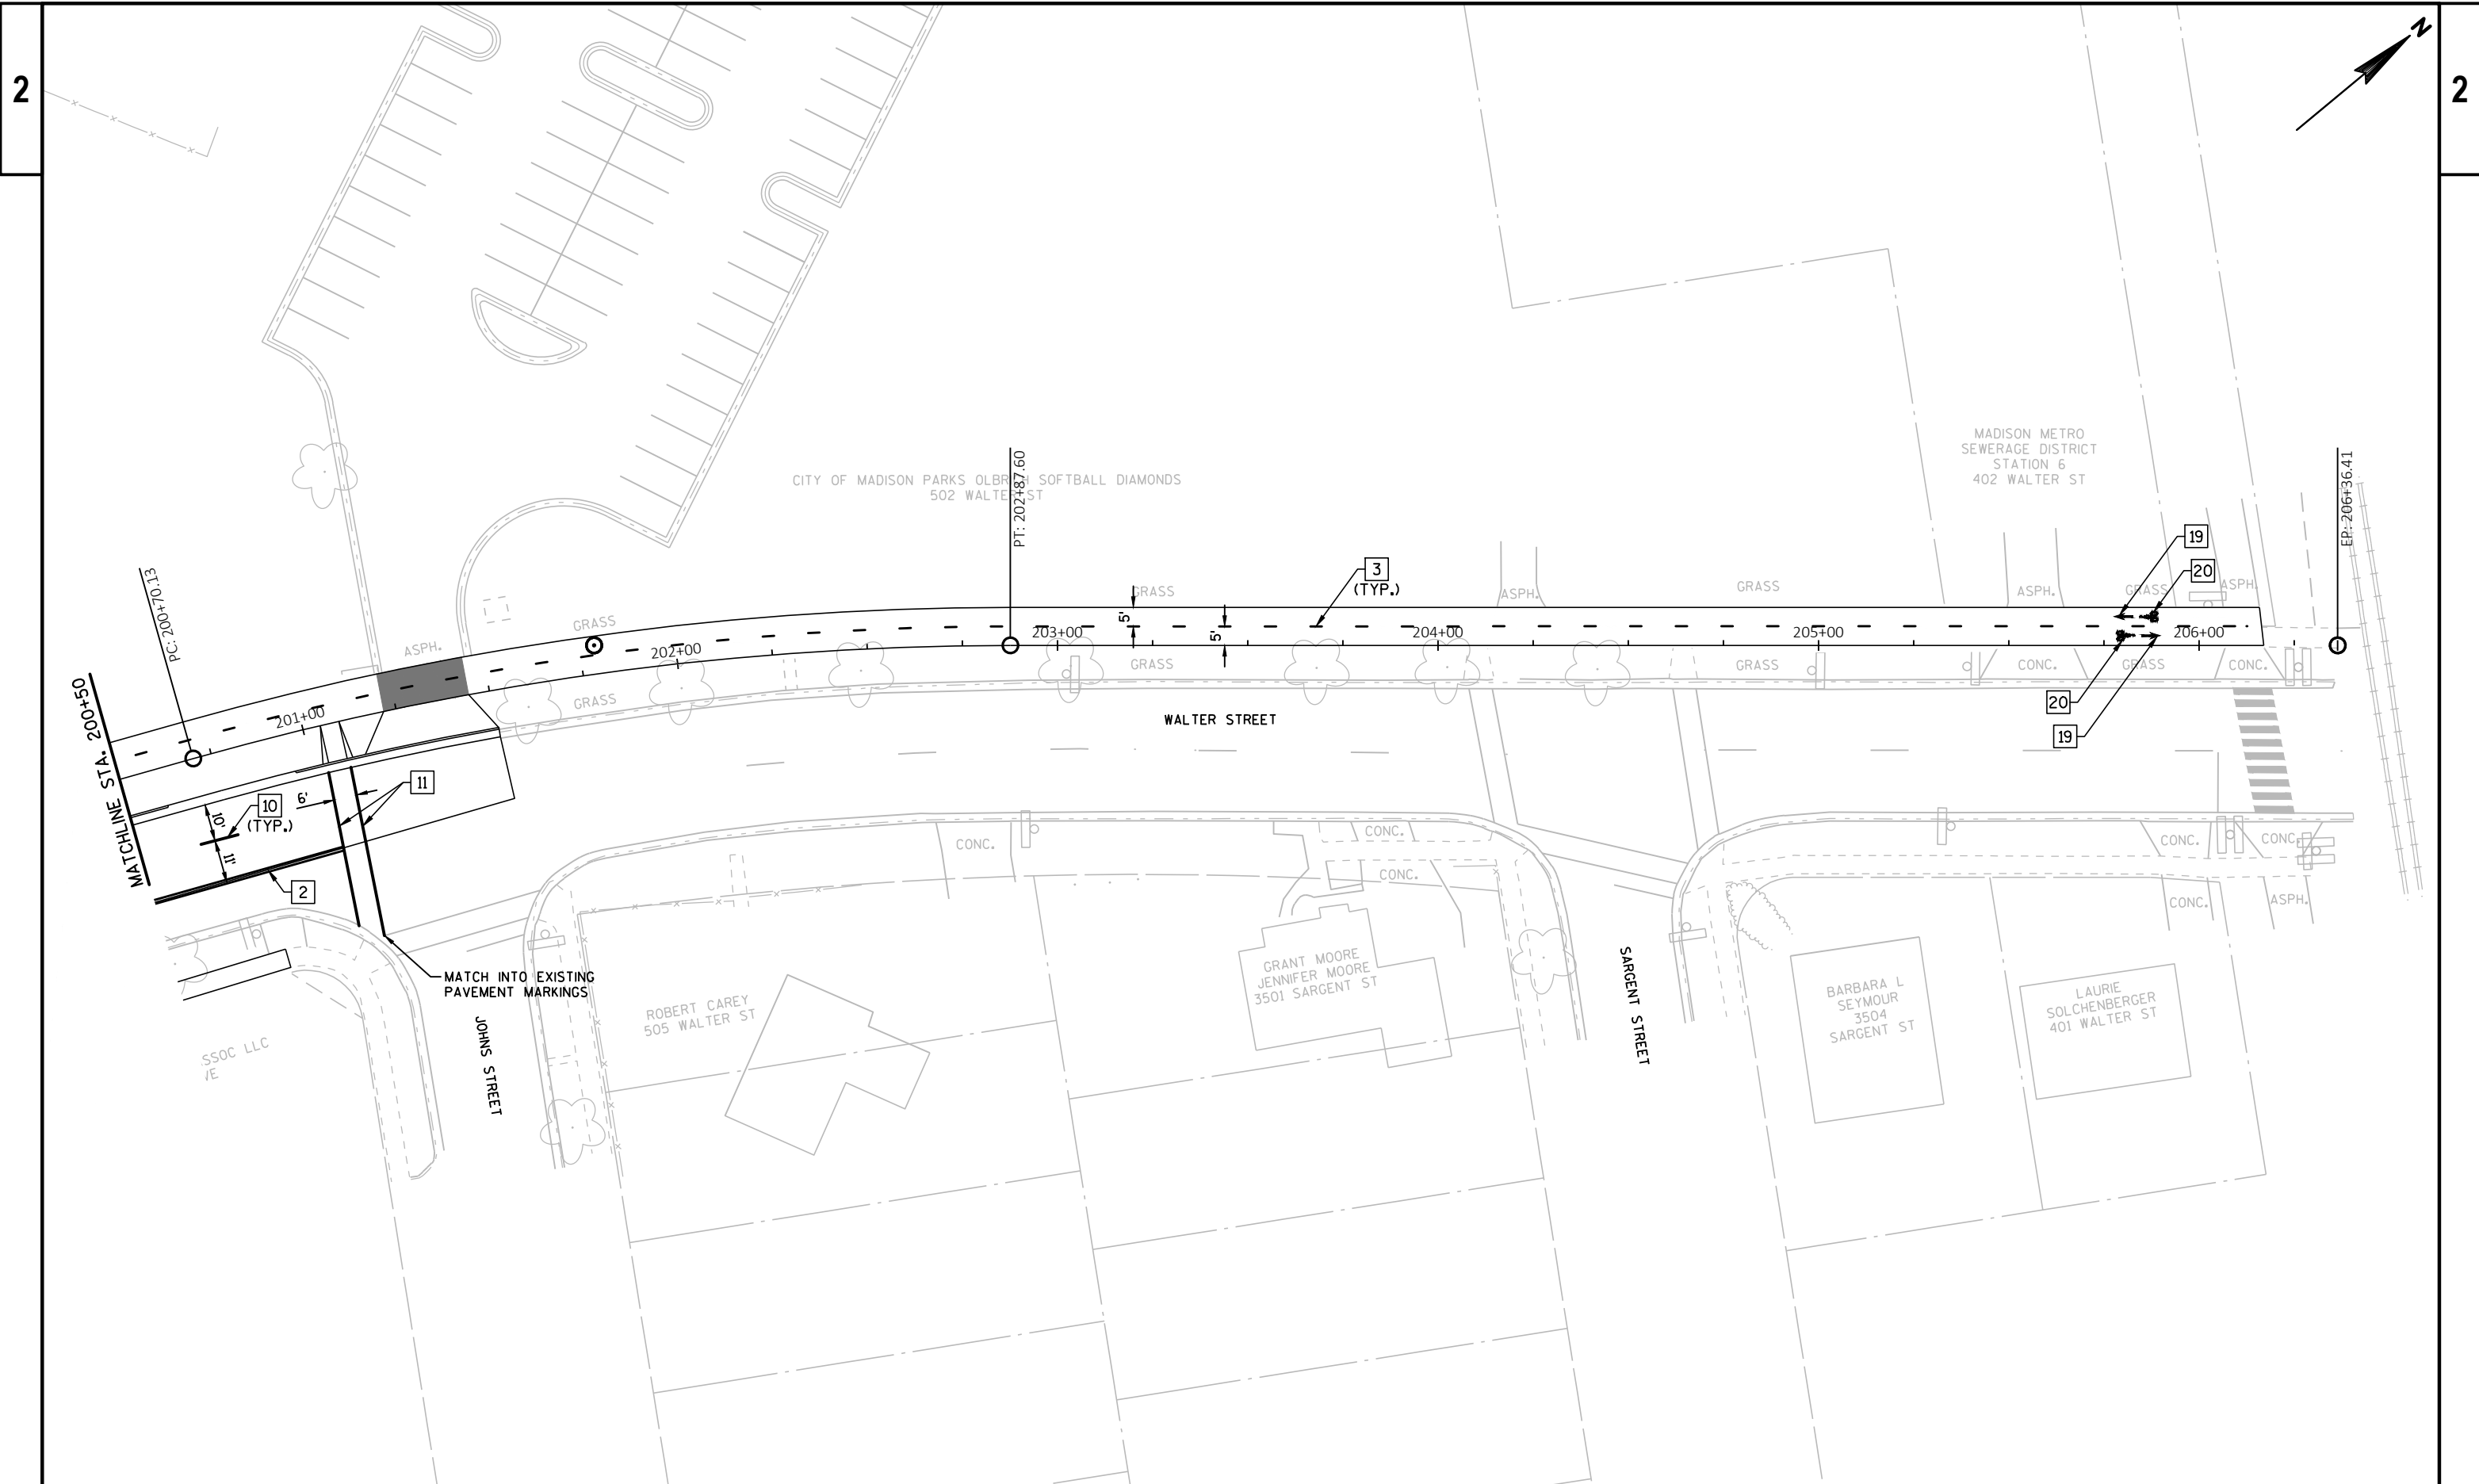

PROJECT NO: 5992-10-16

HWY: ATWOOD AVENUE

COUNTY: DANE

PAVEMENT MARKINGS

SHEET

E

FILE NAME : P:\3705\373\00373071\CADD\SHEETSPLAN\024501-PM.DWG
LAYOUT NAME - 024513-pm

PLOT DATE : 6/16/2022 11:24 AM

PLOT BY : JASON DOLENS

PLOT NAME :

PLOT SCALE : 1 IN:40 FT

WISDOT/CADD SHEET 42