



REV 9/15/2017 GEY

0810-222-9170-0
BETTY'S REAL ESTATE LLC


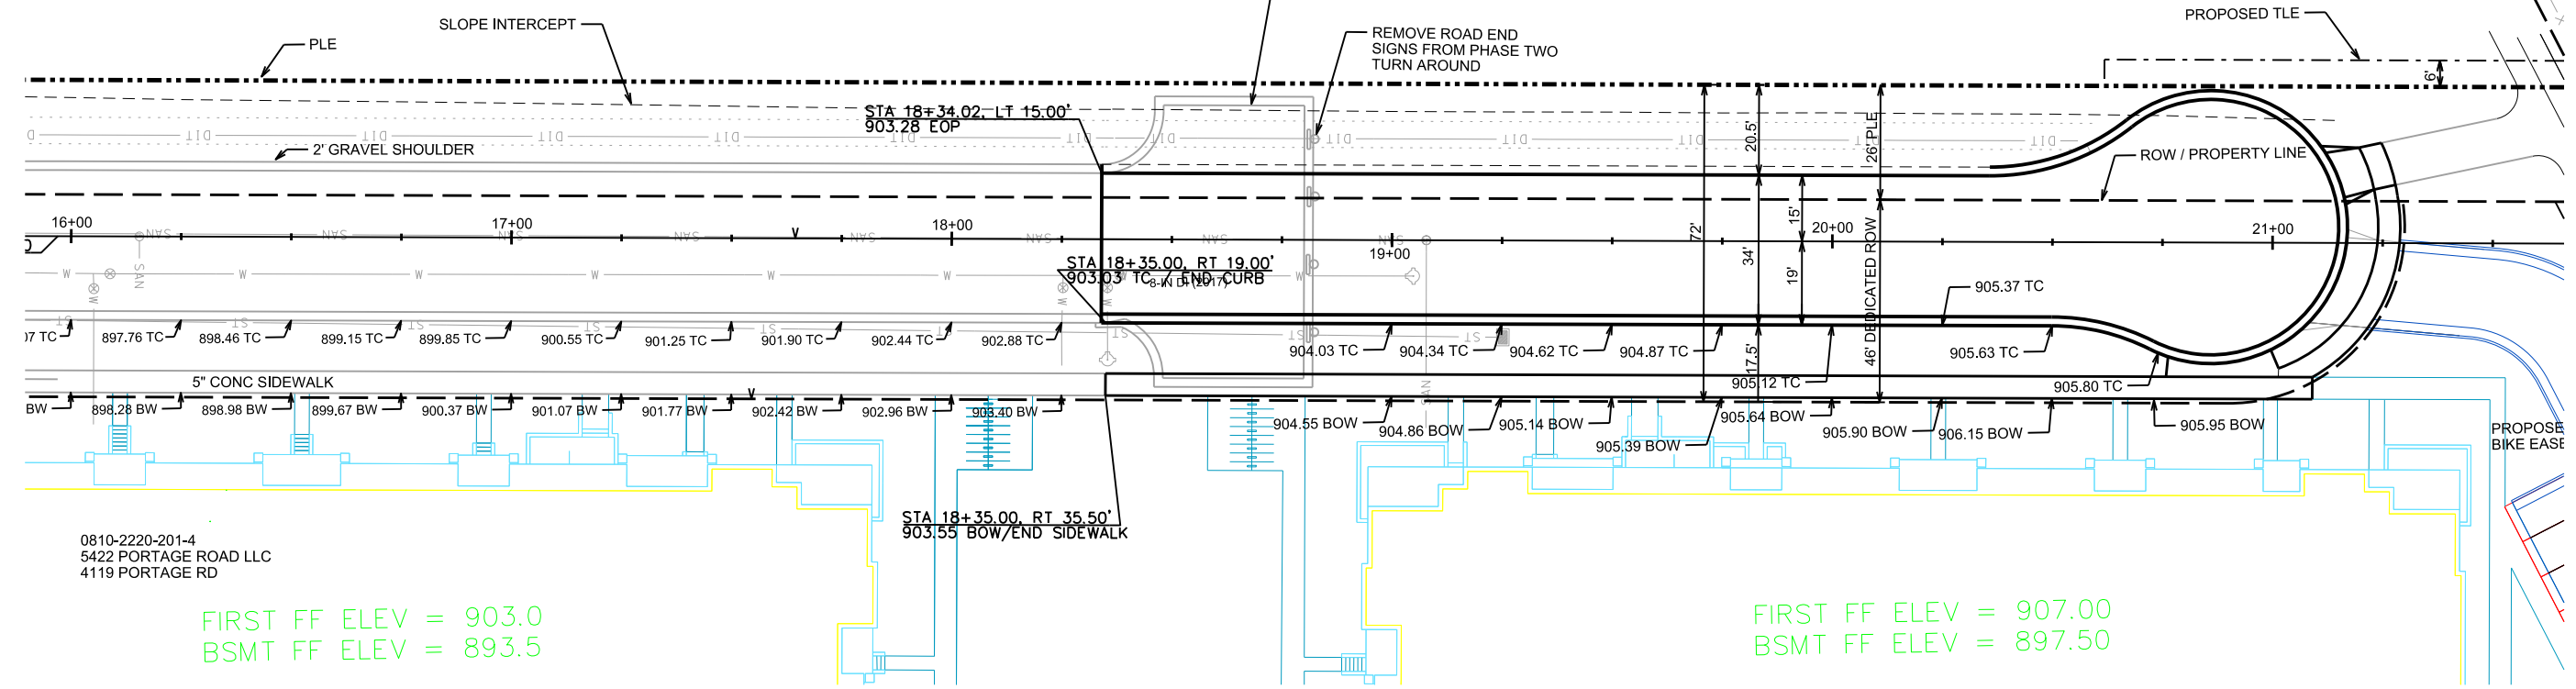


FIRST FF ELEV = 903.0
BSMT FF ELEV = 893.5

FIRST FF ELEV = 907.00
BSMT FF ELEV = 897.50

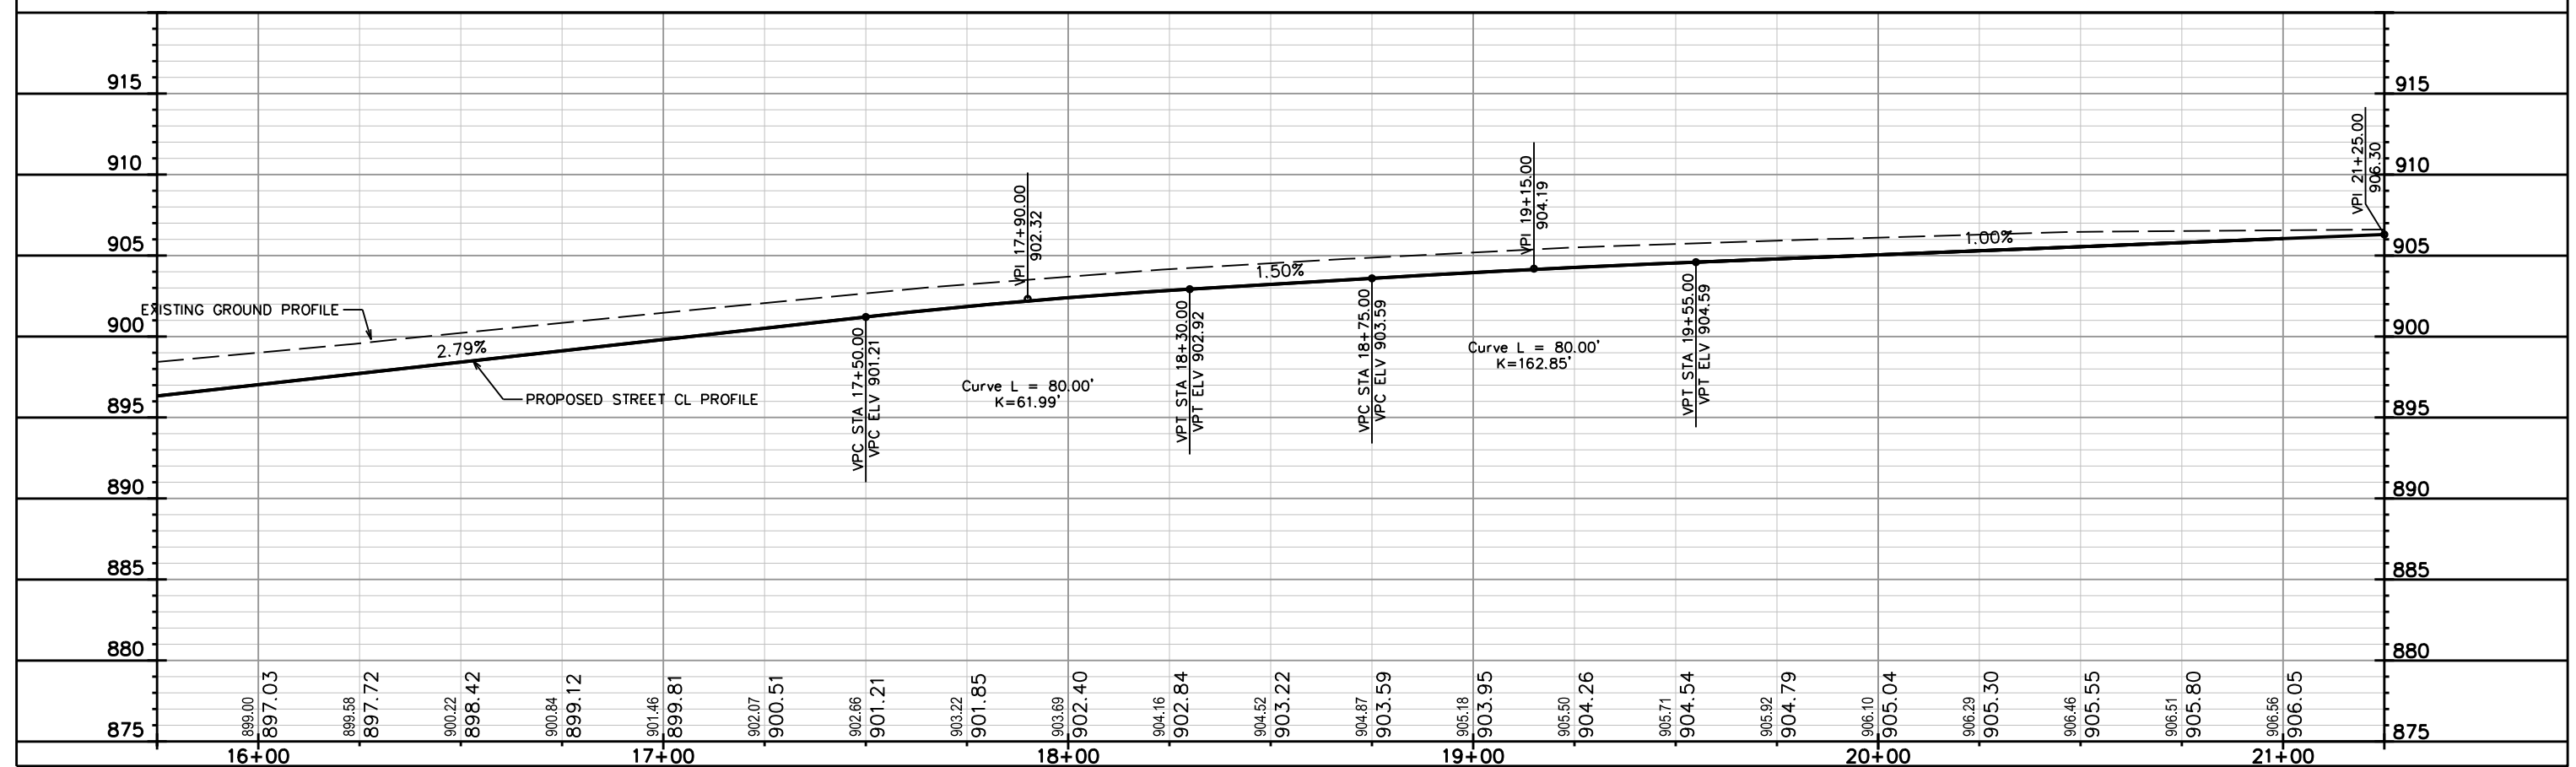

0810-222-9170-0
BETTY'S REAL ESTATE LLC

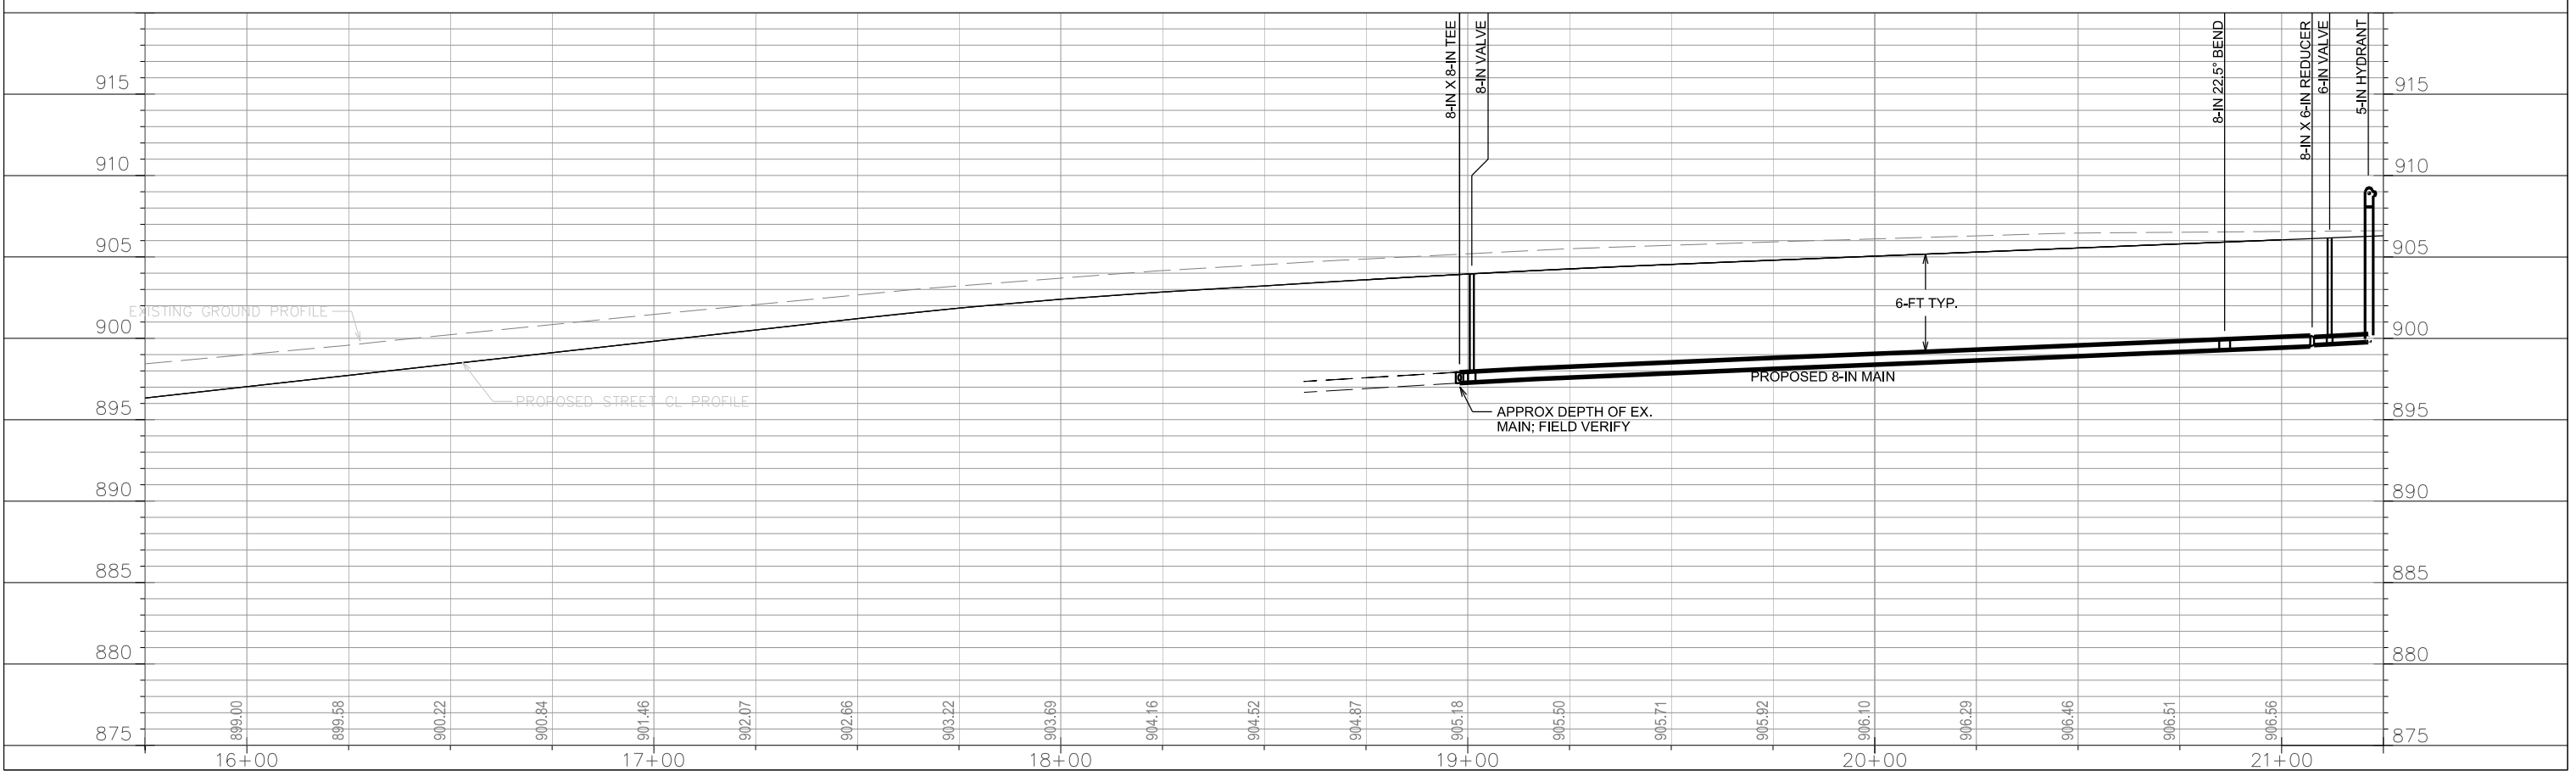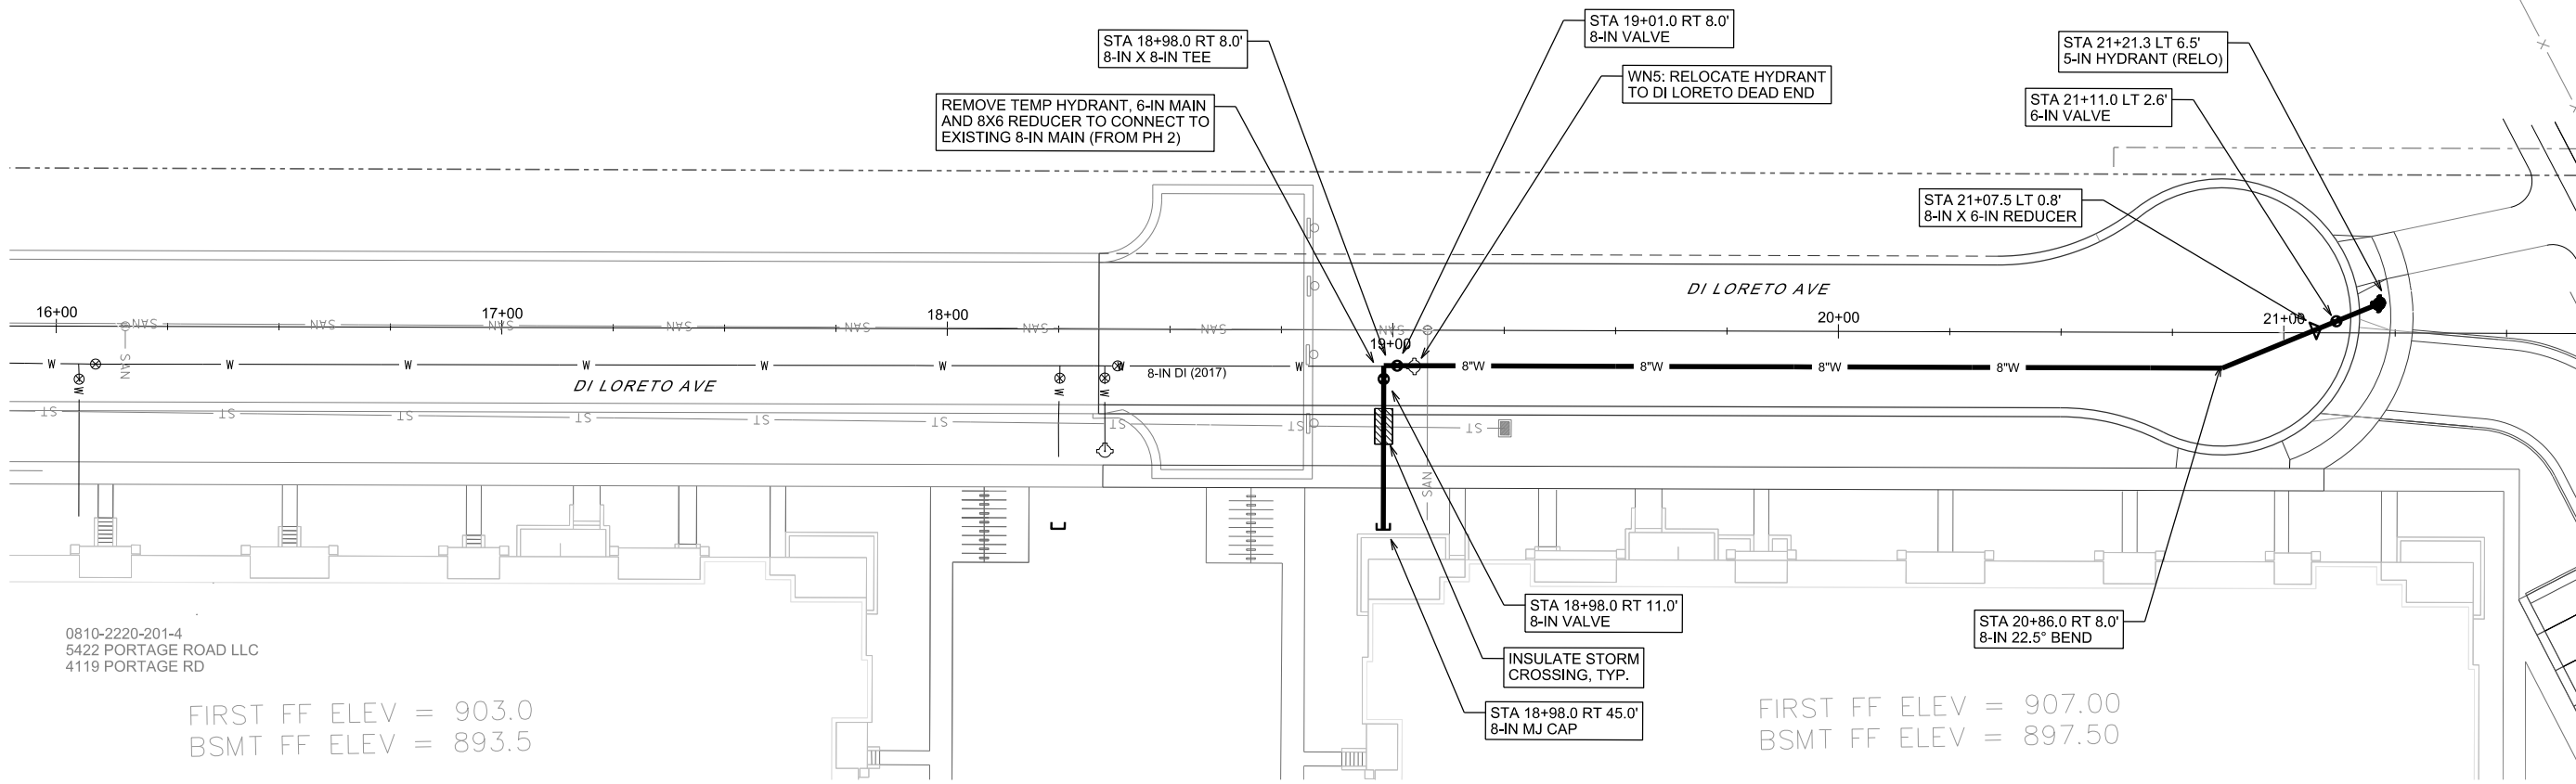

PLOT SCALE: _____

PLOT NAME: _____

REV. DATE: _____

ORIGINATOR: CITY OF MADISON, STREETS DIVISION

ALL BIORETENTION LIMITS TO BE 1'
OFF SIDEWALK AND BACK OF CURB.
SLOPES TO BE 3:1, WORK PER S.D.D.
2.09.



PLOT SCALE: _____

PLOT NAME: _____

REV. DATE: _____

ORIGINATOR: CITY OF MADISON, STREETS DIVISION

