



Location

601 Bay View

Project Name

Bayview Redevelopment

Applicant

Alexis London, Bayview Foundation, Inc. /
Kevin Burow, Knothe & Bruce Architects, LLC

Existing Use

Townhouses and Community Center


Proposed Use

Demolish various buildings to construct residential building complex with 57 townhouse units in eight buildings, two apartment buildings with 73 total units, and community center


Public Hearing Date

Plan Commission

May 11 2020

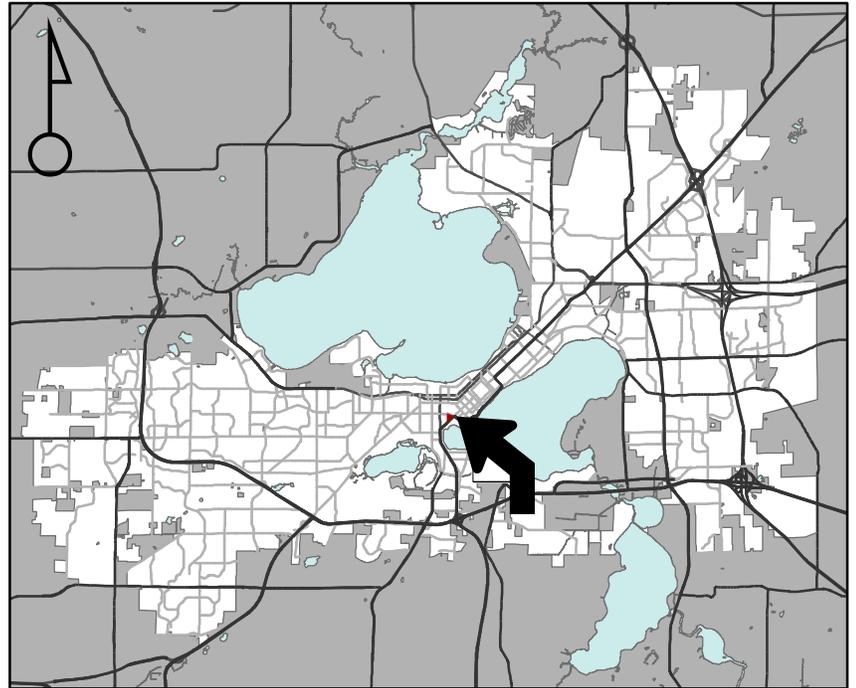

For Questions Contact: Kevin Firchow at: 267-1150 or kfirchow@cityofmadison.com or City Planning at 266-4635

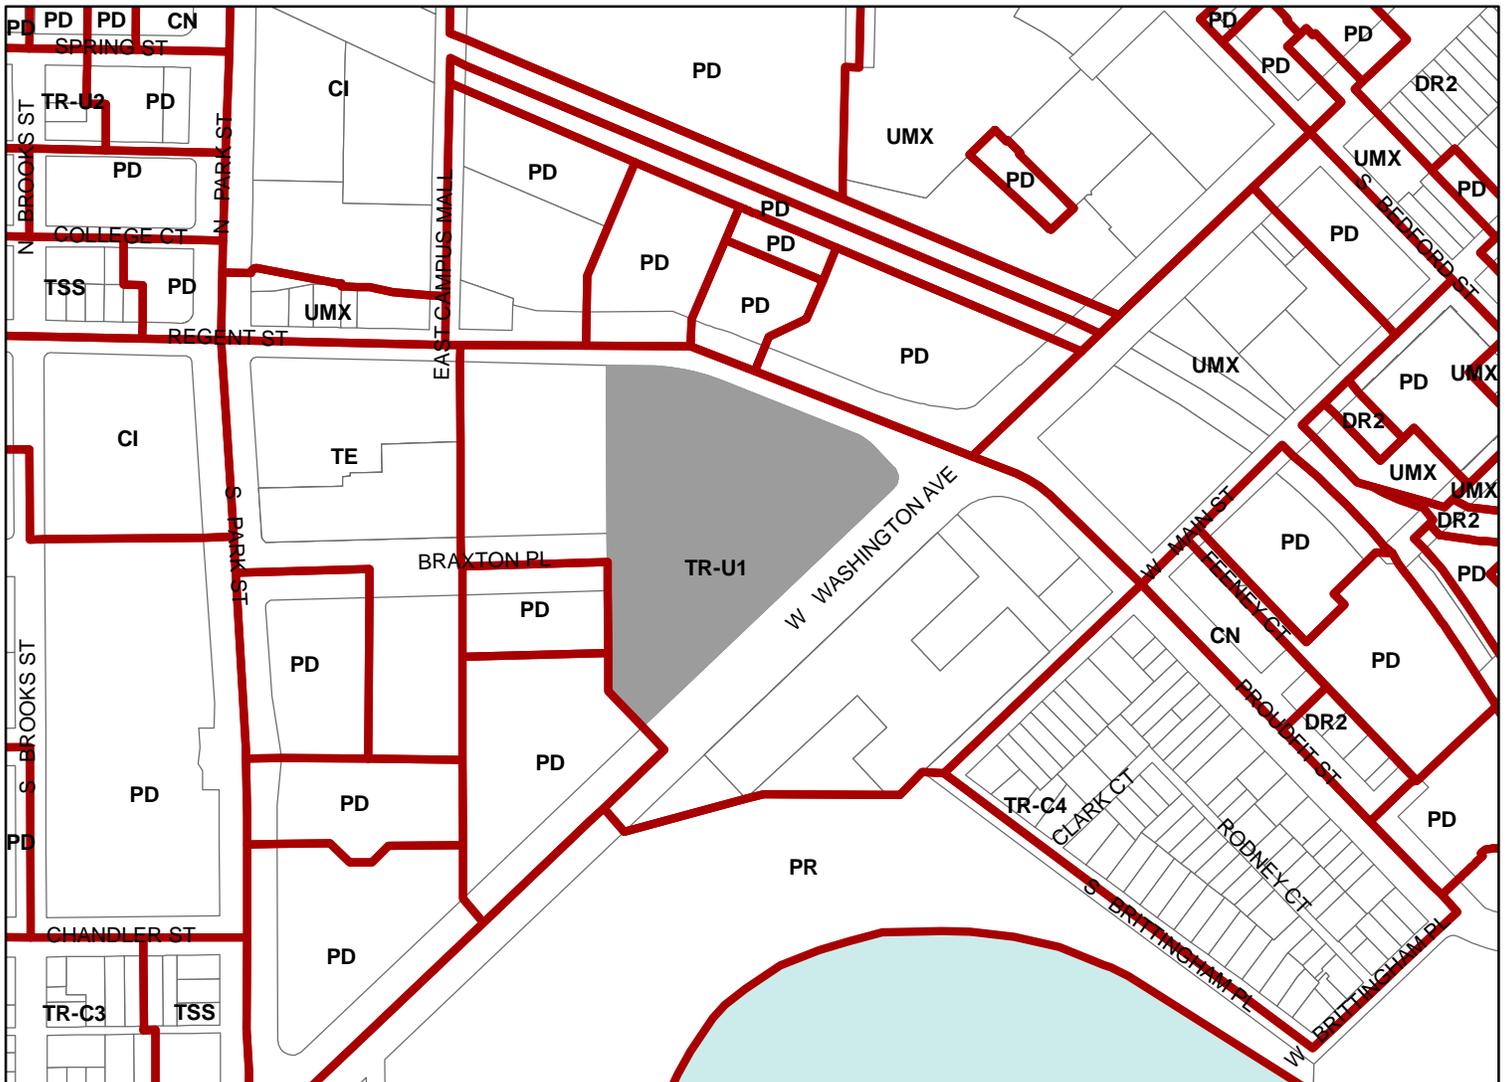

Scale : 1" = 400'

