


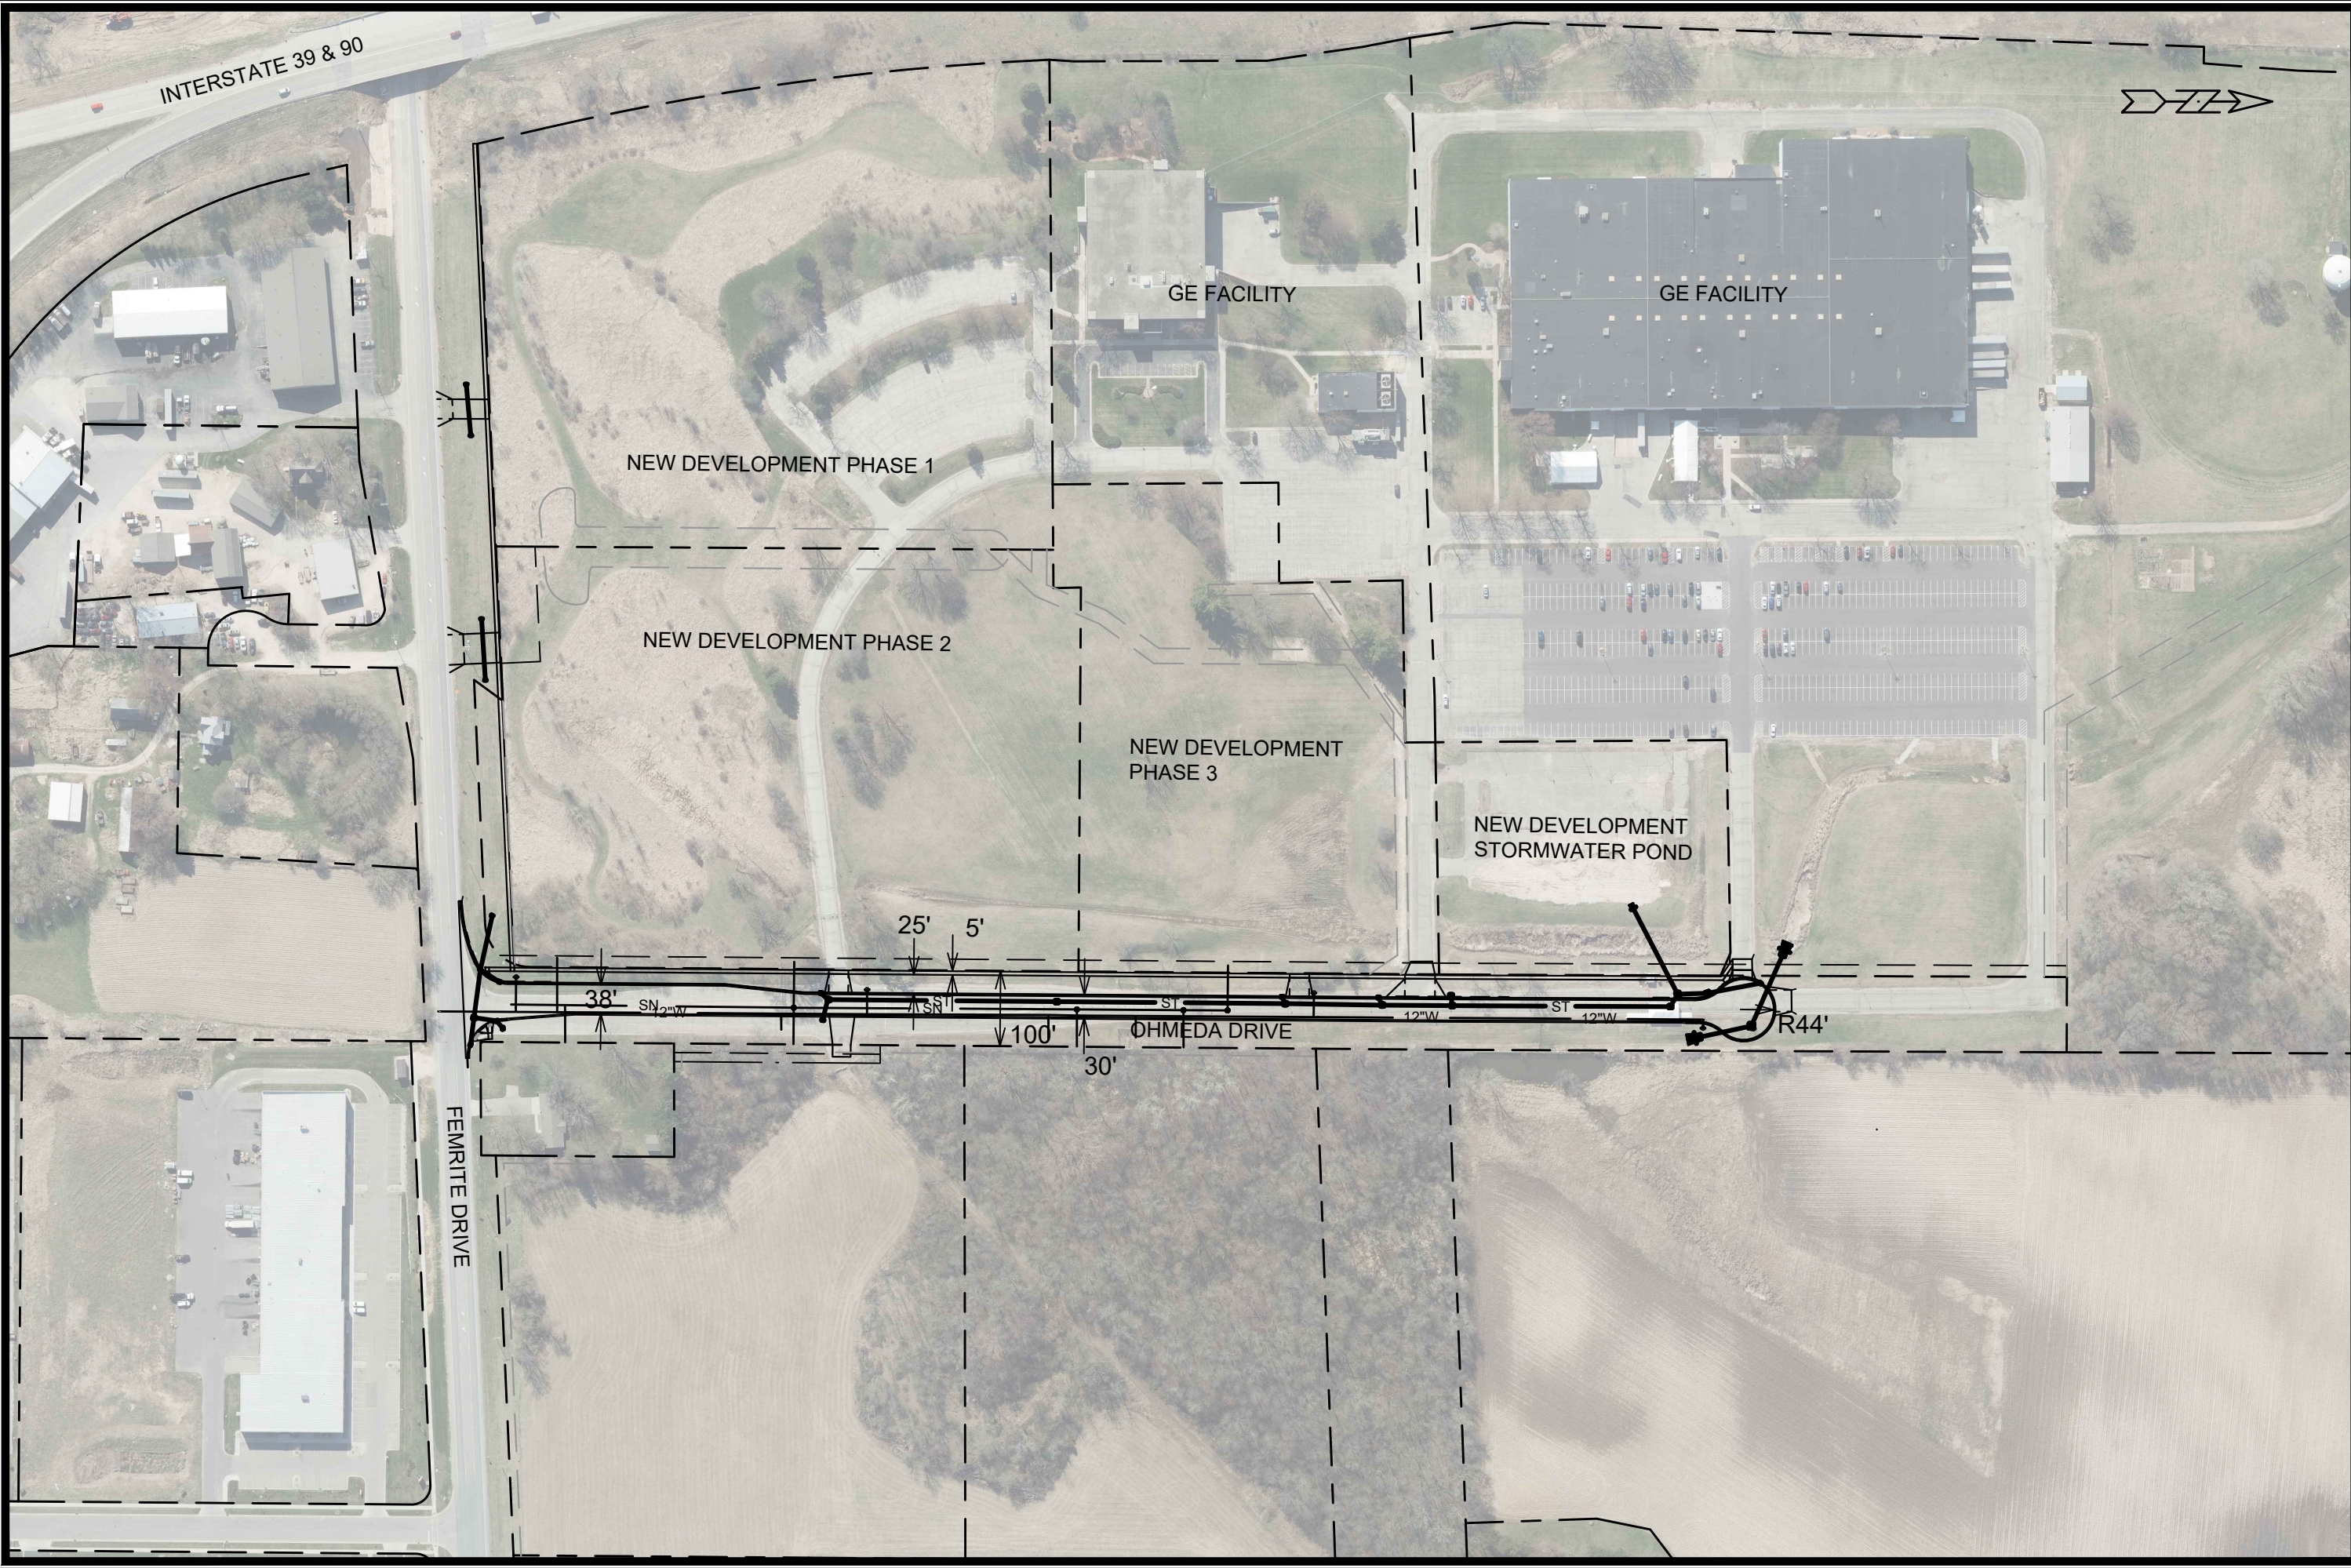

	200-SCALE OVERVIEW EXHIBIT		13810	
	OHMEDA DRIVE RECONSTRUCTION		MADISON, WI	
	M:\DESIGN\Projects\13810\CAD\Streets\13810EN-Overview\Exhibit.dwg		CONTRACT NO: 8631	
	13810		---	

MARK	REVISION	DATE	BY
13810	Designed By: AJZ	Date: 1/30/2023 11:12 AM	Scale: 1" = 200'