




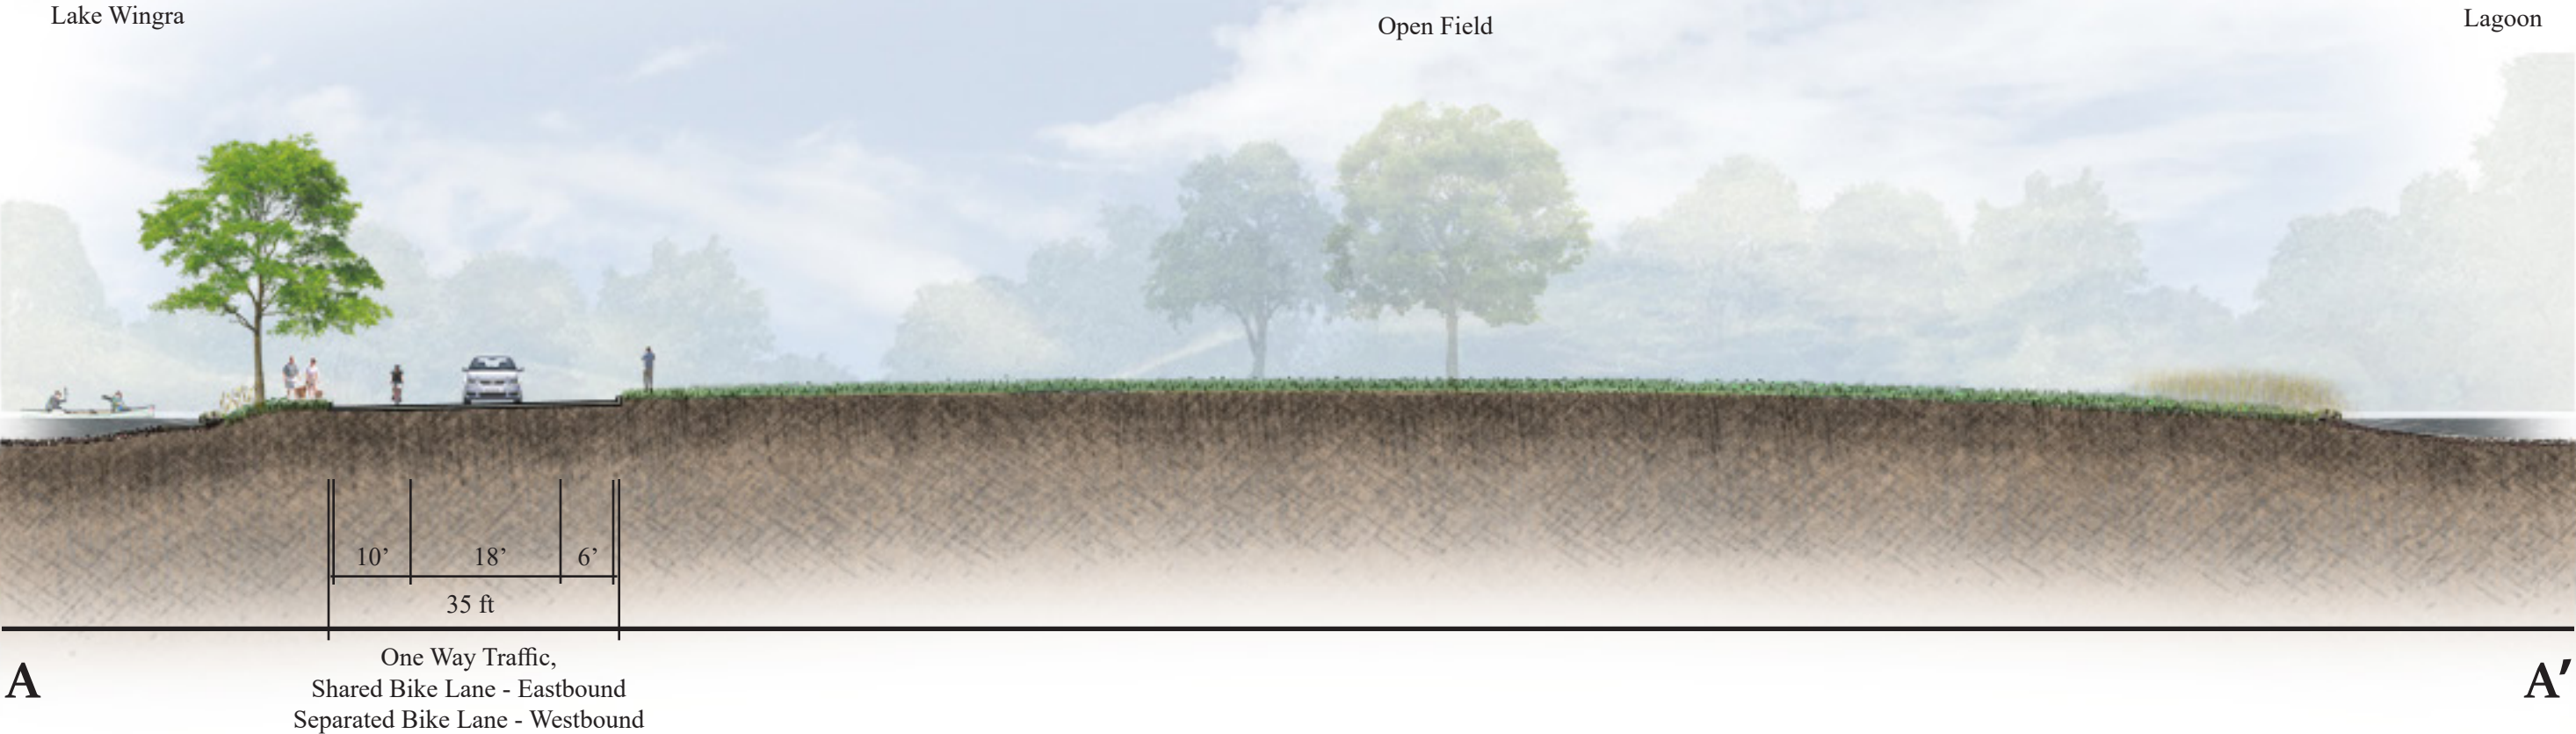


VILAS PARK DRIVE EXISTING CROSS-SECTION - WEST BOUND

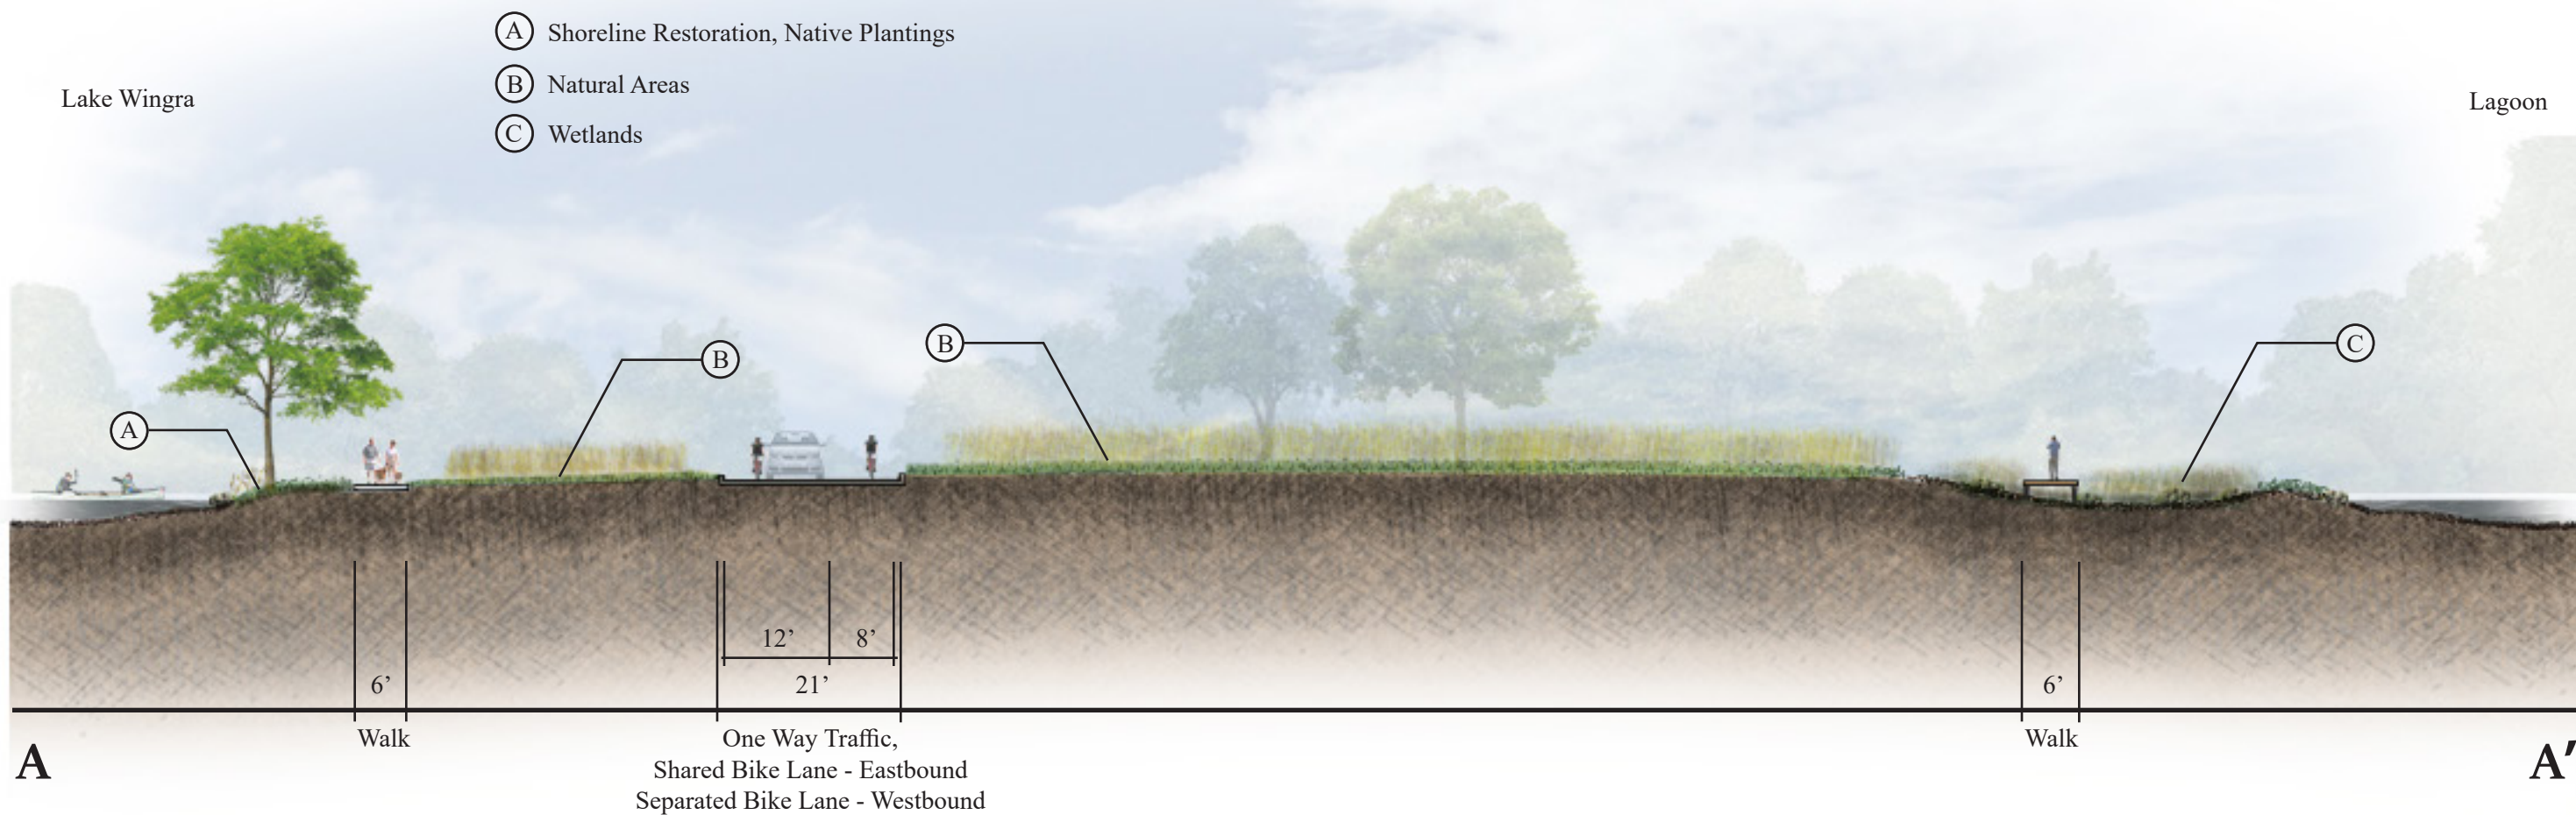

VILAS PARK DRIVE CONCEPT A CROSS-SECTION - WEST BOUND

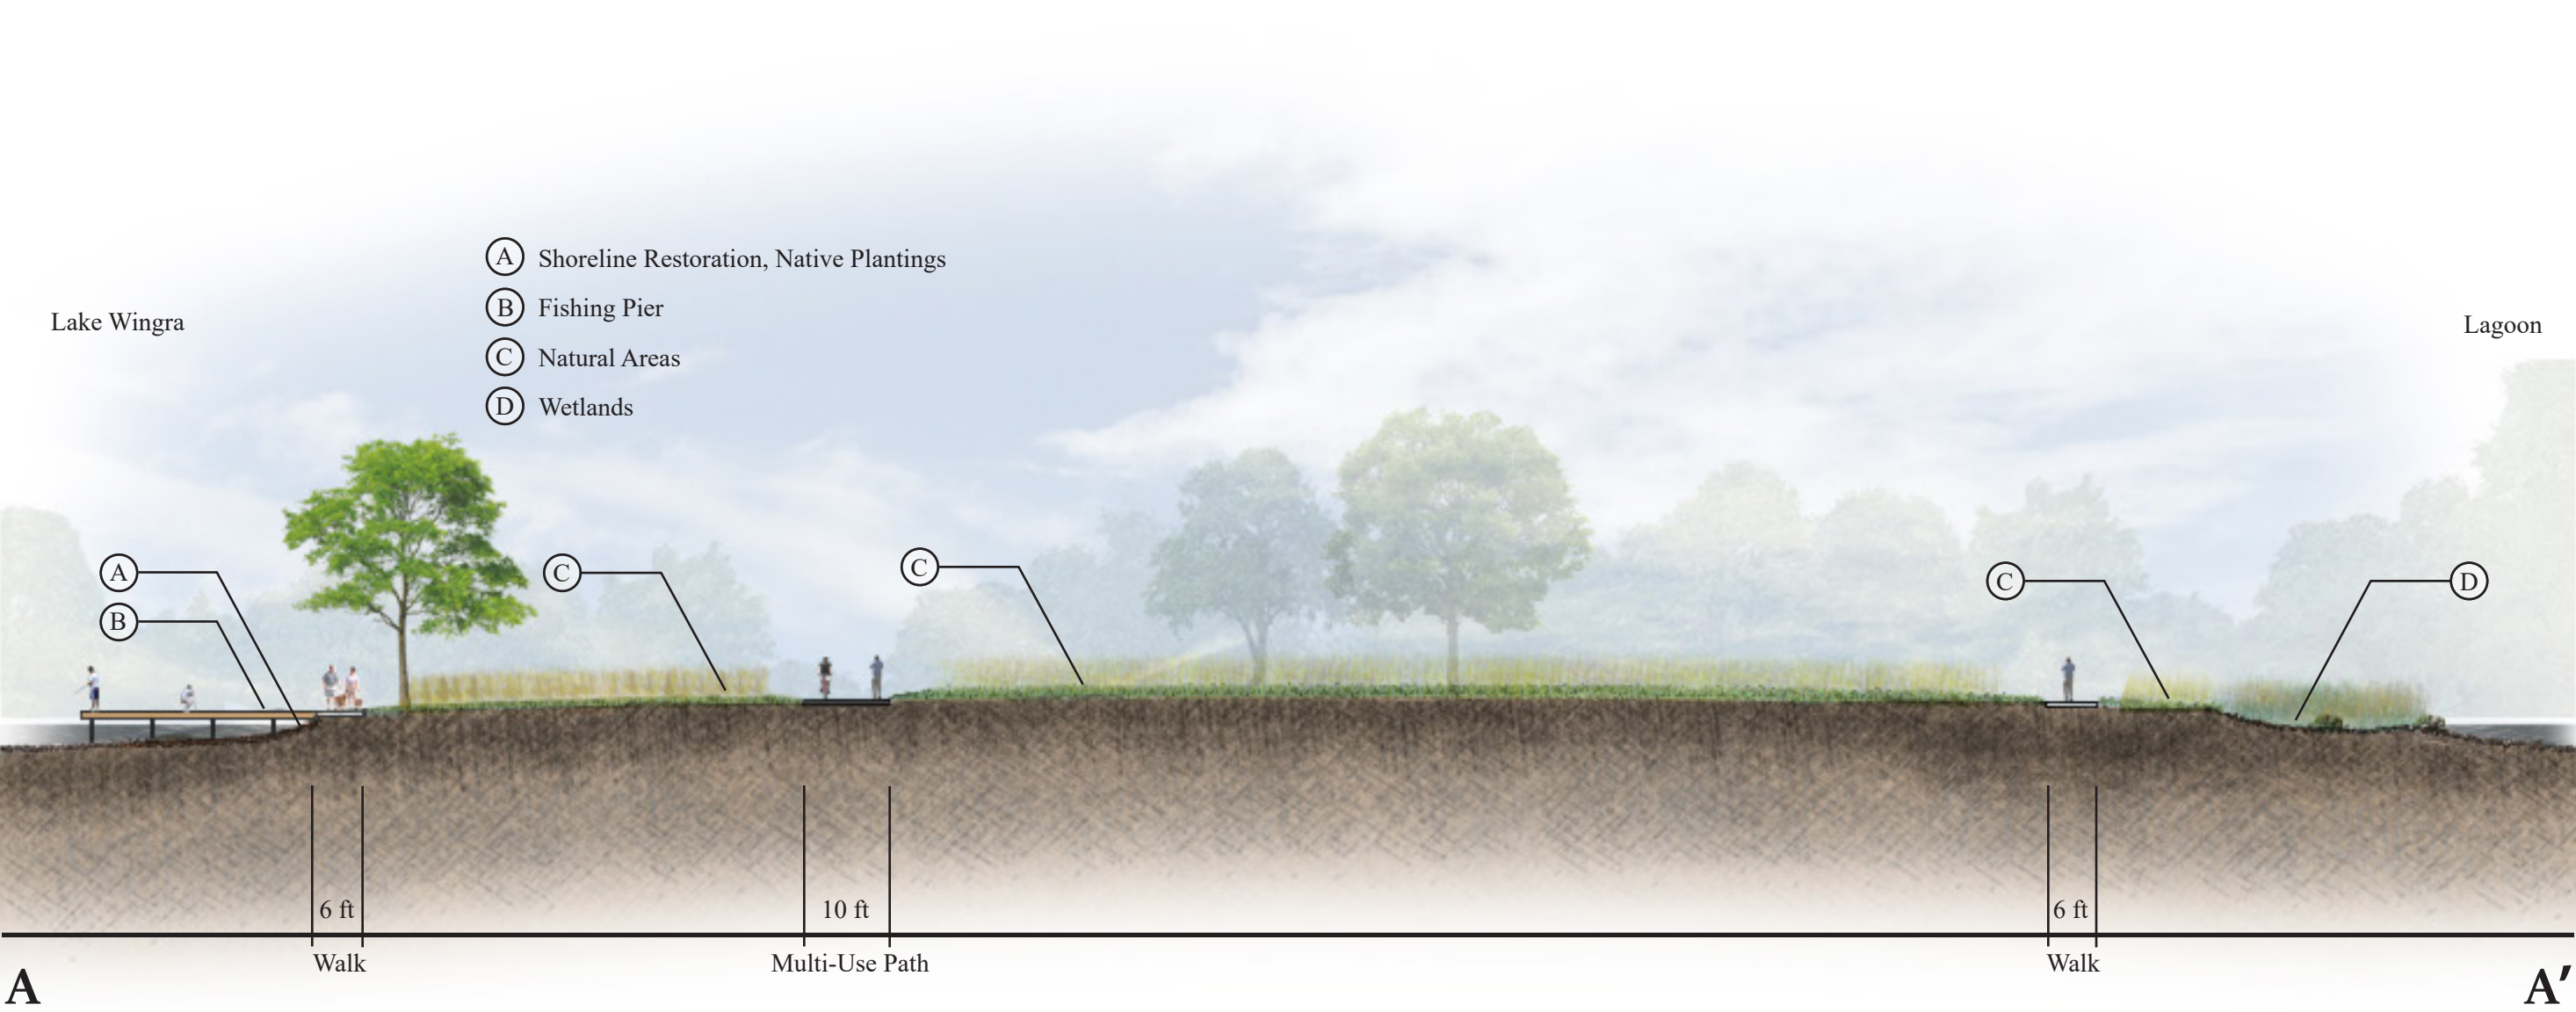


VILAS PARK DRIVE CONCEPT B CROSS-SECTION - WEST BOUND

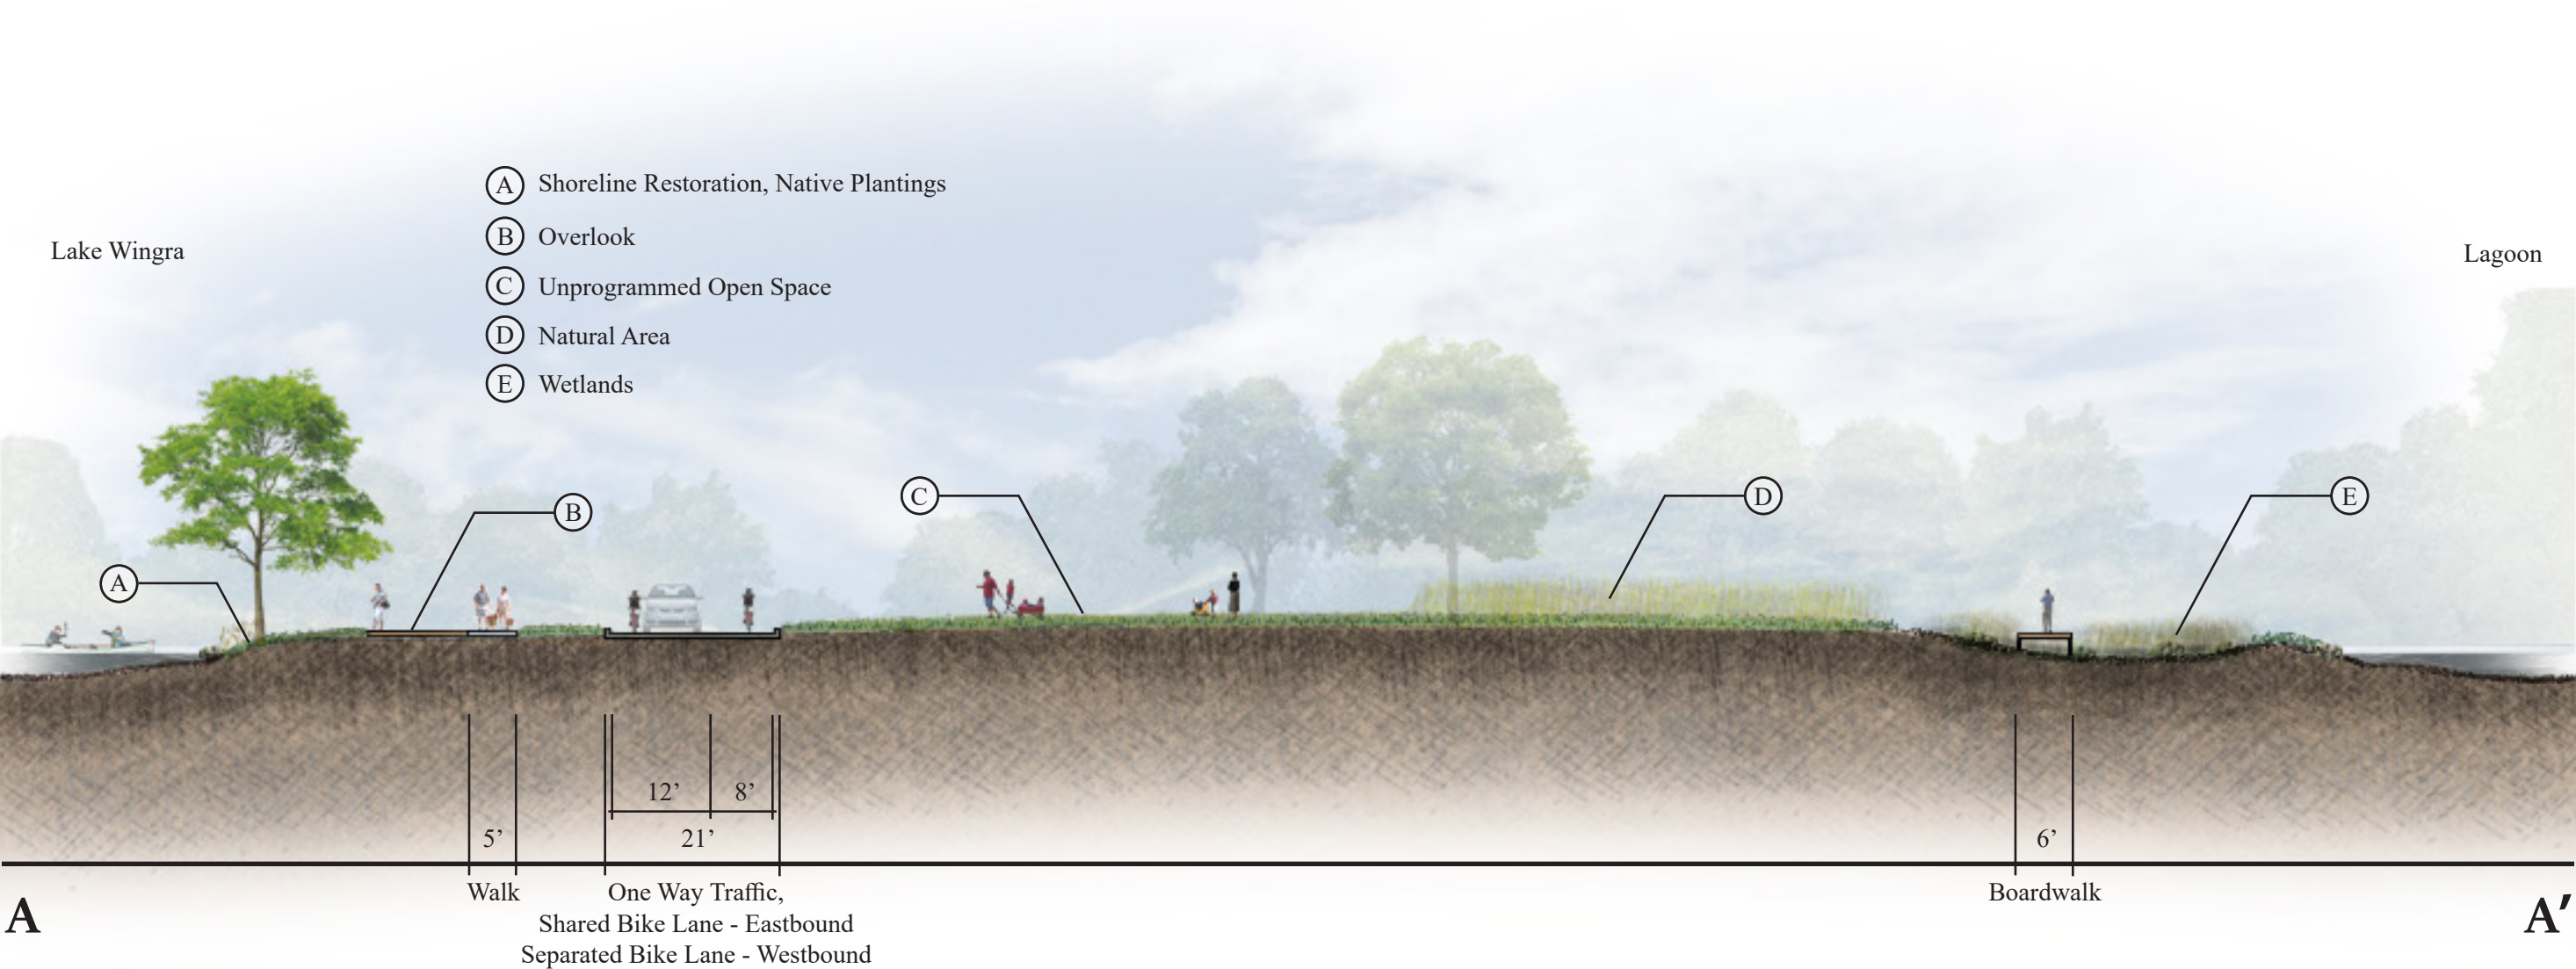


VILAS PARK DRIVE CONCEPT C CROSS-SECTION - WEST BOUND

Ⓐ Zoo Fence

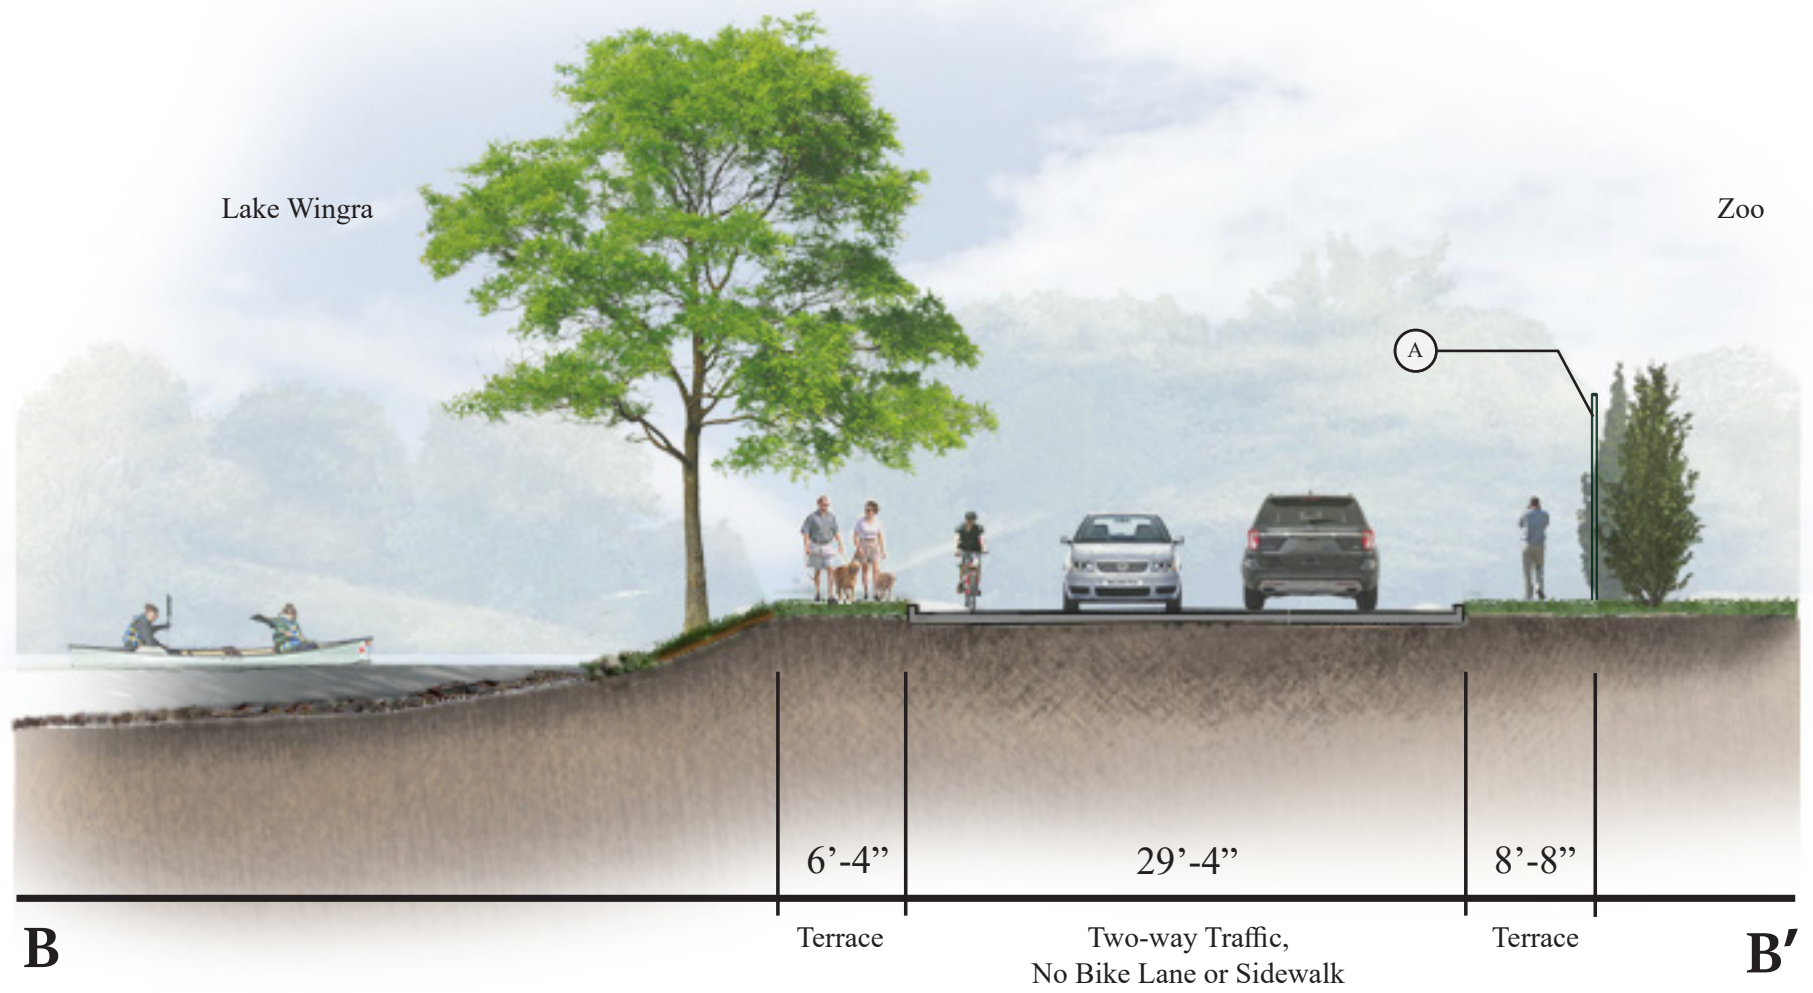


VILAS PARK DRIVE EXISTING CROSS-SECTION - EAST BOUND

- (A) Retaining Wall
- (B) Shoreline Restoration, Native Plants
- (C) New Zoo Fence

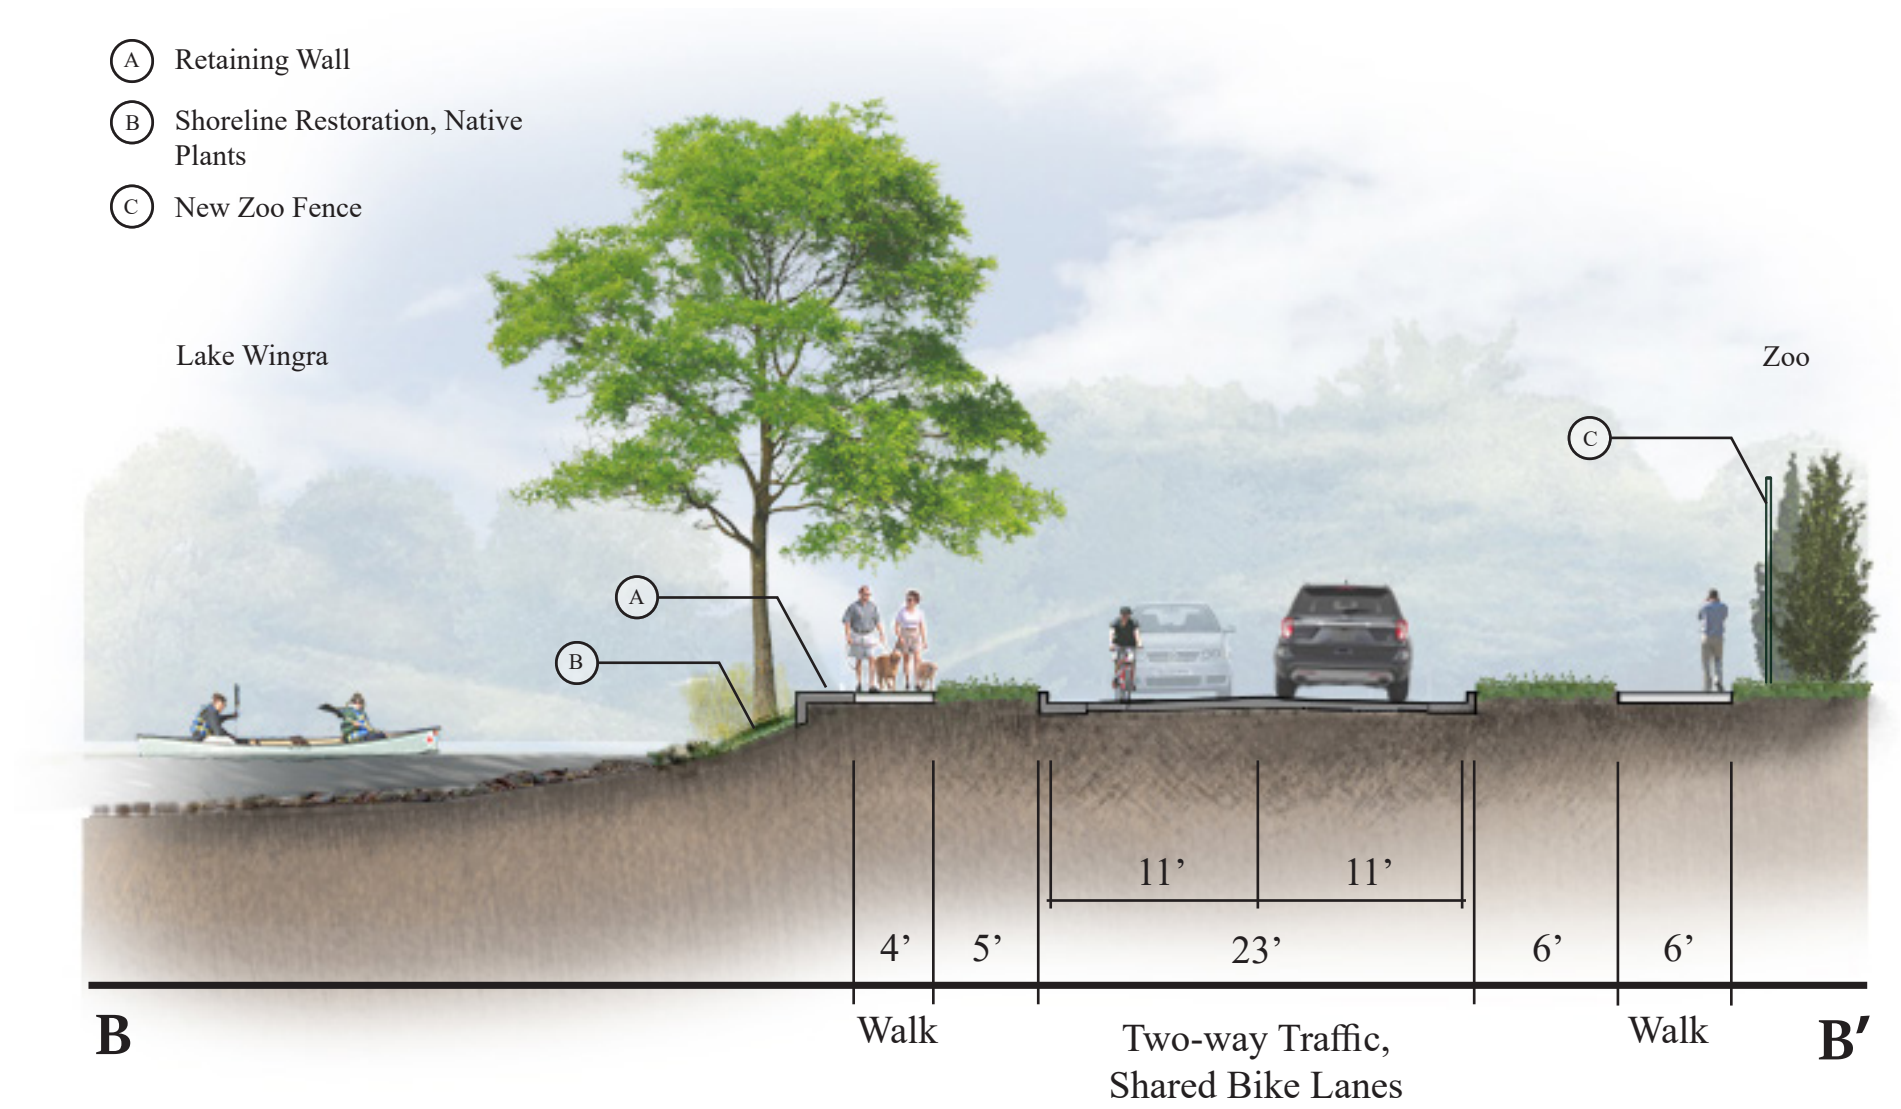


VILAS PARK DRIVE CONCEPT A CROSS-SECTION - EAST BOUND

- Ⓐ Shoreline Restoration,
Native Plants
- Ⓑ New Zoo Fence

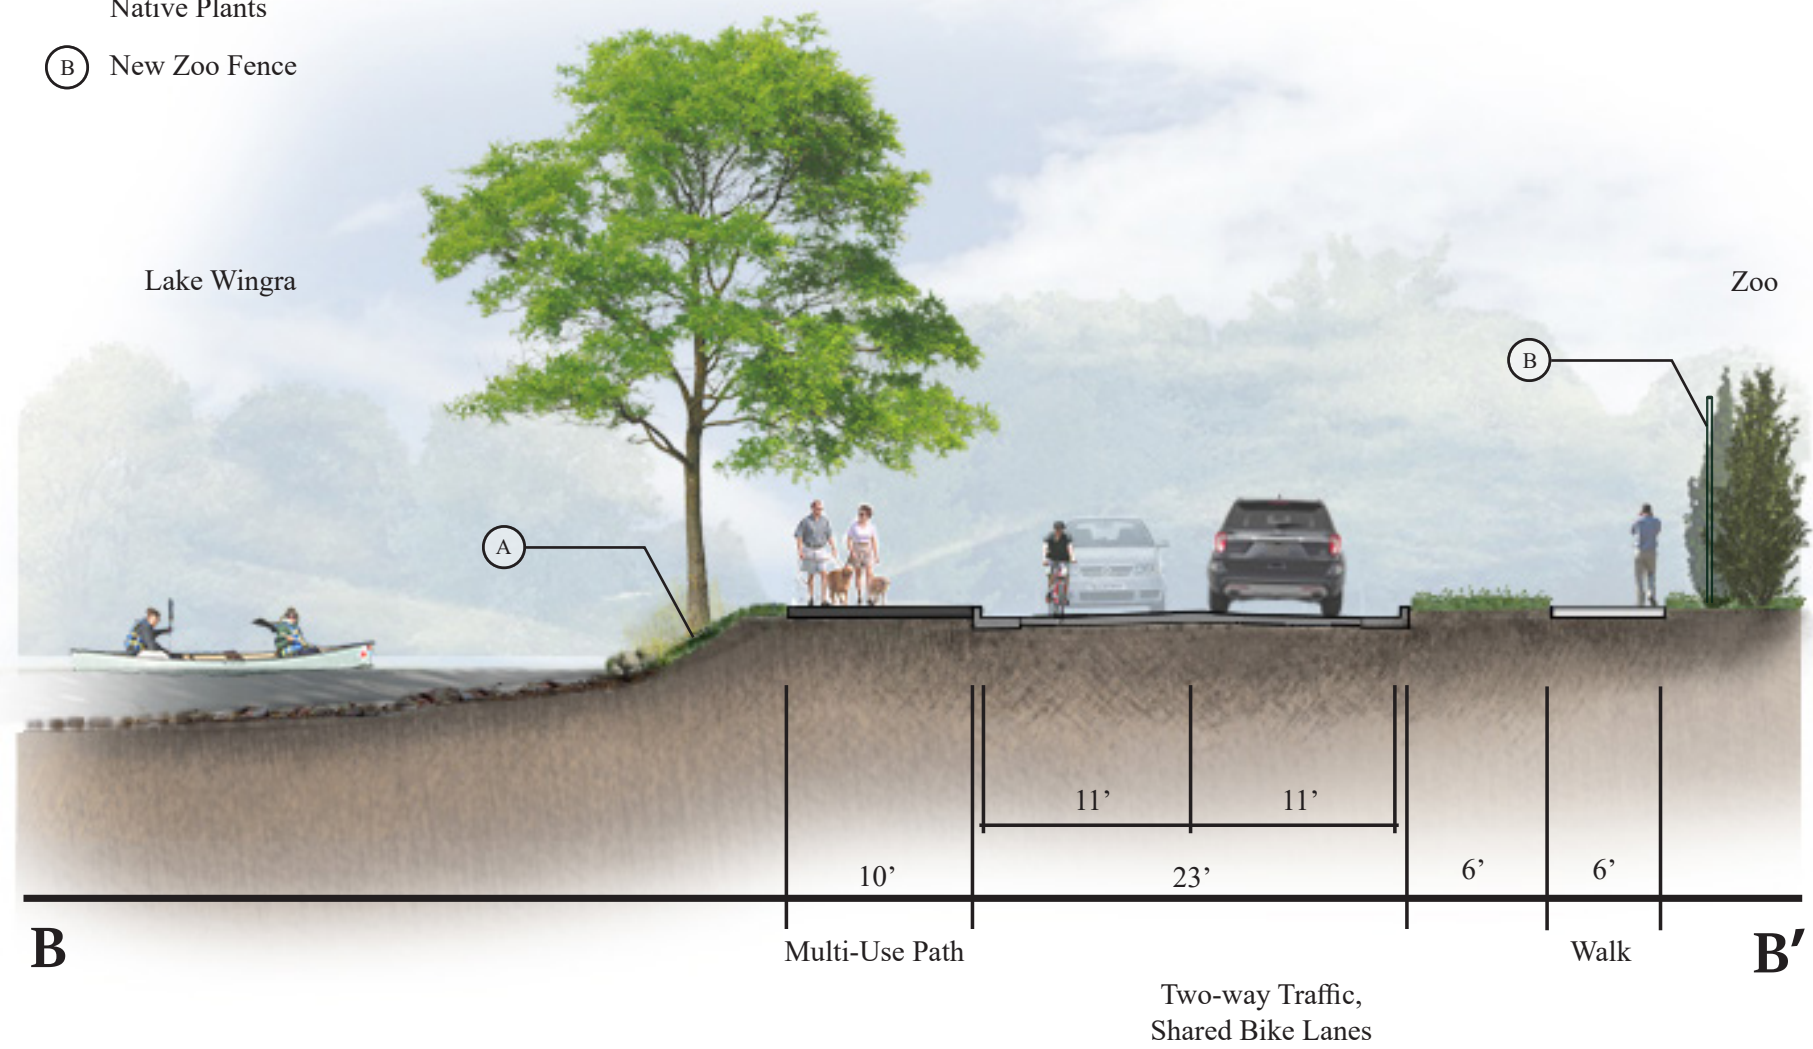

VILAS PARK DRIVE CONCEPT B CROSS-SECTION - EAST BOUND

- Ⓐ Shoreline Restoration, Native Plants
- Ⓑ New Zoo Fence

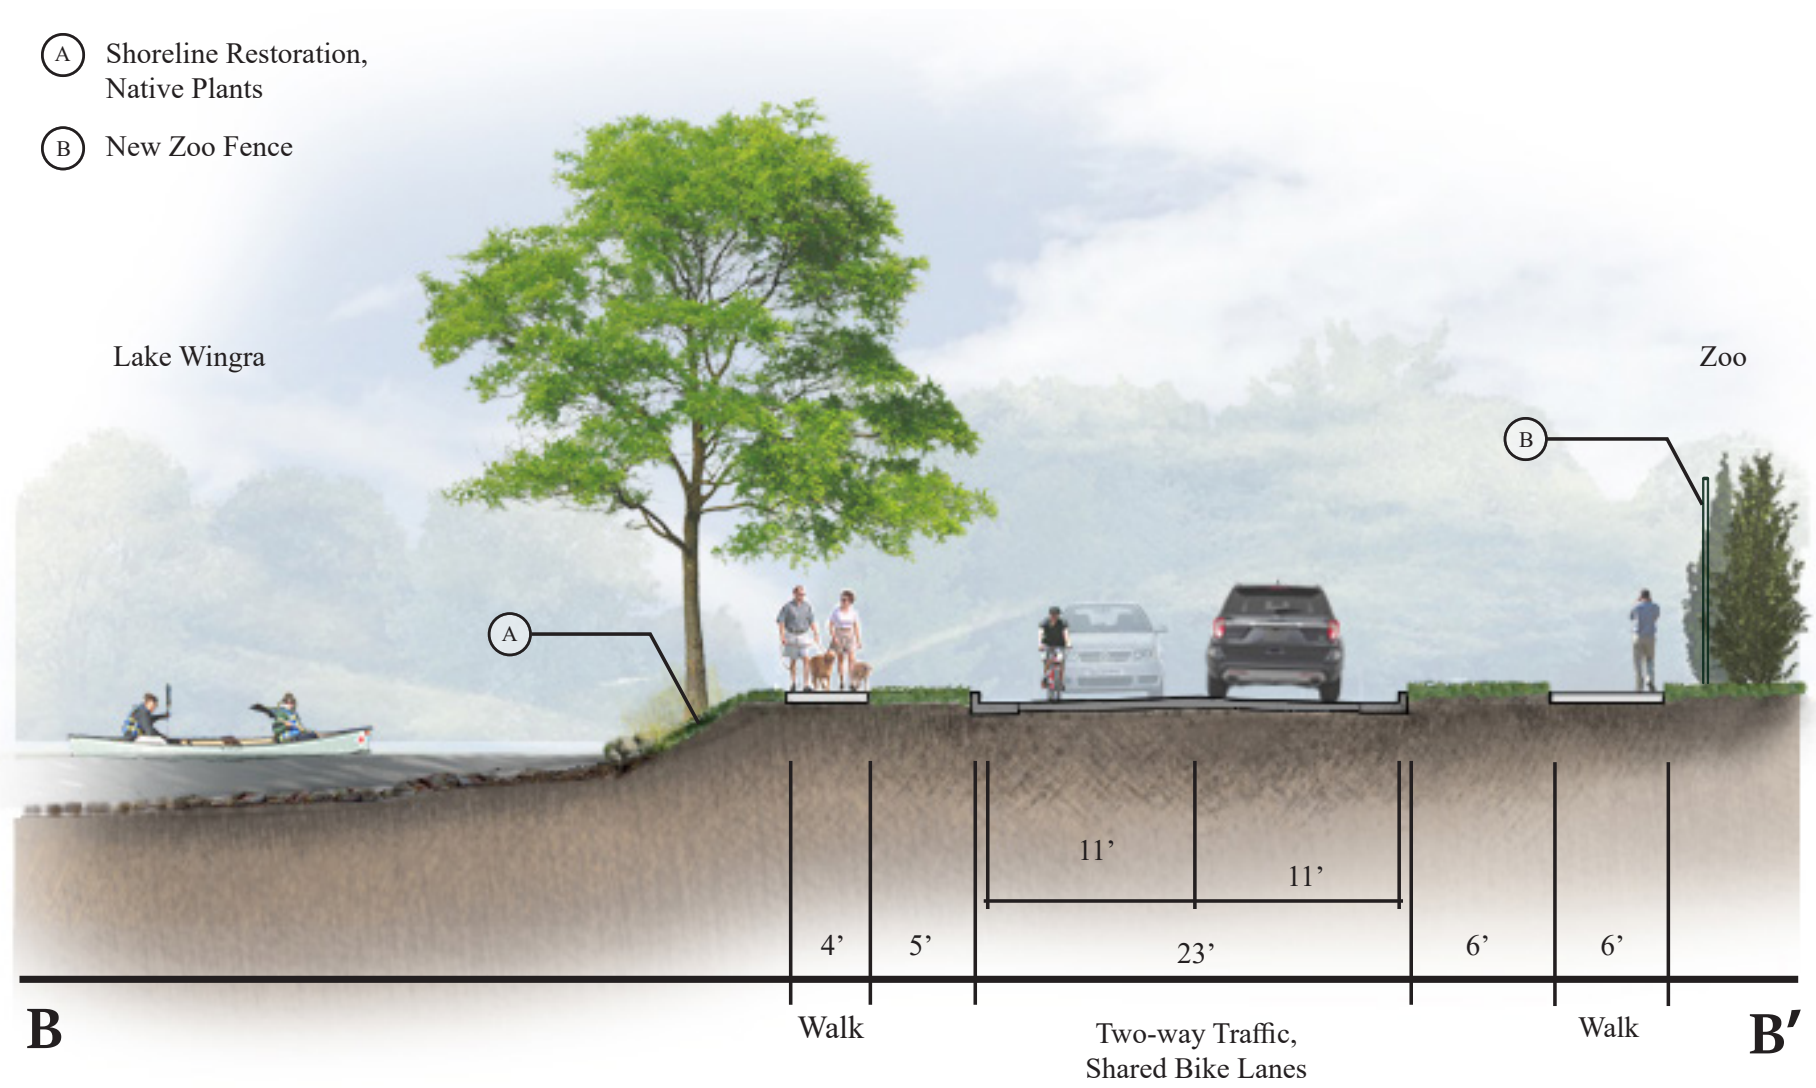

VILAS PARK DRIVE CONCEPT C CROSS-SECTION - EAST BOUND