



CERTIFIED SURVEY MAP NO. _____

A PART OF THE NORTHWEST 1/4, THE NORTHEAST 1/4, AND THE NORTHEAST 1/4 OF THE SOUTHEAST 1/4 OF SECTION 25, TOWNSHIP 7 NORTH, RANGE 10 EAST, CITY OF MADISON, DANE COUNTY, WISCONSIN.

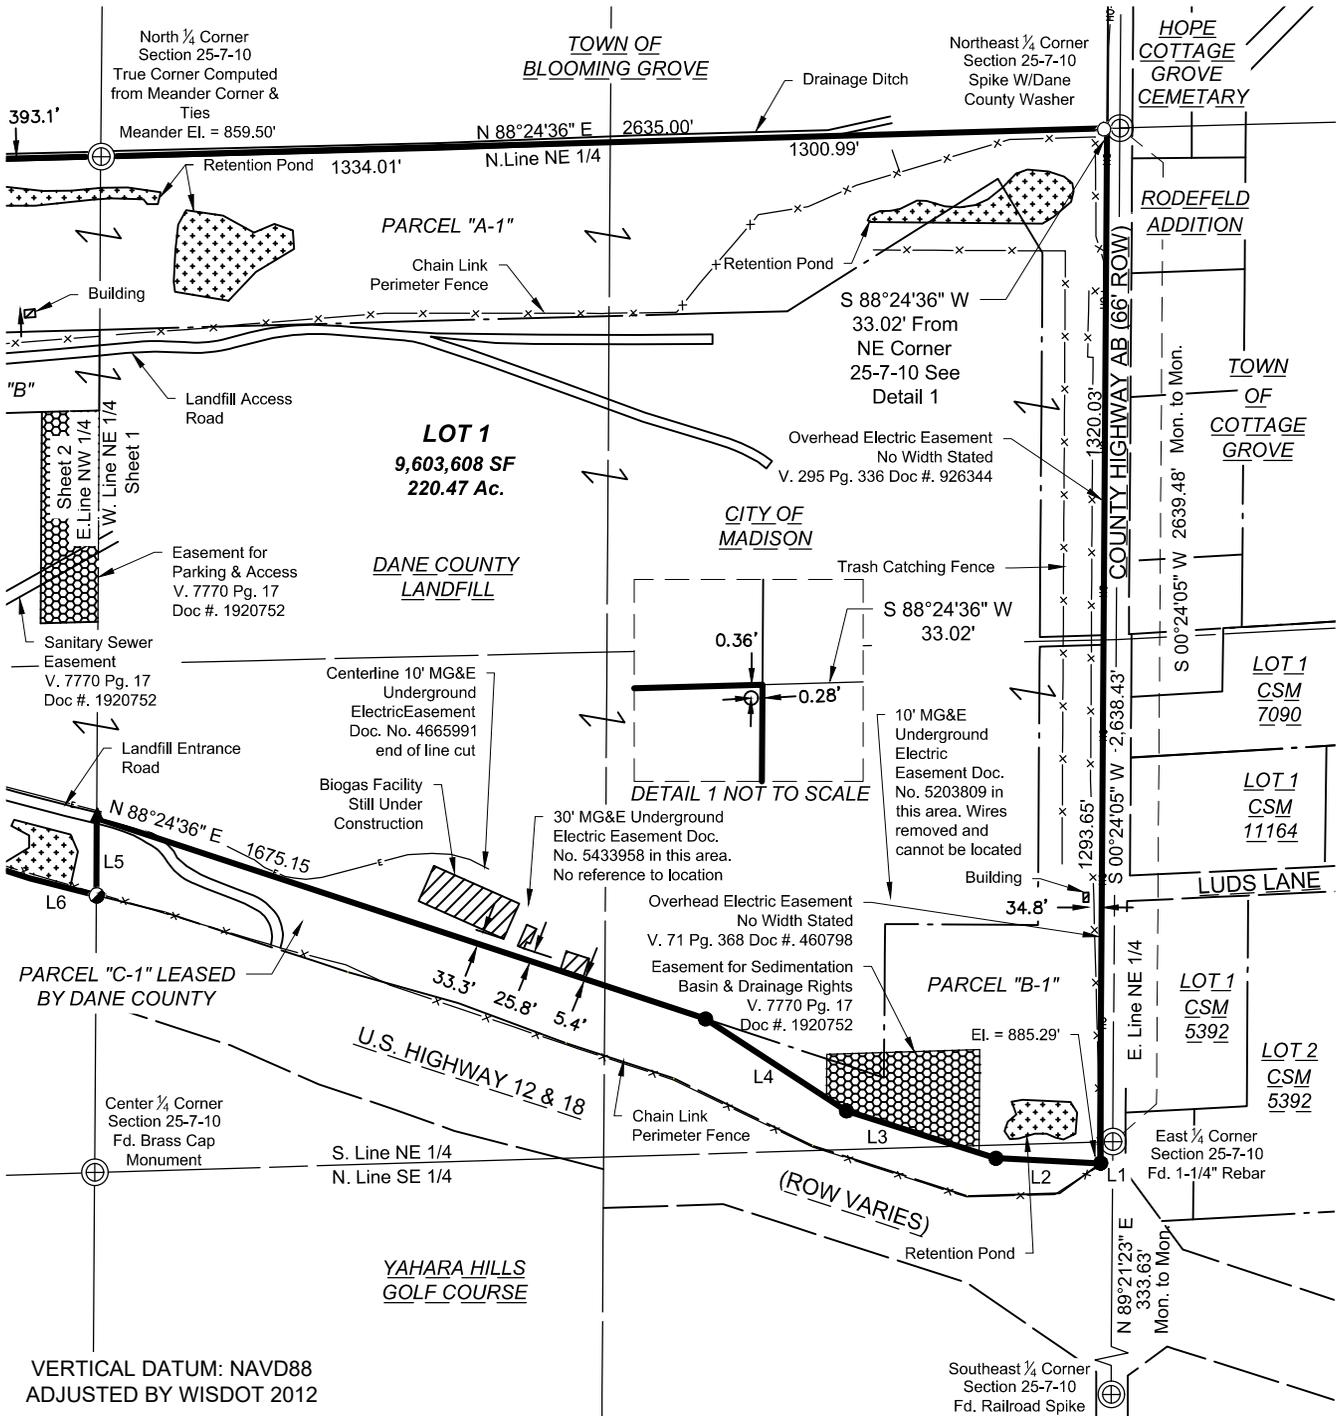


VERTICAL DATUM: NAVD88
ADJUSTED BY WISDOT 2012

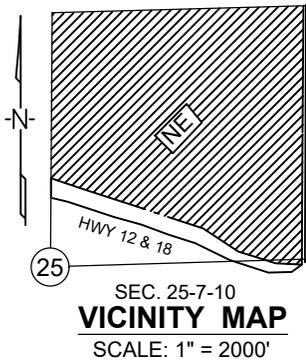

LEGEND

- ⊕ FOUND SECTION CORNER
 - FOUND 3/4" REBAR
 - FOUND 3/4" REBAR W/CAP "WIS DOT"
 - FOUND 1-1/2" IRON PIPE
 - SET 3/4" O.D. X 18" IRON REBAR W/CAP "AYRES ASSOC." @ 1.50 LBS. / LIN. FT.
 - ▲ SET PK NAIL
- (100.00') RECORD BEARING OR DISTANCE

Bearings are referenced to the East line of the Northeast 1/4 of Section 25, recorded to bear S 00°24'05" W

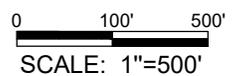

AYRES
5201 E. Terrace Dr., Suite 200
Madison, WI 53718
(608) 443-1200


OWNER
DANE COUNTY DEPARTMENT OF
WASTE & RENEWABLES
1919 ALLIANT ENERGY CENTER WAY
MADISON, WI. 53713

Drawn By: CJS
Date: 08/06/2020
Project No. 76-0180.00


Sheet 1 of 5

CERTIFIED SURVEY MAP NO. _____

A PART OF THE NORTHWEST 1/4, THE NORTHEAST 1/4, AND THE NORTHEAST 1/4 OF THE SOUTHEAST 1/4 OF SECTION 25, TOWNSHIP 7 NORTH, RANGE 10 EAST, CITY OF MADISON, DANE COUNTY, WISCONSIN.

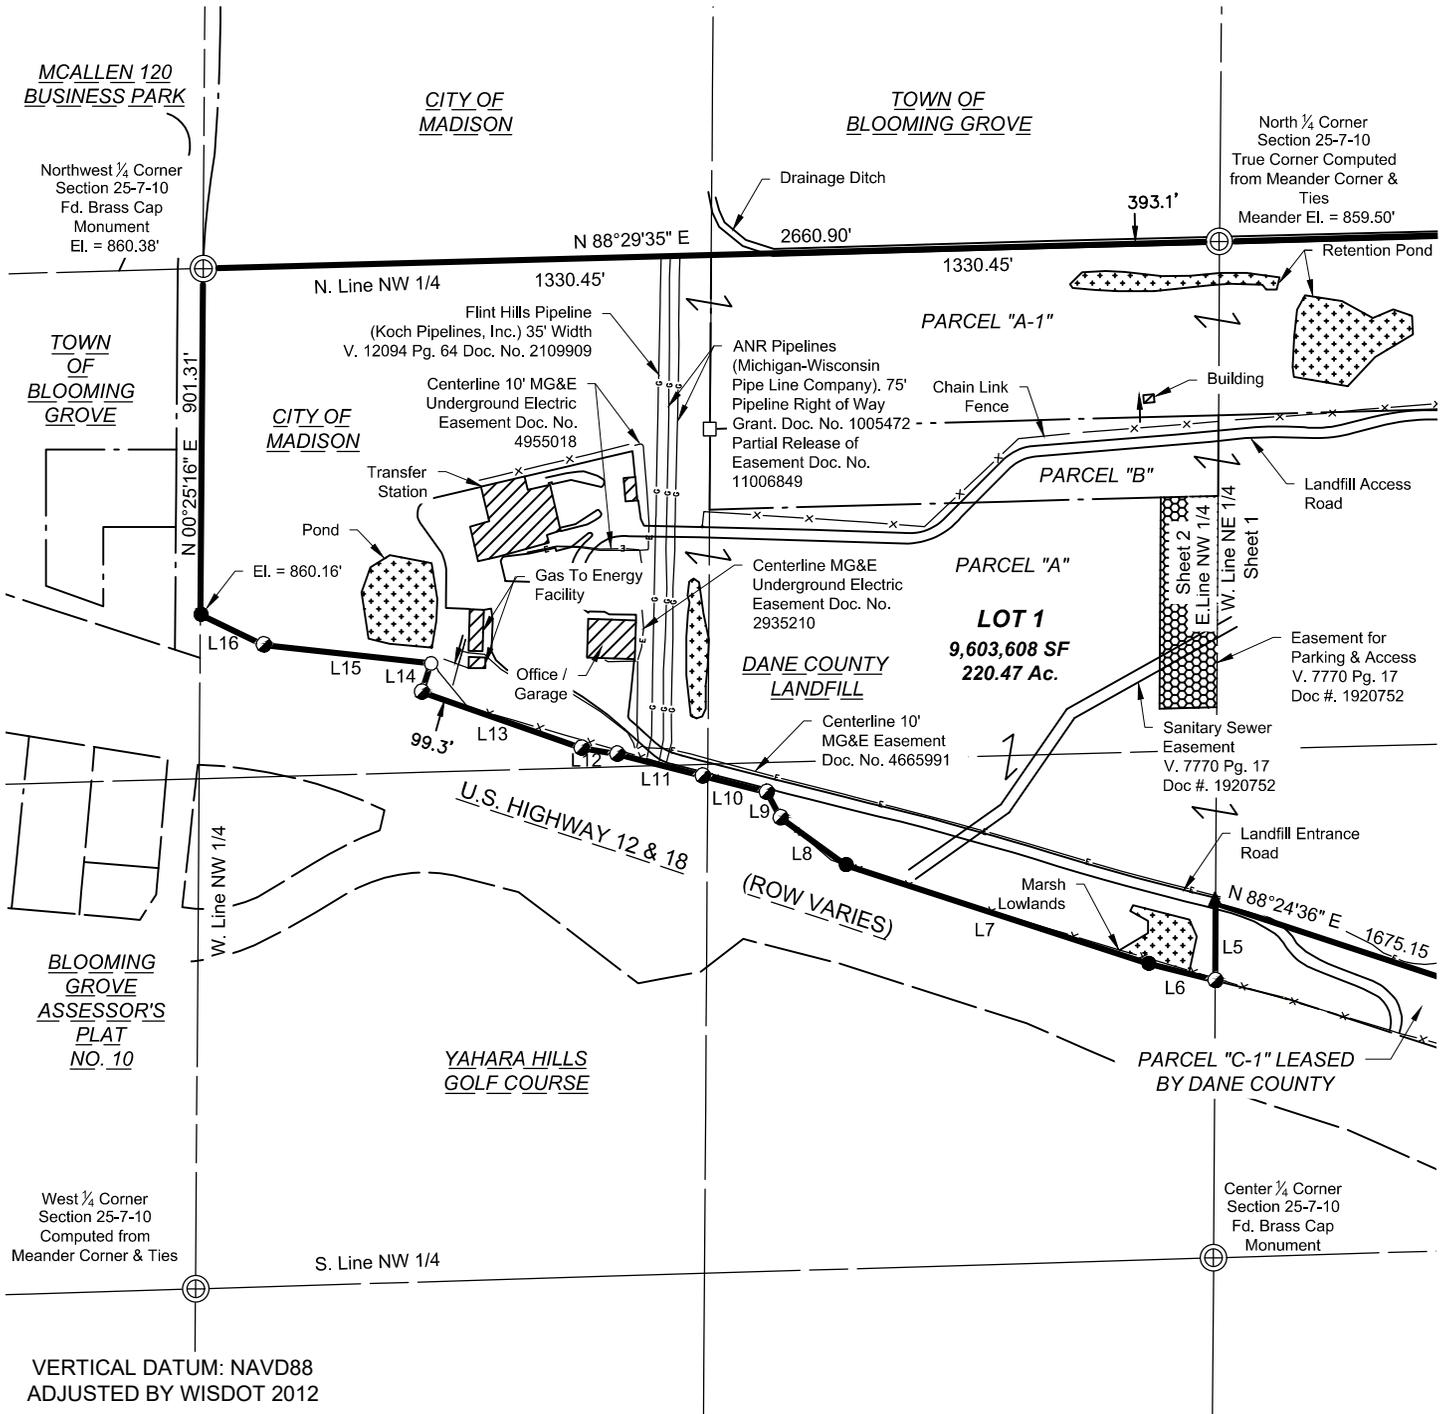

VERTICAL DATUM: NAVD88
ADJUSTED BY WISDOT 2012

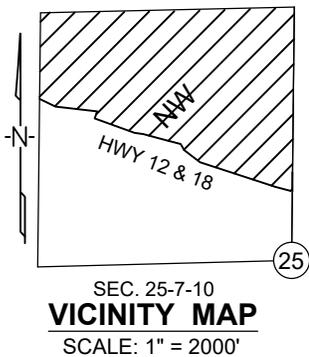

LEGEND

- ⊕ FOUND SECTION CORNER
- FOUND 3/4" REBAR
- FOUND 3/4" REBAR W/CAP "WIS DOT"
- FOUND 1-1/2" IRON PIPE
- SET 3/4" O.D. X 18" IRON REBAR W/CAP "AYRES ASSOC." @ 1.50 LBS. / LIN. FT.
- ▲ SET PK NAIL
- (100.00') RECORD BEARING OR DISTANCE

Bearings are referenced to the East line of the Northeast 1/4 of Section 25, recorded to bear S 00°24'05" W

0 100' 500'
SCALE: 1"=500'

Drawn By: CJS
Date: 08/06/2020
Project No. 76-0180.00

AYRES
5201 E. Terrace Dr., Suite 200
Madison, WI 53718
(608) 443-1200

OWNER
DANE COUNTY DEPARTMENT OF
WASTE & RENEWABLES
1919 ALLIANT ENERGY CENTER WAY
MADISON, WI. 53713

CERTIFIED SURVEY MAP NO. _____

A PART OF THE NORTHWEST 1/4, THE NORTHEAST 1/4, AND THE NORTHEAST 1/4
OF THE SOUTHEAST 1/4 OF SECTION 25, TOWNSHIP 7 NORTH, RANGE 10 EAST,
CITY OF MADISON, DANE COUNTY, WISCONSIN.

LINE TABLE		
Line	Length	Bearing
L1	57.18'	S 00°53'24" E
L2	275.25'	N 87°06'54" W
L3	410.47'	N 72°25'14" W
L4	439.53'	N 57°00'58" W
L5	200.67'	S 00°20'17" W
L6	181.05'	N 75°58'00" W
L7	832.87'	N 72°02'16" W
L8	210.24'	N 54°08'09" W
L9	75.67'	N 28°38'01" W
L10	172.95'	N 75°48'25" W
L11	230.87'	N 75°42'50" W
L12	94.66'	N 80°30'13" W
L13	442.98'	N 70°45'42" W
L14	78.78'	N 17°57'18" E
L15	440.49'	N 83°46'23" W
L16	183.17'	N 64°30'41" W



Owner's Certificate:

As Owners, we hereby certify that we caused the land described on this Certified Survey Map to be surveyed, divided, and mapped as represented on this Certified Survey Map. We also certify that this Certified Survey Map is required by S. 75.17(1)(a), Dane County Code of Ordinances to be submitted to the Dane County Zoning and Natural Resources Committee for approval.

In witness hereof, Joe Parisi, have caused these presents to be signed:

Dated this _____ day of _____, 2020.

By: _____
Joe Parisi, Dane County Executive

State of Wisconsin)
ss)
_____ County)SS

Personally care before me this _____ day of _____, 2020 the above named OWNER, to me known to be the person who executed the above and foregoing instrument and acknowledged the same.

_____ Notary Public, _____, WI

My Commission Expires: _____

(SEAL)



5201 E. Terrace Dr., Suite 200
Madison, WI 53718
(608) 443-1200

CERTIFIED SURVEY MAP NO. _____

A PART OF THE NORTHWEST 1/4, THE NORTHEAST 1/4, AND THE NORTHEAST 1/4
OF THE SOUTHEAST 1/4 OF SECTION 25, TOWNSHIP 7 NORTH, RANGE 10 EAST,
CITY OF MADISON, DANE COUNTY, WISCONSIN.

Surveyor's Certificate:

That I have surveyed, divided and mapped a part of the Northwest 1/4, the Northeast 1/4, and the Northeast 1/4 of the Southeast 1/4 of Section 25, Township 7 North, Range 10 East, City of Madison, Dane County, Wisconsin.

Commencing at the Northeast corner of Section 25;

thence South 88°24'36" West, along the North line of the Northeast Quarter of said Section, 33.02 feet to the West right of way line of County Highway AB and the **Point of Beginning**;

thence South 00°24'05" West, along said West right of way line 2,638.43 feet;

thence continuing along said West right of way line, South 00°53'24" East, 57.18' feet to the North line of lands describe in _____ as Document Number _____;

thence along said North line for the next four courses;

North 87°06'54" West, 275.25 feet;

North 72°25'14" West, 410.47 feet;

North 57°00'58" West, 439.53 feet;

North 71°50'11" West, 1,675.15 feet to the West line of the Northeast Quarter of Section 25;

thence South 00°20'17" West, along said West line, 200.67 feet to the Northerly right of way line of State Highway 12 & 18;

thence along said Northerly right of way line for the next 11 courses;

North 75°58'00" West, 179.75 feet,

North 72°02'16" West, 832.87 feet,

North 54°08'09" West, 210.24 feet,

North 28°38'01" West, 75.67 feet,

North 75°48'25" West, 172.95 feet,

North 75°42'50" West, 230.87 feet,

North 80°30'13" West, 94.66 feet,

North 70°45'42" West, 442.98 feet,

North 17°57'18" East, 78.78 feet,

North 83°46'23" West, 440.49 feet,

North 64°30'41" West, 183.17 feet to the West line of the Northwest Quarter of Section 25;

thence North 00°25'16" East, along said West line, 901.31 feet to the Northwest corner of said Section;

thence North 88°29'35" East, along the North line of the Northwest Quarter of said Section, 2,660.90 feet to the North Quarter Corner of said Section:

thence North 88°24'36" East, along the the North line of the Northeast Quarter of said Section, 2,635.00 feet to the **Point of Beginning**.

Said Parcel contains 9,603,608 square feet or 220.47 acres, more or less.

That I have made such survey, land division and map by the direction of the Dane County Department of Waste and Renewables, Owner of said land.

That such map is a correct representation of the exterior boundaries of the land surveyed and subdivision made.

That I have fully complied with the provisions of Chapter 236.34 of the Wisconsin Statutes in surveying and mapping the same.

Dated this _____ day of _____, 2020.

Jamey L. Reid, PLS No. S-2559



AVRES

5201 E. Terrace Dr., Suite 200
Madison, WI 53718
(608) 443-1200

Sheet 4 of 5

CERTIFIED SURVEY MAP NO. _____

A PART OF THE NORTHWEST 1/4, THE NORTHEAST 1/4, AND THE NORTHEAST 1/4
OF THE SOUTHEAST 1/4 OF SECTION 25, TOWNSHIP 7 NORTH, RANGE 10 EAST,
CITY OF MADISON, DANE COUNTY, WISCONSIN.

City of Madison Common Council Certificate:

Resolved that this Certified Survey Map, Which has been duly filed for the Approval of the City of Madison
Common Council, be and the same hereby approved and the dedications, if any designated hereon, are
acknowledged and accepted by the City of Madison.

I hereby certify that the above is a true and correct copy of a resolution adopted by the City of Madison on this
_____ day of _____, 2020

Maribeth Witzel-Behl, Clerk

Date

City of Madison Plan Commission Certificate

Approved for recording per Secretary of the City of Madison Plan Commission Action of _____, 2020.

Natalie Erdman, Secretary, City of Madison Planning Commission

Date

Certificate of Register of Deeds:

Received for record the _____ day of _____, 2020 at _____ o'clock _____.m. and
recorded in Volume _____ of Certified Survey Maps on Pages _____

Kristi Chlebowski, Dane County Register of Deeds



5201 E. Terrace Dr., Suite 200
Madison, WI 53718
(608) 443-1200