

2024 SPORT COURT RESURFACINGS

MUNIS NO. 15055-51-300

DESIGNED BY:

City of Madison
 Department of Public Works
PARKS DIVISION
 330 E Lakeside St
 Madison, WI 53715




PROJECT:

**2024 SPORT COURT
 RESURFACING**

SHEET SCHEDULE

Sheet #	Sheet Title
1.1	Goodman Park Basketball Location Map
2.1	Huegel Park Tennis Location Map
3.1	Quann Park Tennis Location Map

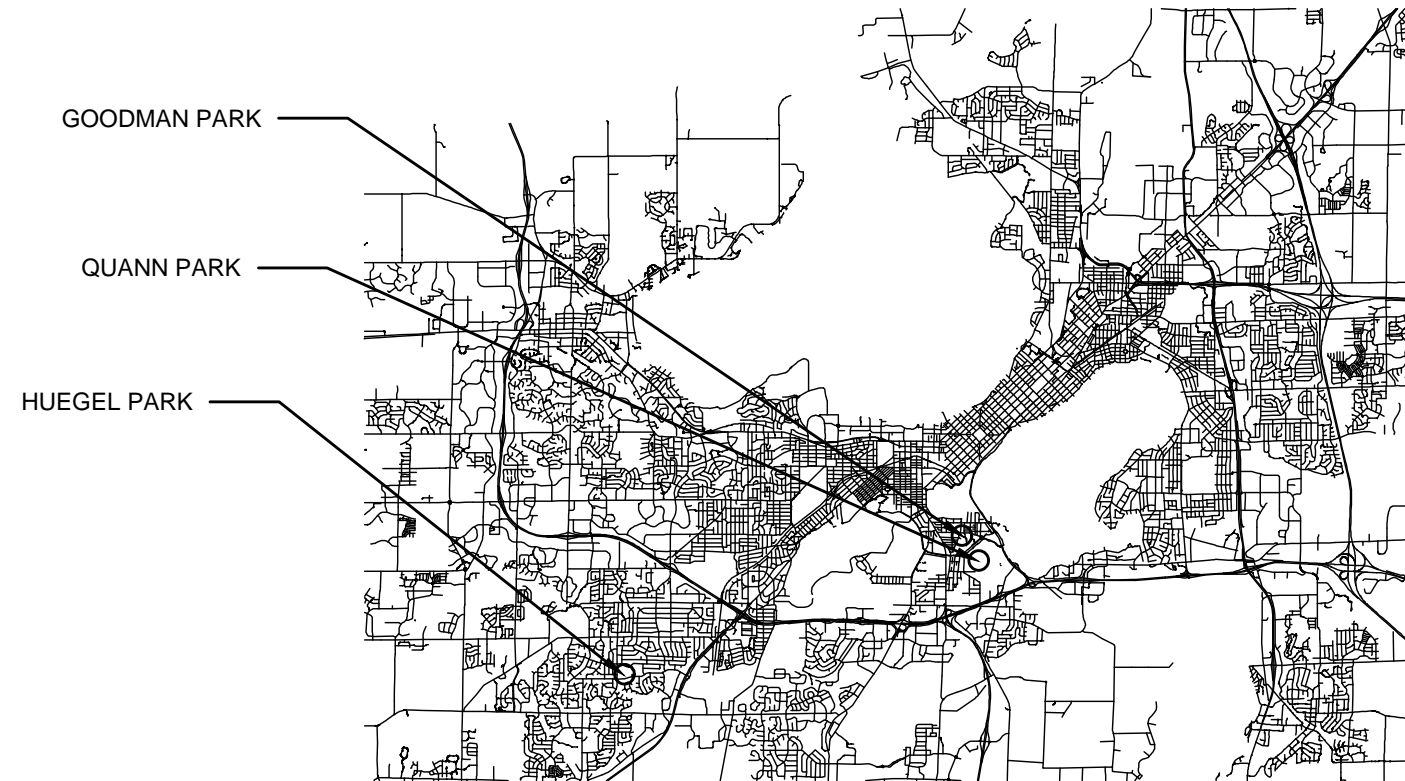

Although every effort has been made in preparing these plans and checking them for accuracy, the contractor and subcontractors must check all details and dimensions of their trade and be responsible for the same.

ITEM	DATE
ADVERTISED TO BID: KK	03/28/2024

PUBLIC WORKS PROJECT #:

9509

SHEET TITLE:

COVER SHEET

SHEET NUMBER:



City of Madison
 Department of Public Works
PARKS DIVISION
 330 E Lakeside St
 Madison, WI 53715

play
**MADISON
 PARKS**

Graphical Scale
 0 100 N

PROJECT:
*2024 SPORT COURT
 RESURFACING*

PROJECT ADDRESS:
 Goodman Park
 1402 Wingra Creek Pkwy
 Madison, WI 53715

Although every effort has been made in preparing these plans and checking them for accuracy, the contractor and subcontractors must check all details and dimensions of their trade and be responsible for the same.

ITEM	DATE
ADVERTISED TO BID: KK	03/21/2024

PUBLIC WORKS PROJECT #:
9509

SHEET TITLE:
*COURT LOCATION
 MAP*

SHEET NUMBER:
1.1



- HUEGEL PARK TENNIS COURTS**
- BID ITEM 90000.1 PAVEMENT CRACK SEALING-ACRYLIC SEALED SPORT COURTS-HUEGEL PARK TENNIS
 - BID ITEM 90001.1 PAVEMENT SEAL COAT -ACRYLIC-HUEGEL PARK TENNIS
 - BID ITEM 90004 PICKLEBALL COURT LINE PAINTING
 - BID ITEM 90005 TENNIS COURT LINE PAINTING

City of Madison
 Department of Public Works
PARKS DIVISION
 330 E Lakeside St
 Madison, WI 53715

play
**MADISON
 PARKS**

Graphical Scale
 0 100 N

PROJECT:
*2024 SPORT COURT
 RESURFACING*

PROJECT ADDRESS:
**Huegel Park
 5902 Williamsburg Way
 Madison, WI 53719**


Although every effort has been made in preparing these plans and checking them for accuracy, the contractor and subcontractors must check all details and dimensions of their trade and be responsible for the same.

ITEM	DATE
ADVERTISED TO BID: KK	03/21/2024

PUBLIC WORKS PROJECT #:
9509

SHEET TITLE:
**COURT LOCATION
 MAP**

SHEET NUMBER:
2.1

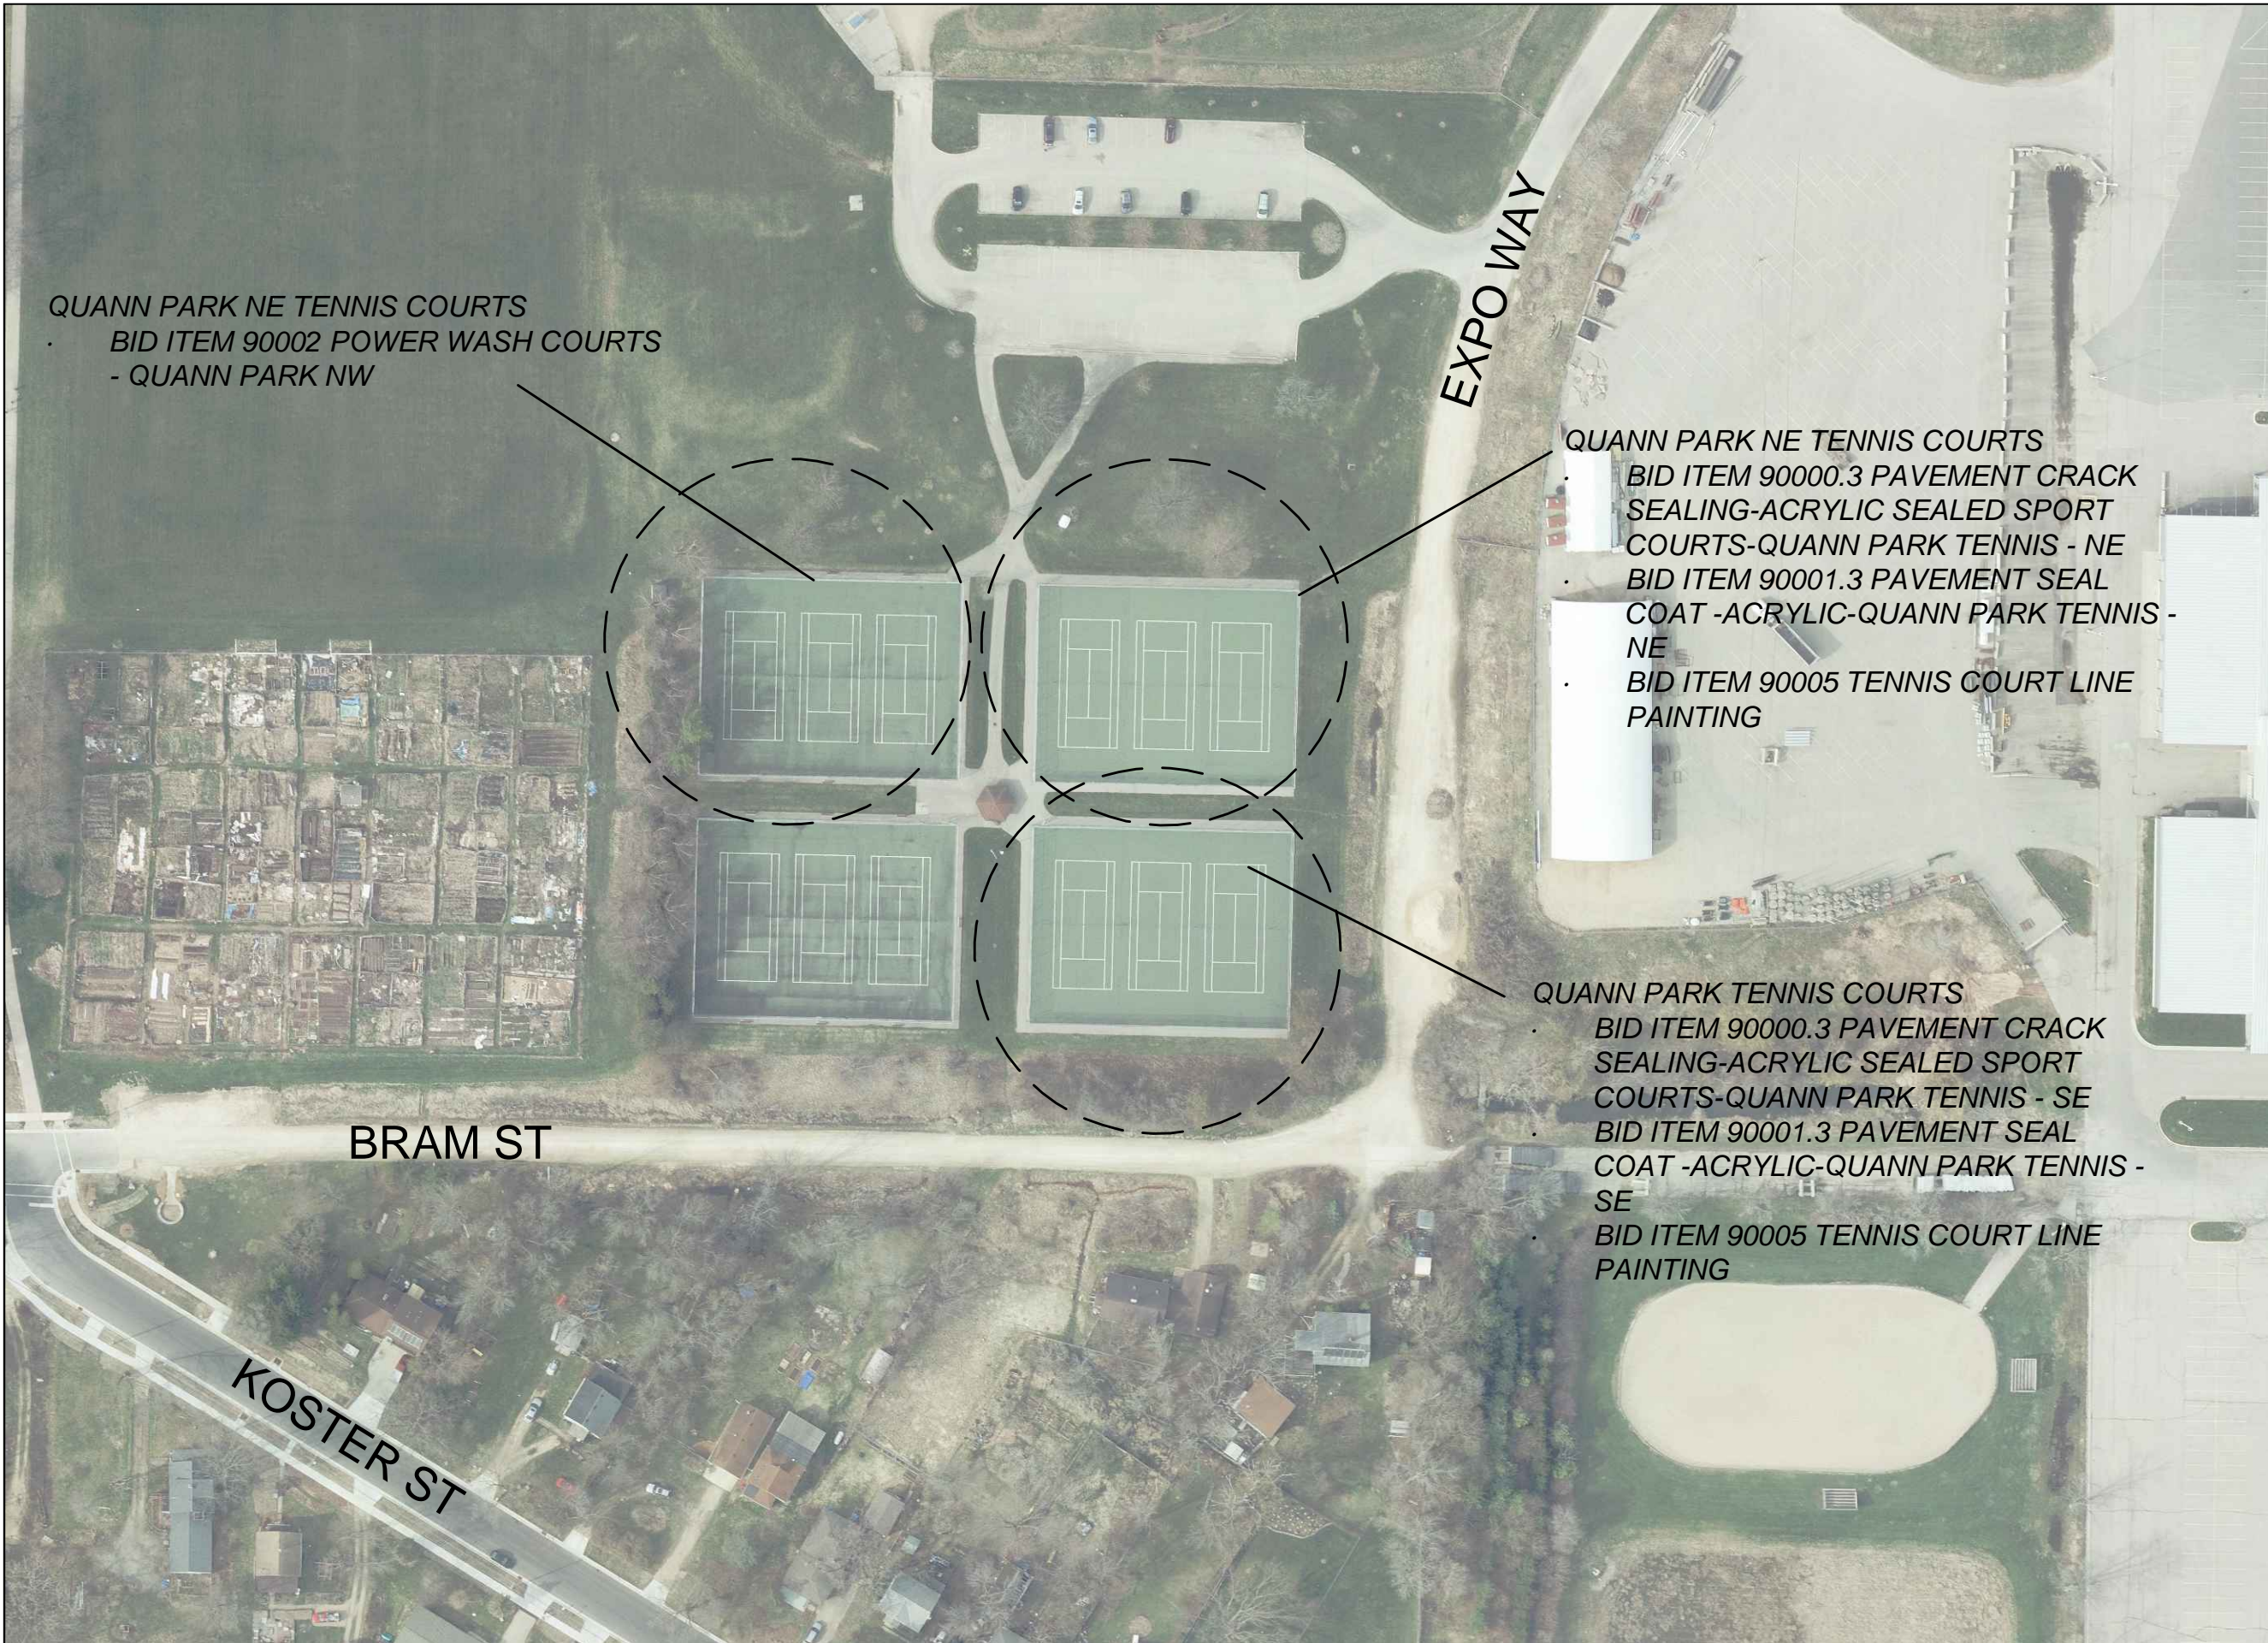

QUANN PARK NE TENNIS COURTS
 · BID ITEM 90002 POWER WASH COURTS
 - QUANN PARK NW

EXPO WAY

QUANN PARK NE TENNIS COURTS
 · BID ITEM 90000.3 PAVEMENT CRACK
 SEALING-ACRYLIC SEALED SPORT
 COURTS-QUANN PARK TENNIS - NE
 · BID ITEM 90001.3 PAVEMENT SEAL
 COAT -ACRYLIC-QUANN PARK TENNIS -
 NE
 · BID ITEM 90005 TENNIS COURT LINE
 PAINTING

QUANN PARK TENNIS COURTS
 · BID ITEM 90000.3 PAVEMENT CRACK
 SEALING-ACRYLIC SEALED SPORT
 COURTS-QUANN PARK TENNIS - SE
 · BID ITEM 90001.3 PAVEMENT SEAL
 COAT -ACRYLIC-QUANN PARK TENNIS -
 SE
 · BID ITEM 90005 TENNIS COURT LINE
 PAINTING

BRAM ST

KOSTER ST

City of Madison
 Department of Public Works
PARKS DIVISION
 330 E Lakeside St
 Madison, WI 53715

play
**MADISON
 PARKS**

Graphical Scale
 0 100 N

PROJECT:
**2024 SPORT COURT
 RESURFACING**

PROJECT ADDRESS:
**Quann Park
 1802 Quann-Olin Pkwy
 Madison, WI 53713**

Although every effort has been made in preparing these plans and checking them for accuracy, the contractor and subcontractors must check all details and dimensions of their trade and be responsible for the same.

ITEM	DATE
ADVERTISED TO BID: KK	03/21/2024

PUBLIC WORKS PROJECT #:
9509

SHEET TITLE:
**COURT LOCATION
 MAP**

SHEET NUMBER:
3.1