

(608) 826-0032  
PAULSKIDMORE@TDS.NET

# YAHARAVIEW CONDOS

JENIFER STREET  
MADISON, WI


DATE OF ISSUE: 03/11/09

**PRELIMINARY  
NOT FOR  
CONSTRUCTION**

PROJECT NO: 09009

LANDSCAPE PLAN

50

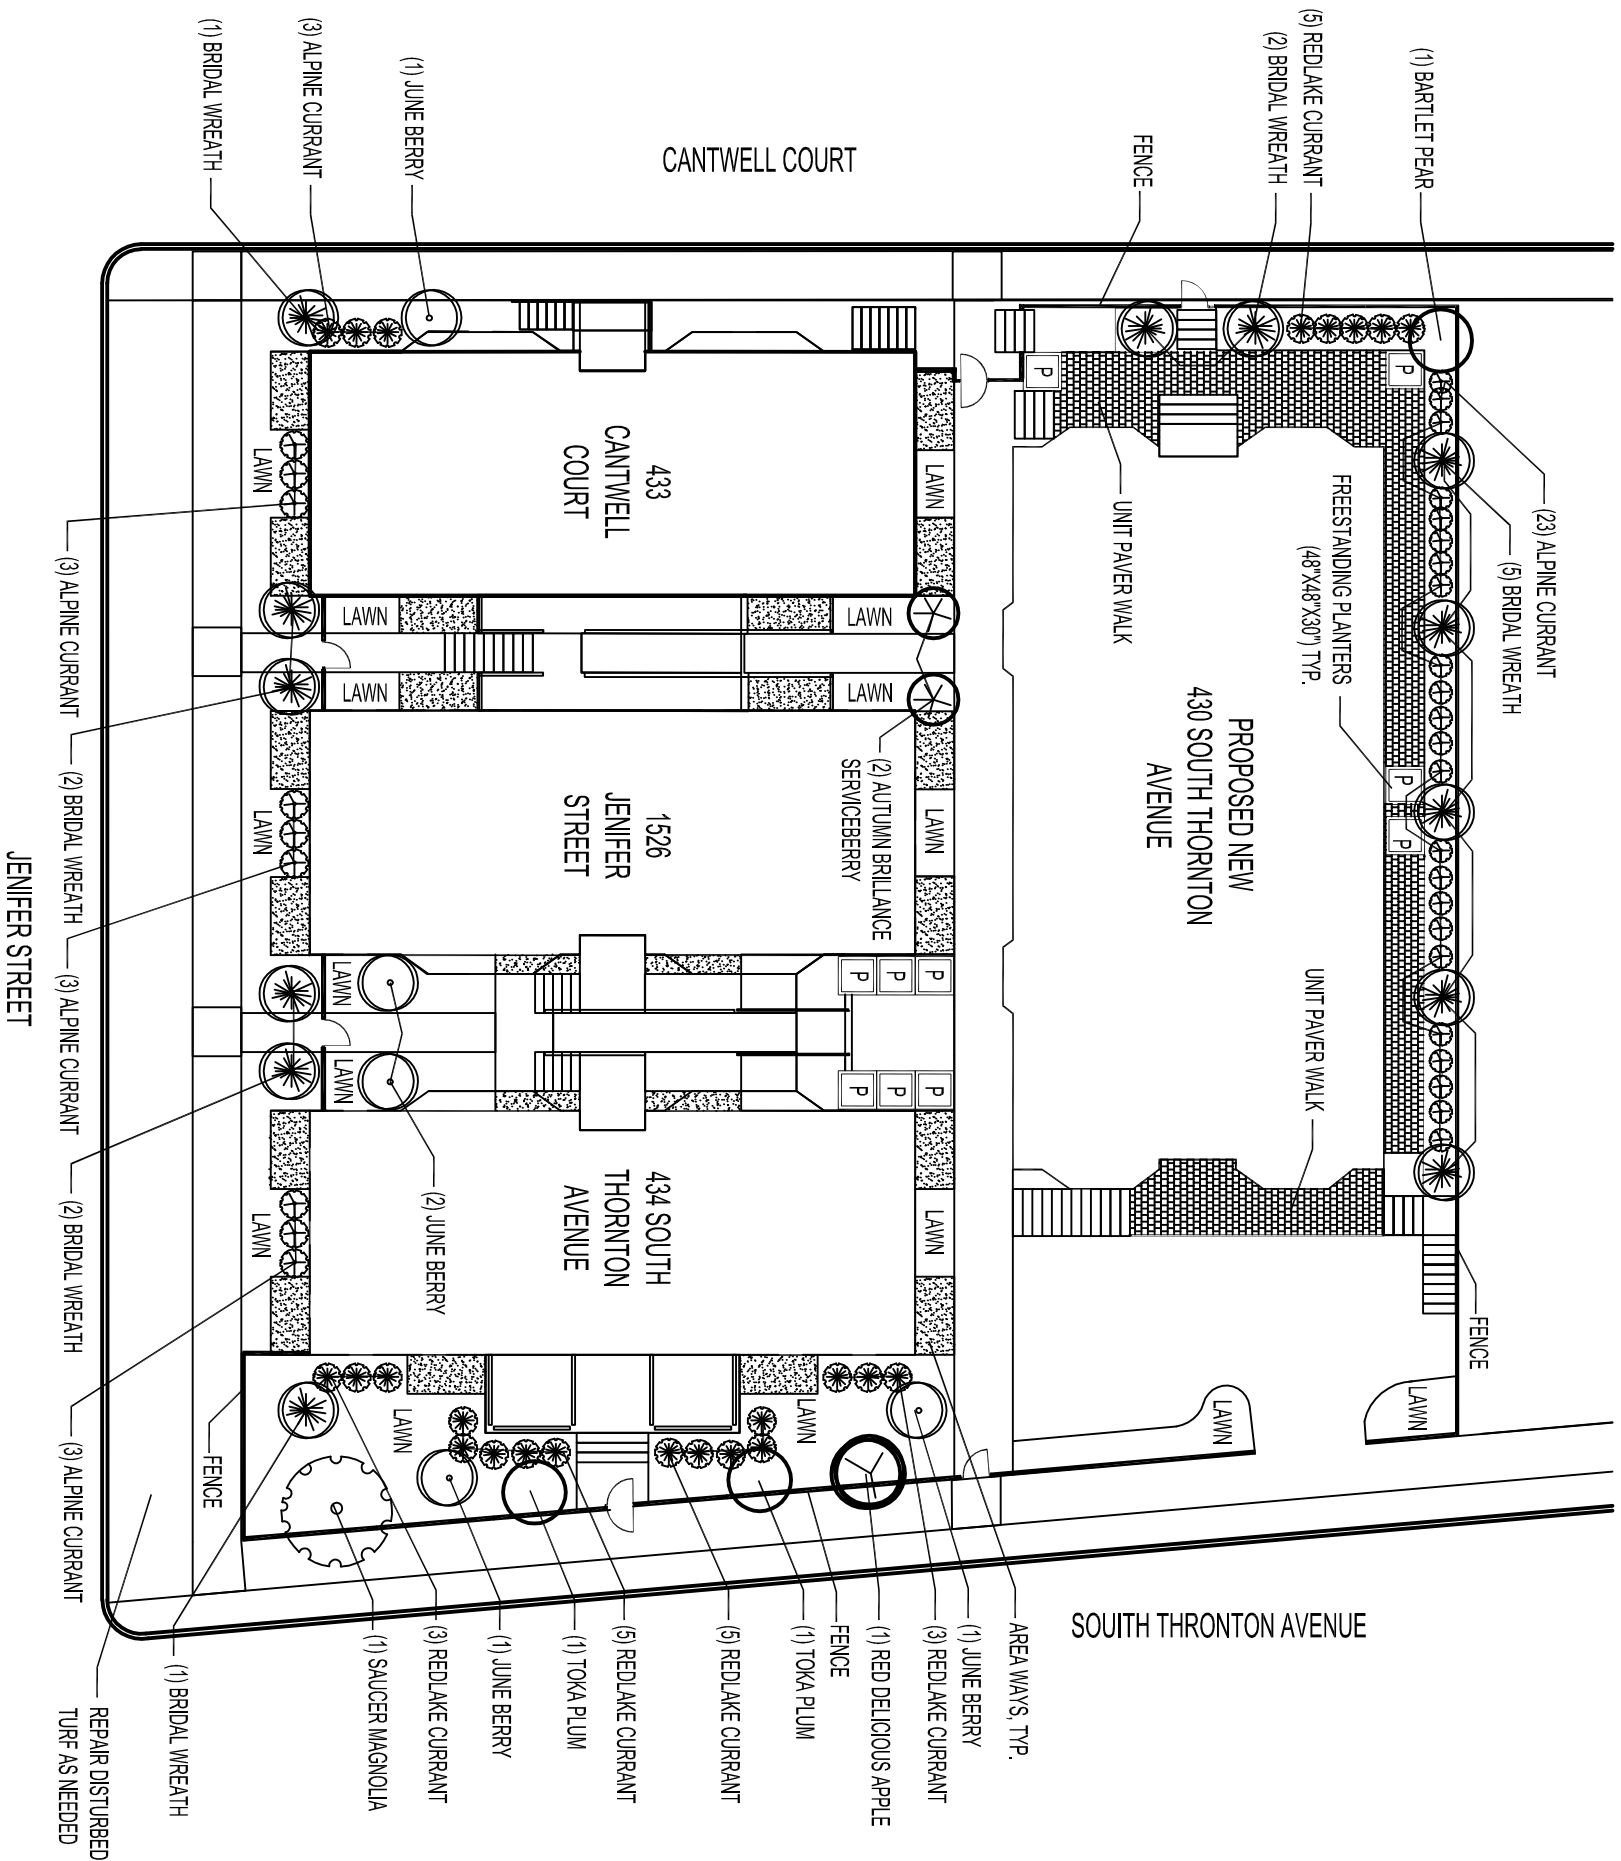

## PLANT LIST

QUANTITY	SIZE	TYPE	ROOT
1	1 1/2"	BARTLET PEAR	POT
1	2 1/2"	SAUCEUR MAGNOLIA	BB
2	1 1/2"	TOKA PLUM	POT
1	2"	RED DELICIOUS APPLE	BB
2	4'	AUTUMN BRILLANCE SERVICE BERRY	BB
5	4'	JUNE BERRY (SHAD BLOW SERVICE BERRY)	BB
13	3'	BRIDAL WREATH SPIREA	POT
25	18"	ALPINE CURRANT	POT
25	15"	RED LAKE CURRANT	POT

## NOTES:

1. LAWN AREAS TO RECEIVE MINIMUM OF 4" OF TOPSOIL, STARTER FERTILIZER, AND #1 LOCALLY GROWN SOD.
2. PLANTING BEDS TO BE EDGED WITH BLACK VINYL EDGE (VALLEY VIEW OR EQUAL).
3. PLANTING BEDS TO RECEIVE 3" OF SHREDDED HARDWOOD BARK MULCH. INDIVIDUAL TREES IN LAWN TO RECEIVE 4" DIAMETER RING OF 3" OF SHREDDED BARK MULCH.
4. AREA WAYS TO RECEIVE MINIMUM OF 12" OF PLANTING SOIL (SEE #4) WITH 3" OF ORGANIC COMPOST MULCH.
5. FENCES BY OTHERS.
6. FREESTANDING PLANTERS TO BE 48"x48"x30" FIBERGLASS OR VINYL PLANTERS FILLED WITH PLANTING SOIL (1/3 TOPSOIL, 1/3 SAND, 1/3 COMPOST OVER 4" LAYER OF CLEAR STONE (SEPARATED BY FILTER FABRIC). PLANTS TO BE FURNISHED AND INSTALLED BY OWNER.