



City of Madison

Demolition and Conditional Use

Location

1109-1123 S Park Street

Project Name

1109 S Park Street Mixed-Use

Applicant

David Diamond, Madison Regional Development Corp., LLC /Kevin Burow, Knothe & Bruce Architects, LLC

Existing Use

Commercial Buildings


Proposed Use

Demolish four commercial buildings to construct three-story mixed-use building with 2,600 sq. ft. of commercial space and 44 apartments in Urban Design Dist. 7


Public Hearing Date

Plan Commission

May 11 2020

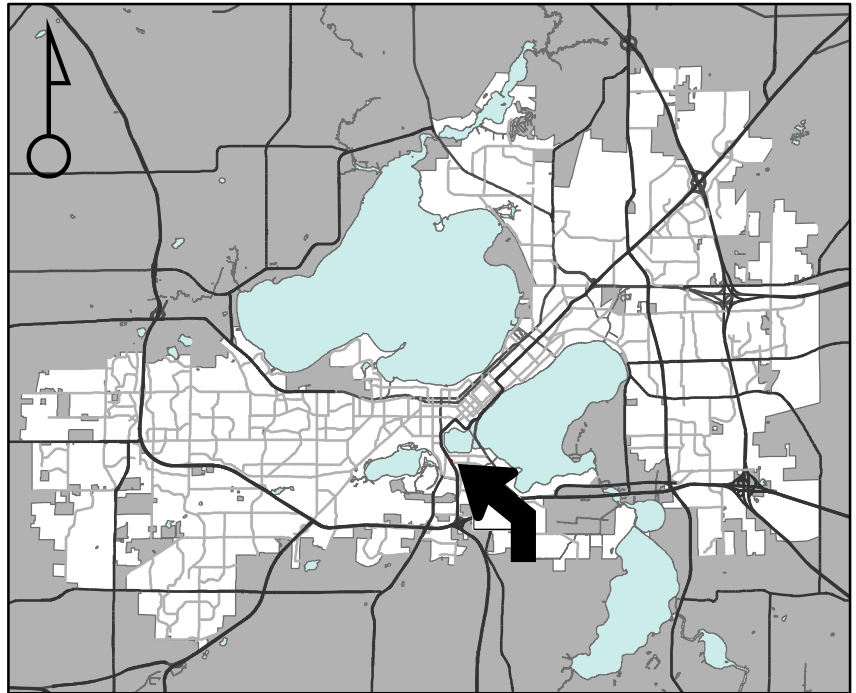

For Questions Contact: Chris Wells at: 261-9135 or cwells@cityofmadison.com or City Planning at 266-4635

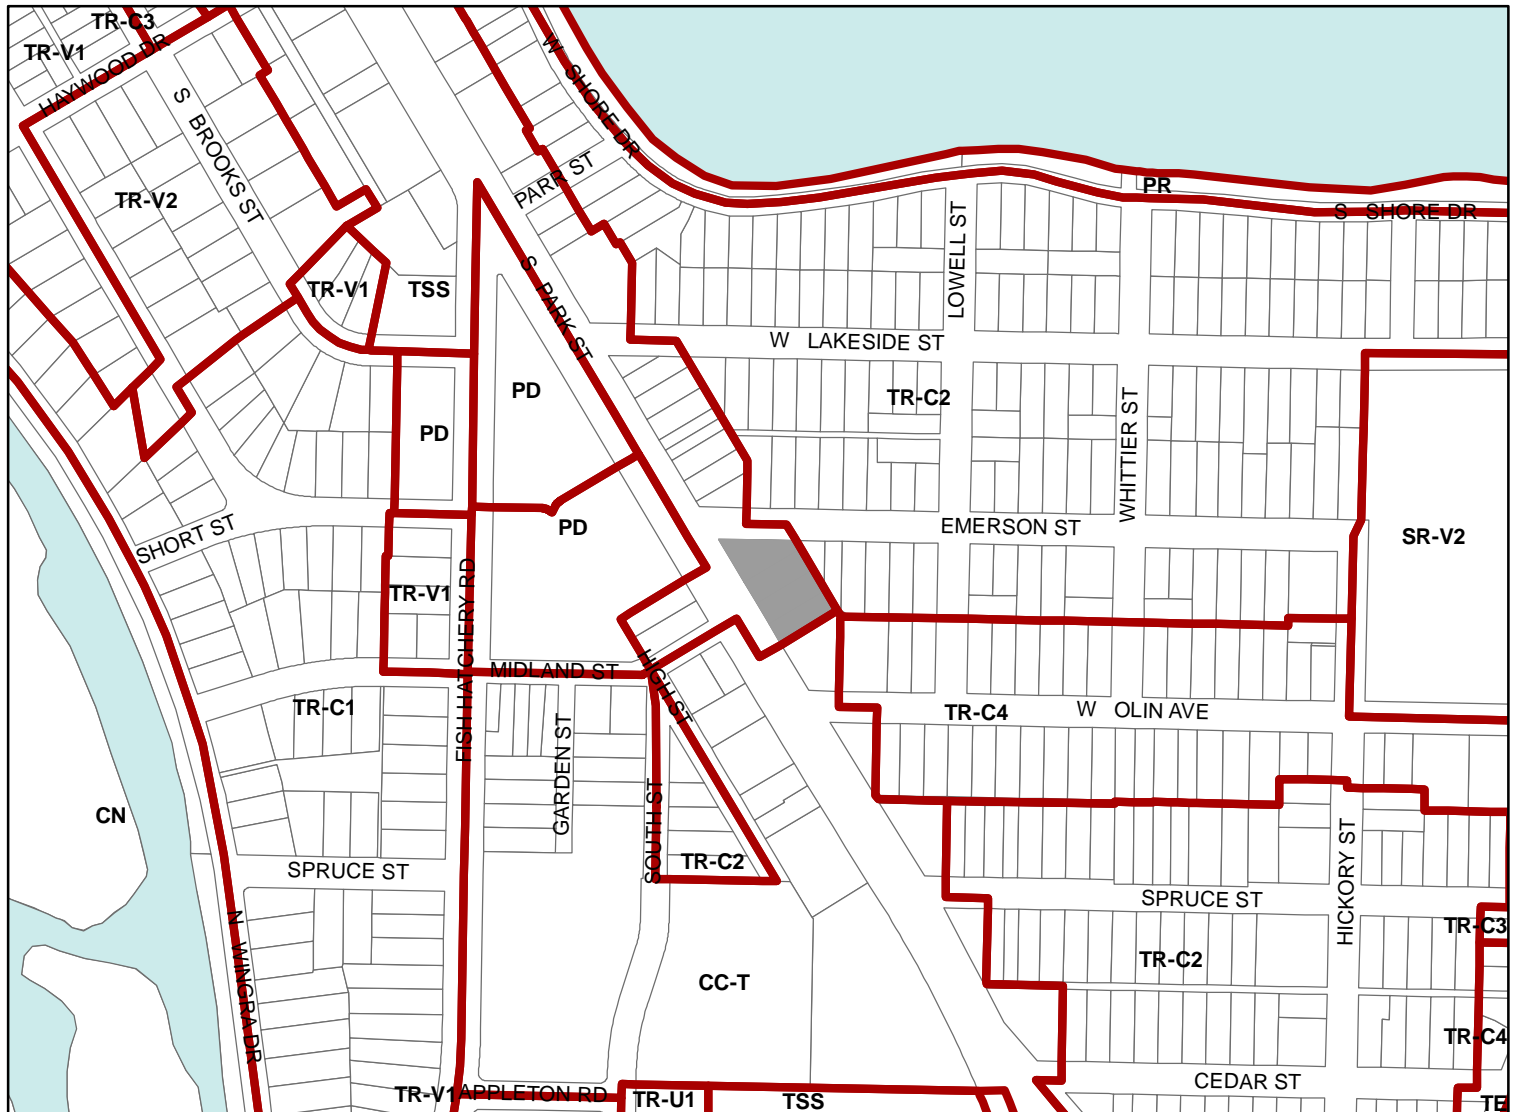

Scale : 1" = 400'

City of Madison, Planning Division : PPE : Date : 4 May 2020

