


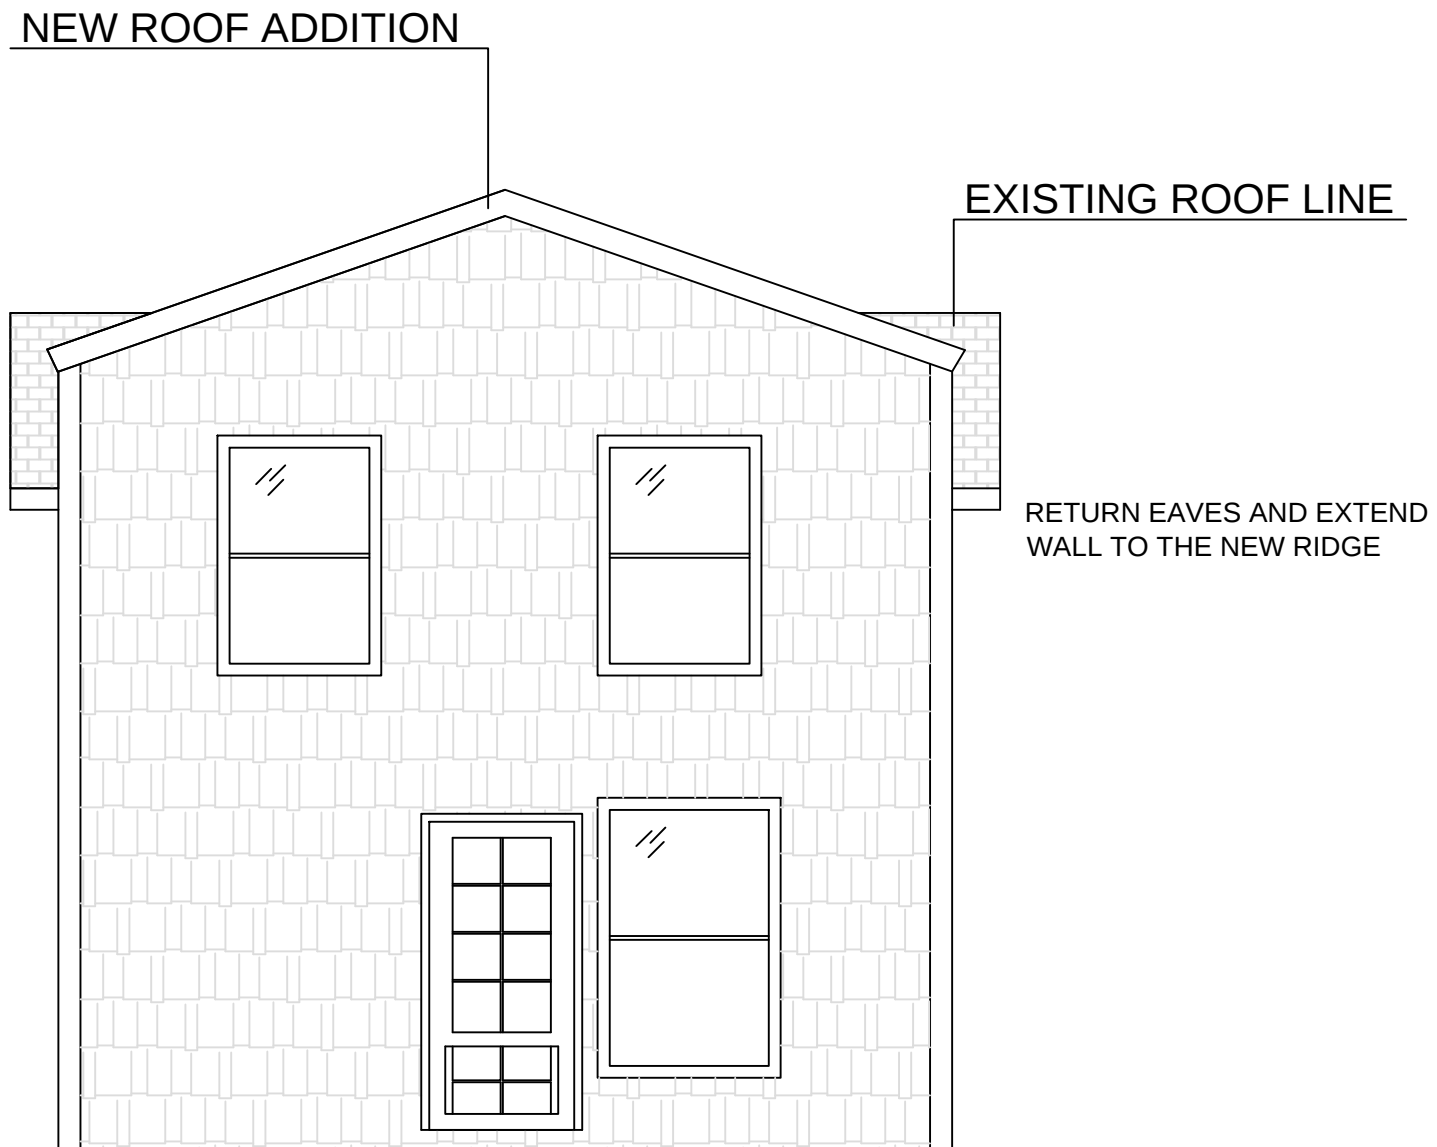

REAR ELEVATION

719 JENNIFER STREET