

PLOT DATE: 09/23/2021



DESTREE
architecture & design
222 WEST WASHINGTON AVE, SUITE 310
MADISON, WI 53703
608.268.1499
www.destreearchitects.com


DESTREE DESIGN ARCHITECTS, INC.
HOLDS ALL RIGHTS INCLUDING THE
COPYRIGHT OF THIS DOCUMENT, AS
WELL AS THE CONCEPTS AND DESIGNS
INCORPORATED HEREIN AS AN
INSTRUMENT OF SERVICE. AS PROPERTY
OF DESTREE DESIGN ARCHITECTS, INC. IT
IS NOT TO BE COPIED, DISTRIBUTED OR
USED IN WHOLE OR PART WITHOUT THE
EXPRESS WRITTEN CONSENT OF DESTREE
DESIGN ARCHITECTS, INC.

555 WEST MIFFLIN STREET
6 UNIT APARTMENT BUILDING
555 WEST MIFFLIN STREET
MADISON, WI

ISSUANCES:
UDC MEETING: 10.06.2021

SHEET NUMBER
A304

© 2021 DESTREE Design Architects, Inc.

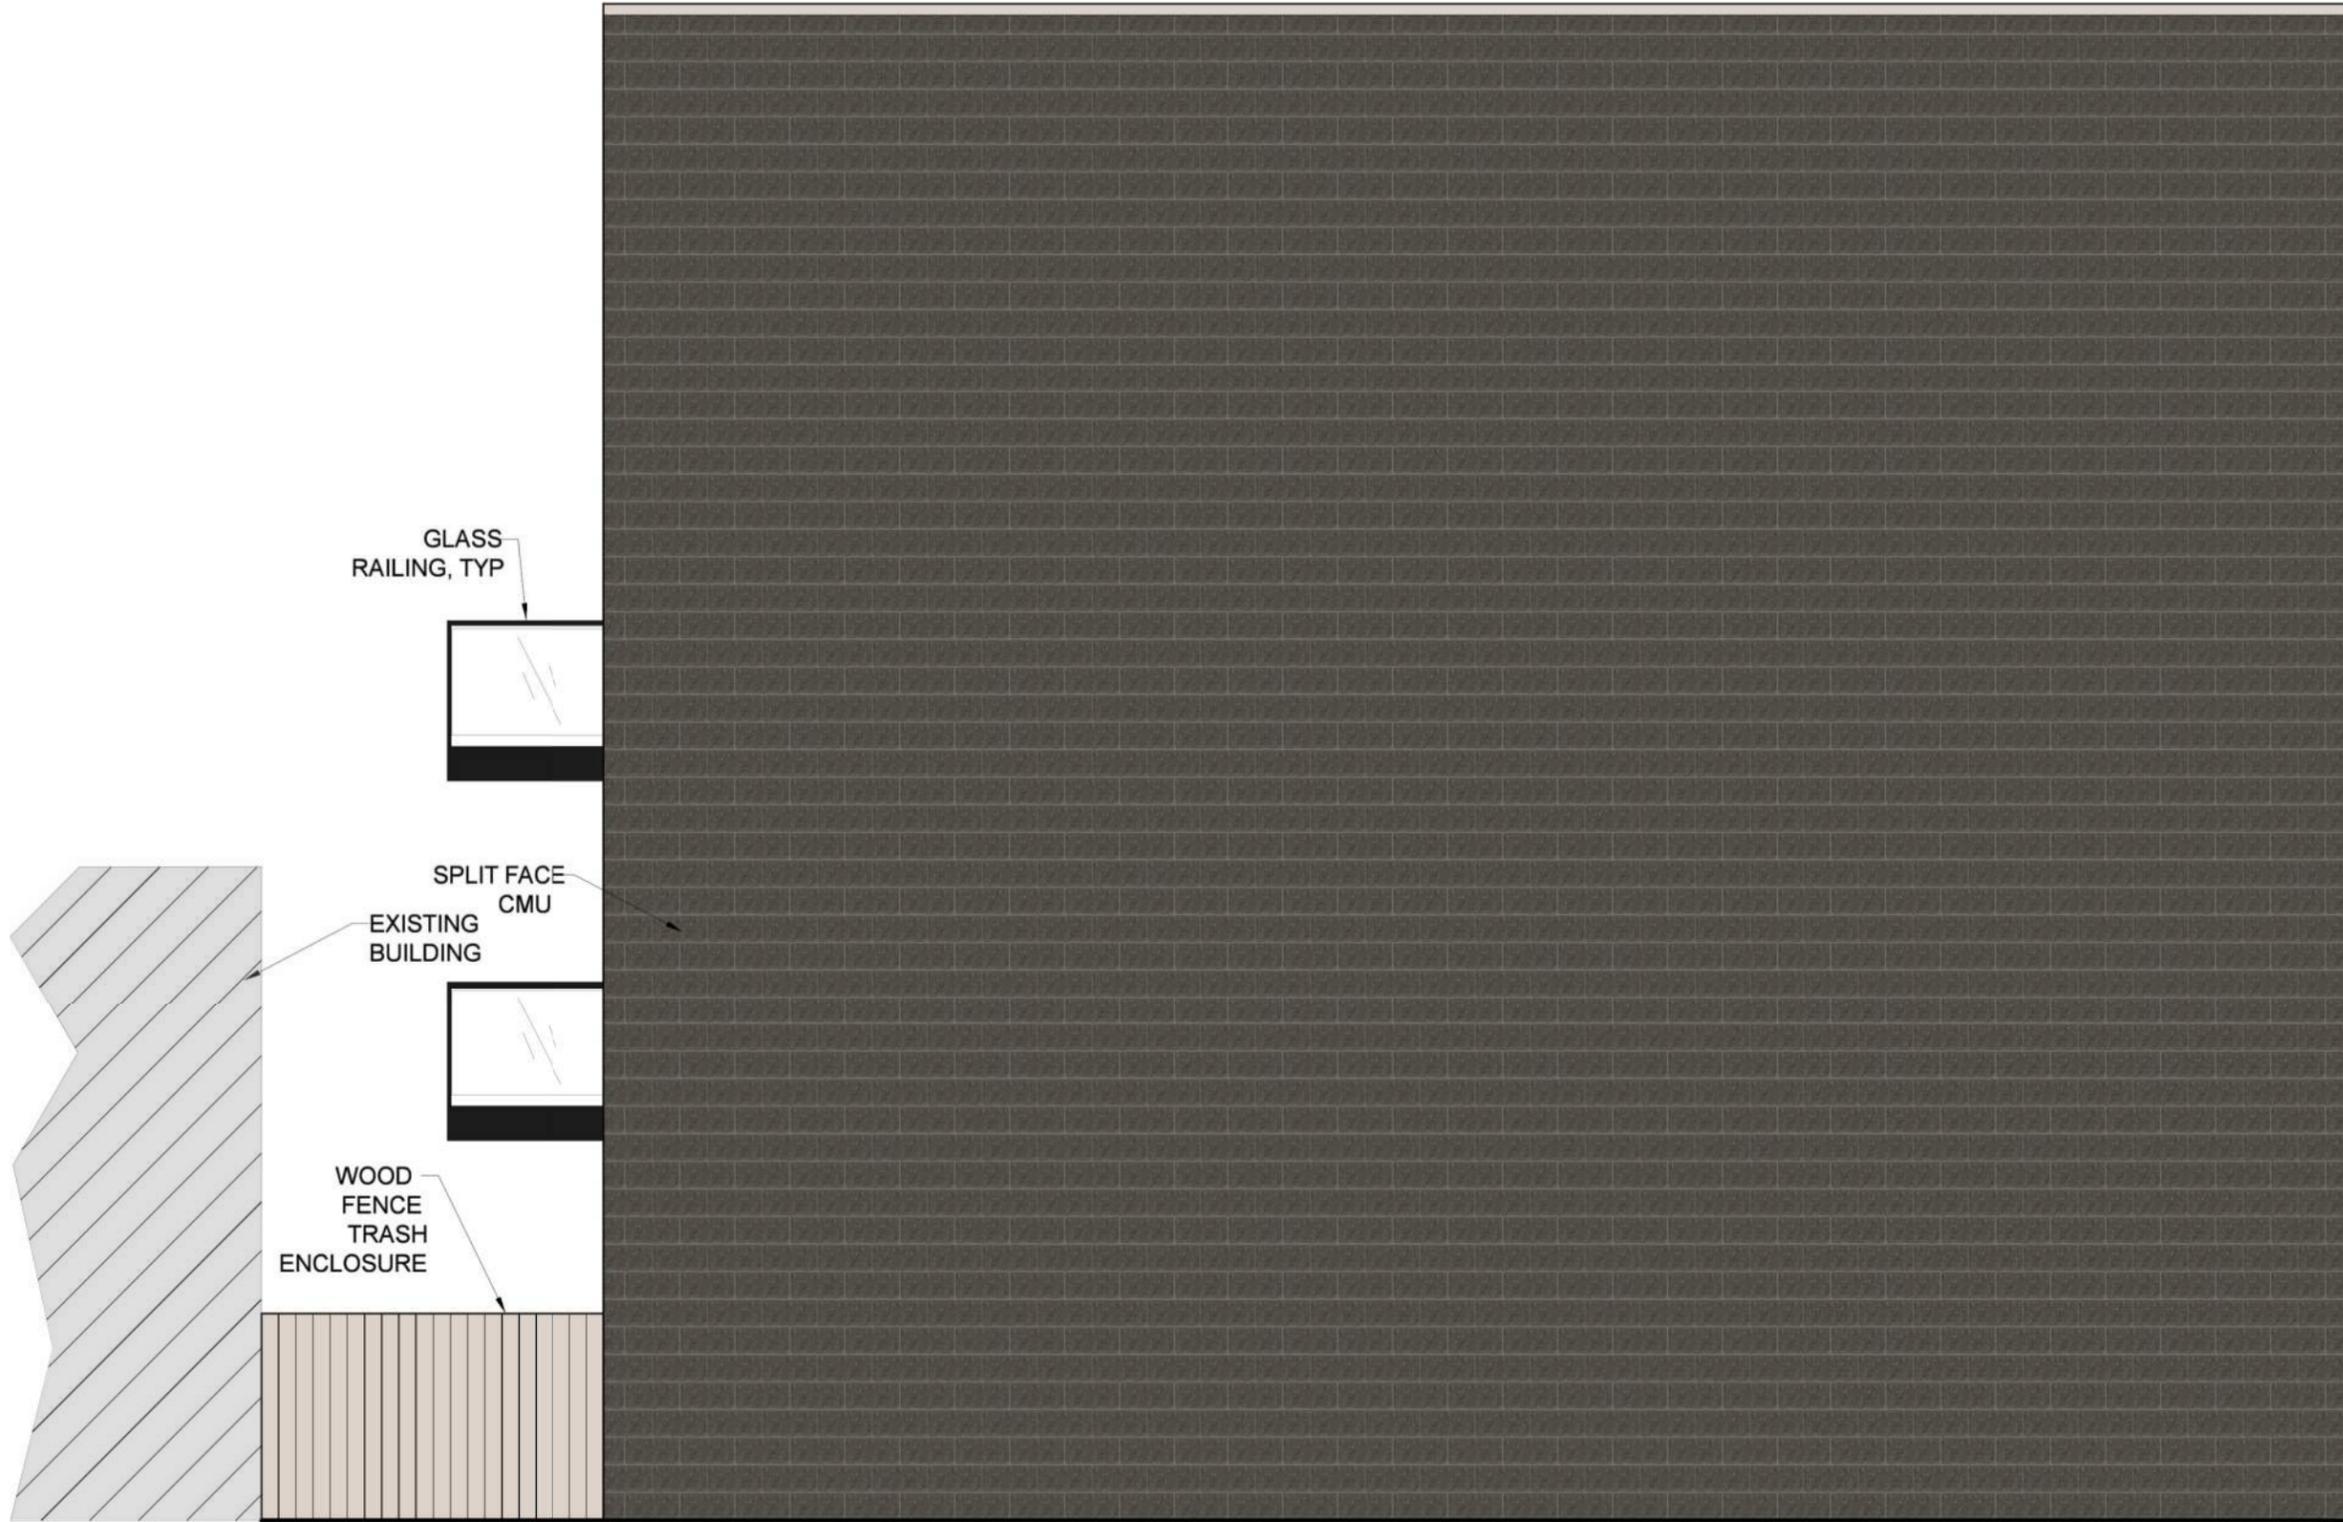

0' 2'8 5'4 10'8
SCALE: 3/16" = 1'-0"

1 SIDE ELEVATION
3/16" = 1'-0"