



Location
1851 Monroe Street


Project Name
Bloom Bake Shop Renovation

Applicant
Rana Mookherjee/Denise Clearwood,
Pine Clearwood Architects


Existing Use
Restaurant/bakery

Proposed Use
Construct walk-up service window for
restaurant/bakery

Public Hearing Date
Plan Commission
August 24 2020

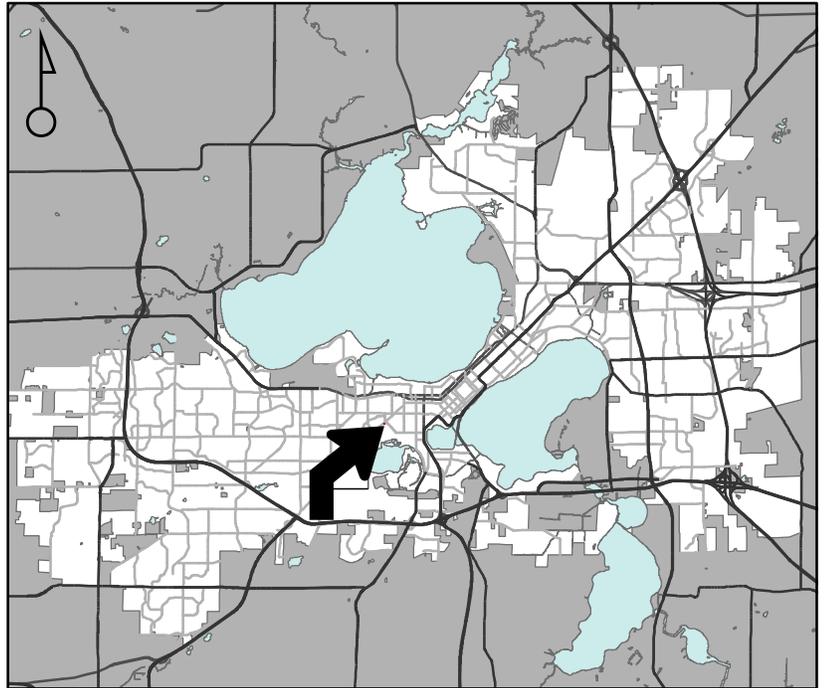

For Questions Contact: Colin Punt at: 243-0455 or cpunt@cityofmadison.com or City Planning at 266-4635

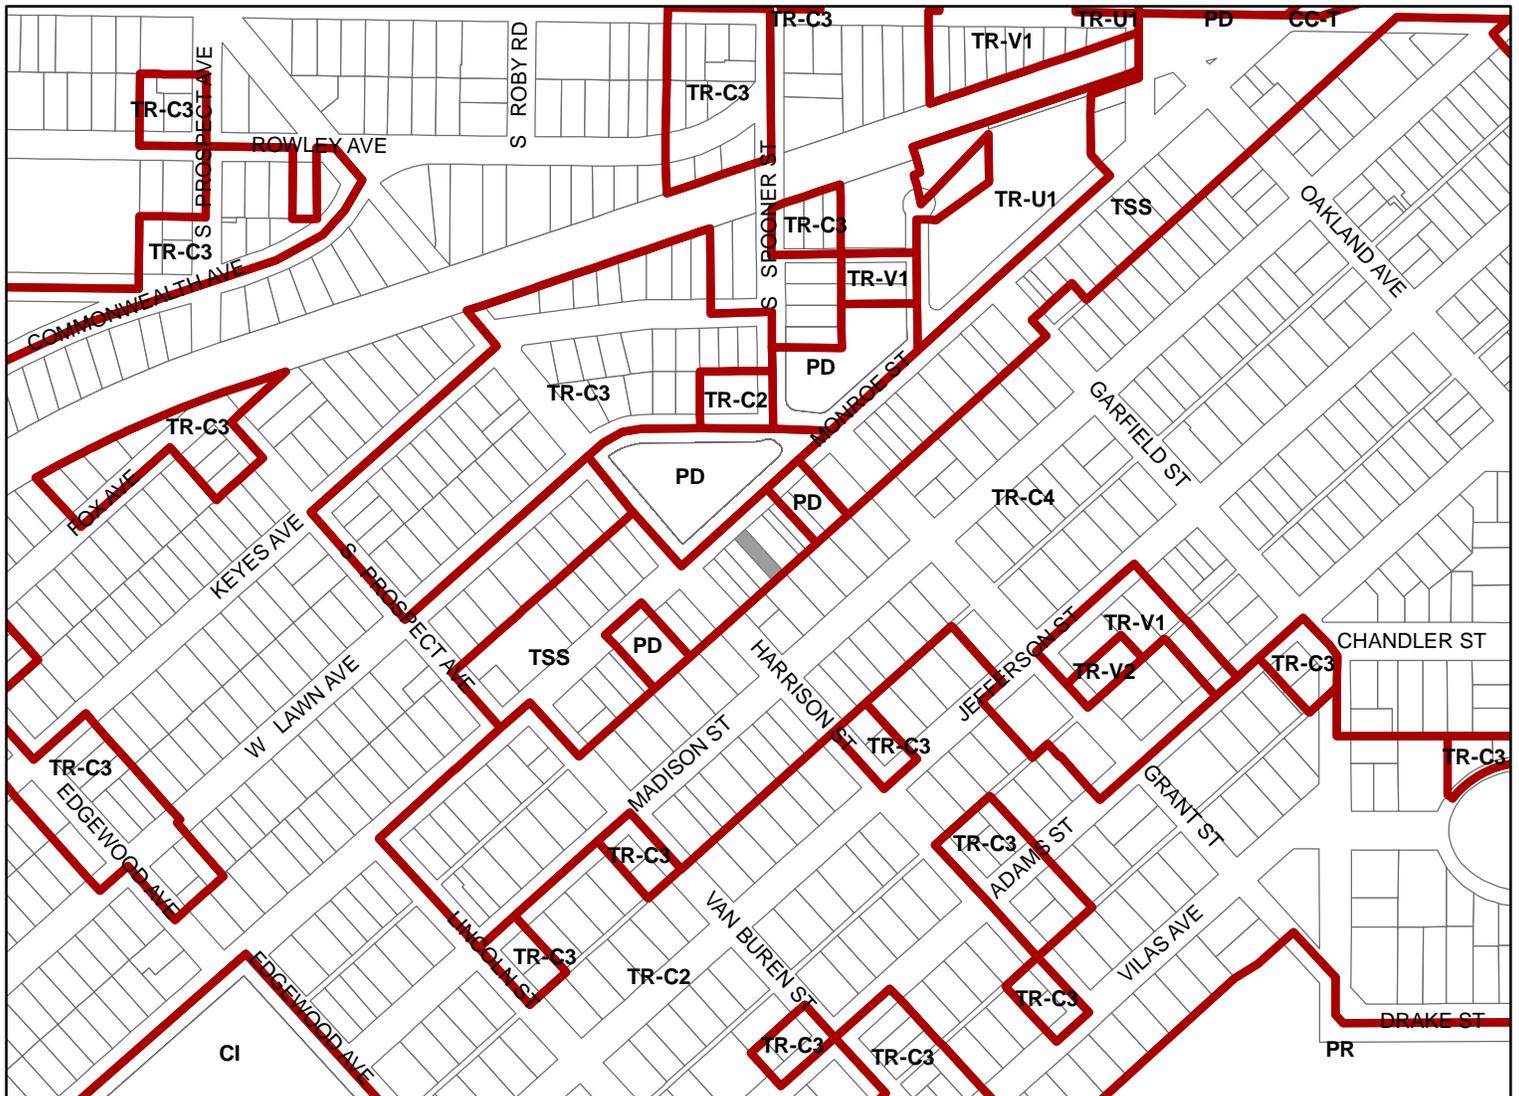

Scale : 1" = 400'

City of Madison, Planning Division : RPJ : Date : 19 August 2020

