












- GENERAL WALL KEY:**
- EXISTING MASONRY WALL
  - EXISTING WALL
  - NEW FIRE RATED WALL
  - NEW INTERIOR WALL
  - NEW MASONRY WALL
- WALL TAG INDICATES WALL TYPE. REFERENCE SHEET T1 FOR WALL TYPE CONSTRUCTION. UNIT INTERIOR WALL TYPES ARE INDICATED ON 1/4" UNIT PLANS.**
- CEILING NOTES:**
- SHADED AREA INDICATES GYPSUM BOARD CEILING. 8'-0" A.F.F. TYPICAL UNLESS OTHERWISE NOTED AS BELOW.
  - GYP. BD. CEILING CONSTRUCTION
  - HEIGHT ABOVE FINISHED FLOOR 10'-0" U.O.I.
  - SHADED AREA INDICATES APPROXIMATE AREA WITH CEILING HEIGHT BELOW 6'-8"
- KEYED NOTES:**
- E. REPAIR/RESTORE EXISTING MILLWORK

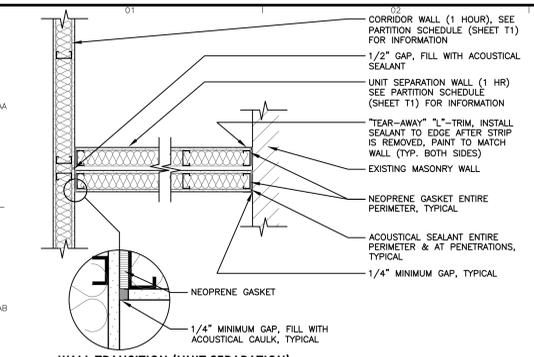


**2 WALL TRANSITION (UNIT SEPARATION)**  
SCALE: 3/4" = 1'-0"  
09 21 16-30  
9-17-08

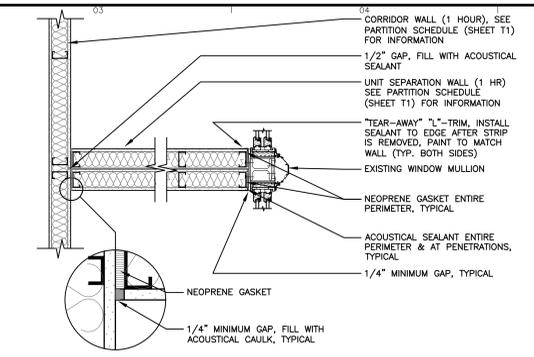

**3 DEMISING WALL TO WINDOW MULLION DETAIL**  
SCALE: 3/4" = 1'-0"

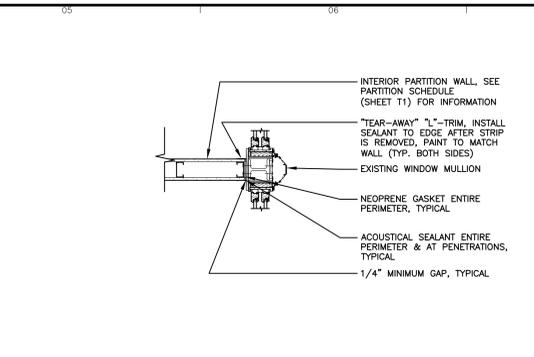

**4 INTERIOR PARTITION WALL TO WINDOW MULLION DETAIL**  
SCALE: 3/4" = 1'-0"

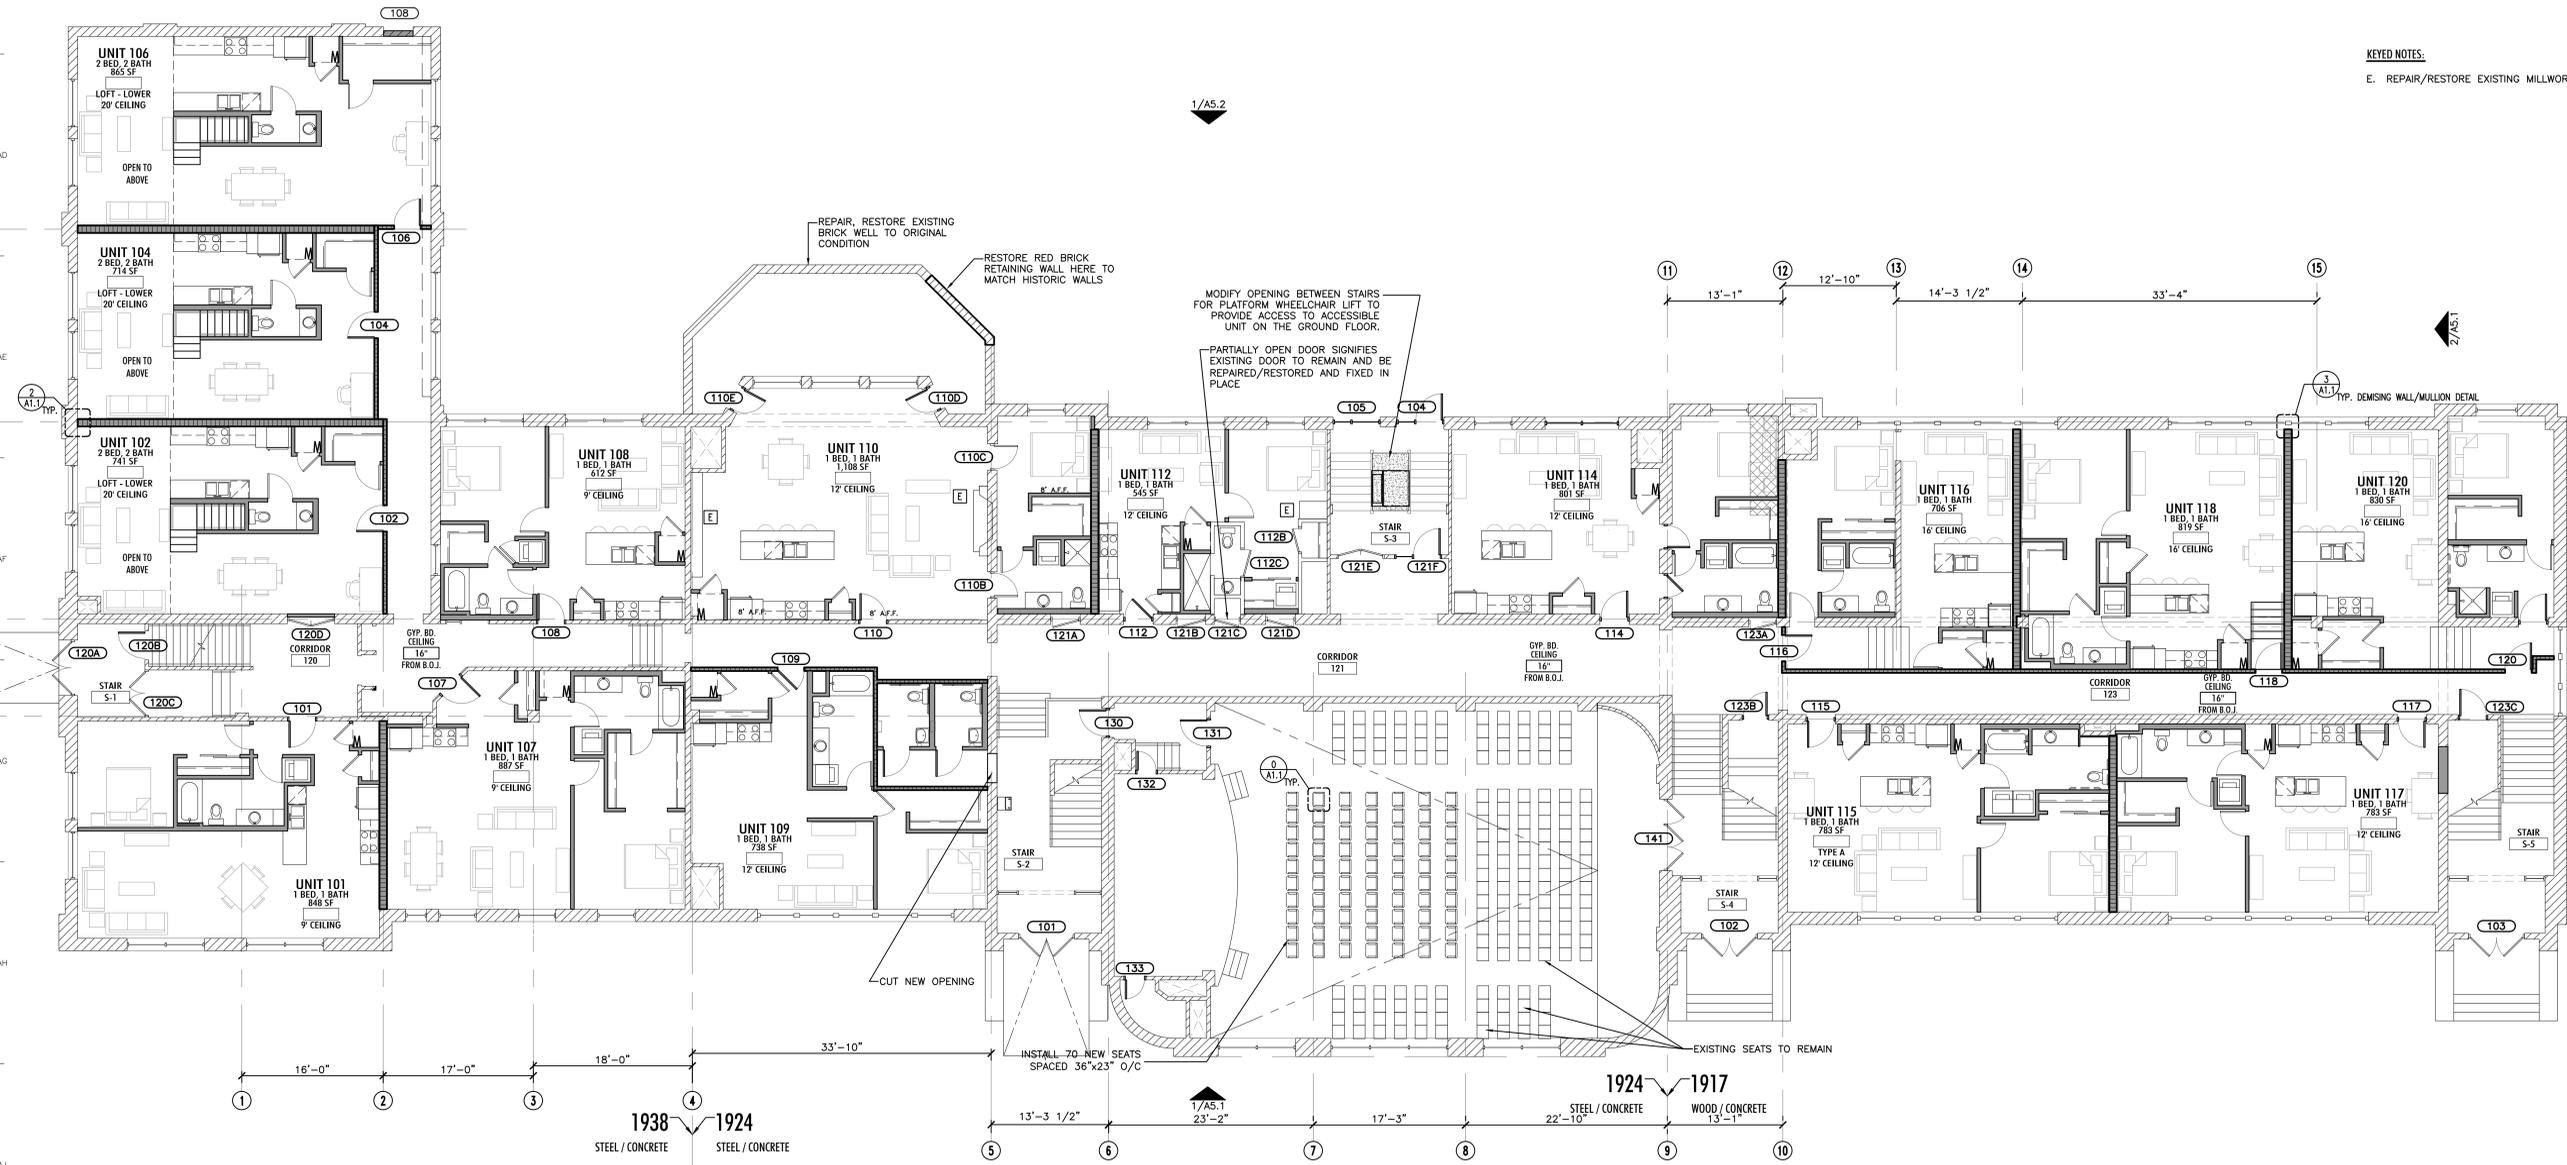

**PRELIMINARY**  
FOR INFORMATIONAL PURPOSE ONLY  
NOT FOR CONSTRUCTION

6-3-B PART 2 SUBMITTAL

DRAWN: ALS APPR.: DNK

LONGFELLOW SCHOOL  
MADISON, WI 53715


PROJECT # 10-715

FIRST FLOOR PLAN

**A1.1**





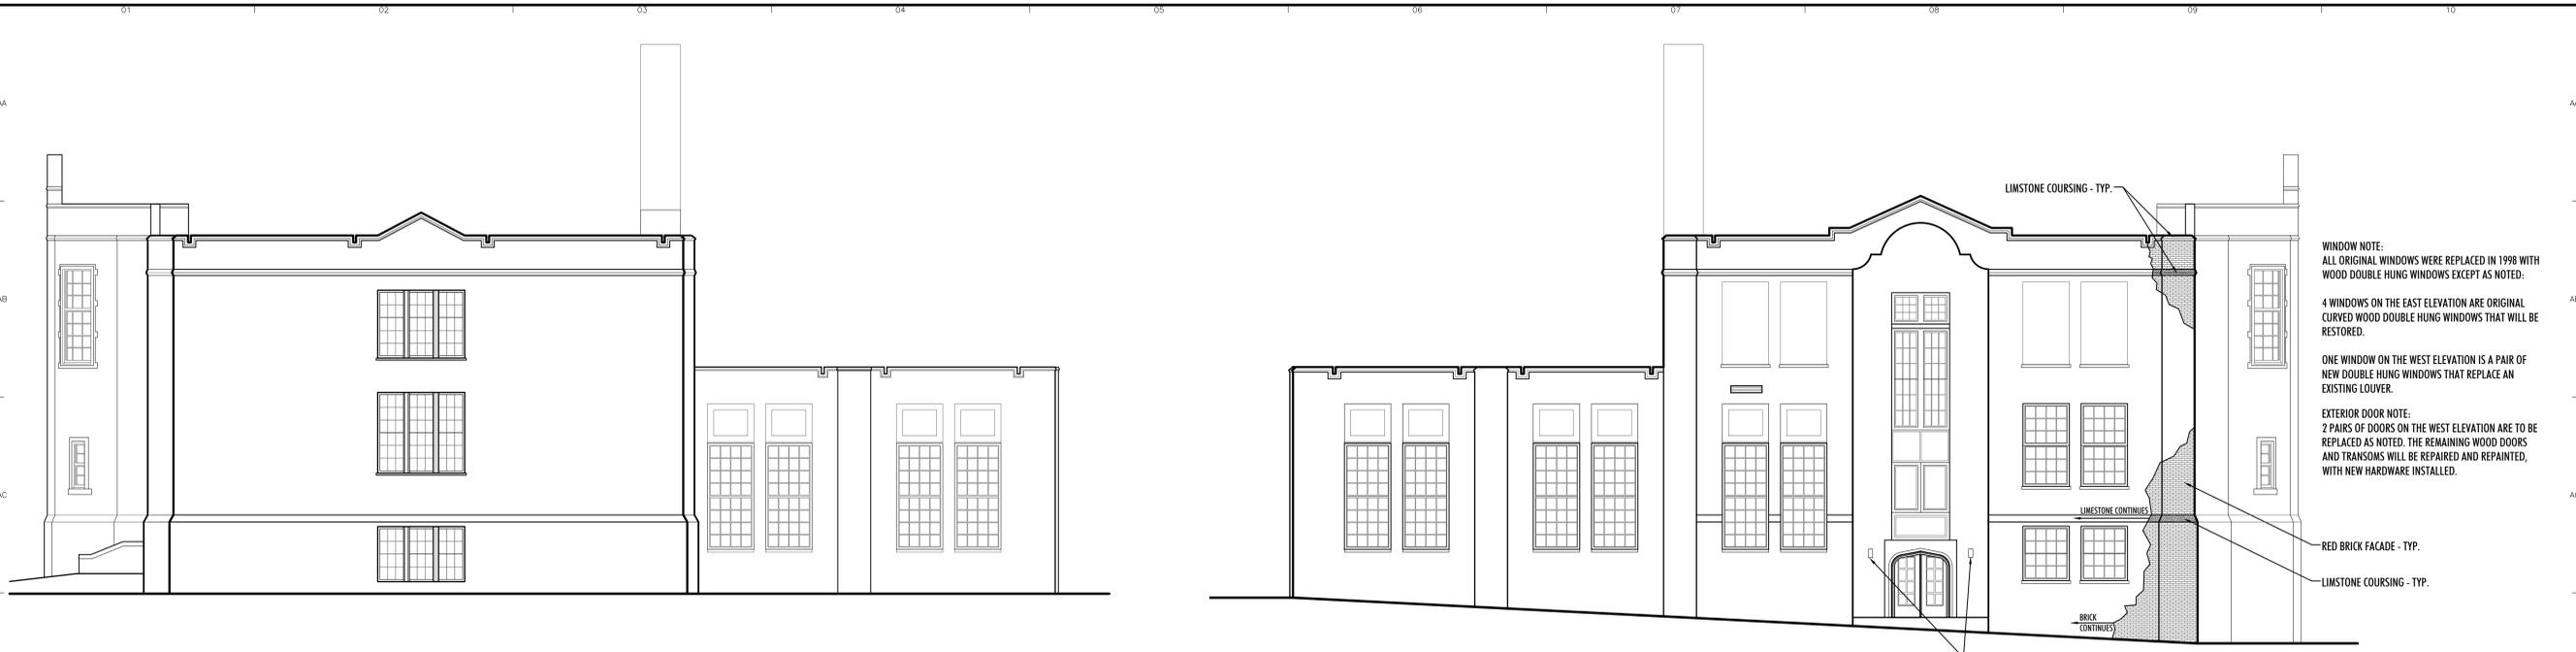

**WINDOW NOTE:**  
ALL ORIGINAL WINDOWS WERE REPLACED IN 1998 WITH WOOD DOUBLE HUNG WINDOWS EXCEPT AS NOTED:  
4 WINDOWS ON THE EAST ELEVATION ARE ORIGINAL CURVED WOOD DOUBLE HUNG WINDOWS THAT WILL BE RESTORED.  
ONE WINDOW ON THE WEST ELEVATION IS A PAIR OF NEW DOUBLE HUNG WINDOWS THAT REPLACE AN EXISTING LOUVER.

**EXTERIOR DOOR NOTE:**  
2 PAIRS OF DOORS ON THE WEST ELEVATION ARE TO BE REPLACED AS NOTED. THE REMAINING WOOD DOORS AND TRANSOMS WILL BE REPAIRED AND REPAINTED, WITH NEW HARDWARE INSTALLED.

**PRELIMINARY**  
FOR INFORMATIONAL PURPOSE ONLY  
NOT FOR CONSTRUCTION

6-3-B PART 2 SUBMITTAL

DRAWN: ALS APPR.: DNK

LONGFELLOW  
SCHOOL  
MADISON, WI 53715

PROJECT # 10-715

EXTERIOR BUILDING  
ELEVATIONS



**A5.1**

**1 NORTH ELEVATION**  
SCALE: 1/8" = 1'-0"  
0 4' 8' 12'

**2 SOUTH ELEVATION**  
SCALE: 3/32" = 1'-0"  
0 6' 12' 18'



**3 WEST ELEVATION**  
SCALE: 1/8" = 1'-0"  
0 4' 8' 12'

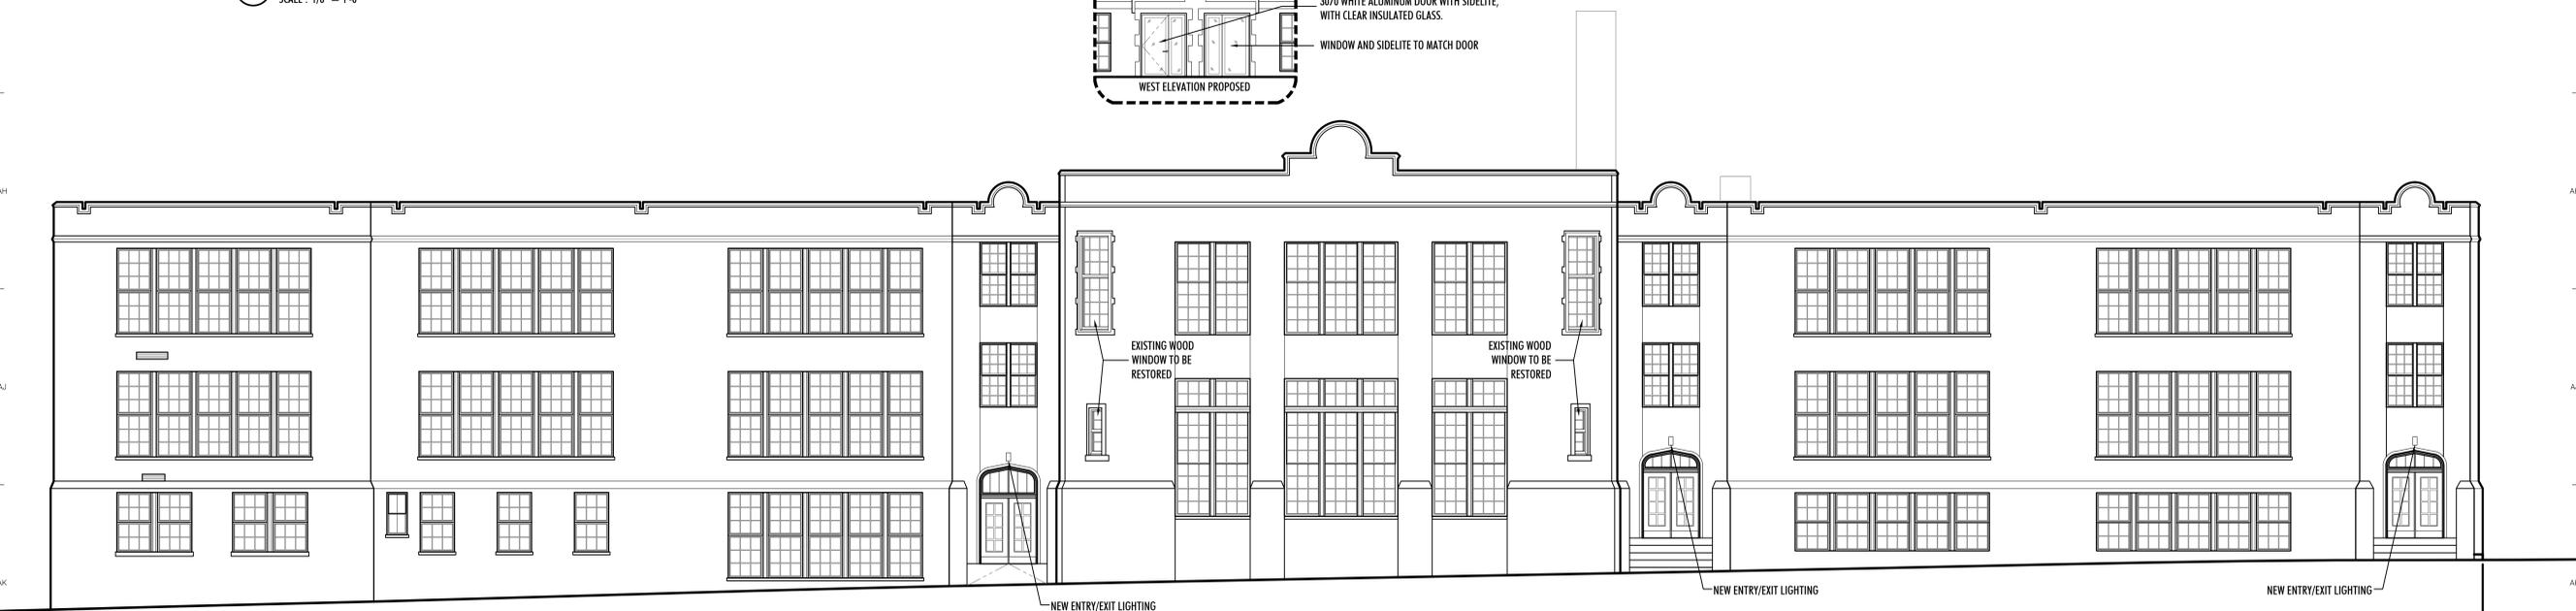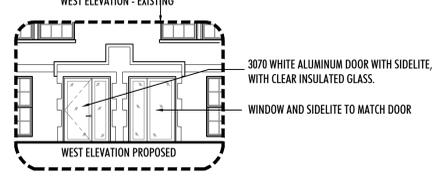

**4 EAST ELEVATION**  
SCALE: 3/32" = 1'-0"  
0 6' 12' 18'