






DISTRIBUTED AT LANDMARKS
COMMISSION - AUGUST 28, 2017

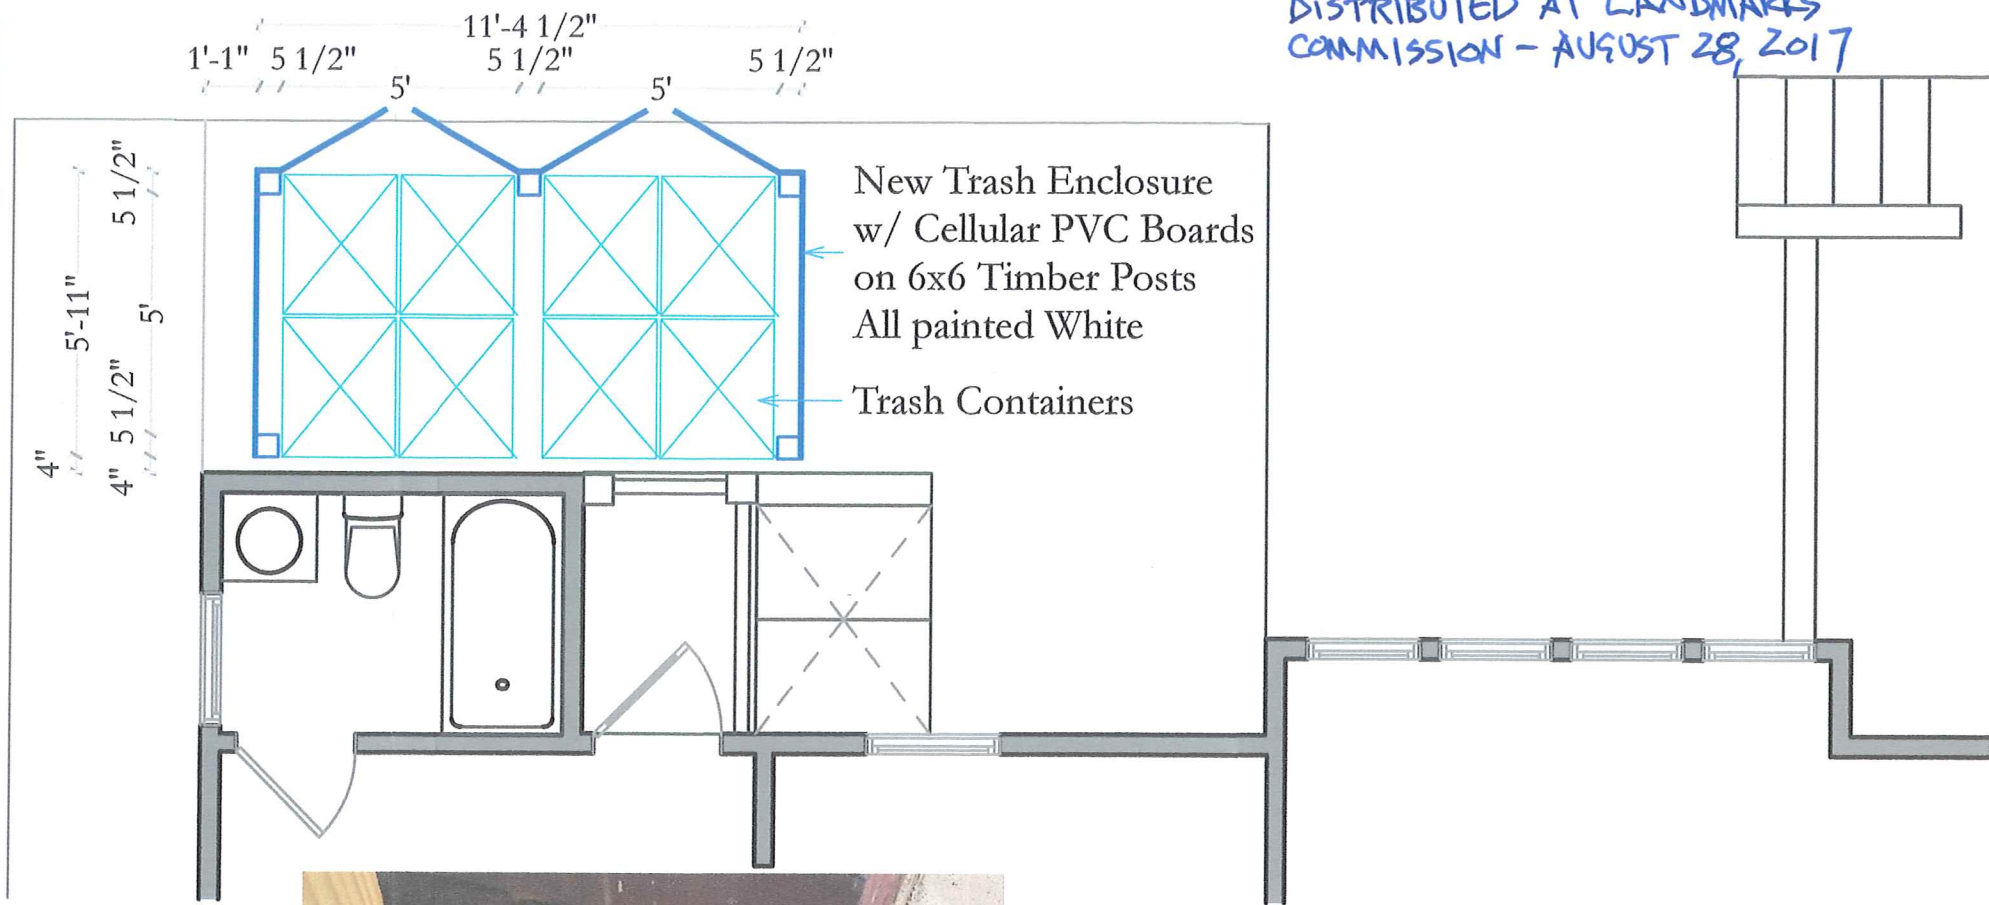

Trash Enclosure Plan @ 1/4" = 1'-0"

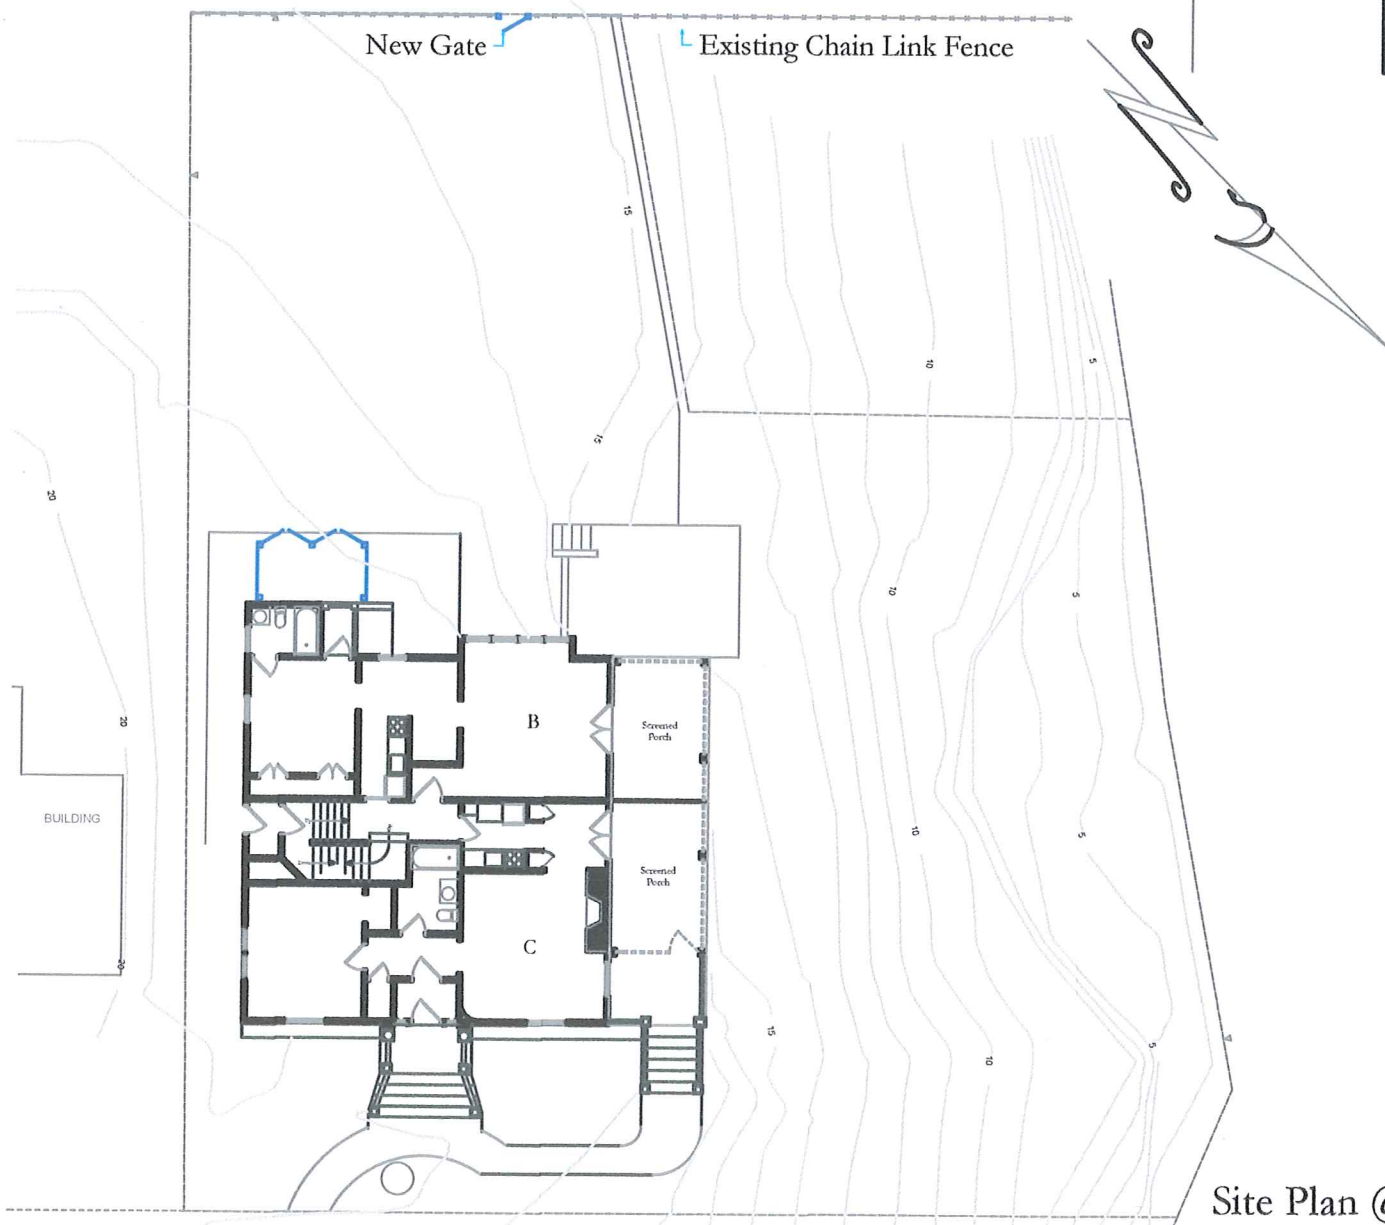

Site Plan @ 1"=20'

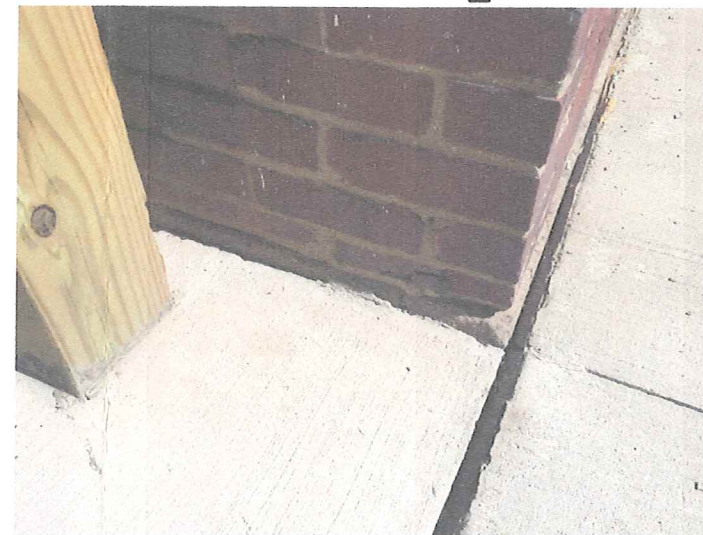


Concrete Edging



Gap in Fence

New Gate
Cellular PVC Boards
Paint White to Match
Existing Chain Link

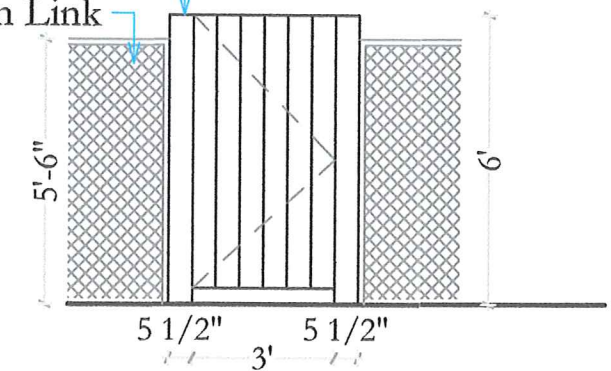

Gate Elevation @ 1/4" = 1'-0"

New Trash Enclosure & Gate
428 N Livingston
August 28, 2017

