


BENCHMARK TABLE				
BM. NO.	NORTHING	EASTING	DESCRIPTION	ELEV.
3	469761.81	777014.13	BURY TAG BOLT	1102.64
4	469379.43	777016.07	BURY TAG BOLT	1098.79
5	469385.55	774867.59	BURY TAG BOLT	1093.39
7	469630.89	775853.52	TOP NUT	1089.15

PROJECT DATE:	DRAWN BY:	NO.	DATE	REVISION	BY:
	Init	-	-	-	-
	DESIGNED BY:	Init	-	-	-
	CHECKED BY:	Init	-	-	-
PLOT DATE: 6/11/2021 12:19 PM, P:\370s\373\00373079\CADD\C3D\2021\Plan Sheets\00373079 Overview Sheet.dwg					

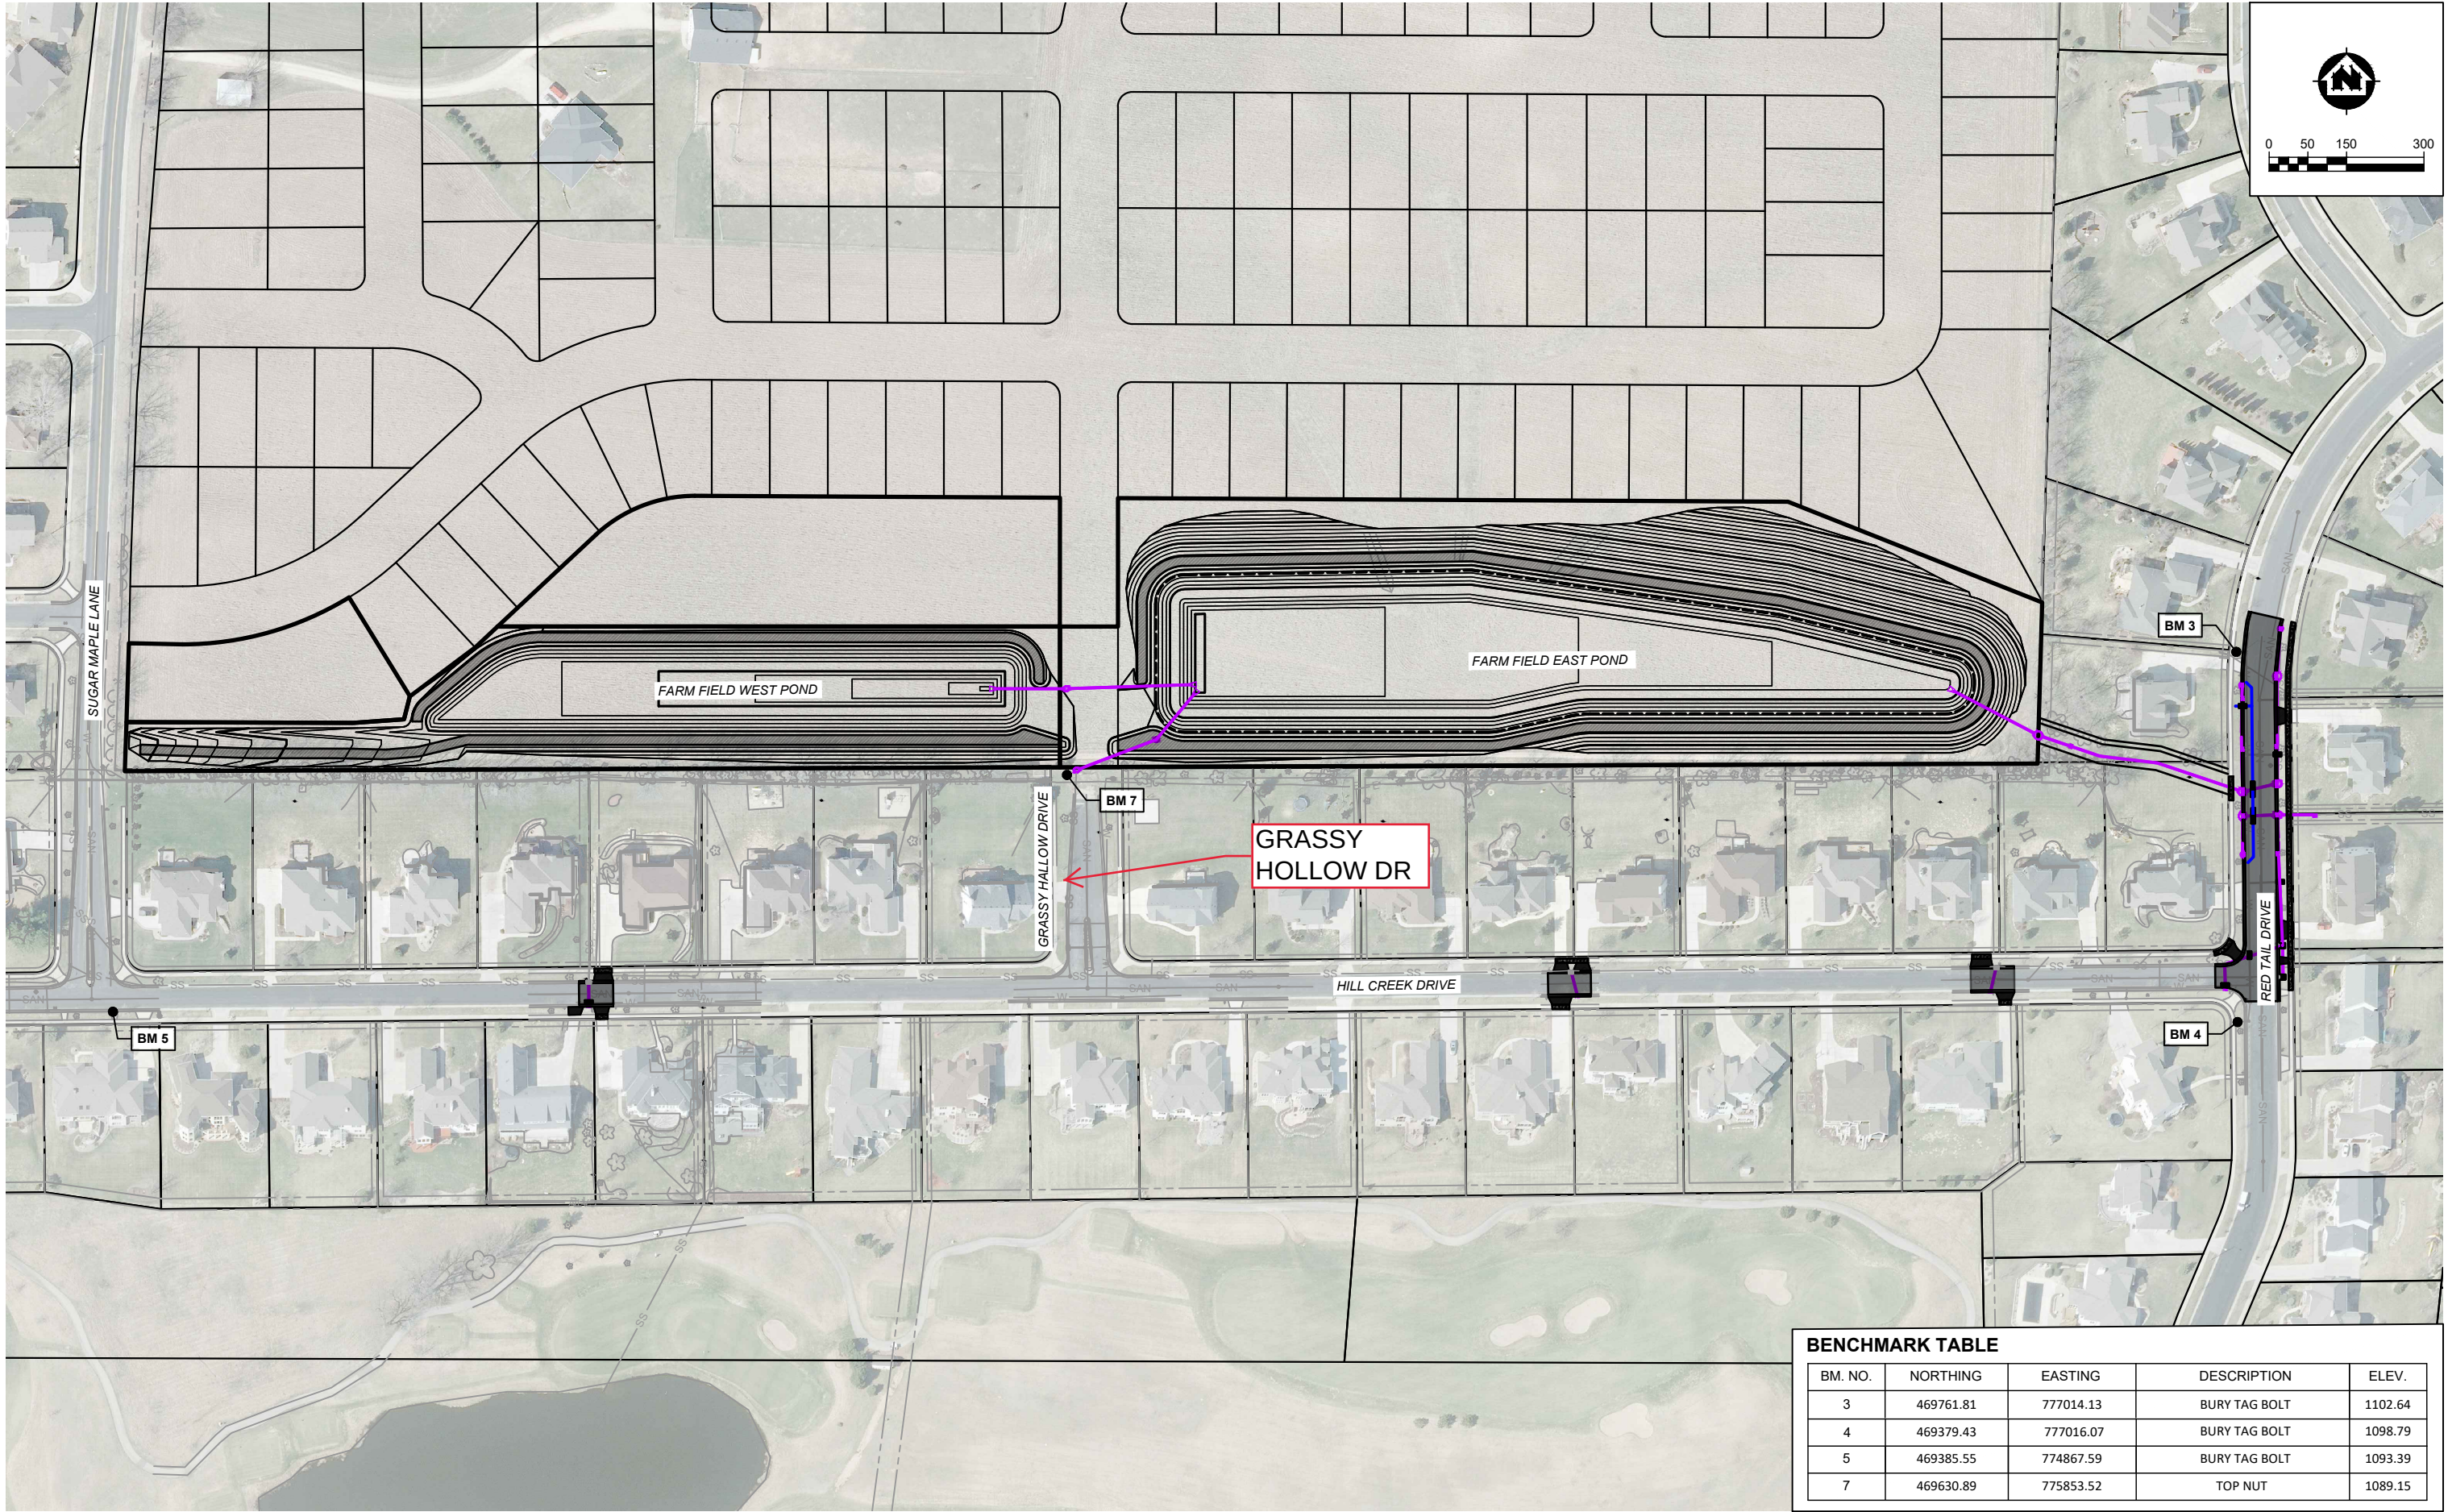

ENGINEERING | ARCHITECTURE | SURVEYING
FUNDING | PLANNING | ENVIRONMENTAL
1702 Pankratz St Madison, WI 53704
(608) 242-7779 www.msa-ps.com
© MSA Professional Services, Inc.

HAWKS LANDING FLOOD MITIGATION NORTH
CITY OF MADISON
DANE COUNTY, WISCONSIN

PROJECT OVERVIEW

PROJECT NO:
00373079

SHEET
G 2