



City of Madison

Conditional Use

Location
524 E. Wilson Street


Project Name
The Up North Bar

Applicant
Bob Worm


Existing Use
Tavern

Proposed Use
Convert tavern into nightclub

Public Hearing Date
Plan Commission
1 October 2018

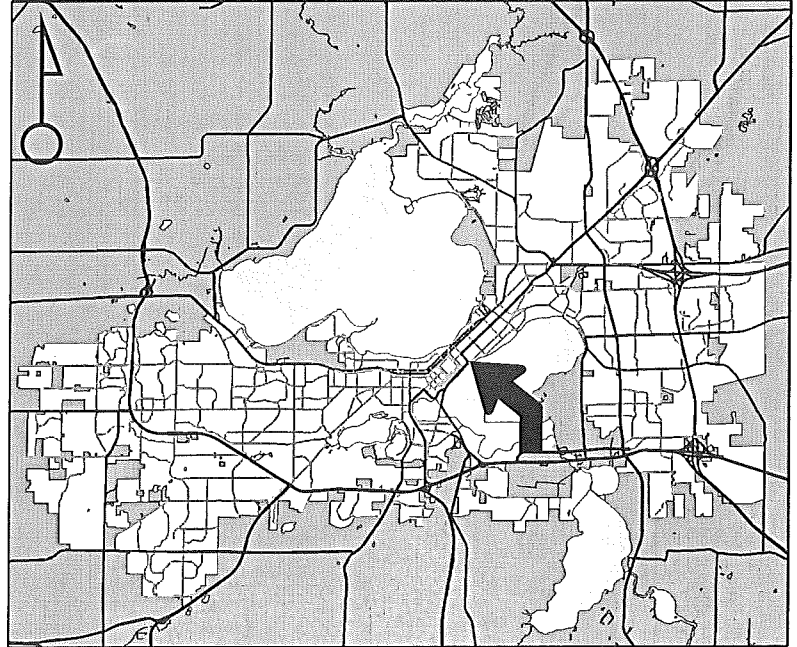

For Questions Contact: Sydney Prusak at: 243-0554 or sprusak@cityofmadison.com or City Planning at 266-4635

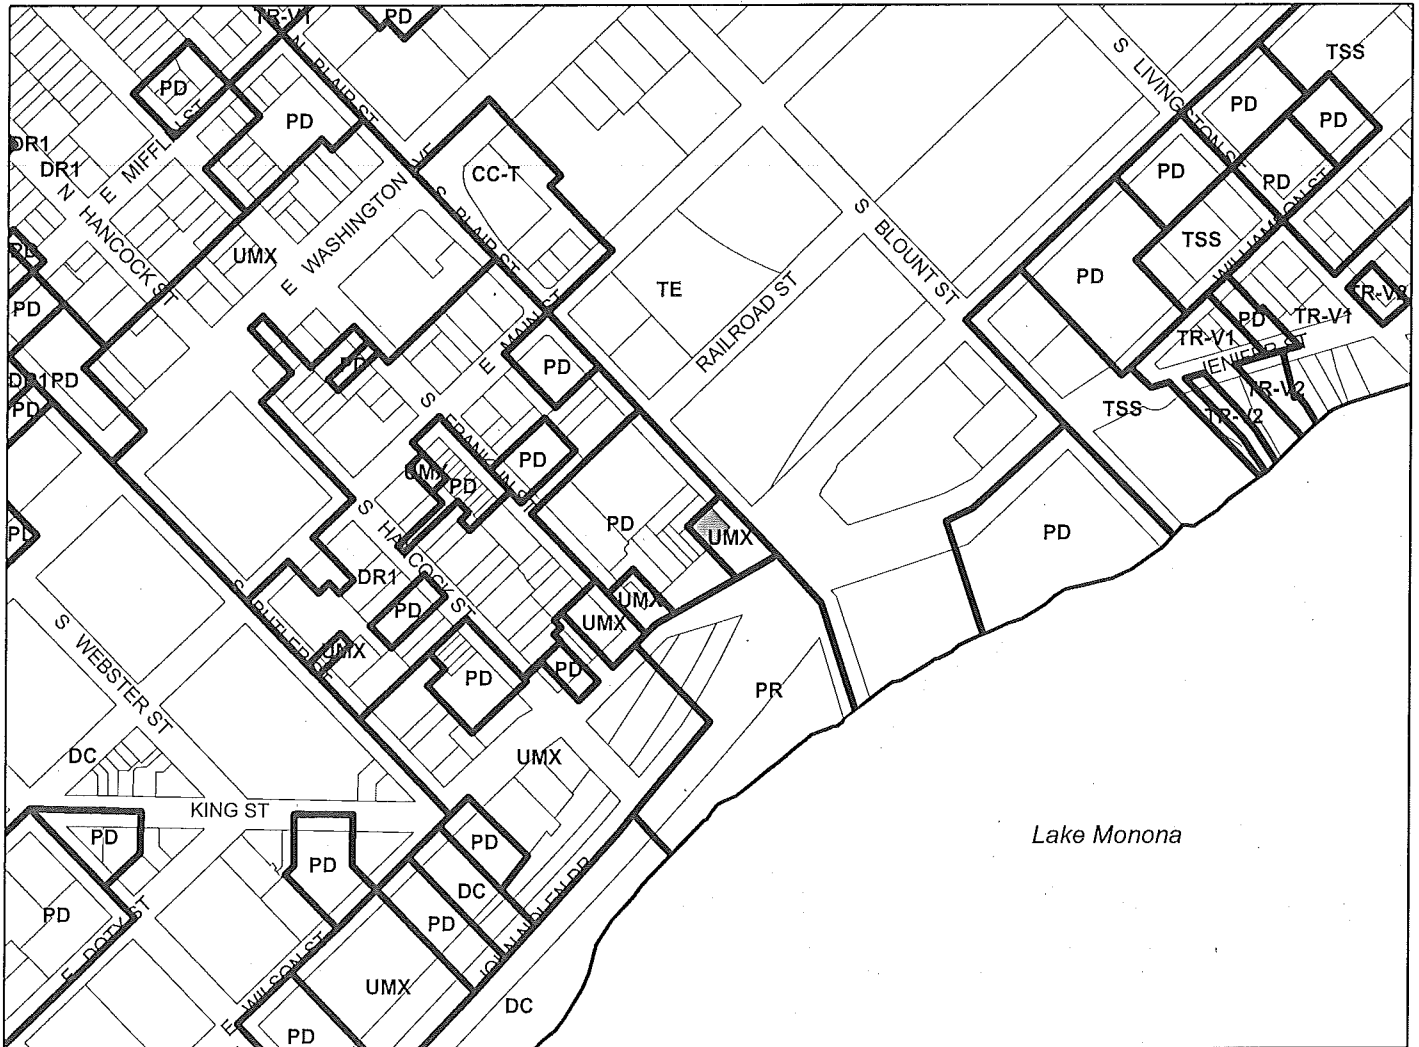

Scale : 1" = 400'

City of Madison, Planning Division : PPE : Date : 18 September 2018

11

