



Location

620 Cedar Street

Applicant

Kelly Kozar
Kelly Hensler, knh studio


Request

Construct accessory building exceeding
1,000 square feet


Public Hearing Date

Plan Commission

March 25, 2024

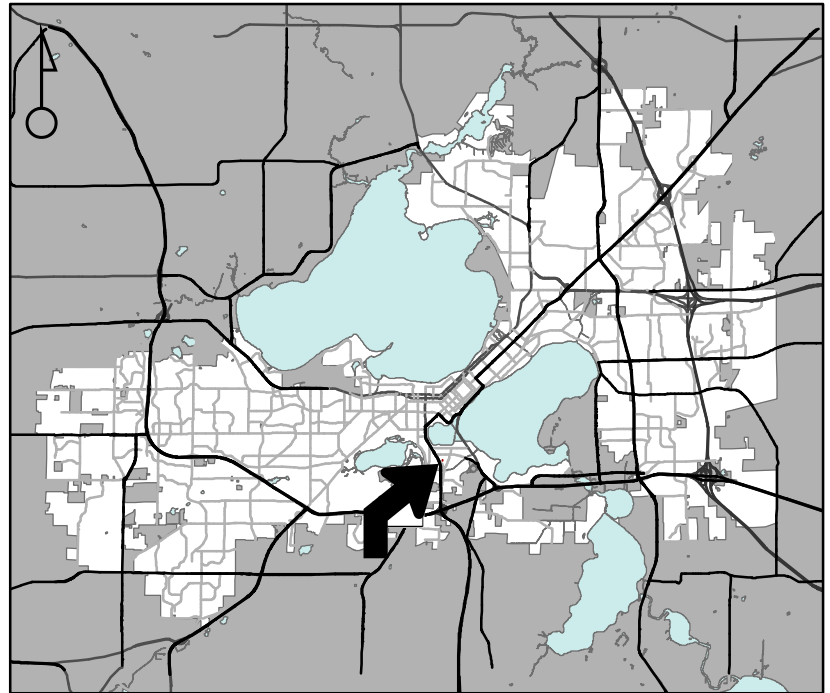

For Questions Contact: Colin Punt at: 243-0455 or cpunt@cityofmadison.com or City Planning at 266-4635

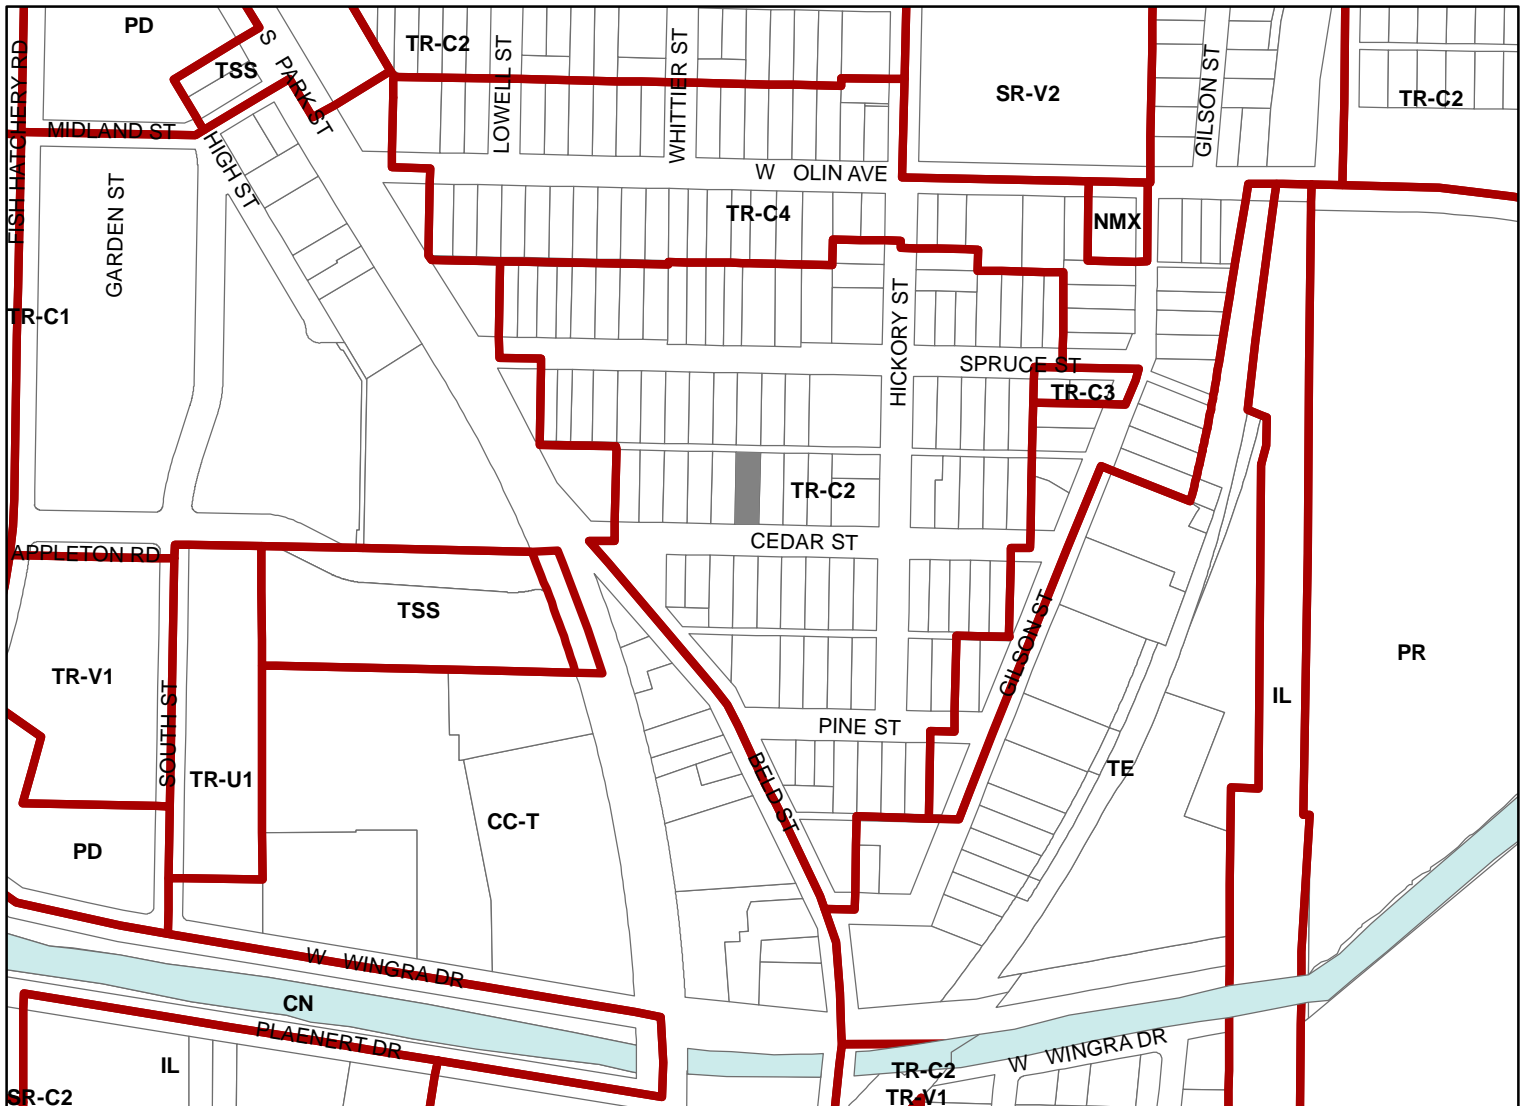

Scale : 1" = 400'

