



City of Madison

Conditional Use Alteration

Location

30 Ash Street/2300-2436 Regent Street

Project Name

West High School

Applicant

Madison Metropolitan School District / Jackie Michaels, Epstein Uhen Architects


Request

Consider revised plans for the renovation and construction of additions to West High School


Public Hearing Date

Plan Commission

November 8, 2021

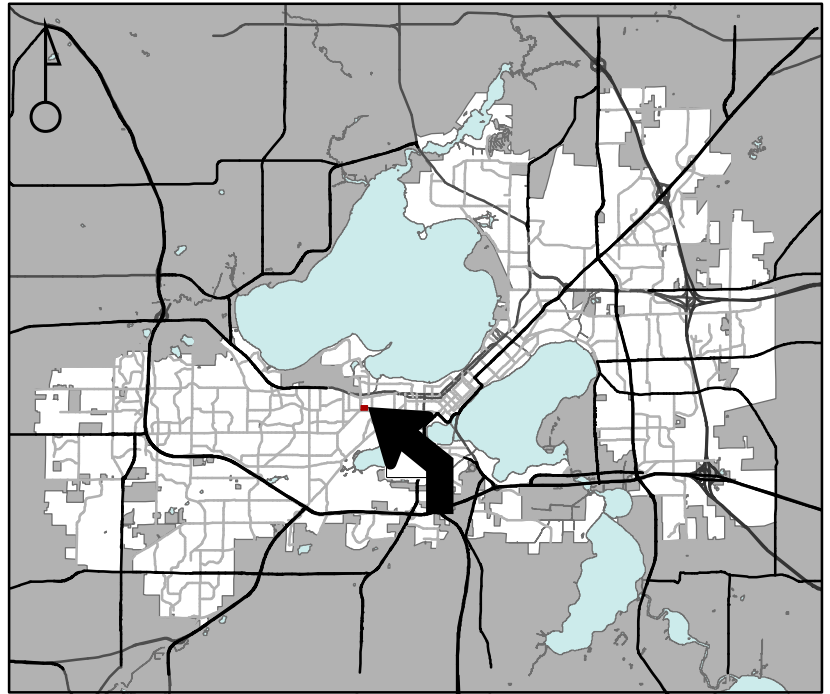

For Questions Contact: Chris Wells at: 261-9135 or cwells@cityofmadison.com or City Planning at 266-4635

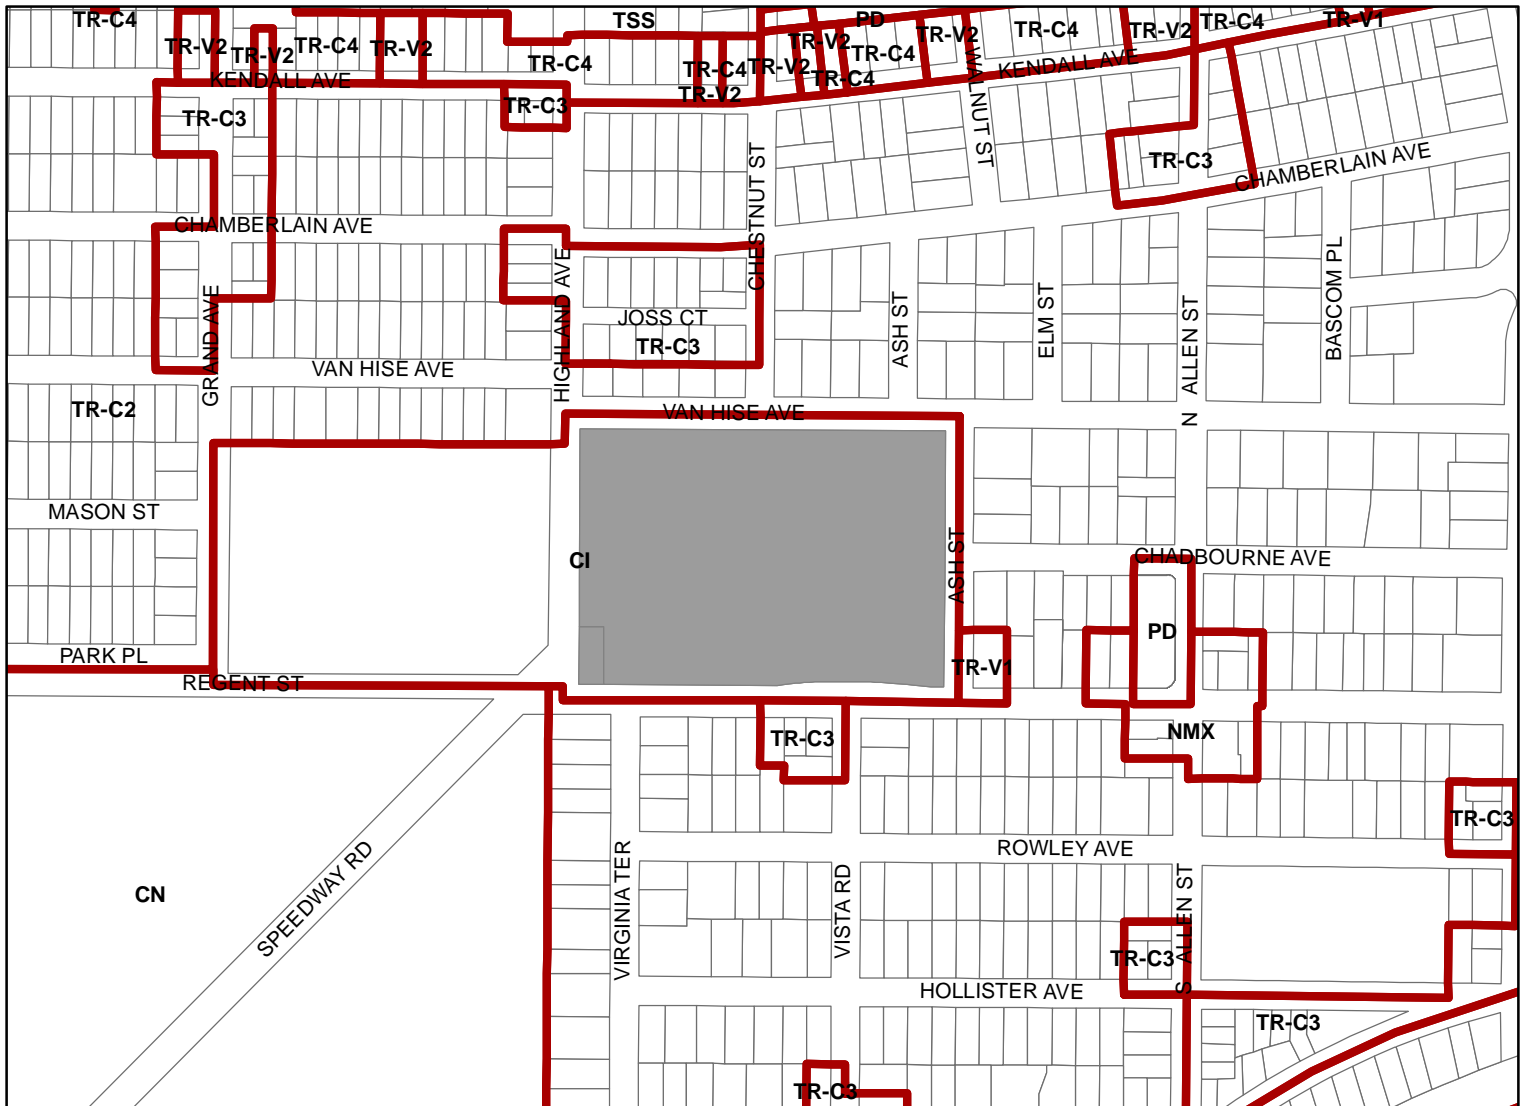

Scale : 1" = 400'

City of Madison, Planning Division : TP : Date: 10-29-21

