



Location

617 W Lakeside Street

Applicant

Peter Cheramy, Cheramy Builders, Inc.

Keaton Loose


Request

Demolish street-facing façade of single-family residence


Public Hearing Date

Plan Commission

October 2, 2023

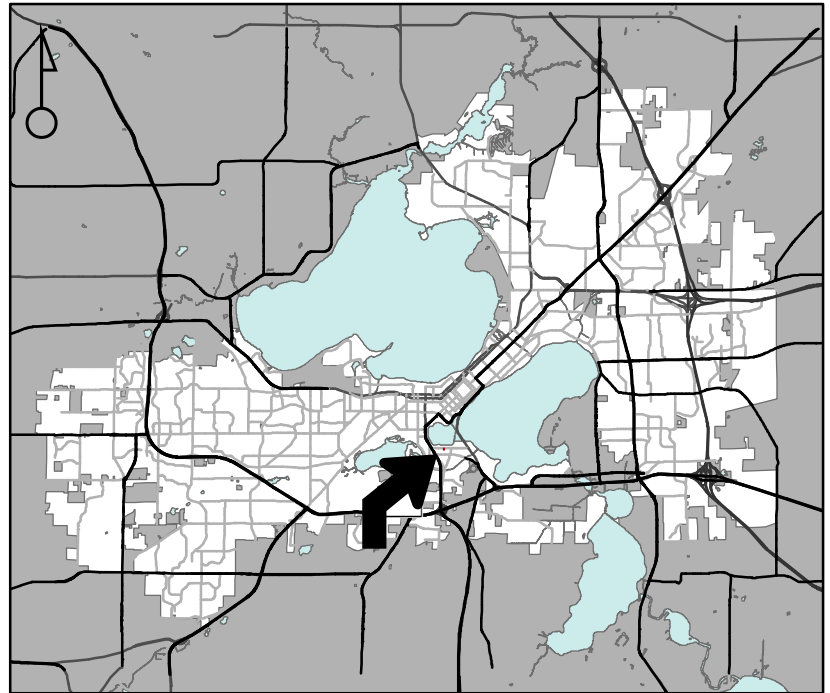

For Questions Contact: Lisa McNabola at: 243-0554 or [lmcnabola@cityofmadison.com](mailto:lmcnabola@cityofmadison.com) or City Planning at 266-4635

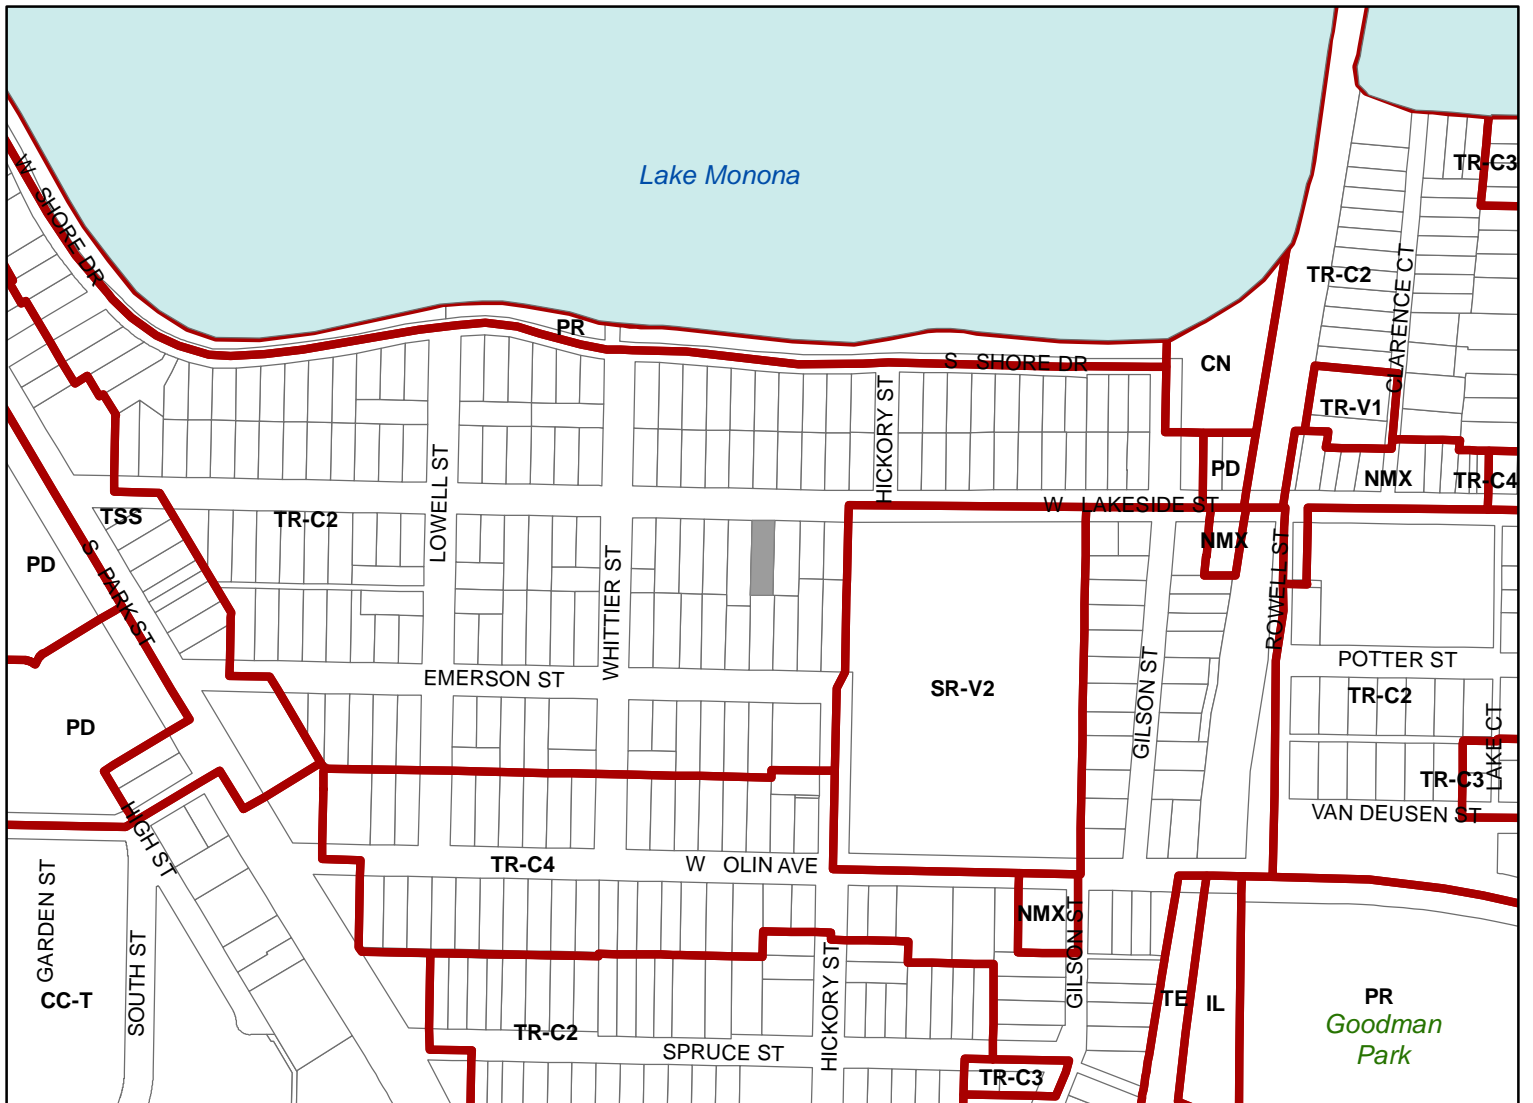

Scale : 1" = 400'

City of Madison, Planning Division : JC : Date : 8-28-23

