


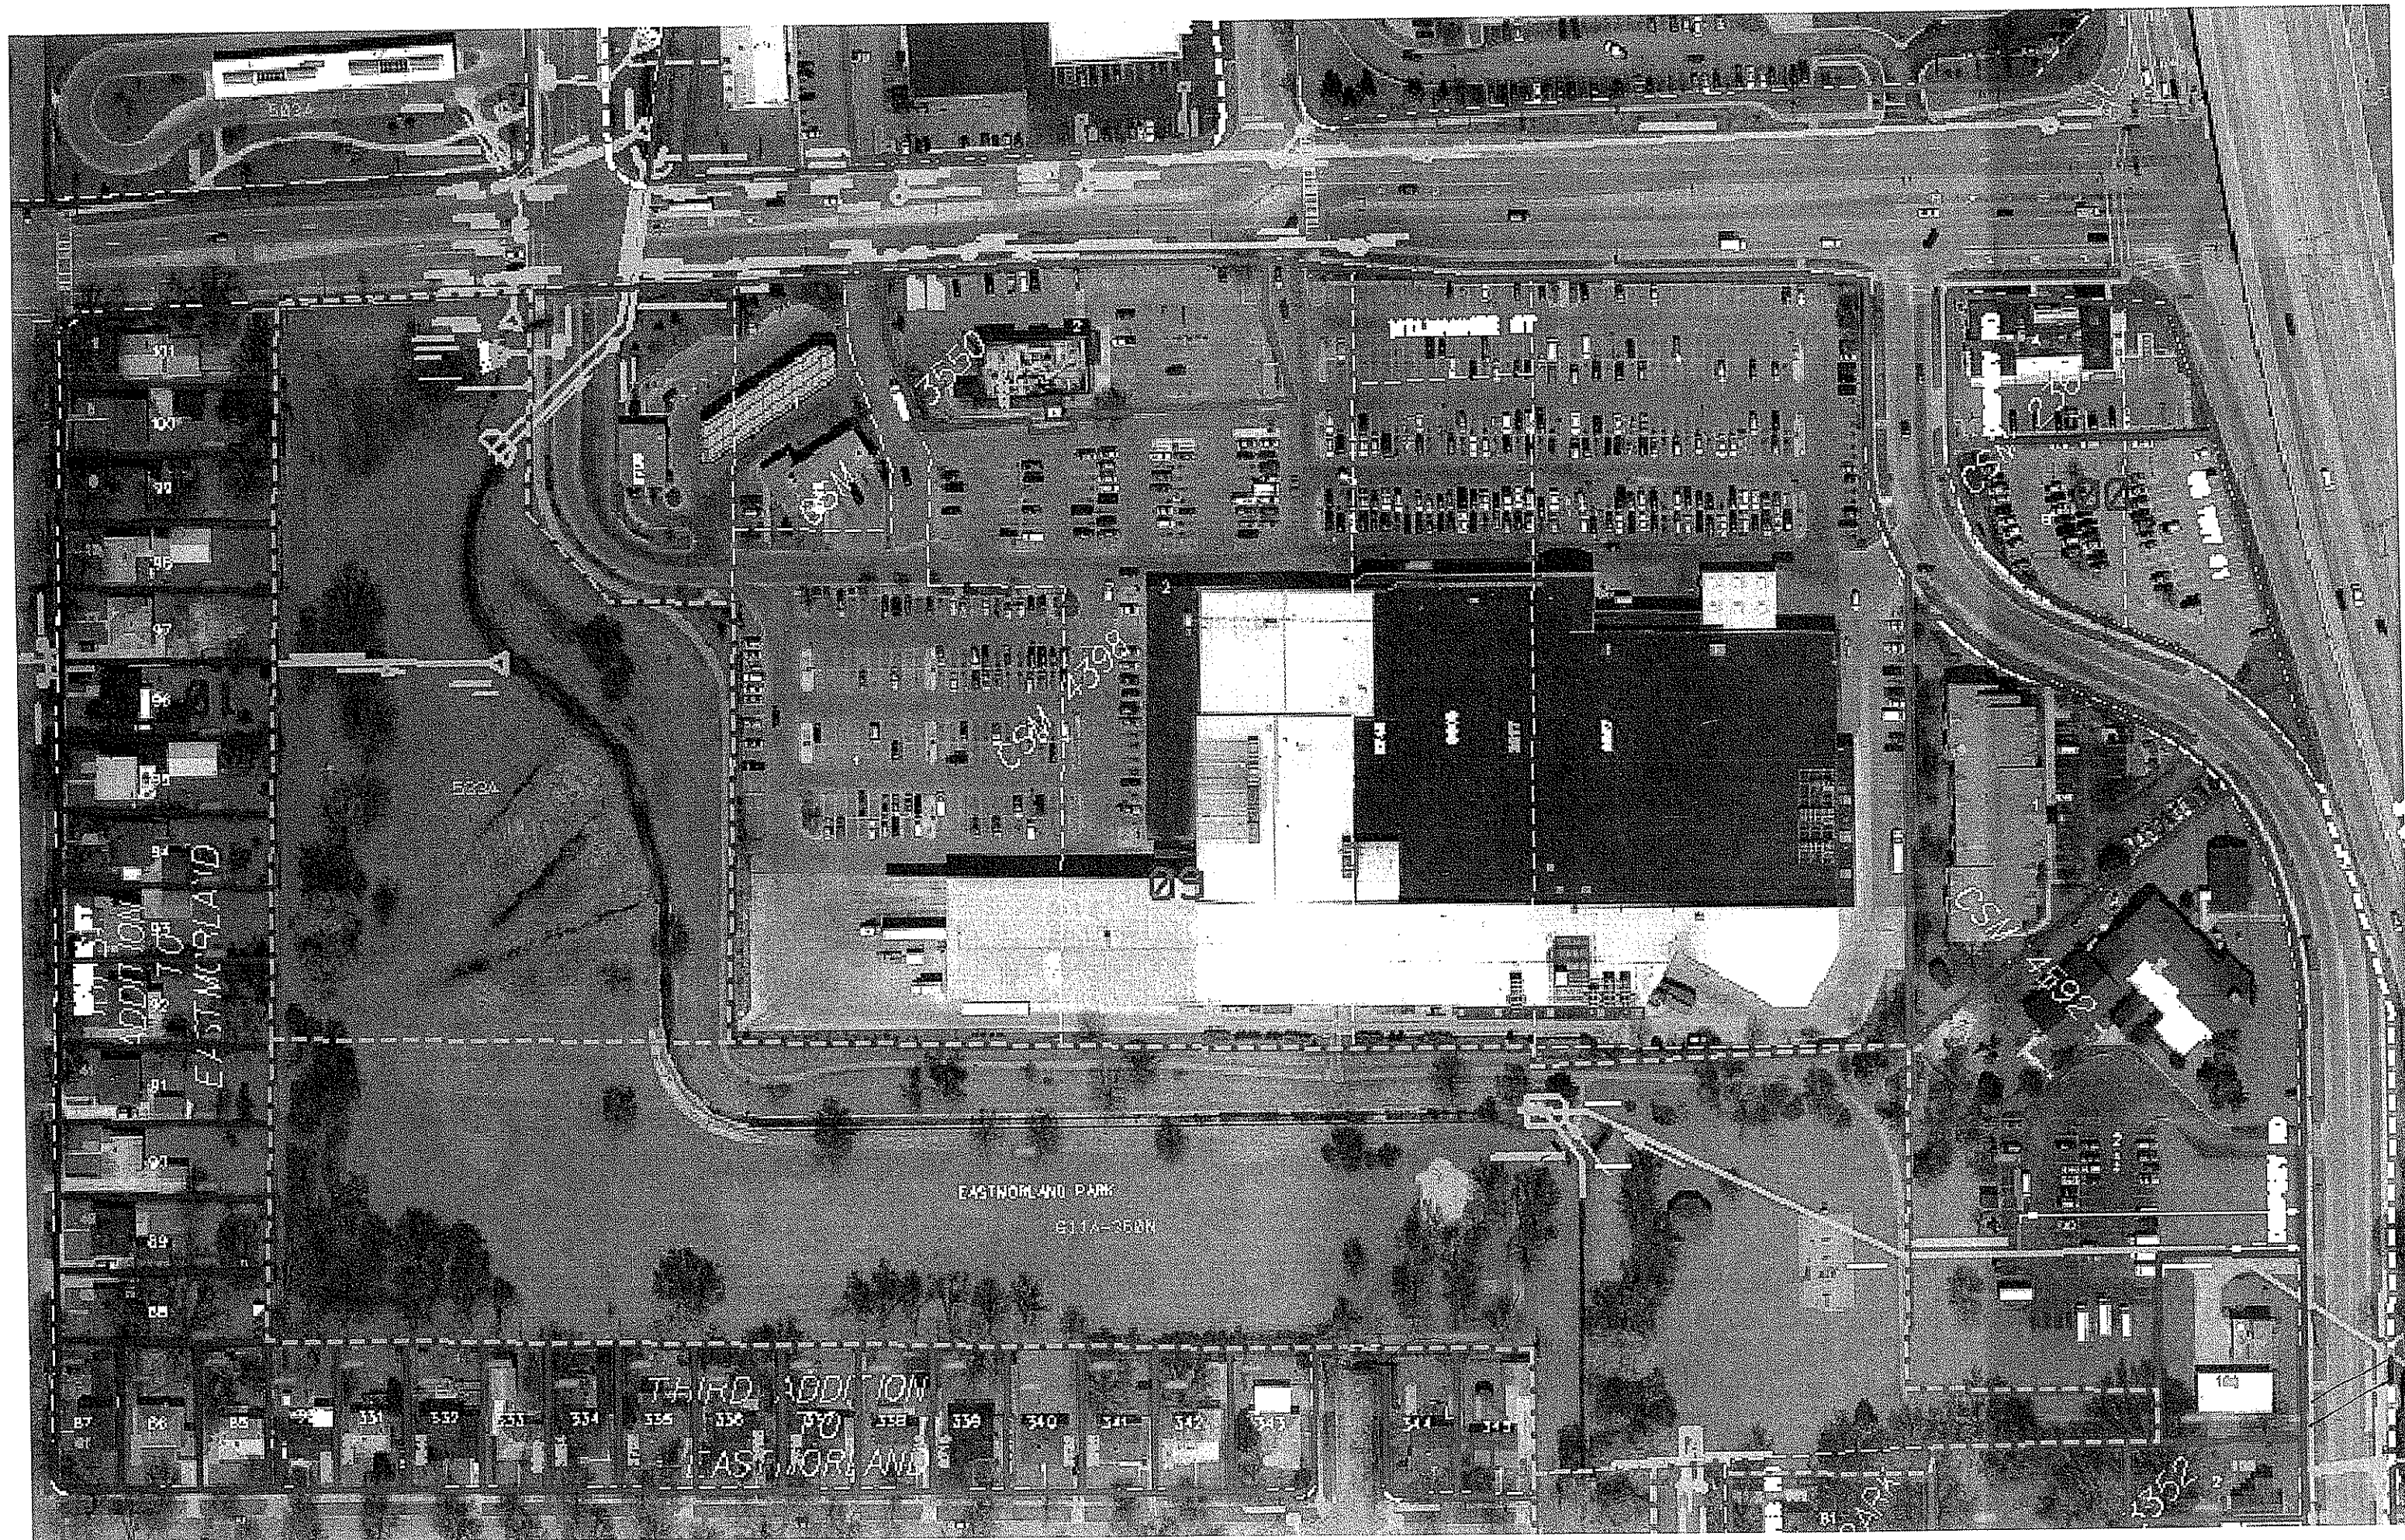


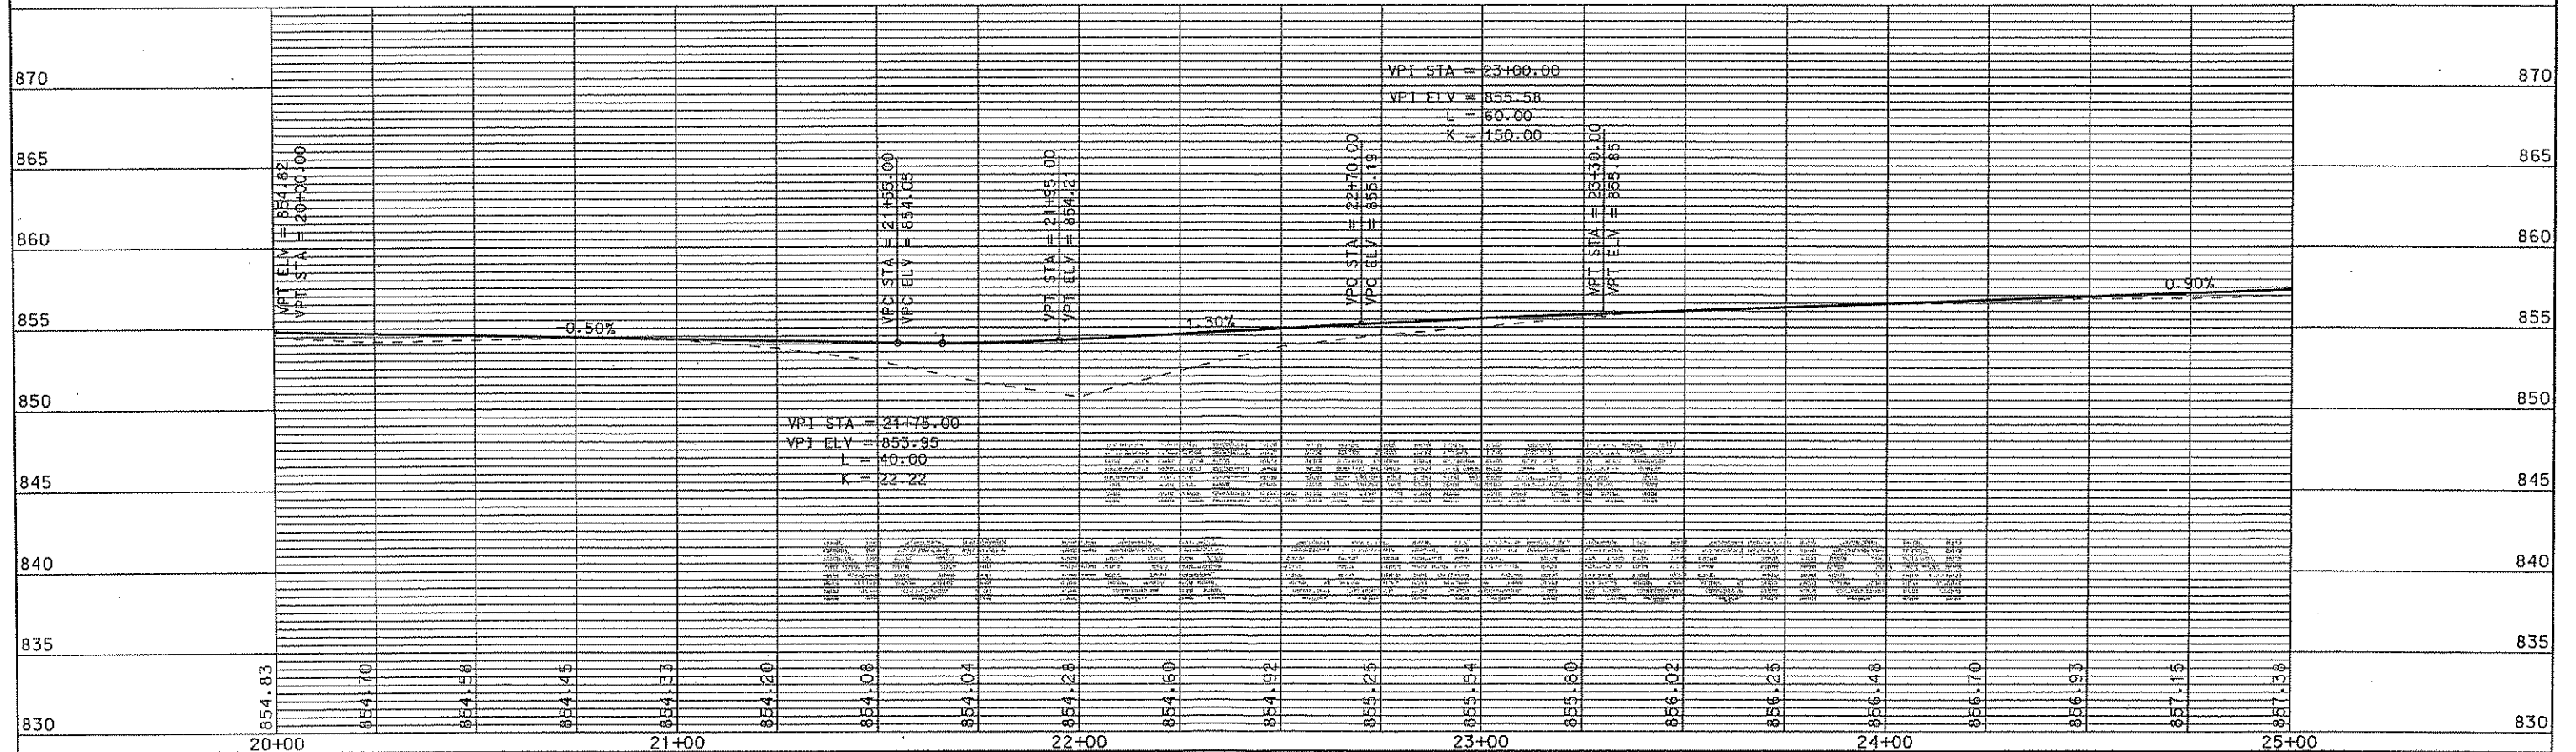

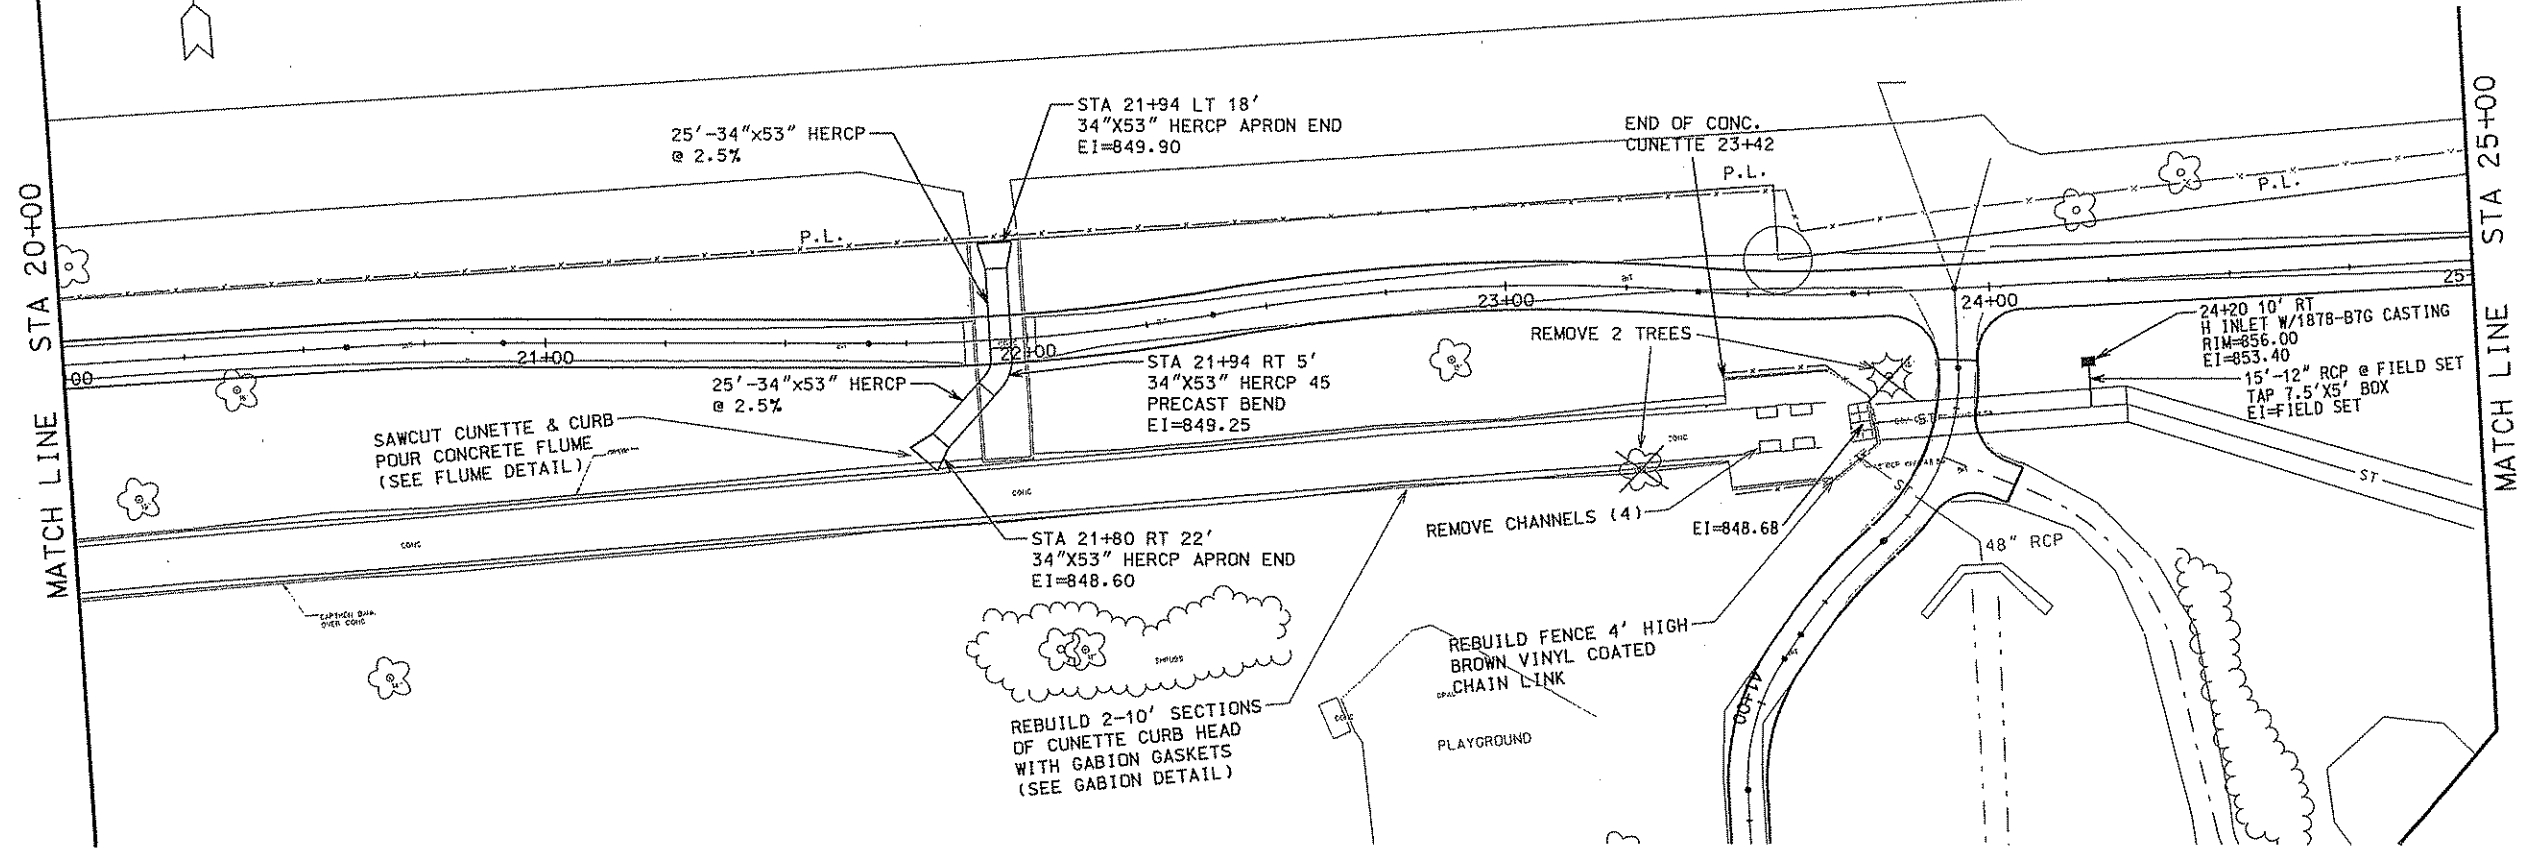


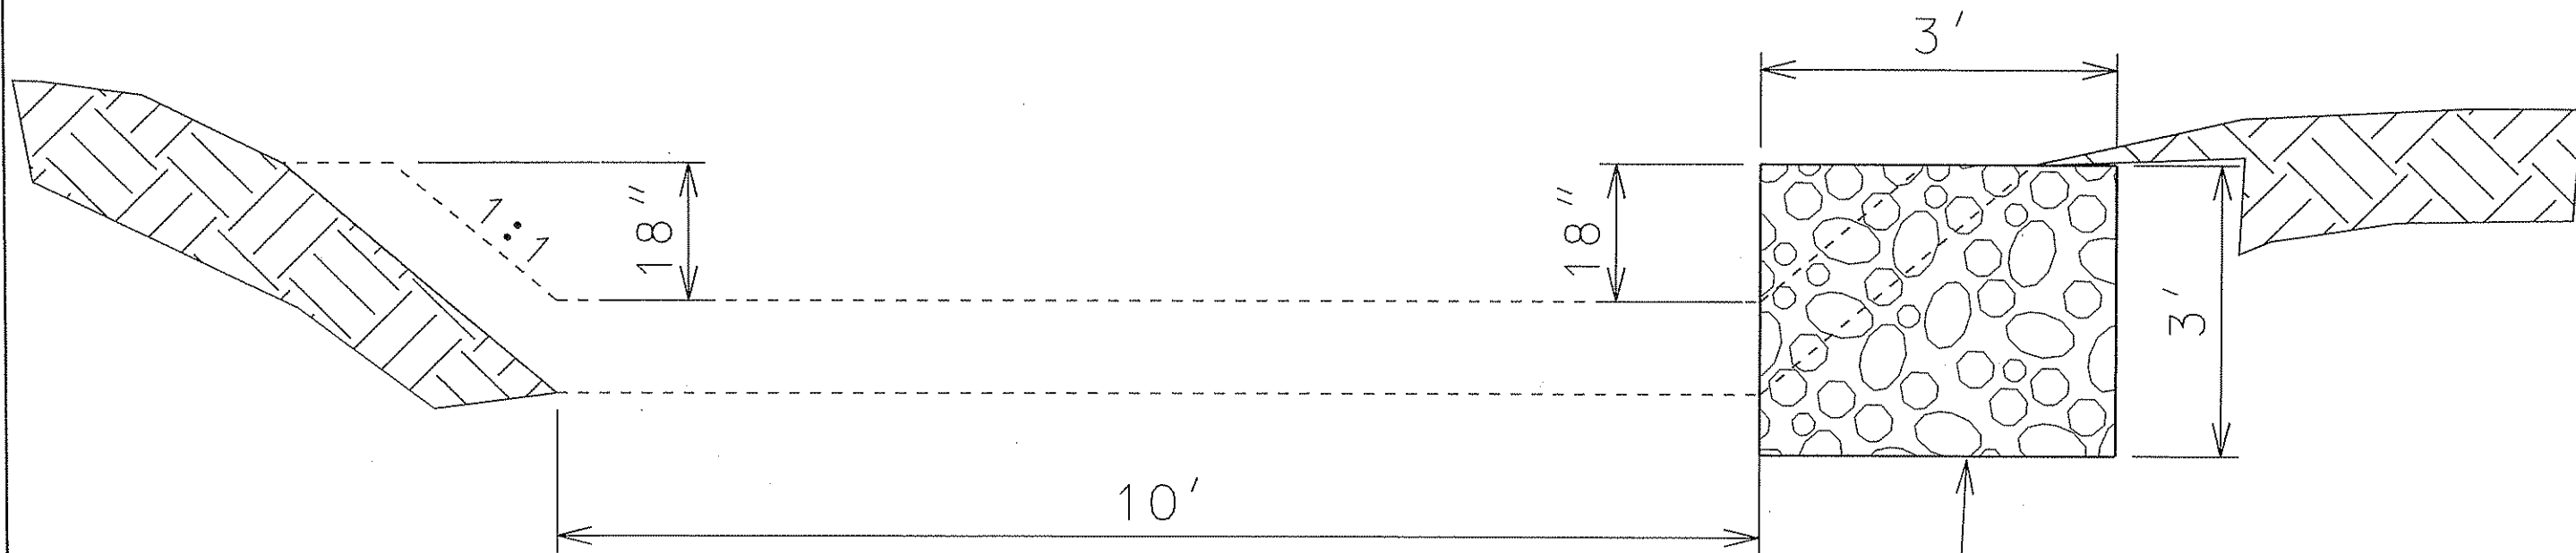

GABION BASKET IN PLACE
OF FAILED EXISTING
CURB SECTION.

NOT TO SCALE

2008
CITY OF MADISON ENGINEERING DIVISION
GABION DETAIL

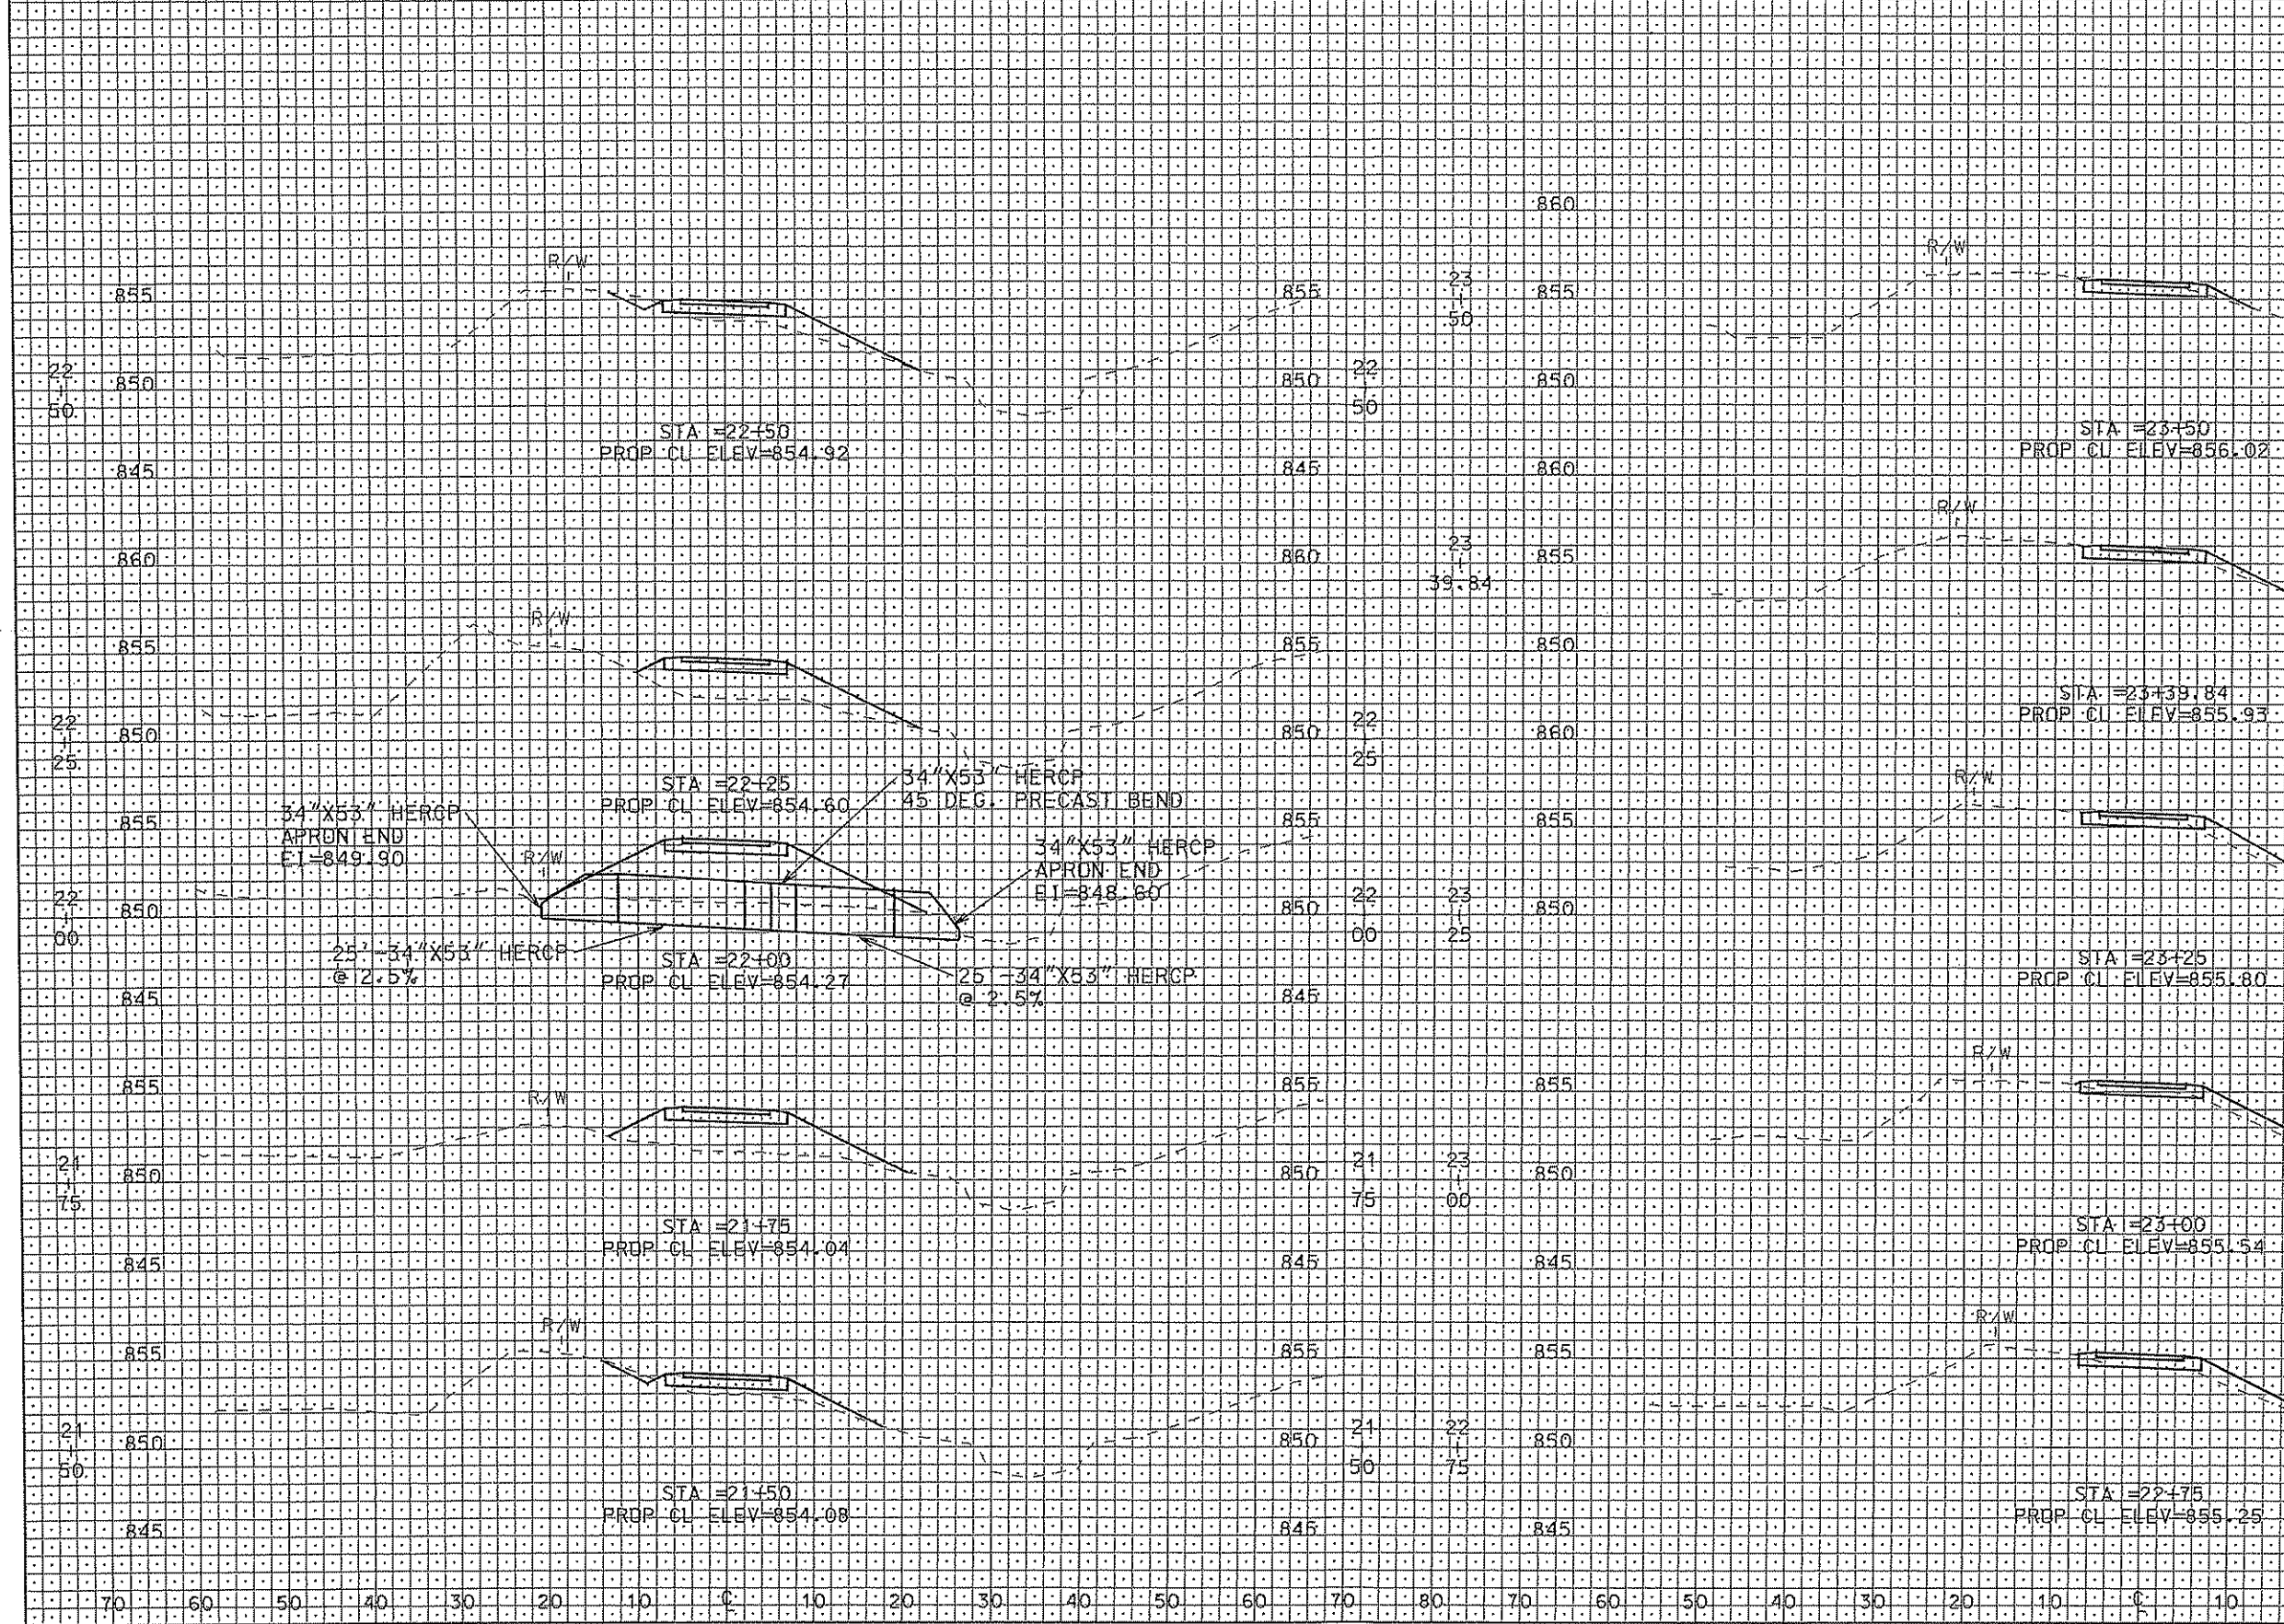

REF. DATE: PLOT NAME: PLOT SCALE: