



Location

2302 Willard Avenue

Applicant

Lucinda Smith & Ellie Hutcherson


Request

Allow home occupation in an accessory building


Public Hearing Date

Plan Commission

March 16, 2026

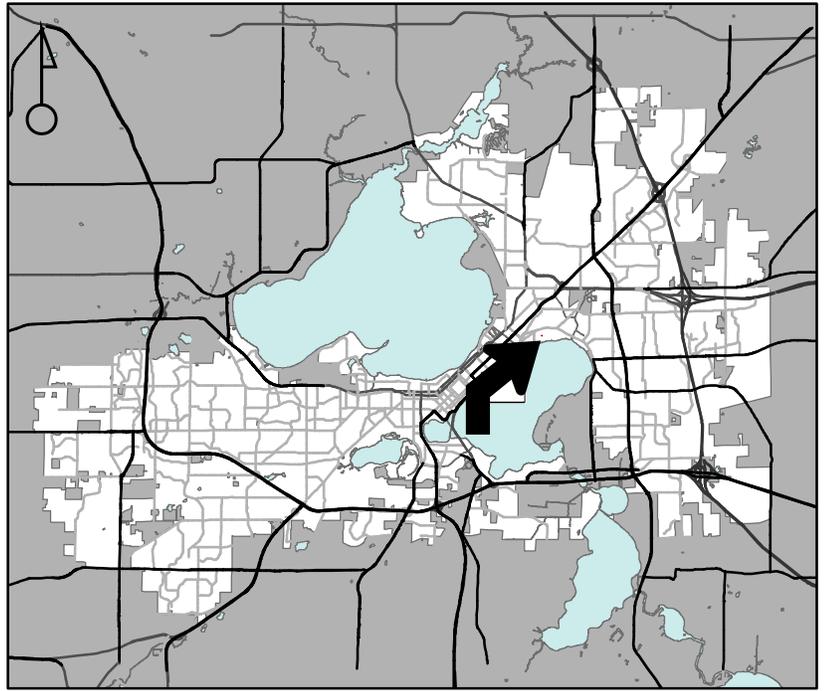

For Questions Contact: Chris Wells at: 261-9135 or cwells@cityofmadison.com or City Planning at 266-4635

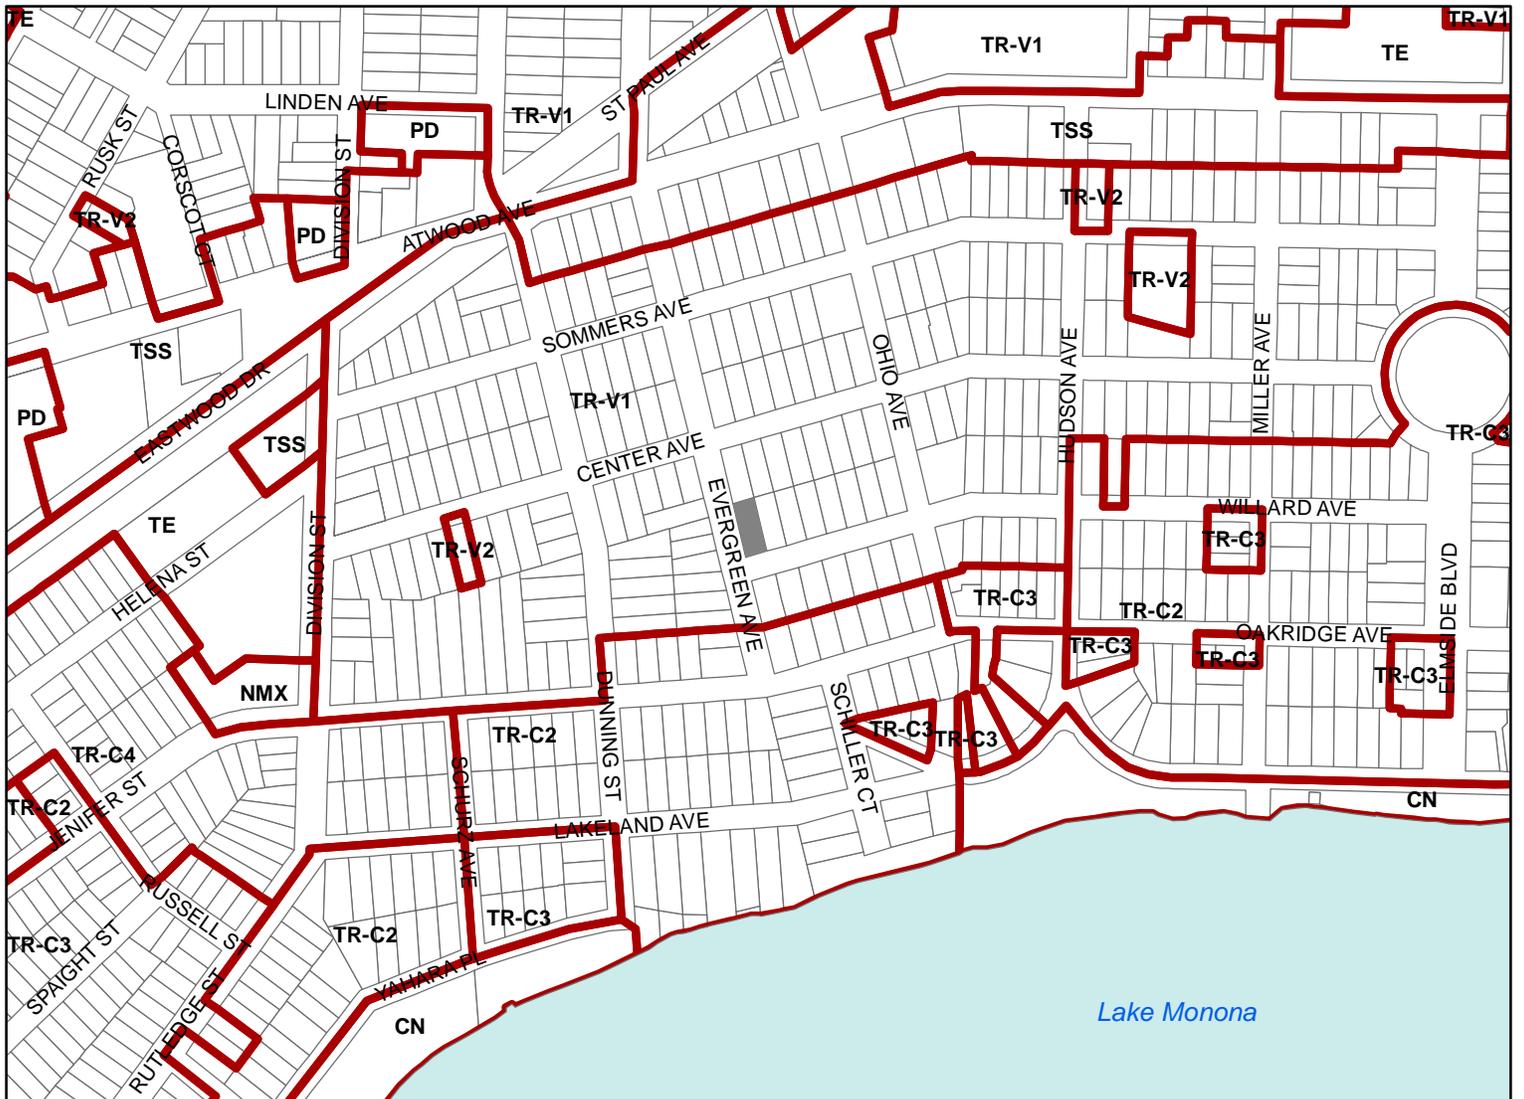

Scale : 1" = 400'

