



STARKWEATHER  
CREEK PATH

ADD PATH LIGHTING BY BRIDGE

RE-GRADING ALONG CREEK BANK TO WIDEN  
CHANNEL UNDER BRIDGE TO MAINTAIN CAPACITY

THICKENED EDGE + RAILING

TREE AND BRUSH REMOVALS

CONCRETE RAMP-UP

RETAINING  
WALL + RAILING

SANITARY LIFT STATION  
(TO REMAIN)

BCYCLE STATION

RE-GRADE ASPHALT PATH

AREA STORM  
INLET ADDED


HERMINA ST

CLYDE  
GALLAGHER AVE

CLYDE  
GALLAGHER AVE

HERMINA ST

HERMINA BIKE-PED BRIDGE  
OVER STARKWEATHER CREEK

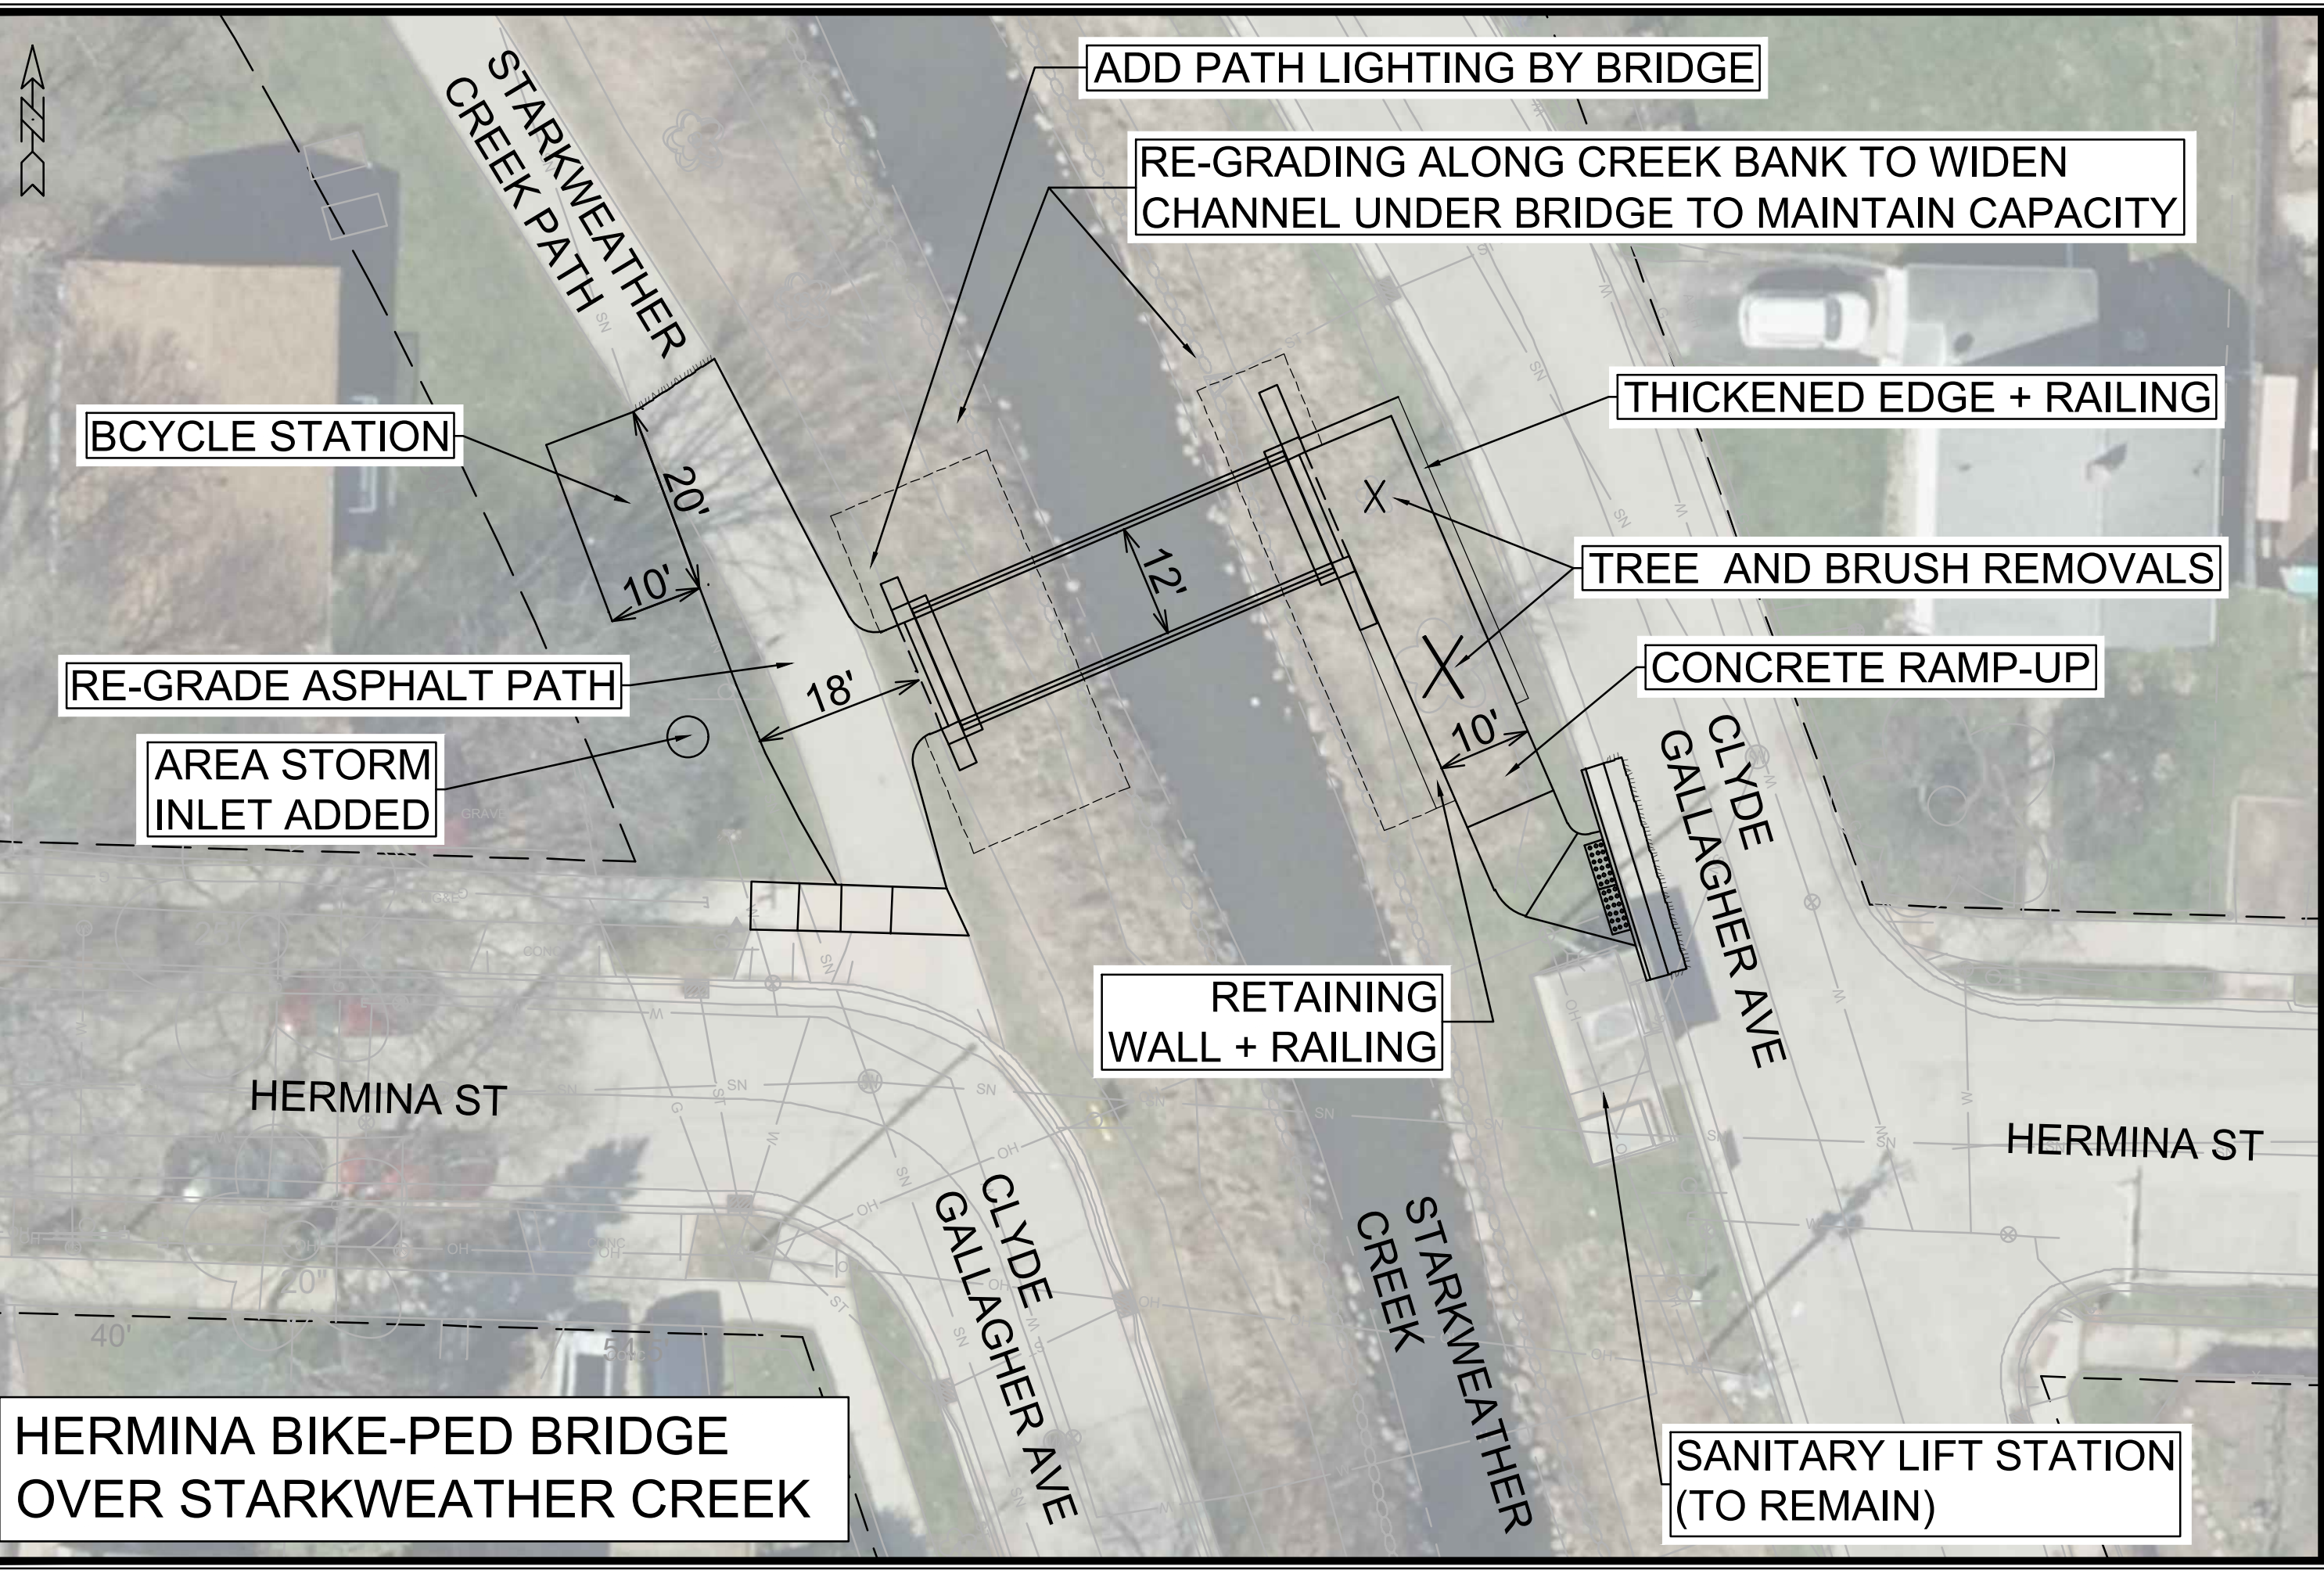

MARK	REVISION	DATE	BY
###	###	###	###
###	###	###	###
###	###	###	###
###	###	###	###

#####  
#####

CONTRACT NO: #####

#####  
#####  
#####



####  
####