



City of Madison

Demolition Permit & Conditional Use

Location

4145 Country Club Road

Project Name

Nakoma Golf Club Pool & Tennis Complex

Applicant

Wyatt Johnson, Potter Lawson, Inc.
Nakoma Golf Club, Inc.

Existing Use

Pool and pool house


Proposed Use

Demolish and replace pool and pool house at Nakoma Golf Club


Public Hearing Date

Plan Commission

June 7, 2021

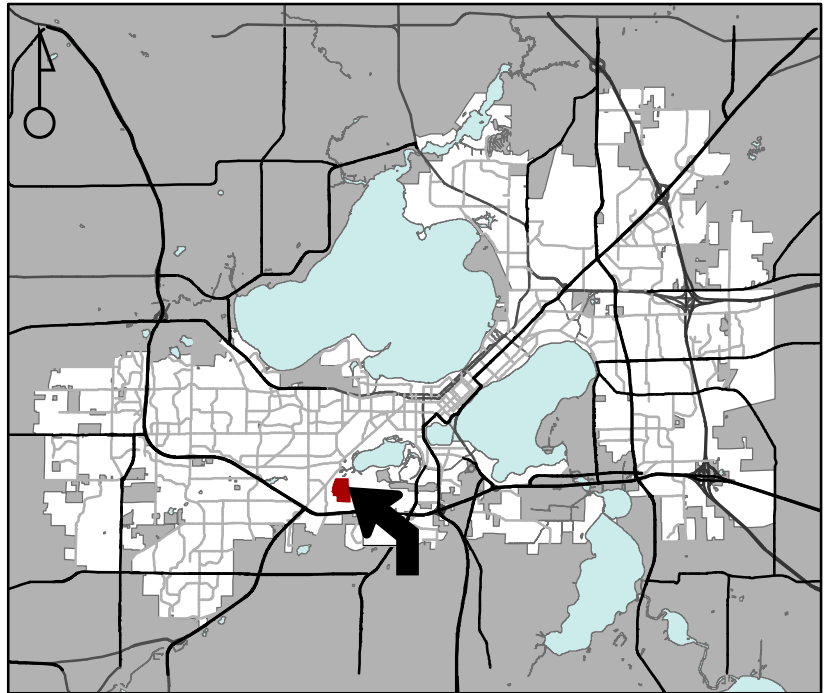

For Questions Contact: Tim Parks at: 261-9632 or tparks@cityofmadison.com or City Planning at 266-4635

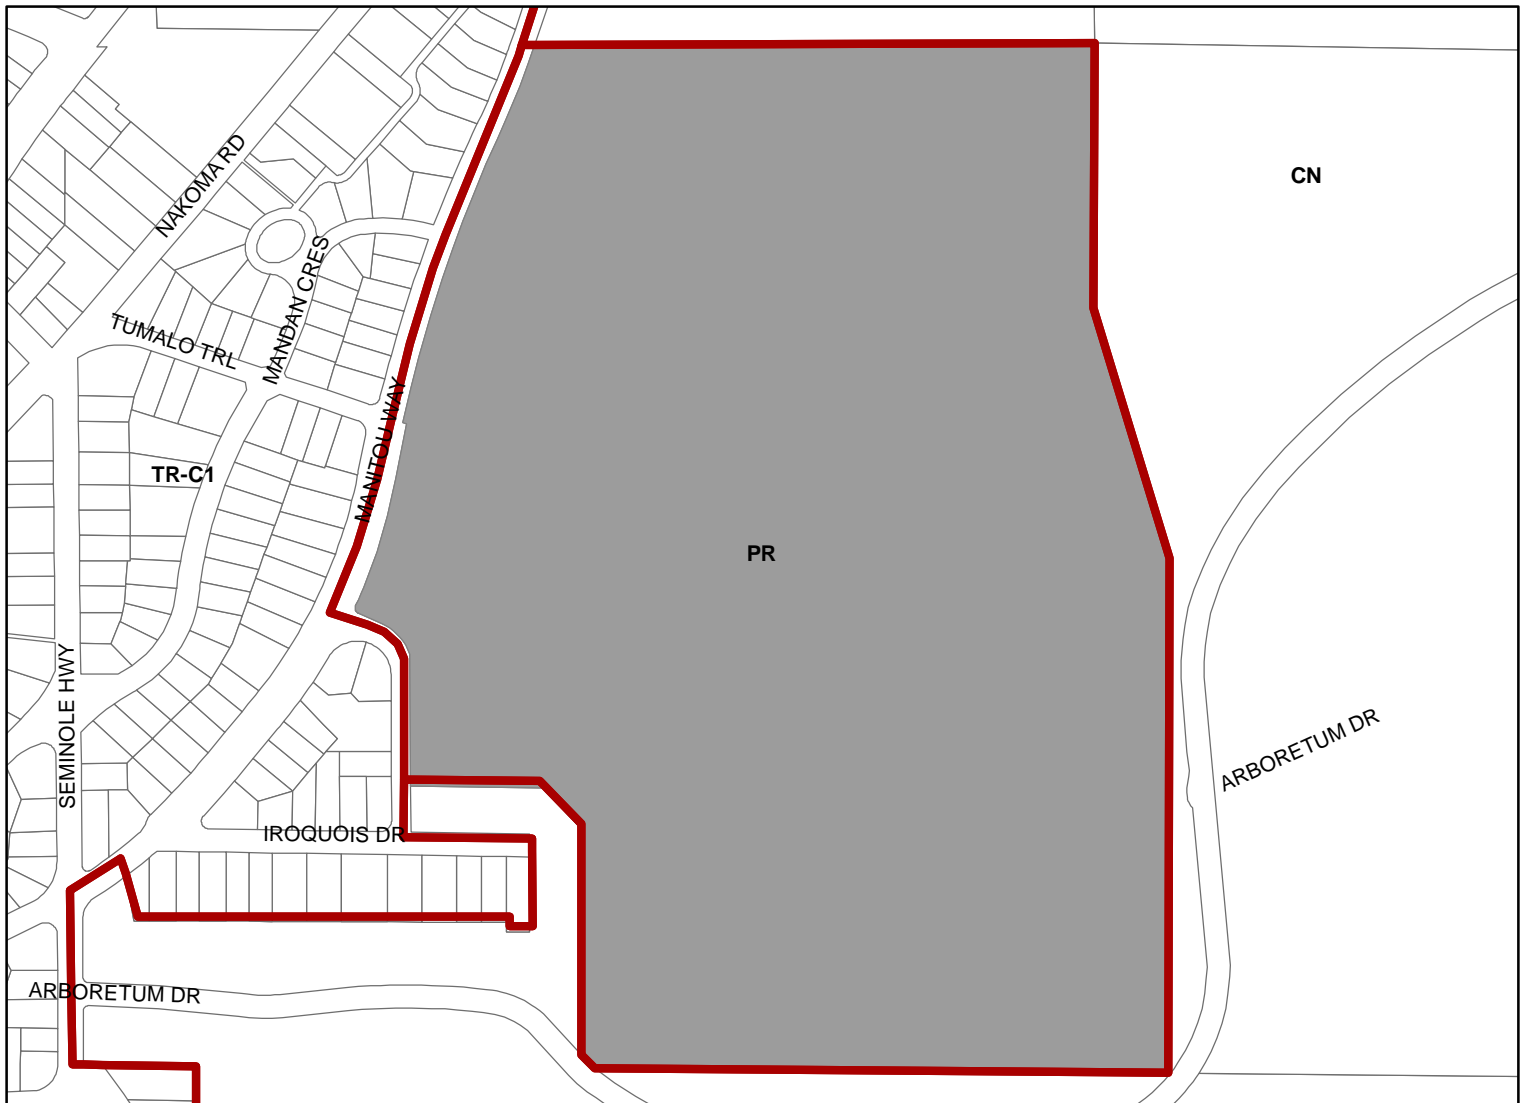

Scale : 1" = 400'

City of Madison, Planning Division : JC : Date : 6-3-21





Close-Up of Project Area