



MATCH LINE 110+00.00




2

PONTIAC TRAIL, BOSTON COURT, NAKOMIS COURT, AND ROSEWOOD COURT/MADISON, WI

M:\DESIGN\Projects\13171\CAD\Streets\13171EN-PhP.dwg

2

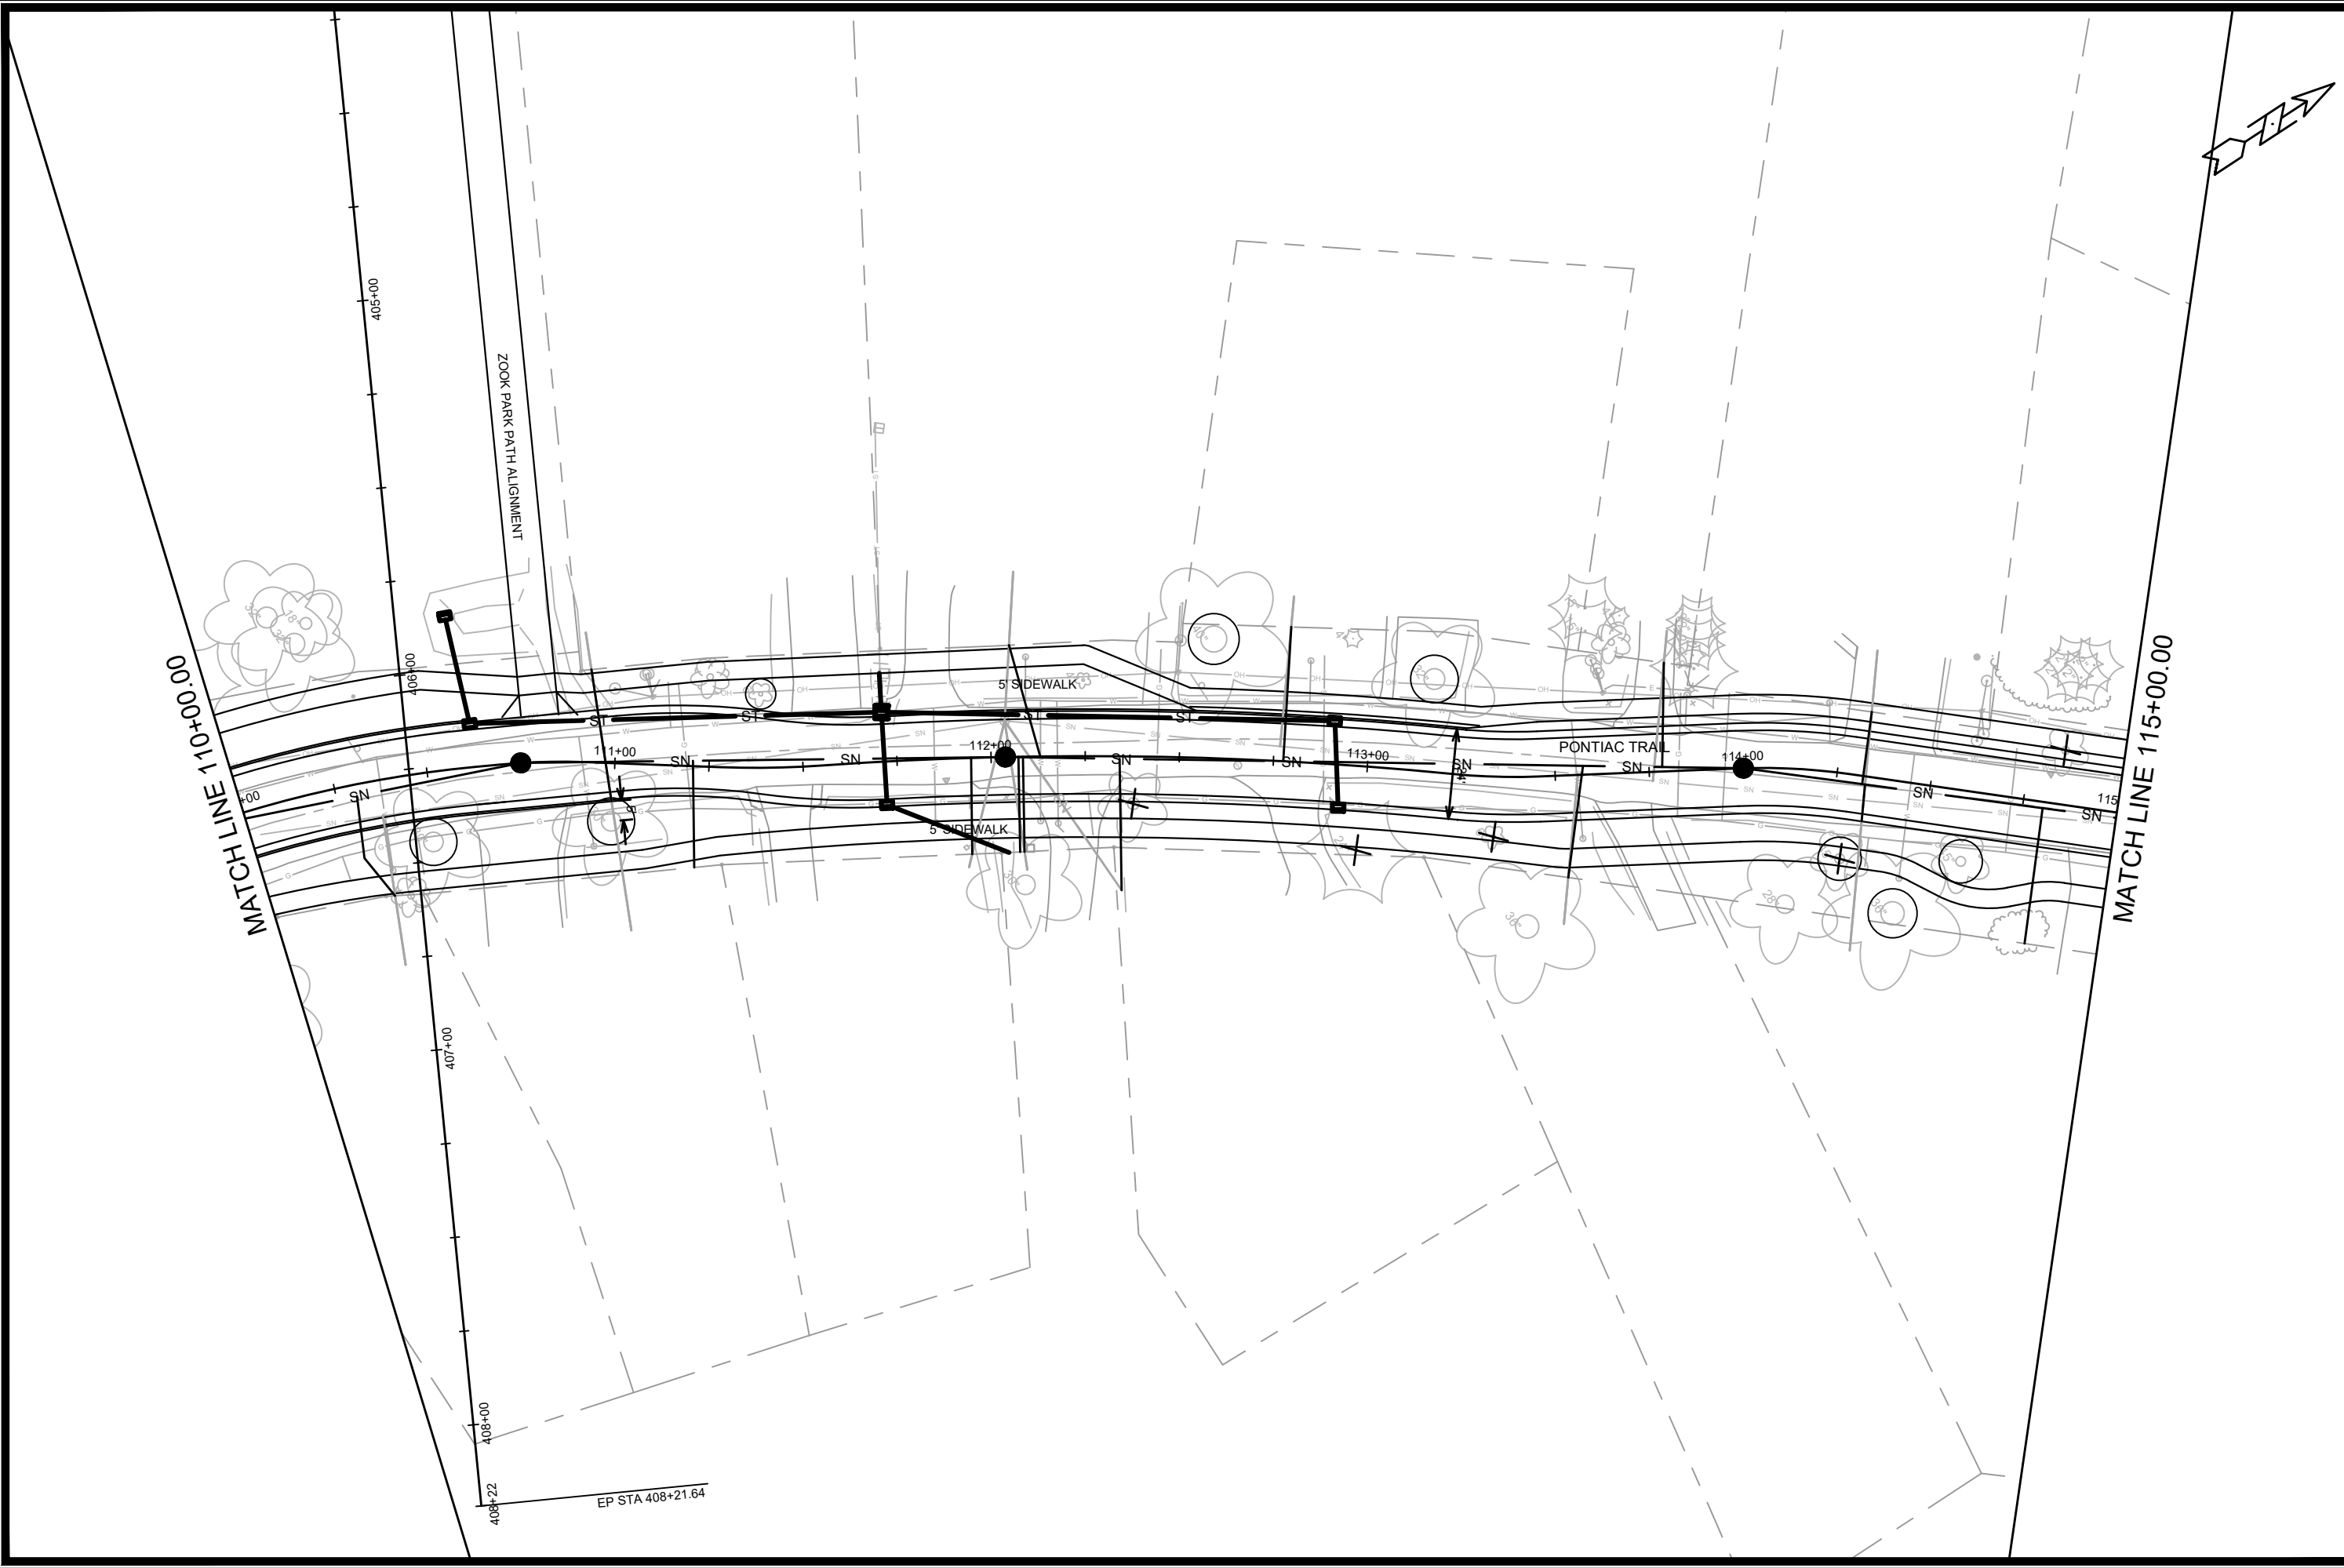



13171

3

SHEET - (3)

PONTIAC TRAIL, BOSTON COURT, NAKOMIS COURT, AND ROSEWOOD COURT

M:\DESIGN\Projects\13171\CAD\Streets\13171EN-PnP.dwg

13171

8562

CONTRACT NO:

13171

13171

3

MARK	REVISION	DATE	BY
13171	13171	11/12/2025 3:26 PM	13171
Designed By: ##		Scale: 1" = 40'	

