



City of Madison

Conditional Use and Demolition

Location
2901 Atwood Avenue


Project Name
McCaughey Demo

Applicant
Patrick McCaughey, McCaughey
Properties, LLC /Kevin Burow, Knothe
& Bruce Architects, LLC


Existing Use
5 unit apartment

Proposed Use
Demolish five-unit apartment building
to construct nine-unit apartment building

Public Hearing Dates
Plan Commission
16 July 2018

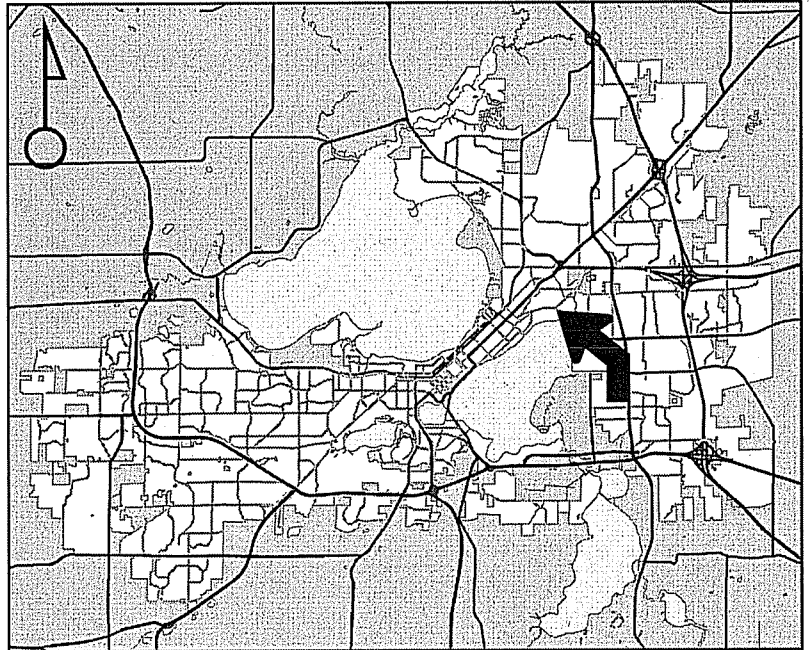

For Questions Contact: Colin Punt at: 243-0455 or cpunt@cityofmadison.com or City Planning at 266-4635

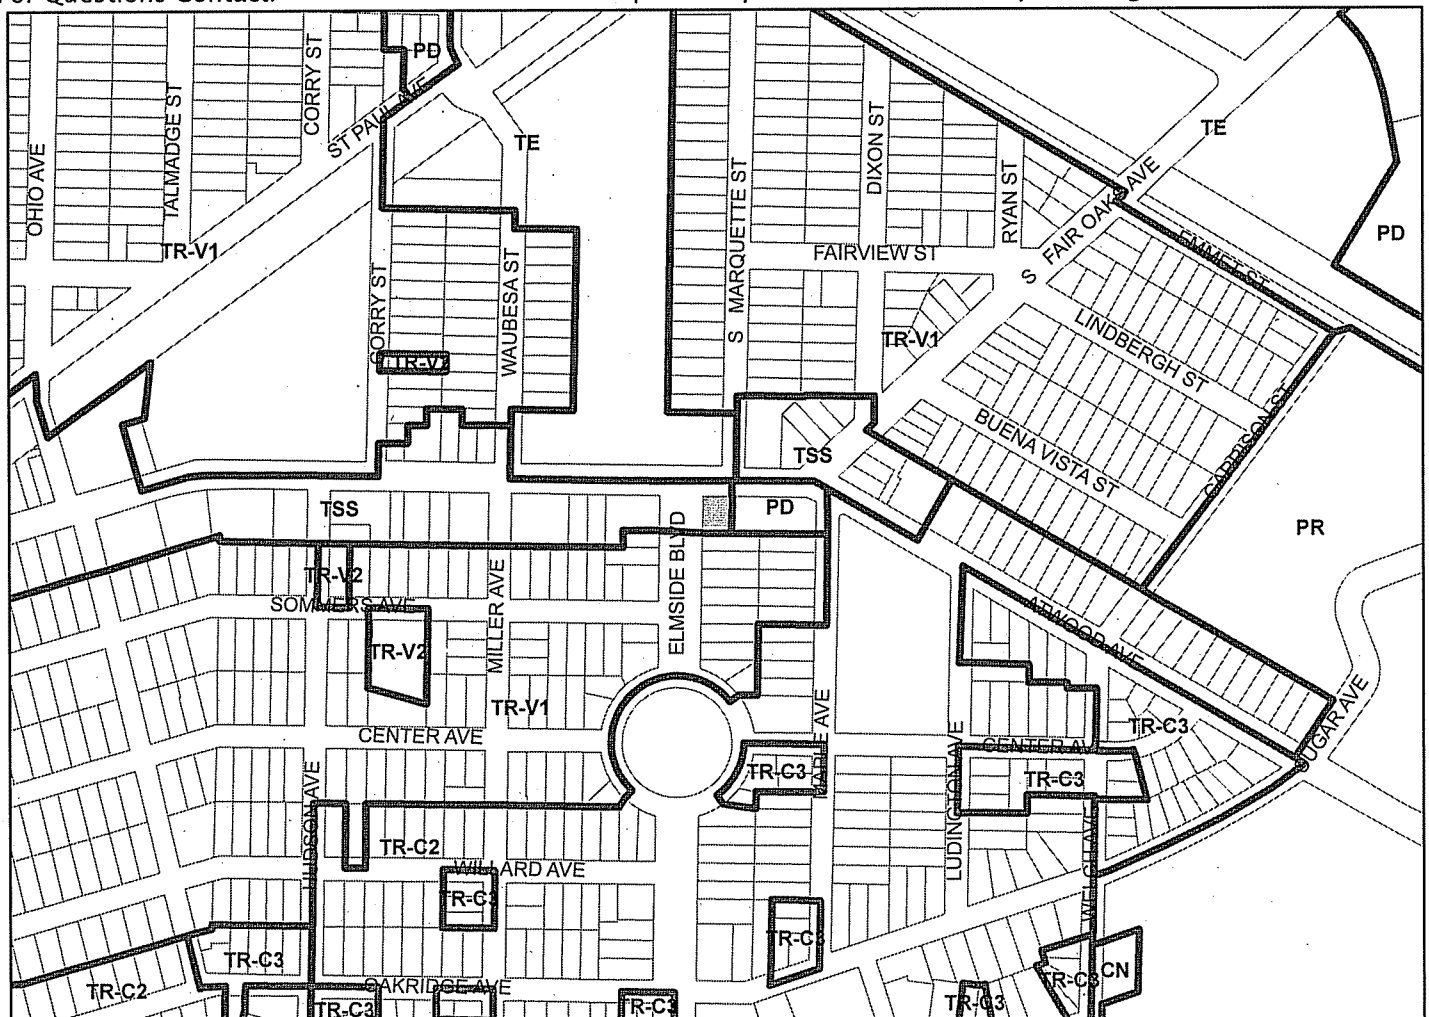

Scale : 1" = 400'

City of Madison, Planning Division : PPE : Date : 10 July 2018

15

