




Location
9501 Spirit Street


Applicant
Ryan McMurtrie, United Financial Group
Kevin Burow, Knothe & Bruce Architects

Proposed Use
Construct residential building complex with 31 townhouses in eight buildings

Public Hearing Dates
Plan Commission
August 29, 2022

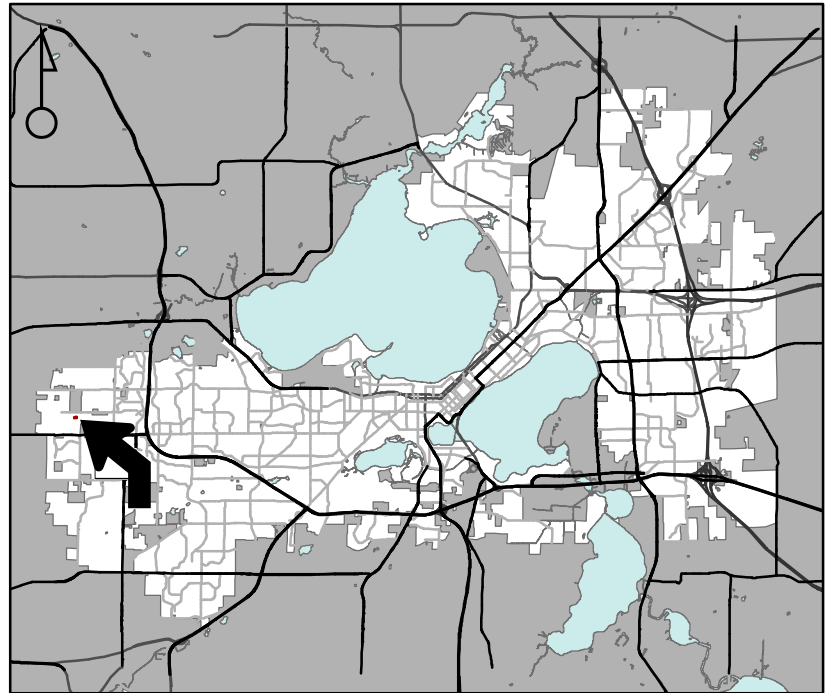

For Questions Contact: Tim Parks at: 261-9632 or tparks@cityofmadison.com or City Planning at 266-4635

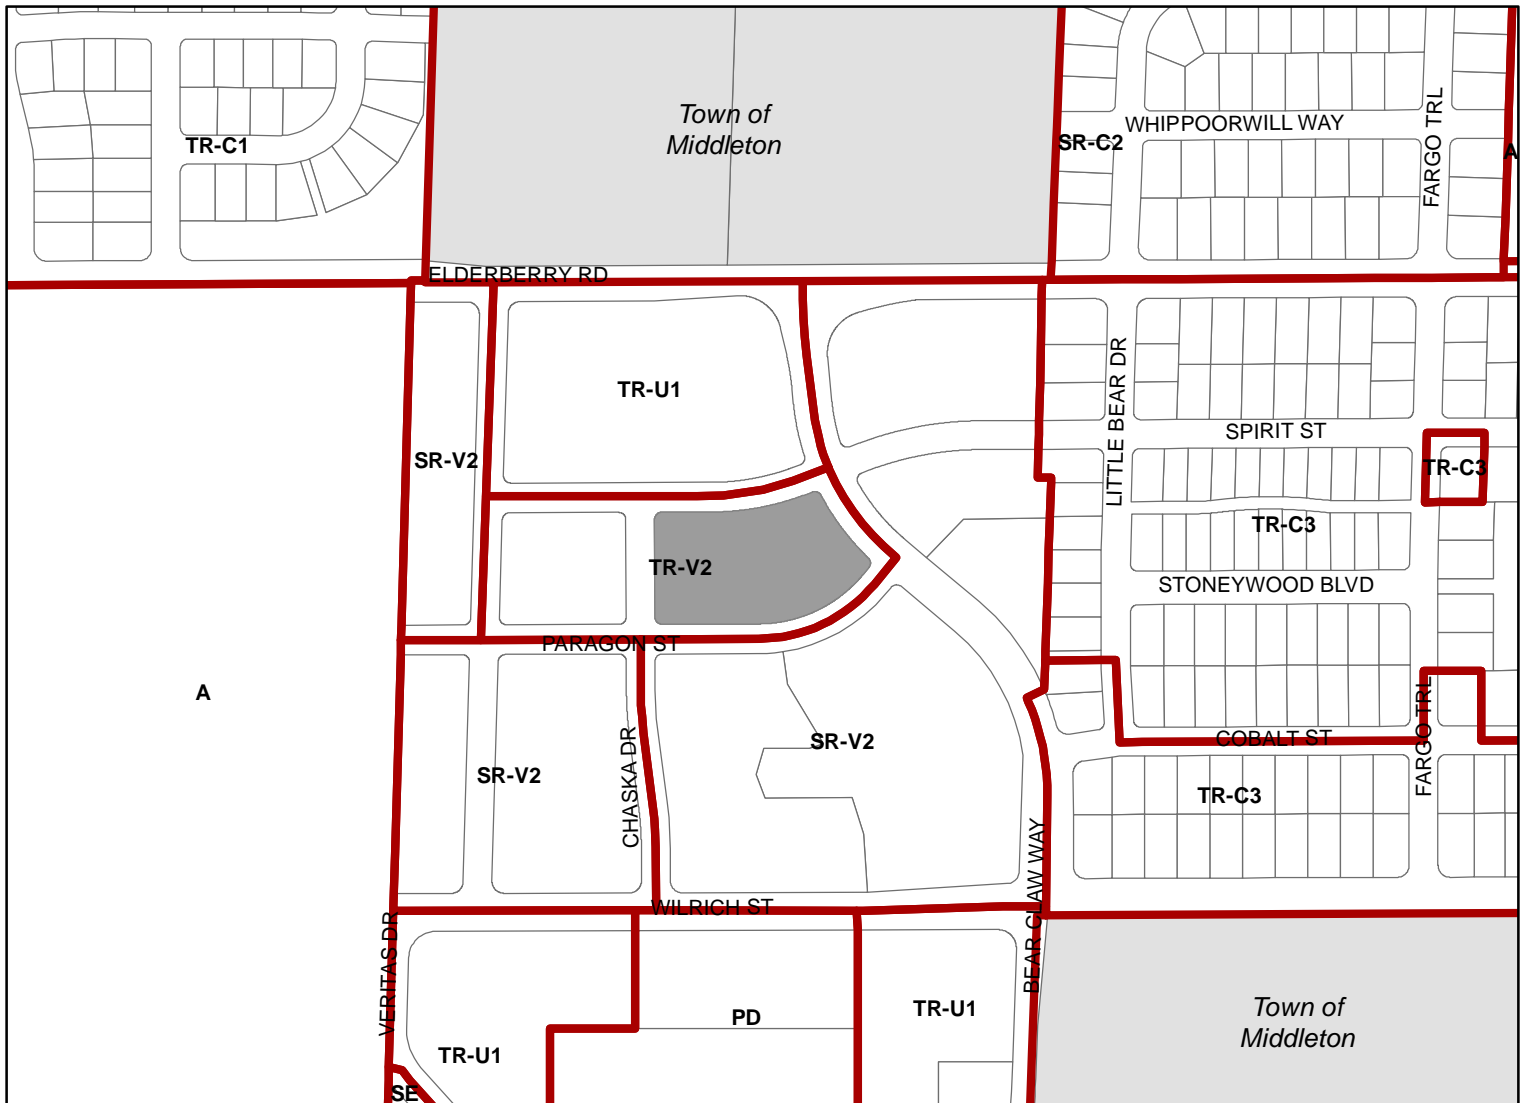

Scale : 1" = 400'

