

**STREET PLANT VALUE
SIDEWALKS**

CARDINAL GLENN - PHASE 2A
53B2080


SIDEWALK

Description	Limits	Limits	Quantity	Unit	Unit Cost	Total Cost
GOLDEN HUE BLVD (WB)	PINE LAWN PARKWAY	179 FT EAST (E LINE OF LOT 95)	179	LF	\$ 18.40	\$ 3,292.71
MS LINK NO. 21860						
GOLDEN HUE BLVD (EB)	PINE LAWN PARKWAY	174 FT EAST (E LINE OF LOT 72)	174	LF	\$ 18.40	\$ 3,200.74
MS LINK NO. 21865						
SOUTH POINT RD	S LINE OF LOT 143	N LINE OF OL 11	515	LF	\$ 18.40	\$ 9,473.45
MS LINK NO. 21899						
VISTA MEADOW DR	PINE LAWN PARKWAY	VISTA MEADOW DR ALLEY	272	LF	\$ 18.40	\$ 5,003.45
MS LINK NO. 21874						
PINE LAWN PARKWAY	S LINE OF LOT 134	GOLDEN HUE BLVD (WB)	294	LF	\$ 18.40	\$ 5,408.14
MS LINK NO. 21861						
PINE LAWN PARKWAY	GOLDEN HUE BLVD (WB)	GOLDEN HUE BLVD (EB)	240	LF	\$ 18.40	\$ 4,414.81
MS LINK NO. 21866						
PINE LAWN PARKWAY	GOLDEN HUE BLVD (EB)	VISTA MEADOW DR	544	LF	\$ 18.40	\$ 10,006.90
MS LINK NO. 21867						
GRAND TOTAL COST						\$ 40,800.20

Prepared By: JD Date: 4/16/2008

f:\enroot\priv_cont\contract finalization\schedule a\streets\2080 Street excluding bituminous Schedule A.xls

CARDINAL GLENN - PH 2A 5382080

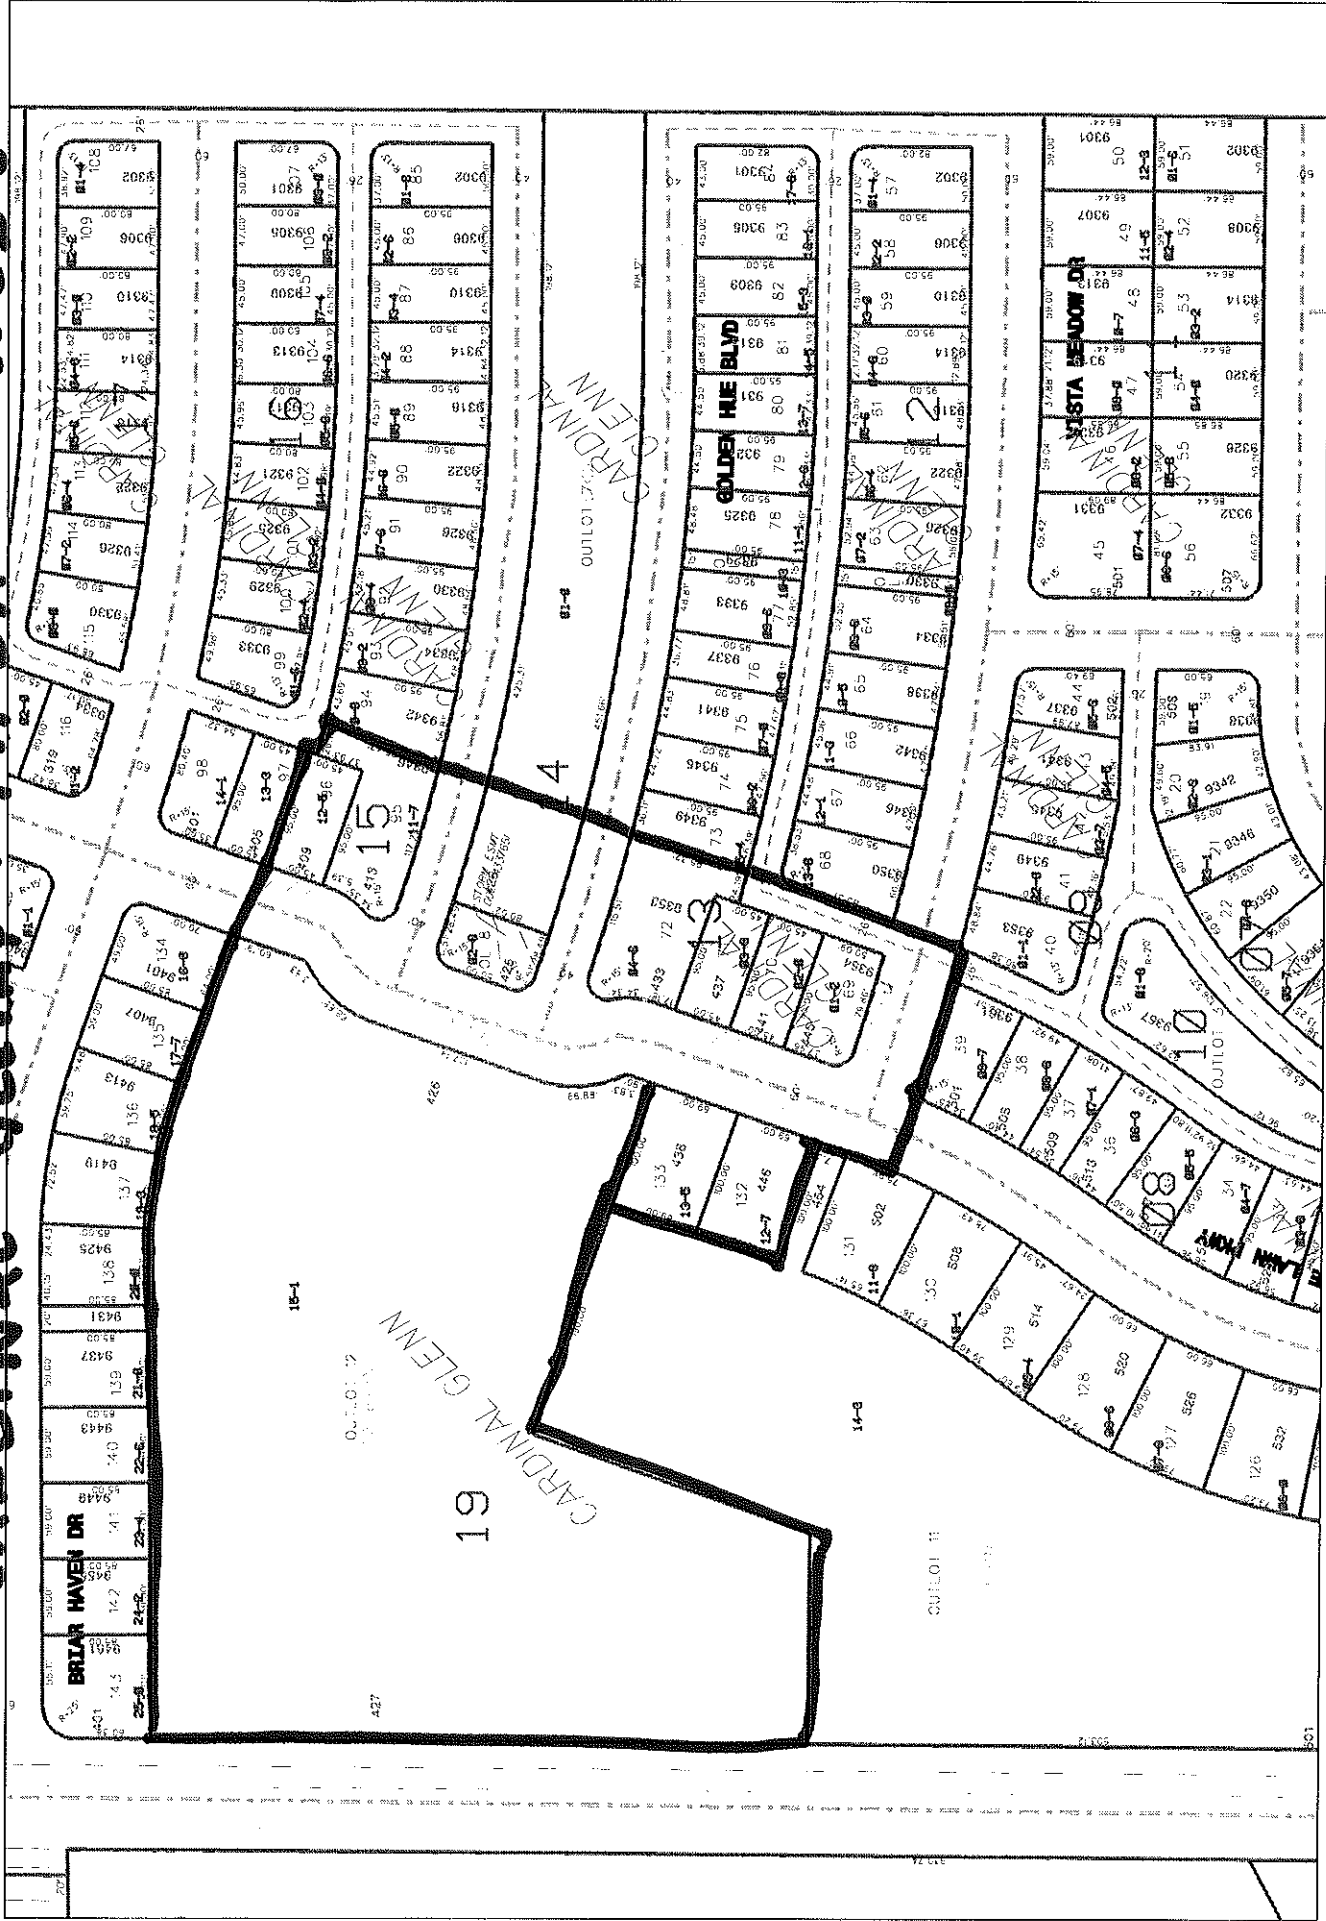

Date: 4/16/2008

Time: 5:56:29 PM

Scale: 1 in = 150 Ft

Disclaimer: The City makes no representation about the accuracy of these records and shall not be liable for any damages resulting from their use.
Field View