

Application for Change of Licensed Premise

No Fee Required. Due at 12 Noon two weeks before ALRC meeting.

Applicants must appear before the ALRC. Detailed floor plans (no larger than 8 ½ x 14) must accompany this form, or request will not be presented to the committee.

Please contact City Zoning (Municipal Building LL-100, 266-4560). A Conditional Use Permit may be required. There is a fee for the Conditional Use Permit.

Corporate/Owner Name WESTSIDE RESTAURANT, LLC

DBA BLUEPHIES

Address 2701 MONROE ST


Agent MELANIE HORZEUSKY

Capacity 99 % Alcohol 7 % Food 93

Description of Expansion Plans:

ADD WAITING AREA WITH DESSERT & BEVERAGE SERVICE.

ADDING SEATING FOR 60.

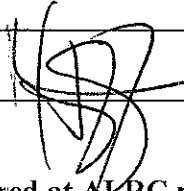Signature of Applicant  Date APRIL 17, 2008

To be considered at ALRC meeting of MAY 21, 2008

and Common Council Meeting of _____


License Type 108 License # 31764 Legistar # _____

Approved Disapproved

Routed: City Zoning
Building Inspection Unit – Permit Counter
Madison Police Department
Alderperson _____

invite sent

10180

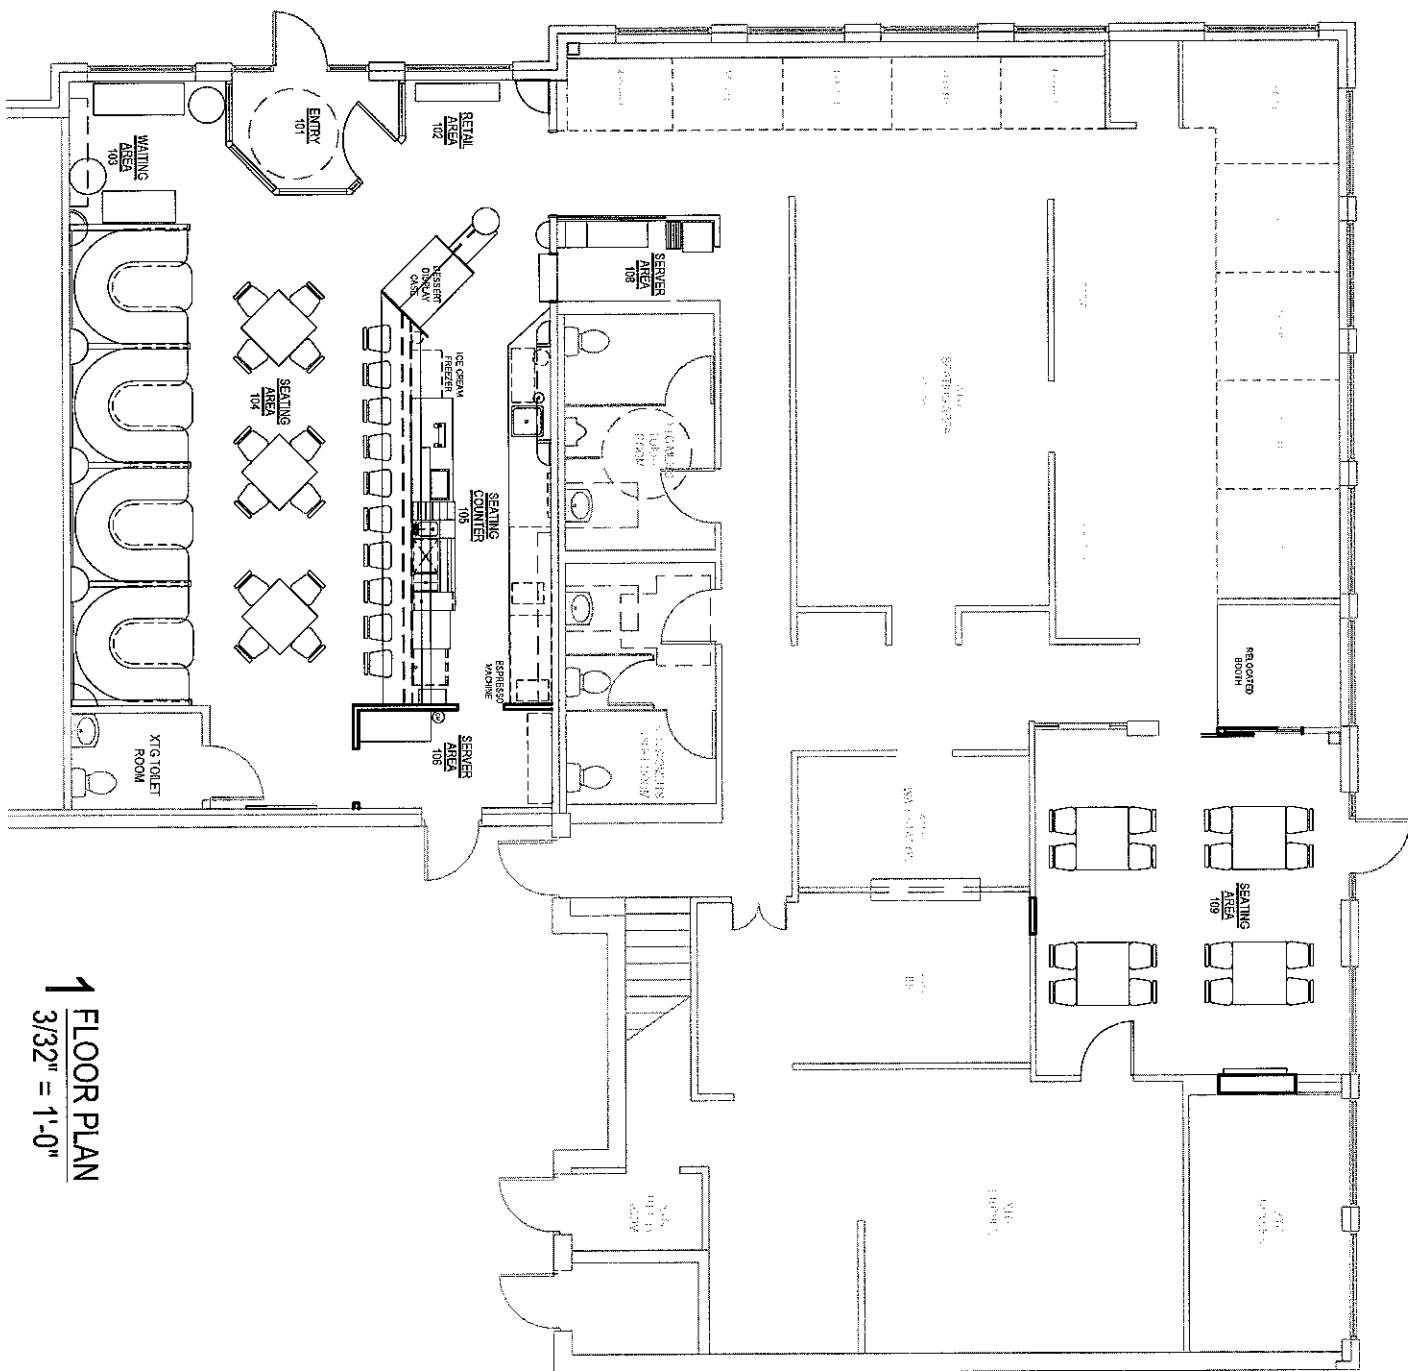

1 FLOOR PLAN
3/32" = 1'-0"

BLUEPHIES RESTAURANT **INTERIOR RENOVATION** 2701 MONROE STREET MADISON, WI


222 West Washington Ave. Suite 310
Madison, WI 53703
ph: 608 268 1499 fax: 608 268 1498
www.destreearchitects.com

DESTREE DESIGN ARCHITECTS HOLDS ALL RIGHTS INCLUDING THE COPYRIGHT OF THIS DOCUMENT, AS WELL AS THE CONCEPTS AND DESIGNS INCORPORATED HEREIN AS AN INSTRUMENT OF SERVICE. AS PROPERTY OF DESTREE DESIGN ARCHITECTS IT IS NOT TO BE COPIED, DISTRIBUTED, OR USED IN WHOLE OR PART WITHOUT THE EXPRESS WRITTEN CONSENT OF DESTREE DESIGN ARCHITECTS.



PROJECT:	080128.00
NUMBER:	06.23.08
DATE:	
REV:	
SHEET:	

A1.0

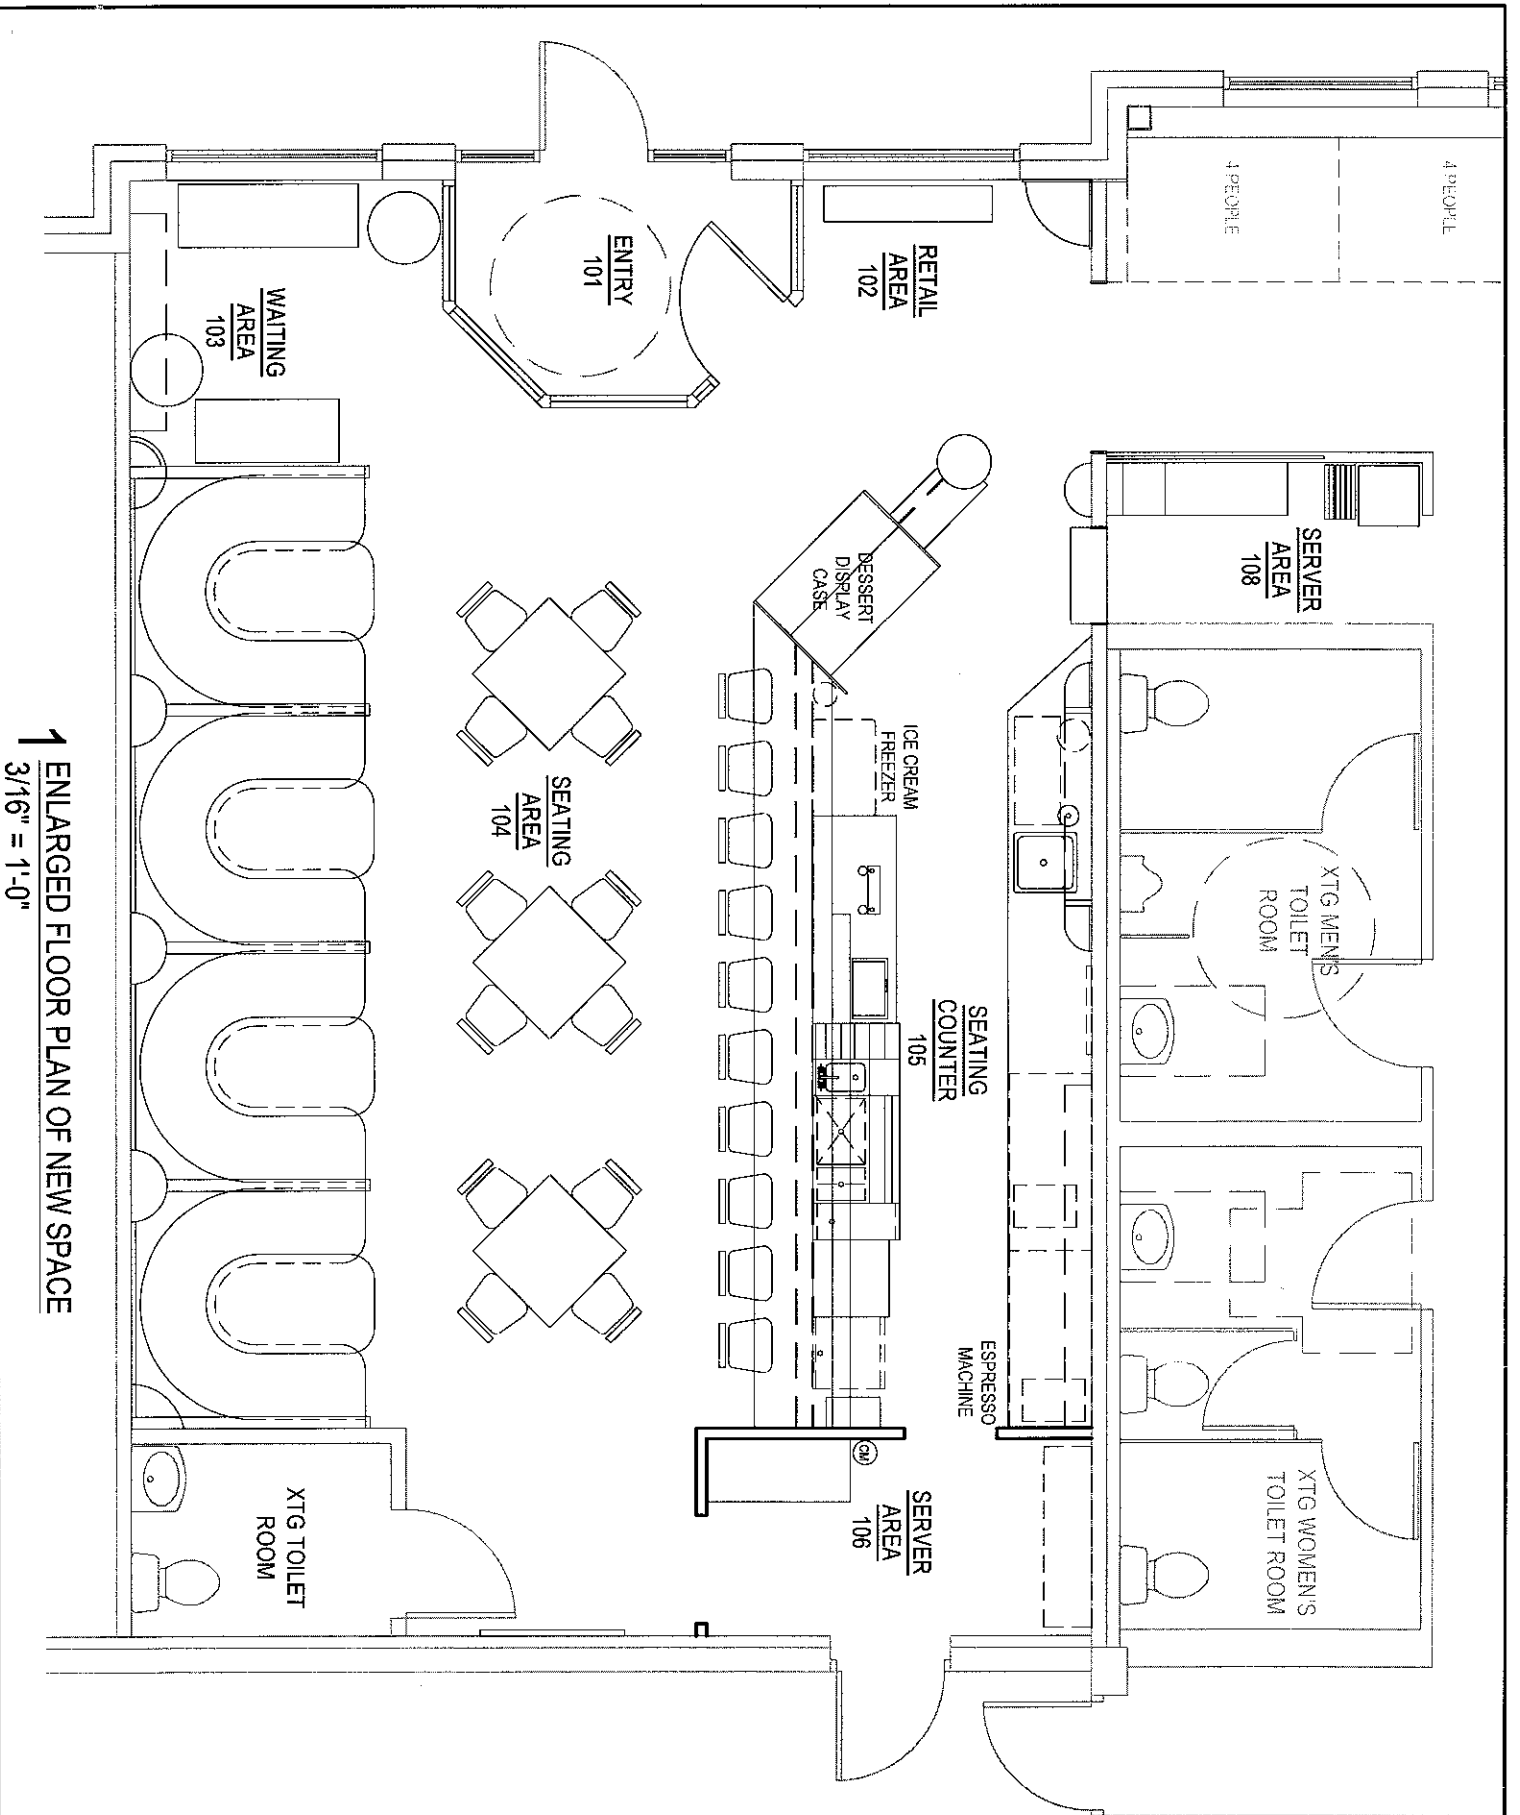


1 ENLARGED FLOOR PLAN OF NEW SPACE
 3/16" = 1'-0"

BLUEPHIES RESTAURANT **INTERIOR RENOVATION** 2701 MONROE STREET MADISON, WI

222 West Washington Ave. Suite 310
 Madison, WI 53703
 ph: 608.268.1499 fax: 608.268.1498
www.destreearchitects.com

DESTREE DESIGN ARCHITECTS HOLDS ALL RIGHTS INCLUDING THE COPYRIGHT OF THIS DOCUMENT, AS WELL AS THE CONCEPTS AND DESIGNS INCORPORATED HEREIN AS AN INSTRUMENT OF SERVICE. AS PROPERTY OF DESTREE DESIGN ARCHITECTS IT IS NOT TO BE COPIED, DISTRIBUTED, OR USED IN WHOLE OR PART WITHOUT THE EXPRESS WRITTEN CONSENT OF DESTREE DESIGN ARCHITECTS.

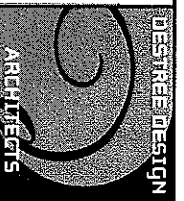

PROJECT:	
NUMBER:	080129.00
DATE:	04.23.08
REV:	
SHEET:	

A1.1