



City of Madison

Preliminary Plat and Final Plat

Project Name
1000 Oaks Replat No 1

Location
702-734 Crimson Leaf Lane


Applicant
VH1000 Oaks LLC, Chris Ehlers / Brett Stoffregan, D'Onofrio Kottke & Associates

Proposed Use
1000 Oaks Replat No. 1, replatting nine lots to accommodate a new public street


Public Hearing Date

Plan Commission
14 January 2019

Common Council
22 January 2019

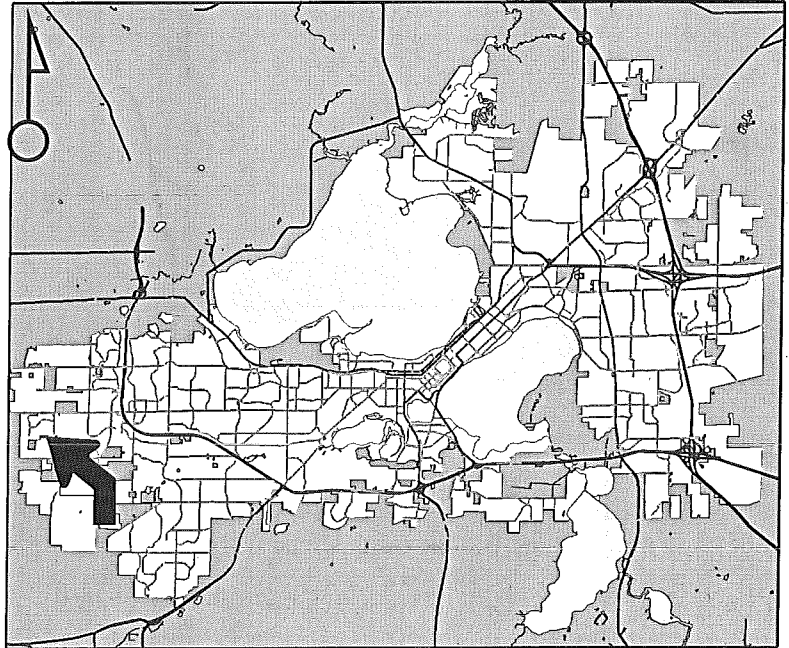

For Questions Contact: Tim Parks at: 261-9632 or tparks@cityofmadison.com or City Planning at 266-4635

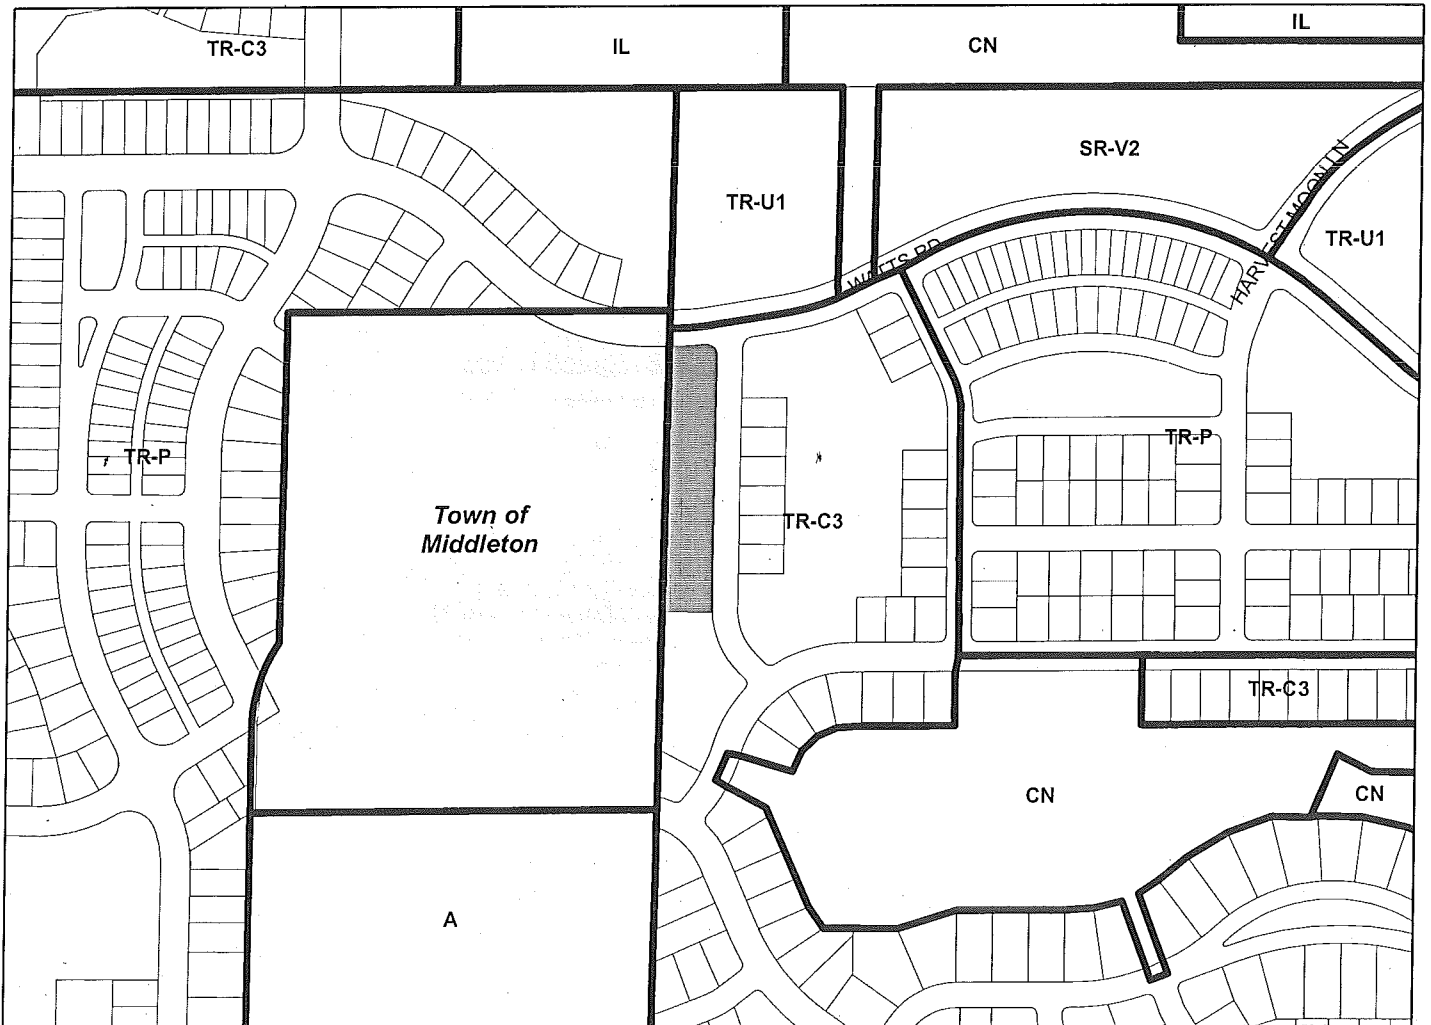

Scale : 1" = 500'

City of Madison, Planning Division : PPE : Date : 8 January 2019

16



16