




Location
2001 Londonderry Drive


Applicant
Greg Held, Knothe & Bruce Architects, LLC
Todd Gebhardt, Northshore Rentals

Request
Demolish financial institution and construct
four-story, 105-unit apartment building

Public Hearing Date
Plan Commission
August 26, 2024

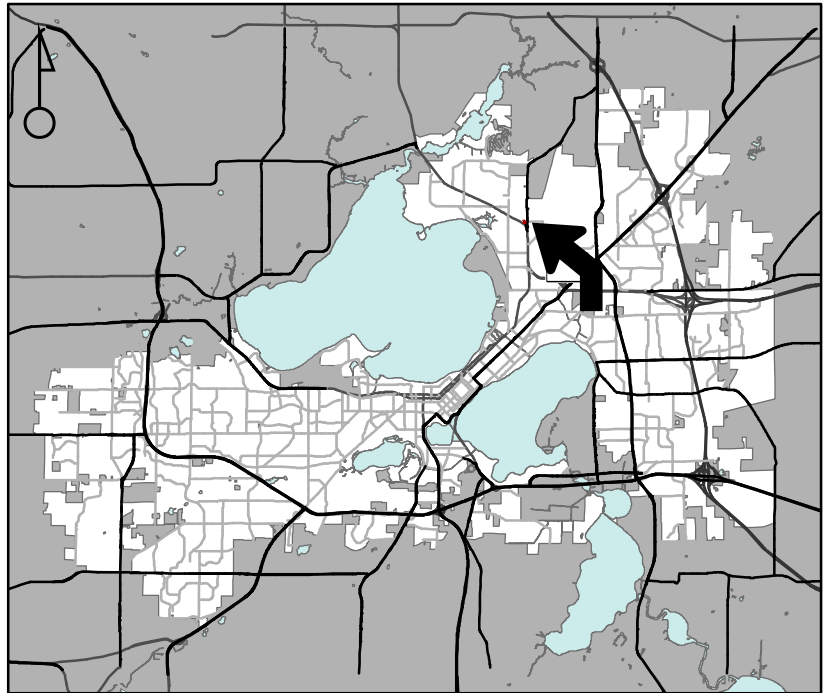

For Questions Contact: Lisa McNabola at: 243-0554 or lmcnabola@cityofmadison.com or City Planning at 266-4635

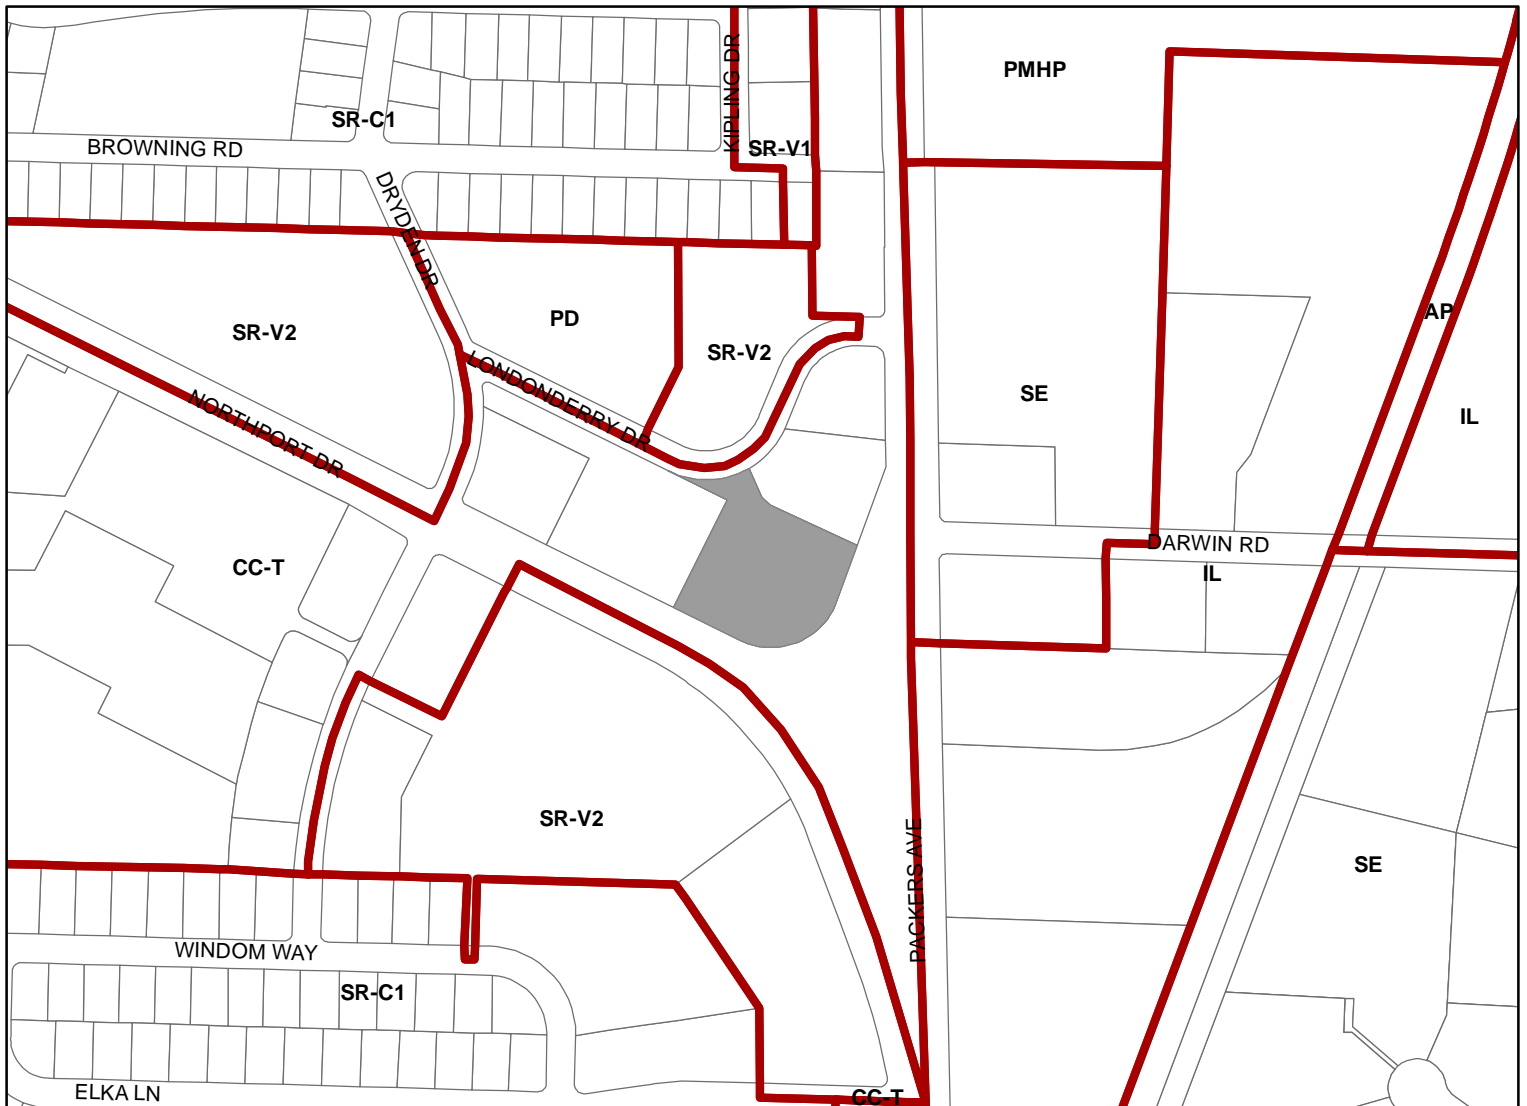

Scale : 1" = 400'

City of Madison, Planning Division : JC : Date : 7-25-24

