



City of Madison

Rezoning, Conditional Use & Certified Survey Map Referral

Location

501 N Whitney Way

Applicant

Kevin Burow, Knothe & Bruce Architects, LLC
Adam Coyle, Eight & Eight Partnership

Requests

- Rezone from NMX to TSS
- Construct five-story, 42-unit apartment building
- Create one lot by CSM

Public Hearing Dates



Plan Commission

December 1, 2025

Common Council

December 9, 2025

For Questions Contact: Tim Parks at: 261-9632 or tparks@cityofmadison.com or City Planning at 266-4635

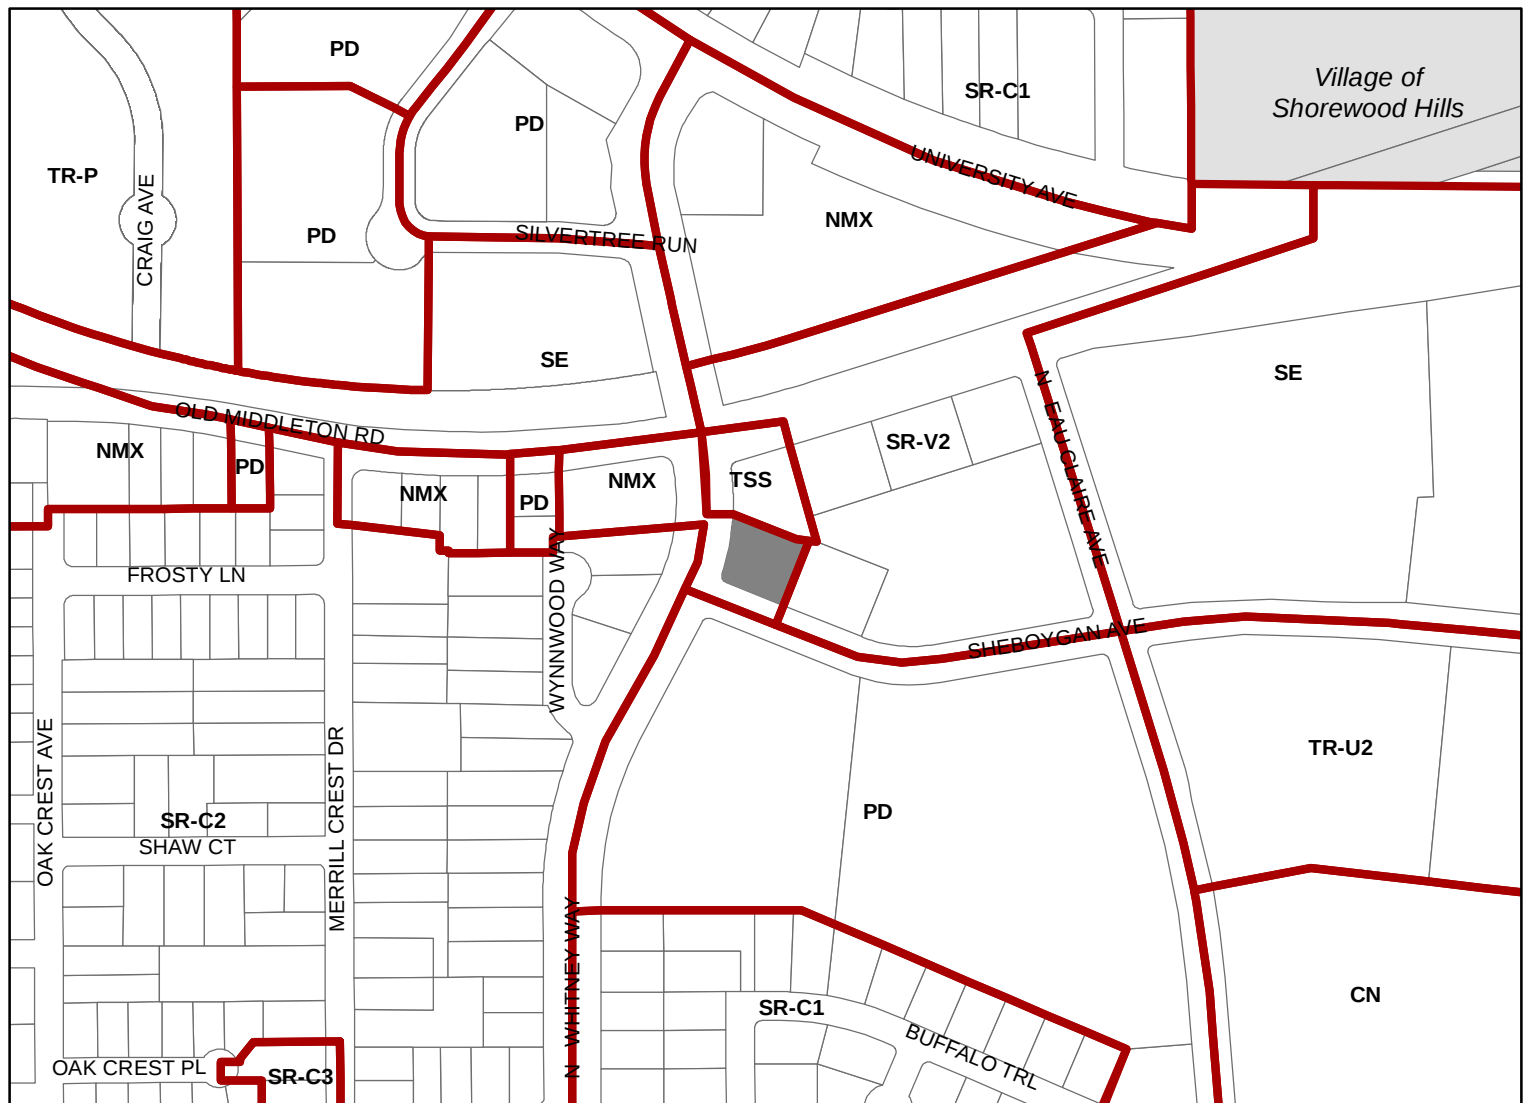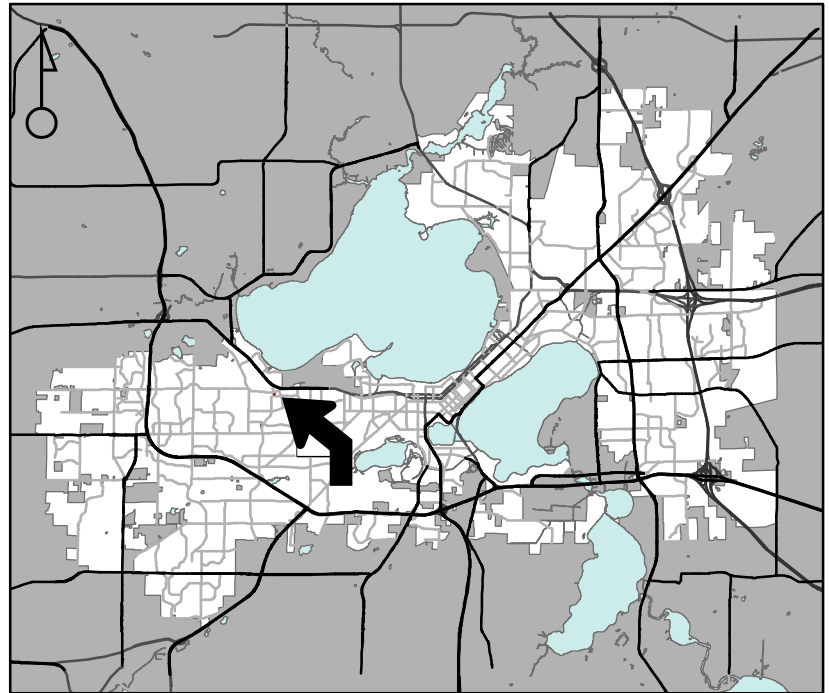

Scale : 1" = 400'

City of Madison, Planning Division : JC : Date : 10-14-25

