

**EXISTING** Basement Plan  
Scale 3/16" = 1' - 0"



NOT FOR CONSTRUCTION....

CONCEPTS

01.09.22

**Mendota Lake House**


David Waugh and Bob Klebba  
704 East Gorham  
Madison, Wisconsin



Andrew Wanek, AIA  
608.692.8830

SHEET  
1 OF 11

**EXISTING** First Floor Plan  
 Scale 3/16" = 1' - 0"

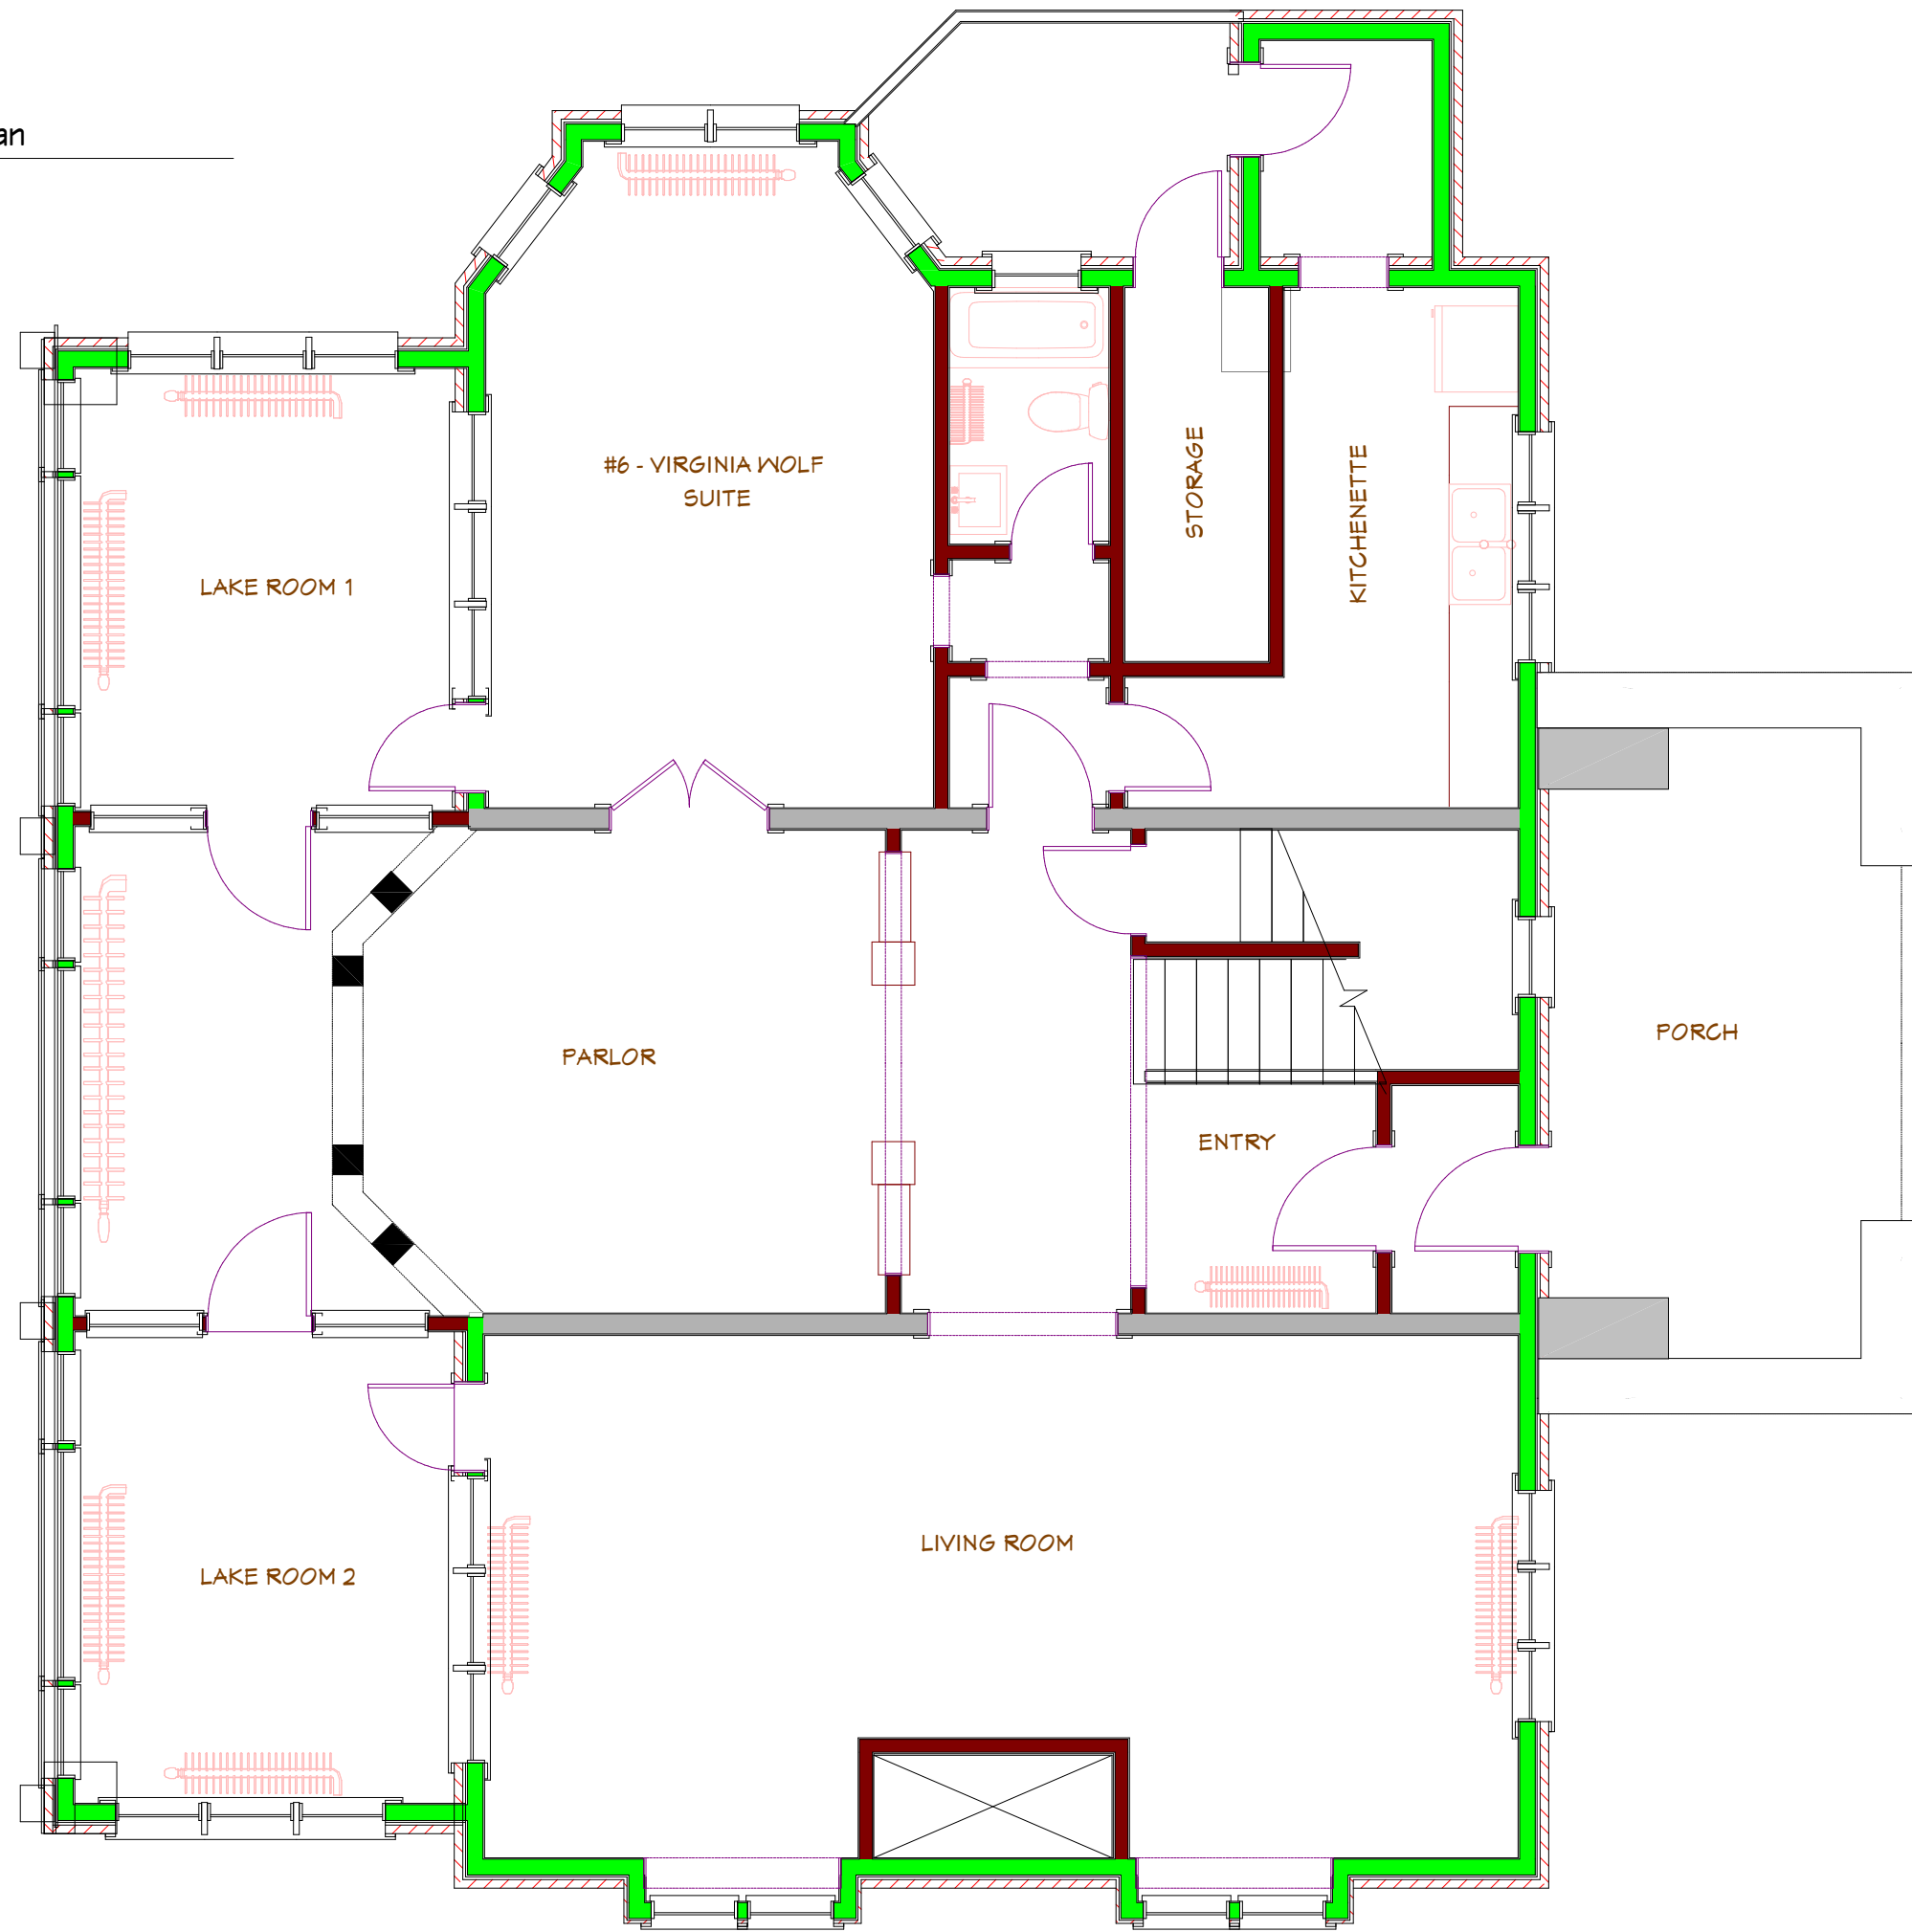

NOT FOR CONSTRUCTION....

CONCEPTS

01.09.22

**Mendota Lake House**


David Waugh and Bob Klebba  
 704 East Gorham  
 Madison, Wisconsin



Andrew Wanek, AIA  
 608.692.8830

SHEET  
 2 OF 11

**EXISTING** Second Floor Plan  
Scale 3/16" = 1' - 0"

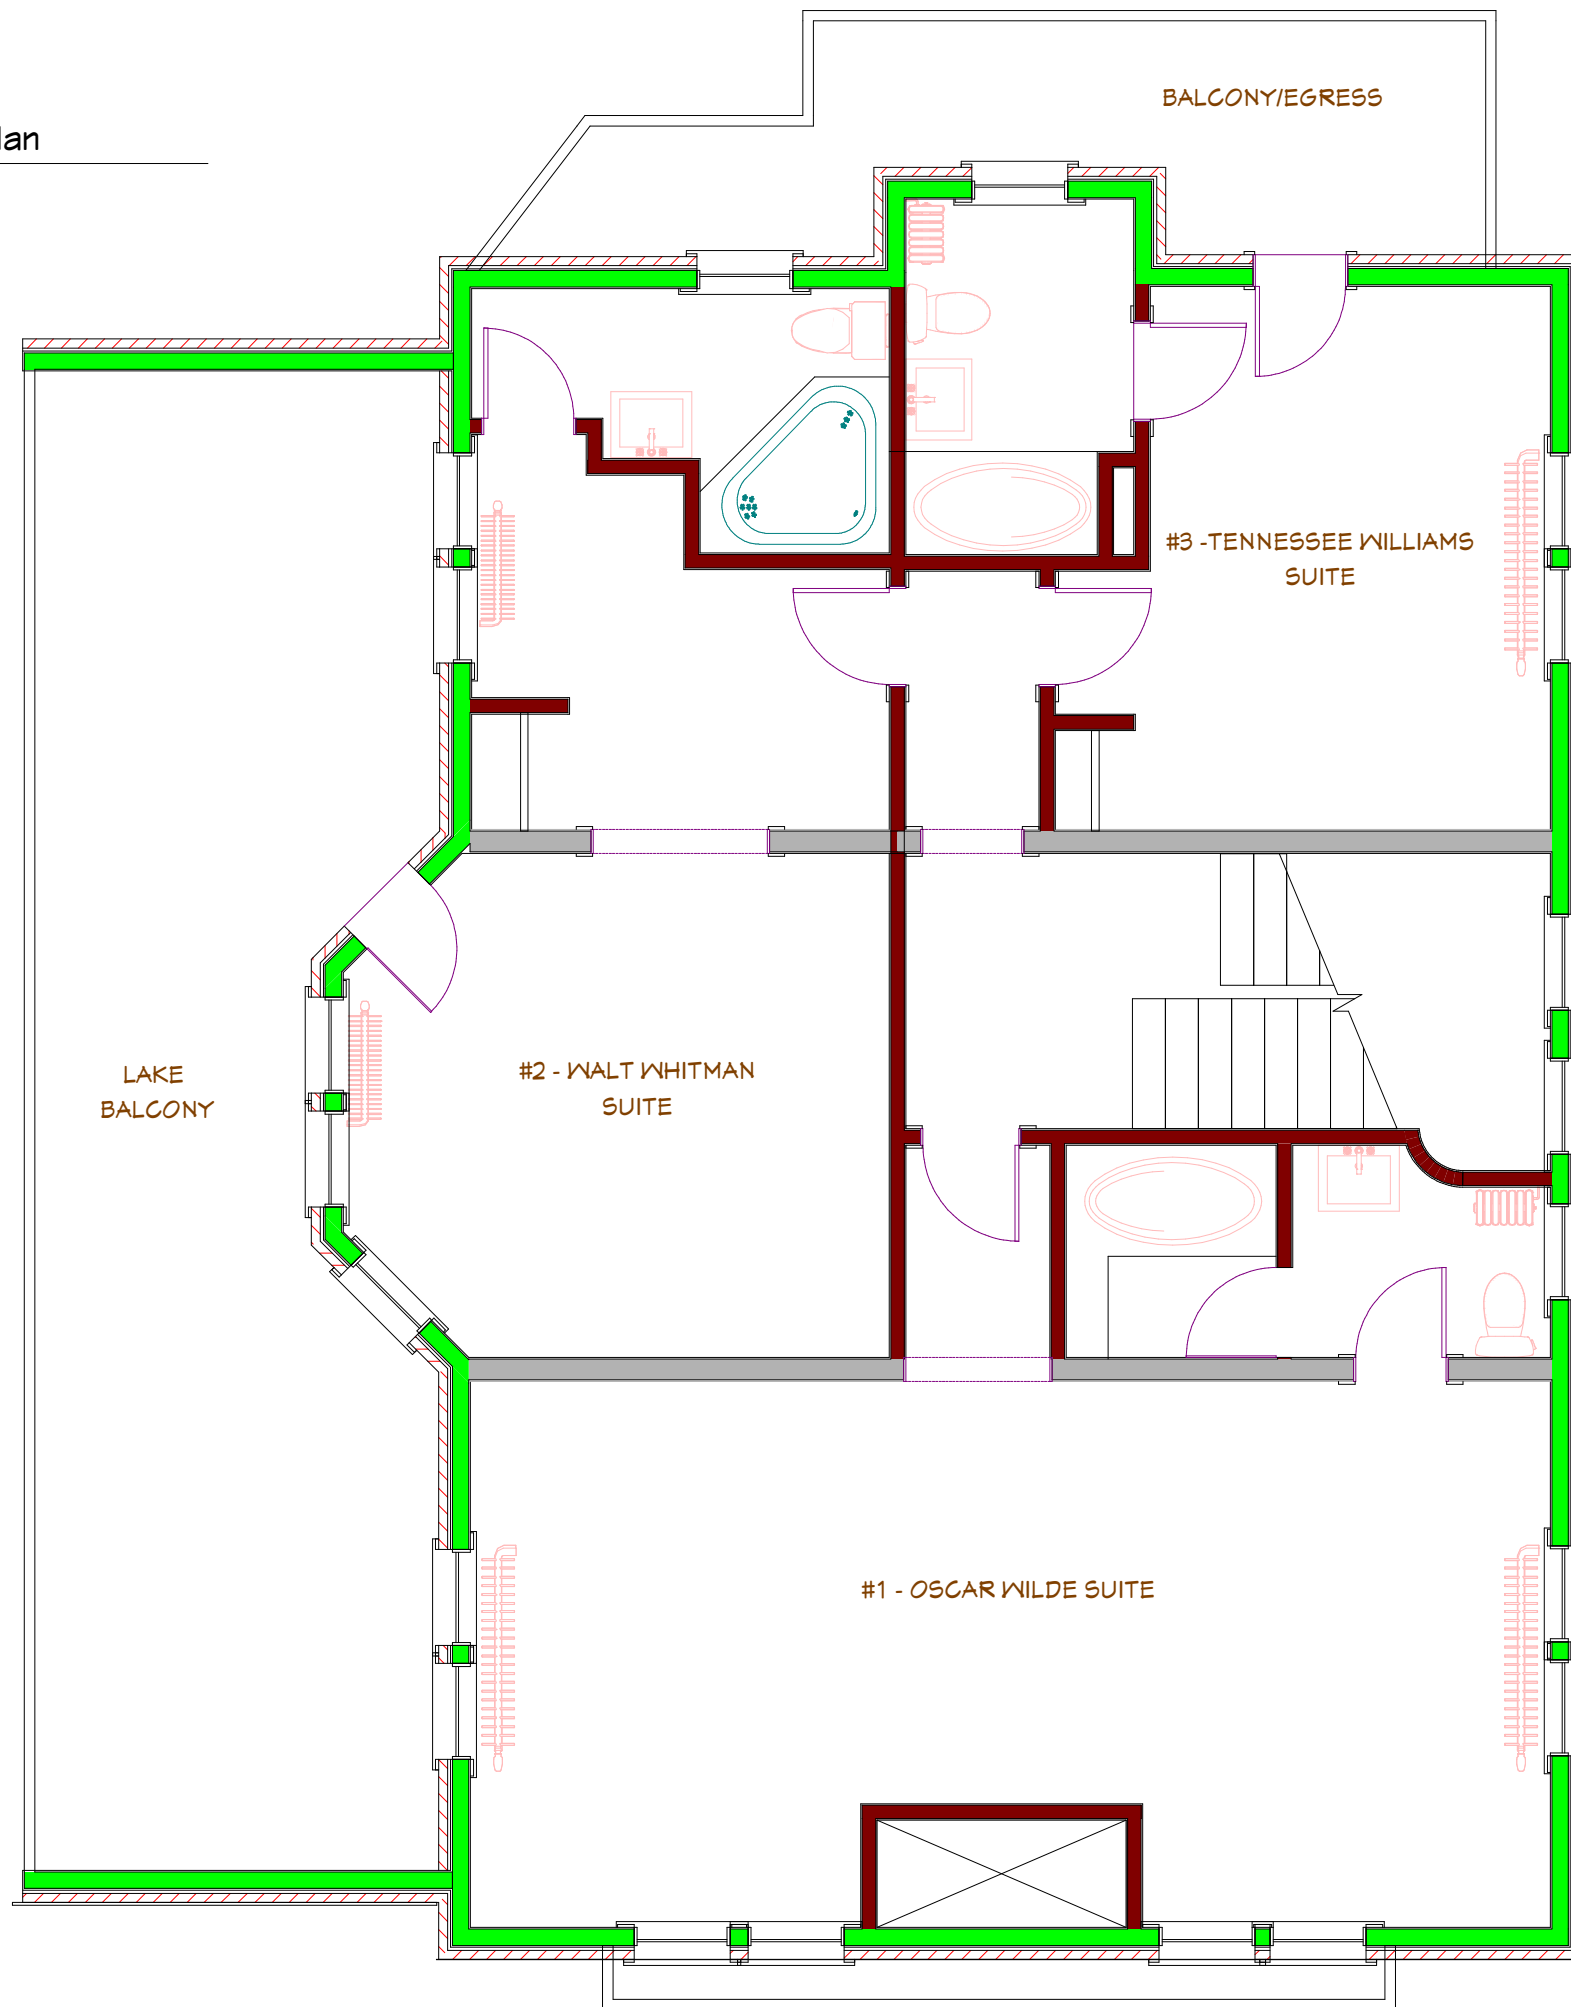

NOT FOR CONSTRUCTION....

CONCEPTS

01.09.22

**Mendota Lake House**

David Waugh and Bob Klebba  
704 East Gorham  
Madison, Wisconsin




Andrew Wanek, AIA  
608.692.8830

SHEET  
3 OF 11

**EXISTING** Third Floor Plan  
Scale 3/16" = 1' - 0"

NOT FOR CONSTRUCTION....

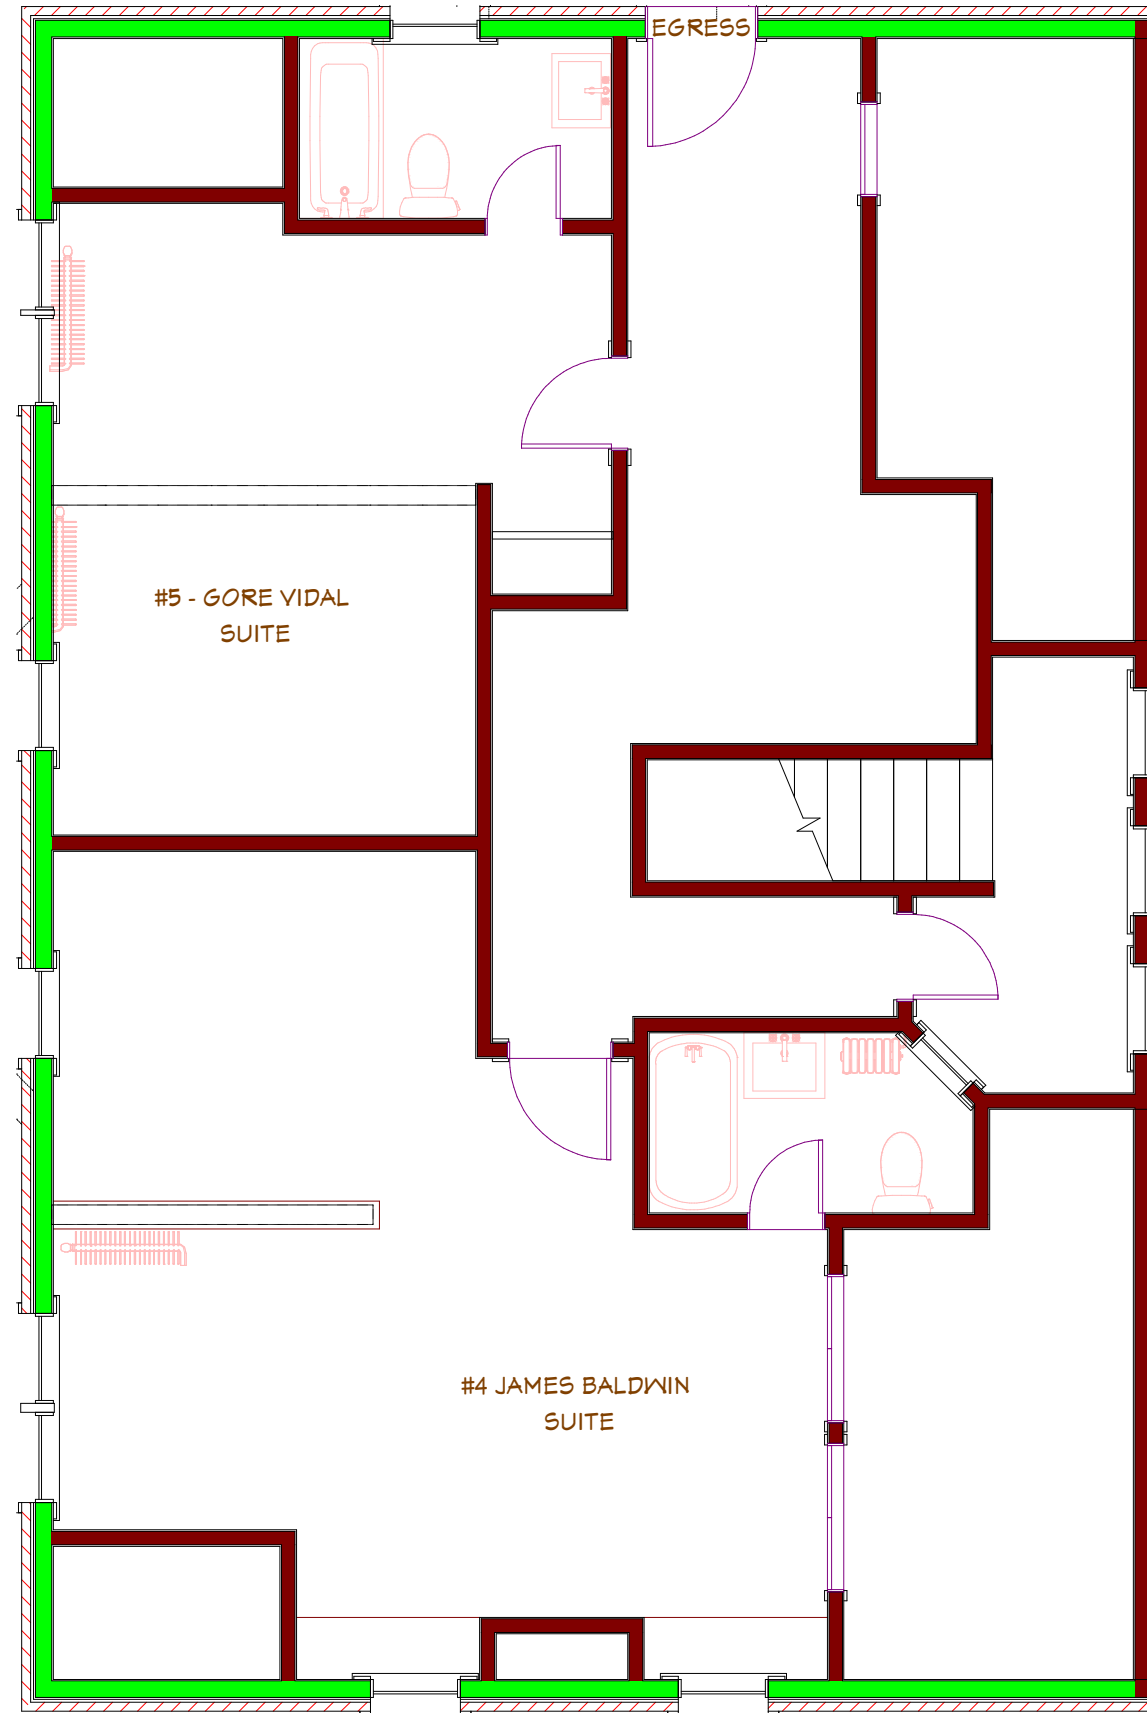

CONCEPTS

01.09.22

**Mendota Lake House**

David Waugh and Bob Klebba  
704 East Gorham  
Madison, Wisconsin




Andrew Wanek, AIA  
608.692.8830

SHEET  
4 OF 11

**ADDITION** Basement Plan

Scale 3/16" = 1' - 0"

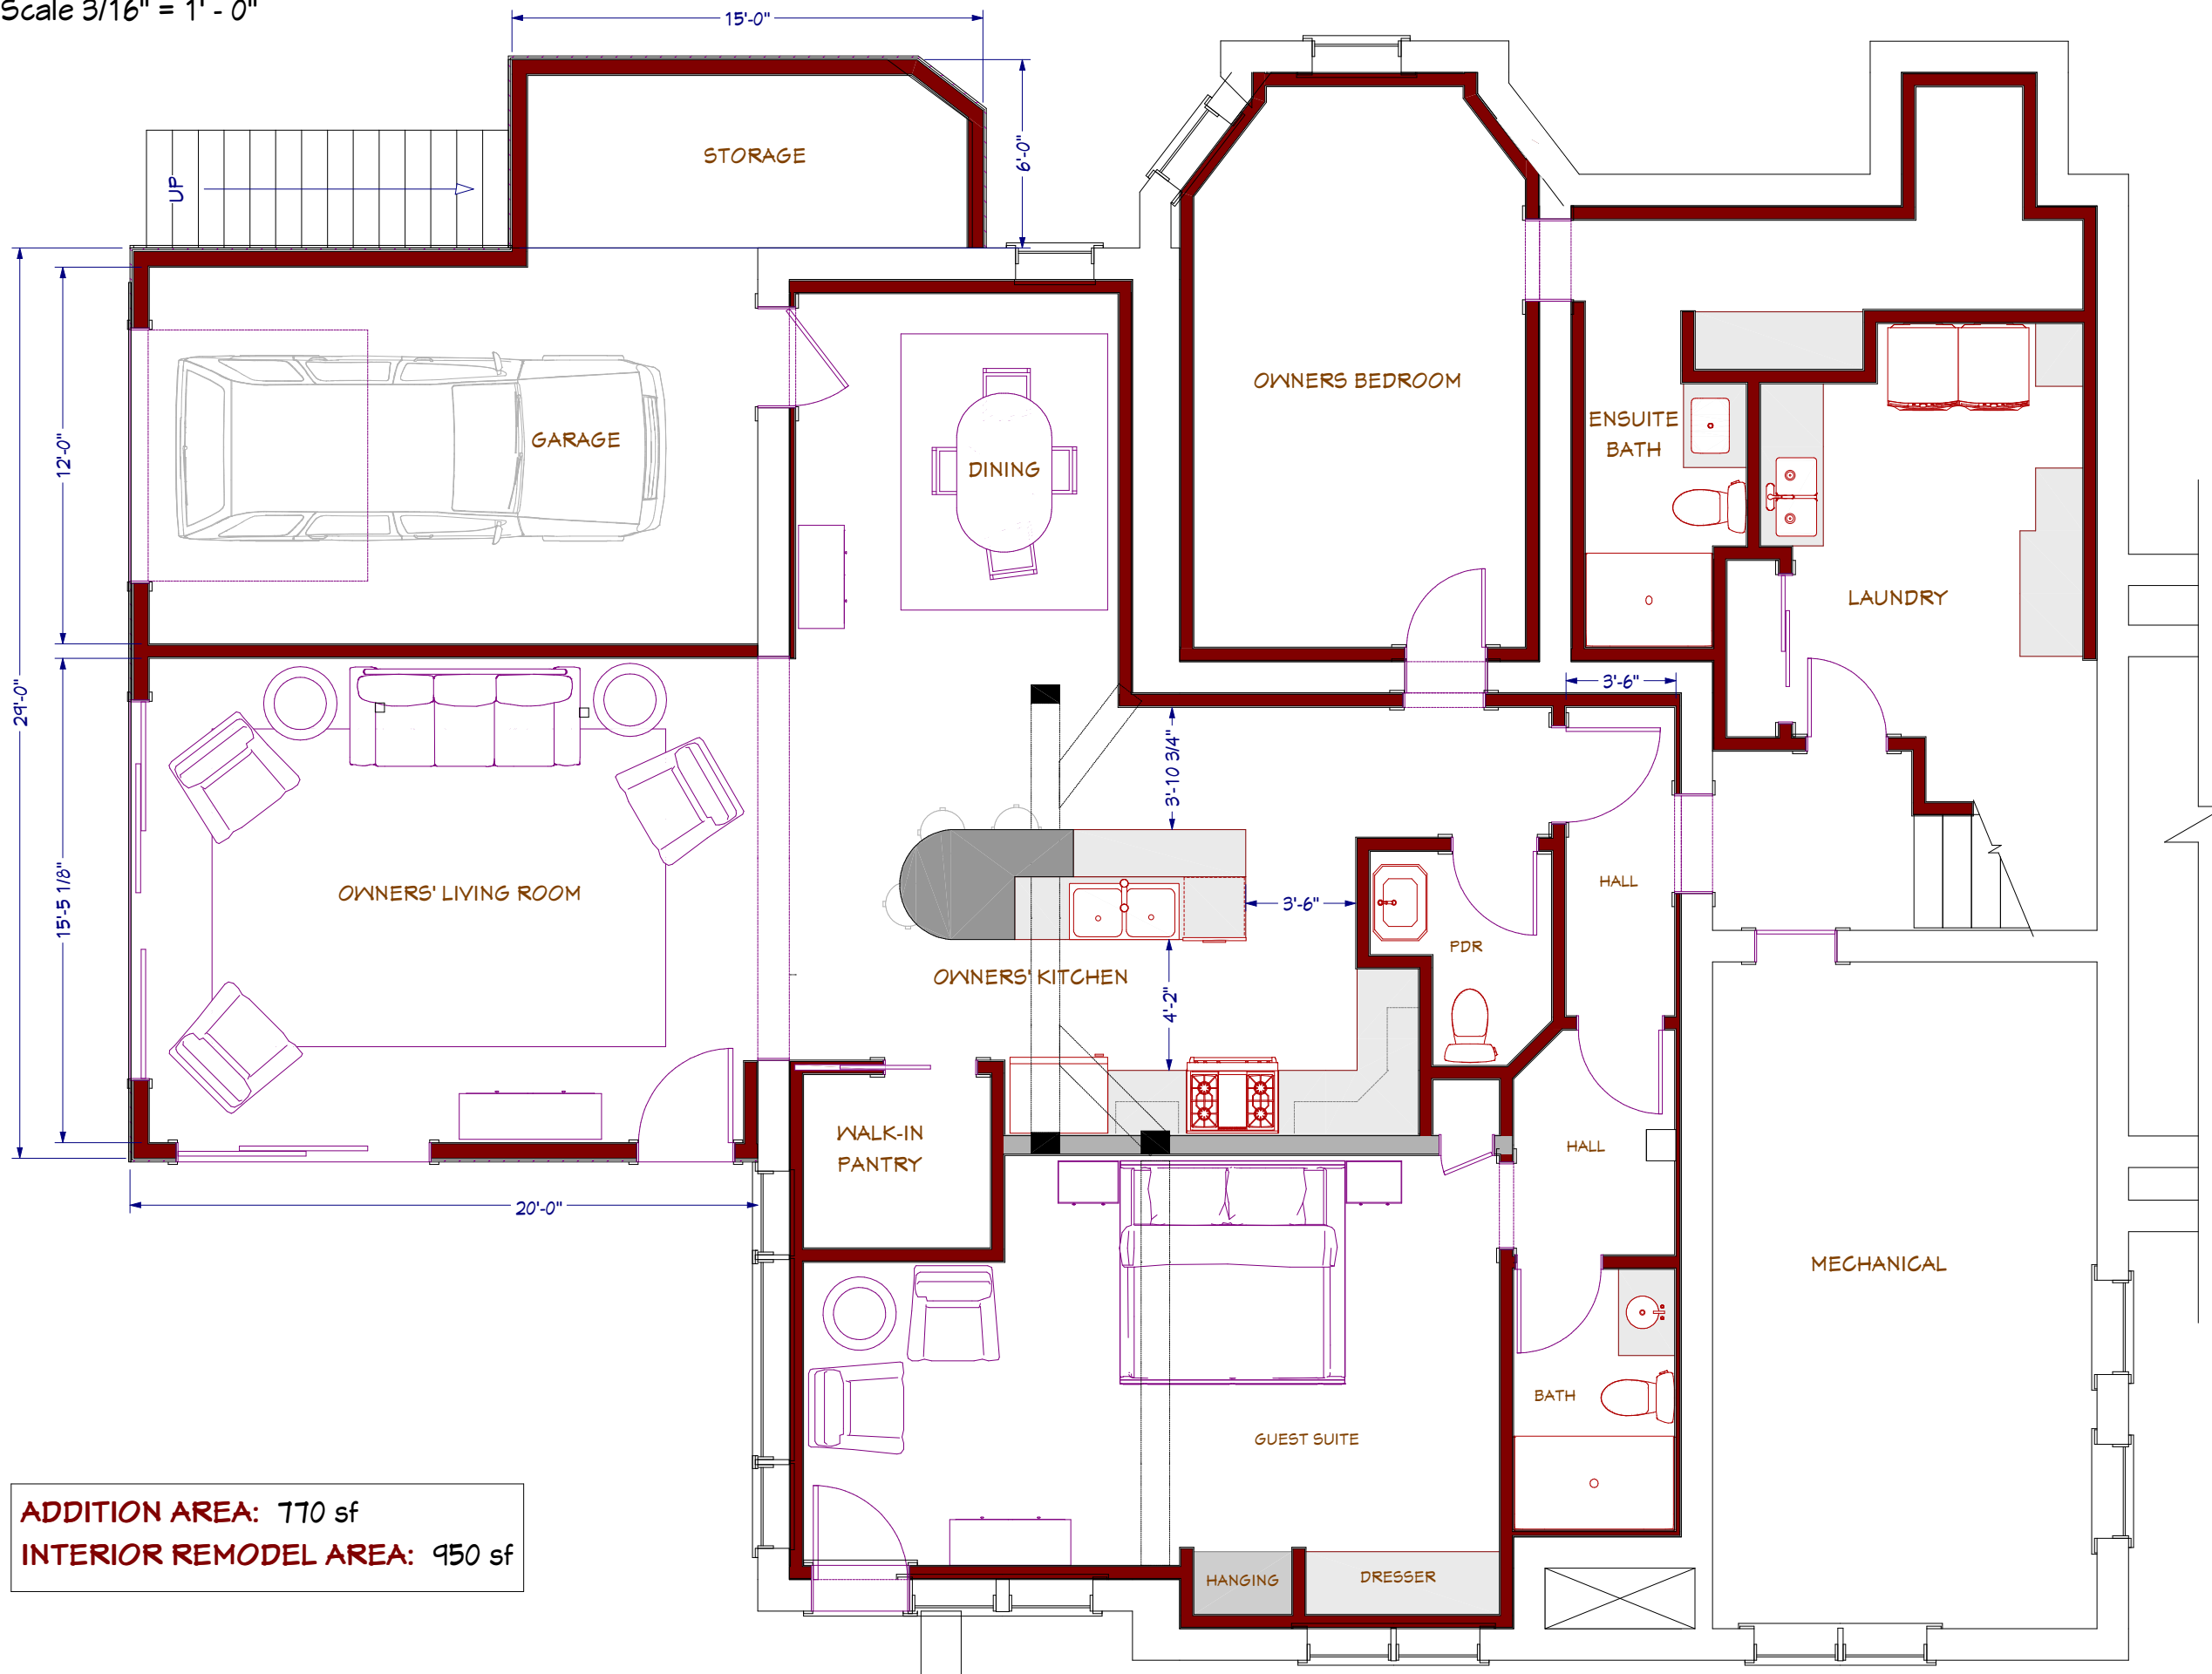

**ADDITION AREA: 770 sf**  
**INTERIOR REMODEL AREA: 950 sf**

NOT FOR CONSTRUCTION....

CONCEPTS

01.09.22

**Mendota Lake House**

David Waugh and Bob Klebba  
704 East Gorham  
Madison, Wisconsin




Andrew Wanek, AIA  
608.692.8830

SHEET  
5 OF 11

**ADDITION** First Floor Plan

Scale 3/16" = 1' - 0"

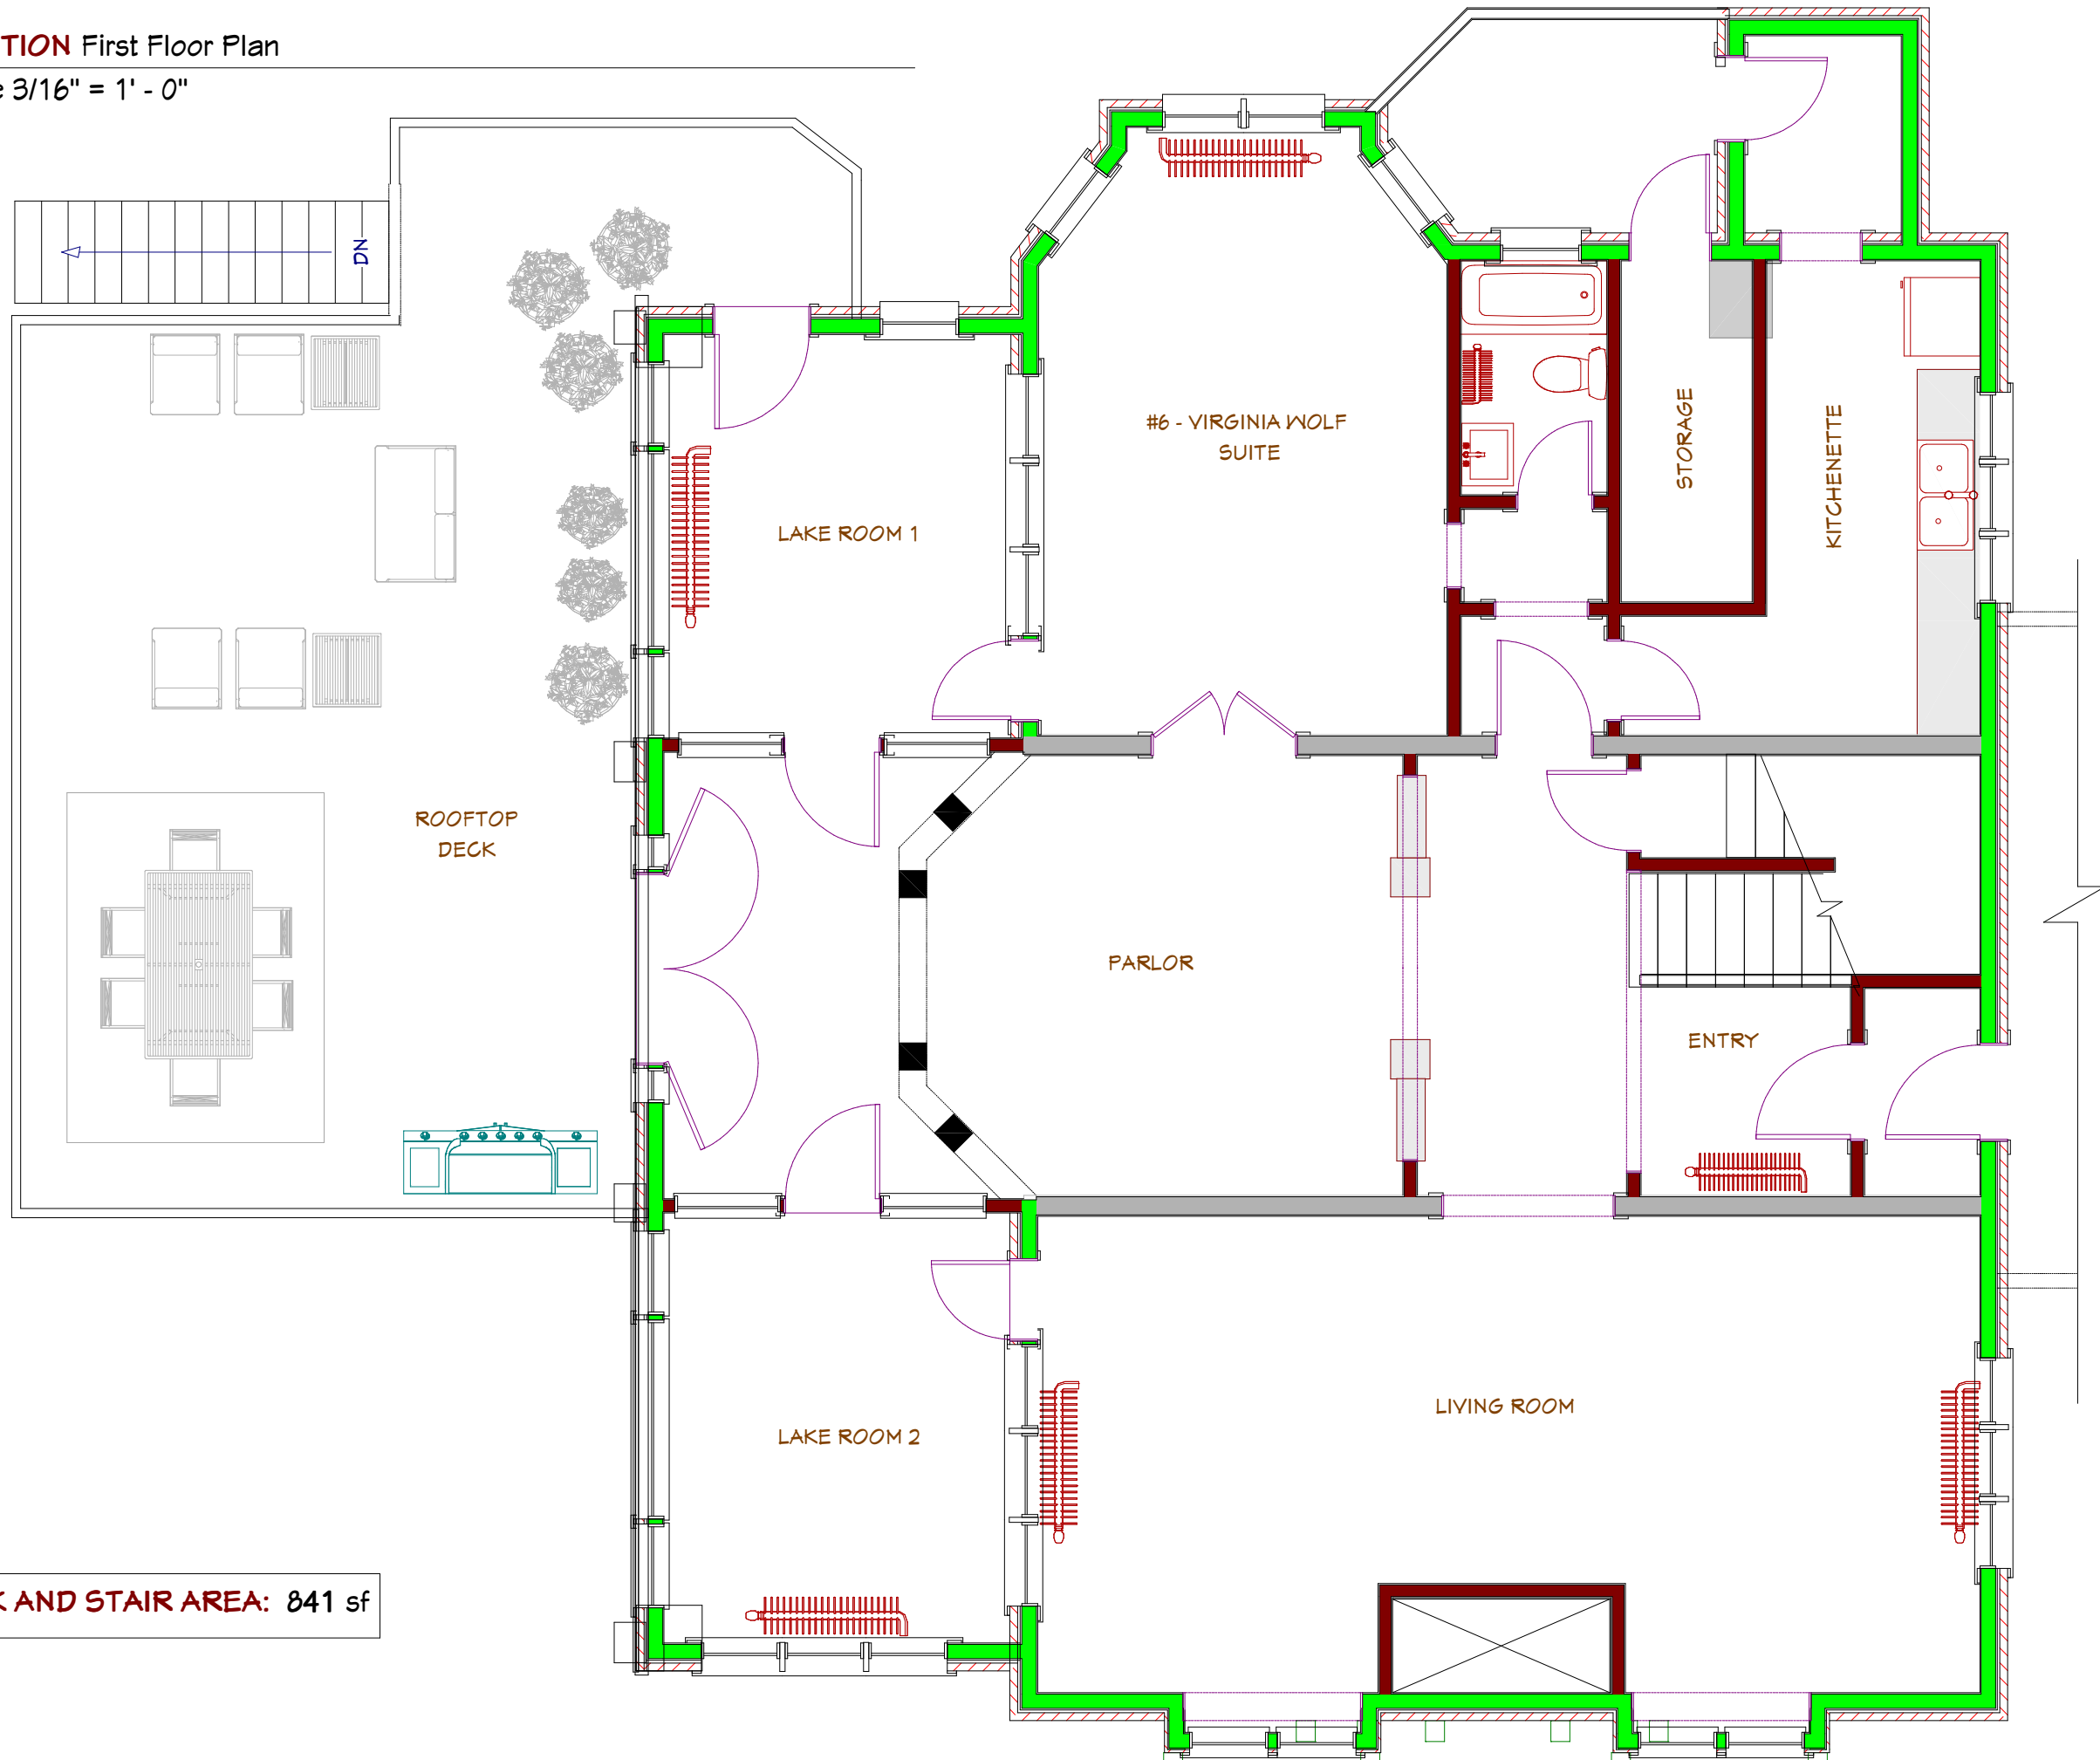

NOT FOR CONSTRUCTION....

**DECK AND STAIR AREA: 841 sf**

CONCEPTS

01.09.22

**Mendota Lake House**

David Waugh and Bob Klebba  
704 East Gorham  
Madison, Wisconsin



Andrew Wanek, AIA  
608.692.8830

SHEET  
6 OF 11



ADDITION - Renderings



NOT FOR CONSTRUCTION....

CONCEPTS

01.09.22

Mendota Lake House

David Waugh and Bob Klebba  
704 East Gorham  
Madison, Wisconsin



Andrew Wanek, AIA  
608.692.8830

SHEET  
7 OF 11

NOT FOR CONSTRUCTION....



ADDITION - Renderings



CONCEPTS

01.09.22

Mendota Lake House

David Waugh and Bob Klebba  
704 East Gorham  
Madison, Wisconsin



Andrew Wanek, AIA  
608.692.8830

SHEET  
8 OF 11



**WESTERN ELEVATION**

Scale 1/8" = 1'-0"



NOT FOR CONSTRUCTION....

CONCEPTS

01.09.22

**Mendota Lake House**

David Waugh and Bob Klebba  
704 East Gorham  
Madison, Wisconsin



Andrew Wanek, AIA  
608.692.8830

SHEET  
9 OF 11

NOT FOR CONSTRUCTION....

**LAKE ELEVATION**

Scale 1/8" = 1'-0"



CONCEPTS

01.09.22

**Mendota Lake House**

David Waugh and Bob Klebba  
704 East Gorham  
Madison, Wisconsin



Andrew Wanek, AIA  
608.692.8830

SHEET  
10 OF 11

NOT FOR CONSTRUCTION....



CONCEPTS

01.09.22

**Mendota Lake House**

David Waugh and Bob Klebba  
704 East Gorham  
Madison, Wisconsin



Andrew Waneke, AIA  
608.692.8830

SHEET  
11 OF 11