



City of Madison

TR-P Amendment Preliminary and Final Plat

Project Name

The Village at Autumn Lake: Felland Twinhome Amendment

Location

5802 Lien Road

Applicant

Jeff Rosenberg, VAL, LLC/Dick Hanzel,
D&R Investments II, LLC / Brian Munson,
Vandewalle & Associates/Brett Stoffregan,
D'Onofrio Kottke Associates

Proposed Use

Amend Village at Autumn Lake master plan to allow construction of 12 two-family twin home buildings on Lot 649, and Village at Autumn Lake Replat No. 3, creating 24 lots for the twin home units and one outlot for private open space and access.


Public Hearing Date

Plan Commission


04 June 2018

Common Council

19 June 2018

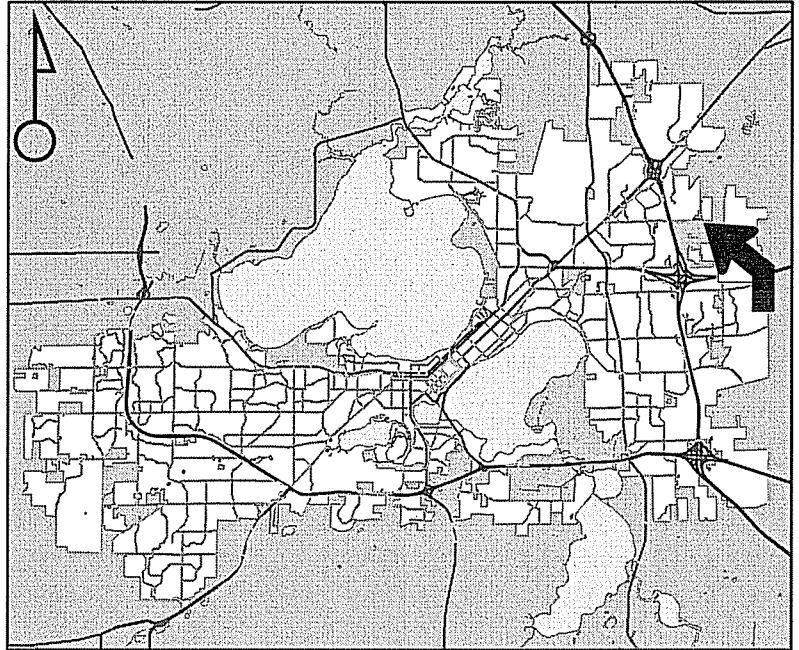

For Questions Contact: Tim Parks at: 261-9632 or tparks@cityofmadison.com or City Planning at 266-4635

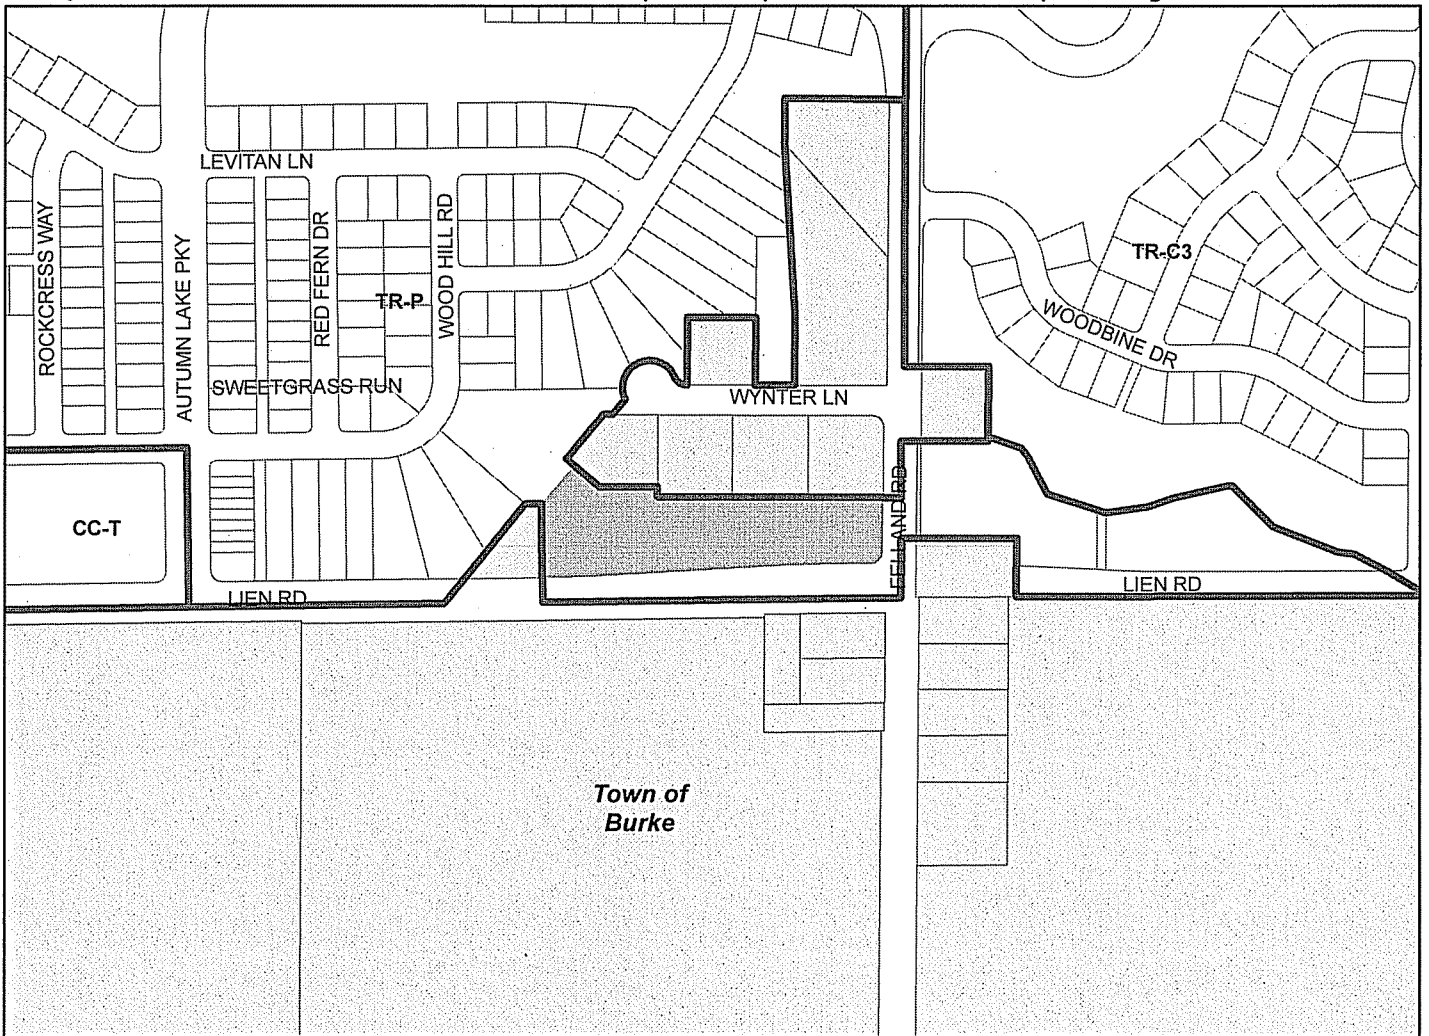

Scale : 1" = 400'

City of Madison, Planning Division : PPE : Date : 31 May 2018

15-16



City of Madison

5802 Lien Road



Date of Aerial Photography: Spring 2016

15-16