




Location
610 Junction Road


Applicant
Steve Shulfer, Sketchworks Architecture, LLC
Victor Anderson, Lokre Development

Proposed Use
Renovate second floor of two-story mixed-use building to create 17 apartments

Public Hearing Date
Plan Commission
July 11, 2022

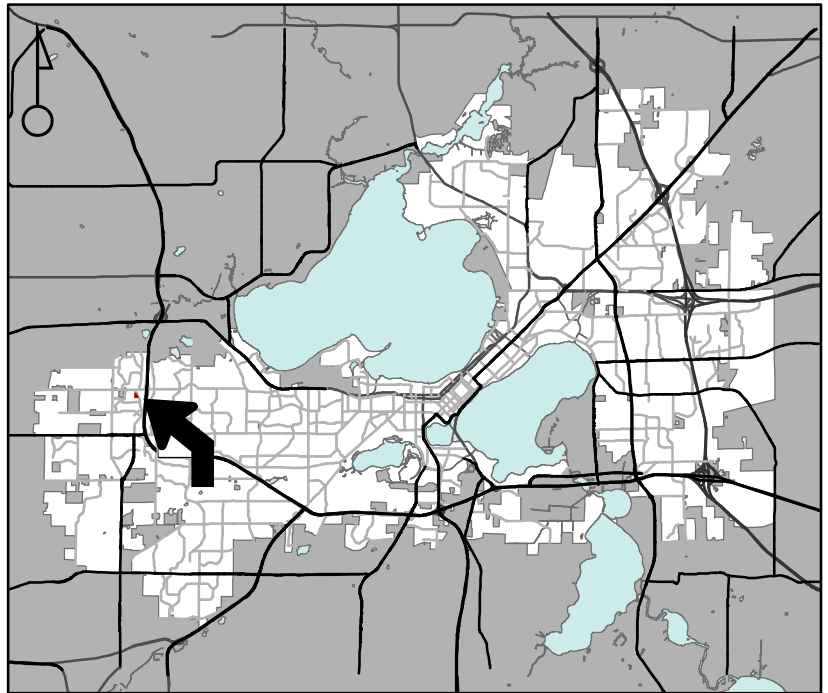

For Questions Contact: Tim Parks at: 261-9632 or tparks@cityofmadison.com or City Planning at 266-4635

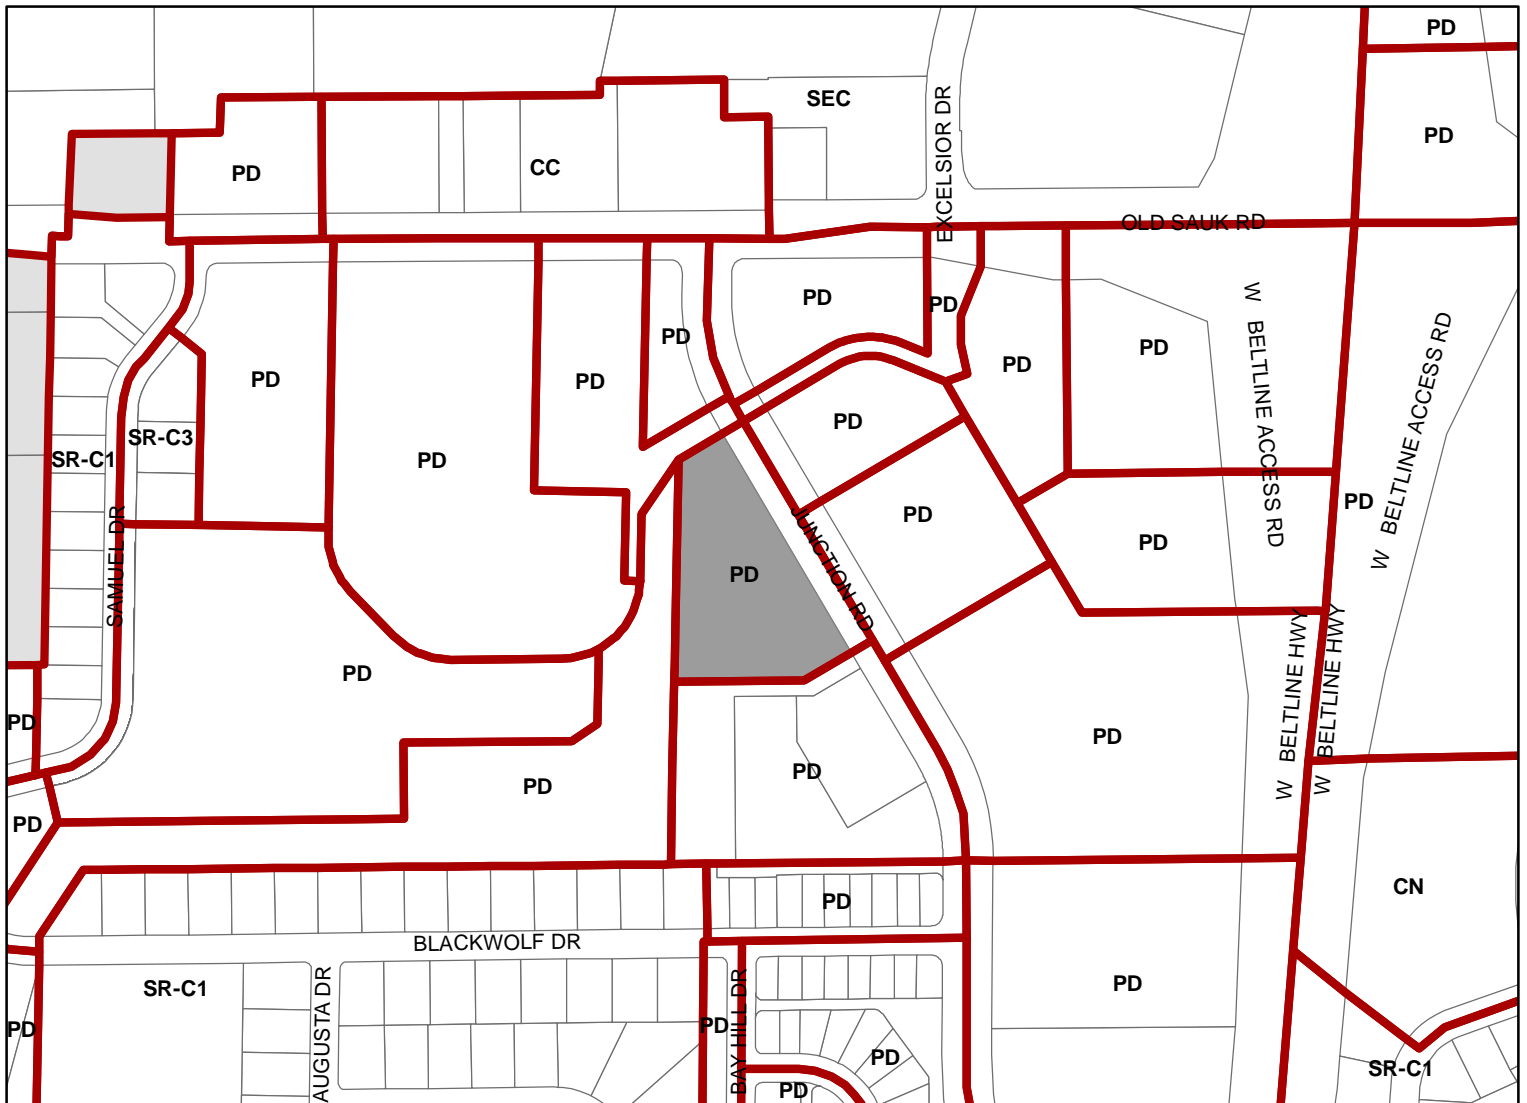

Scale : 1" = 400'

City of Madison, Planning Division : JC : Date : 6-6-22

