



City of Madison

Conditional Use

Location

3841 E Washington Avenue
3909 & 3913 Lien Road

Project Name

Plato's Madison

Applicant

Shaun Elwood, Schwerdt Design Group
Patrick Altendorf, Wallace Design Collective
Republik Madison, LLC


Proposed Use

Convert 197-room hotel into residential building with 190 apartments


Public Hearing Date

Plan Commission

September 19, 2022

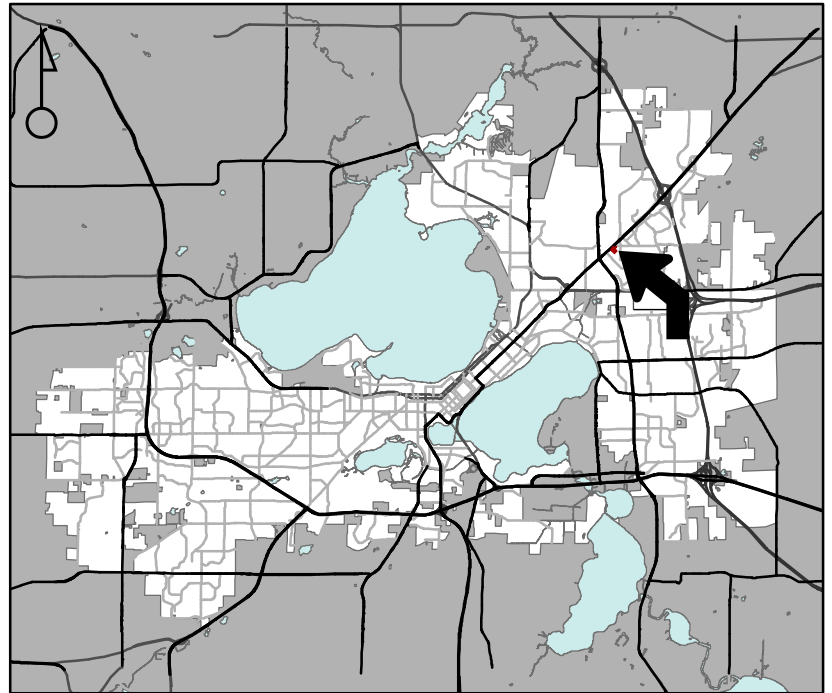

For Questions Contact: Colin Punt at: 243-0455 or cpunt@cityofmadison.com or City Planning at 266-4635

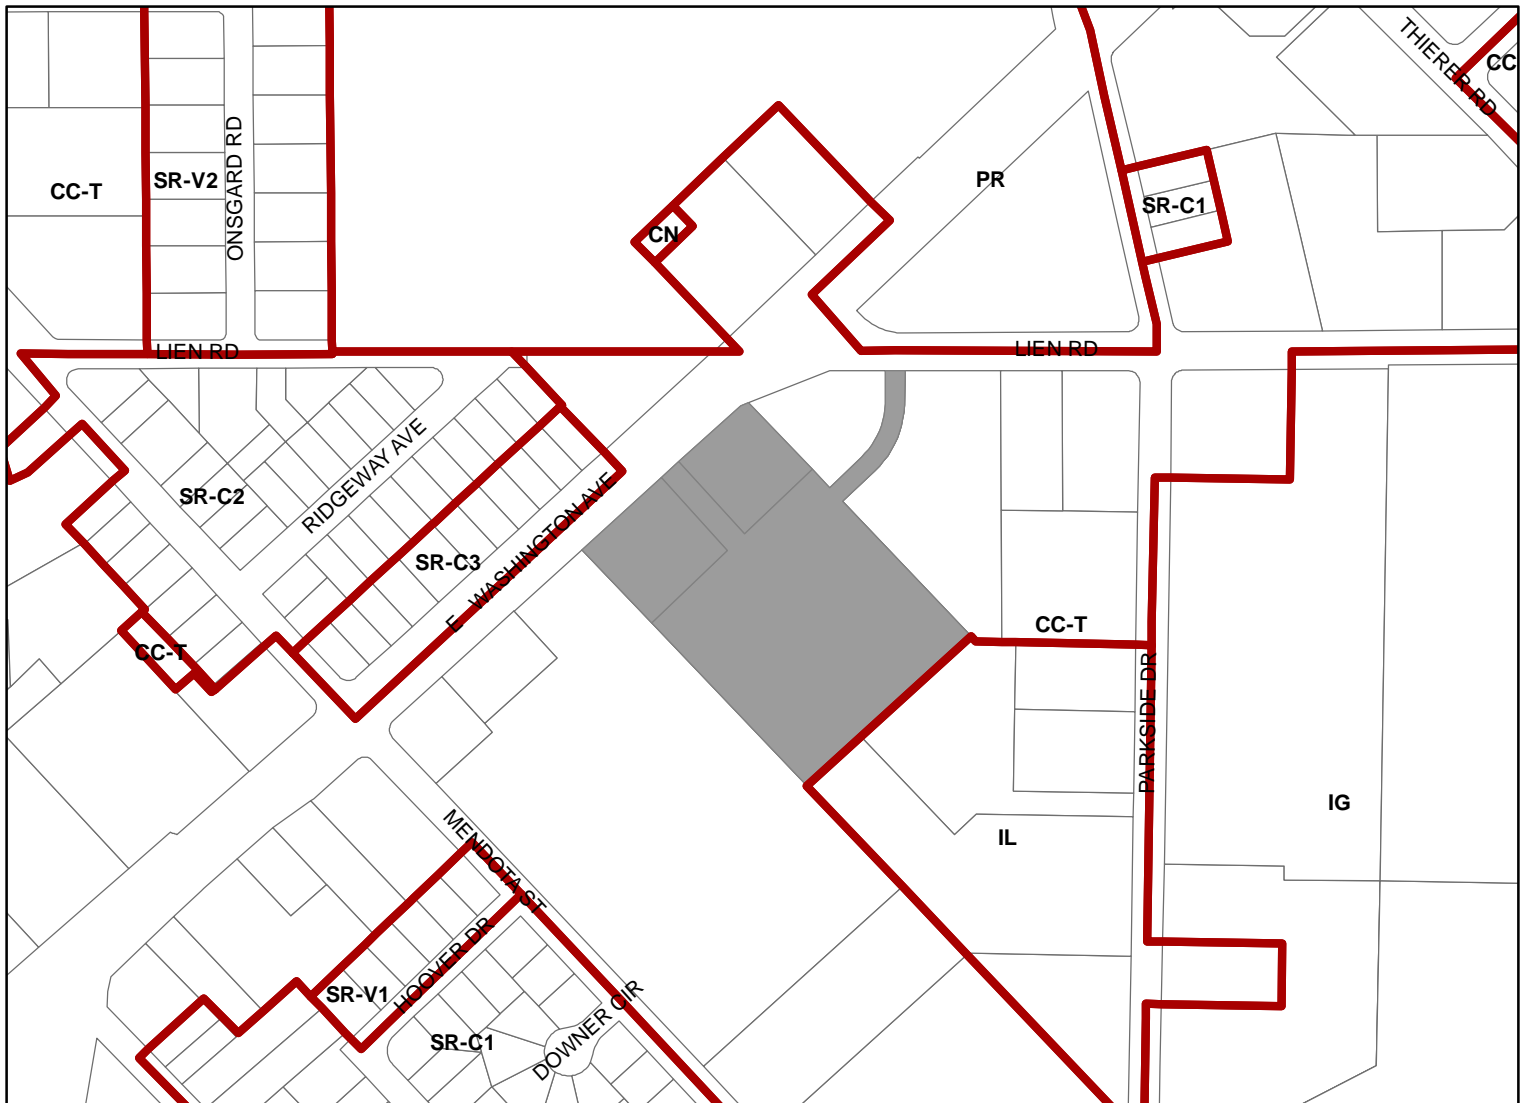

Scale : 1" = 400'

City of Madison, Planning Division : JC : Date : 7-25-22

