



Project Overview: SHEBOYGAN AVE WATER MAIN REPLACEMENT Board of Public Works: 5/3/17

Project Limits & Location Map (City of Madison Alder District 11, Whitney Way to N Segoe Rd):

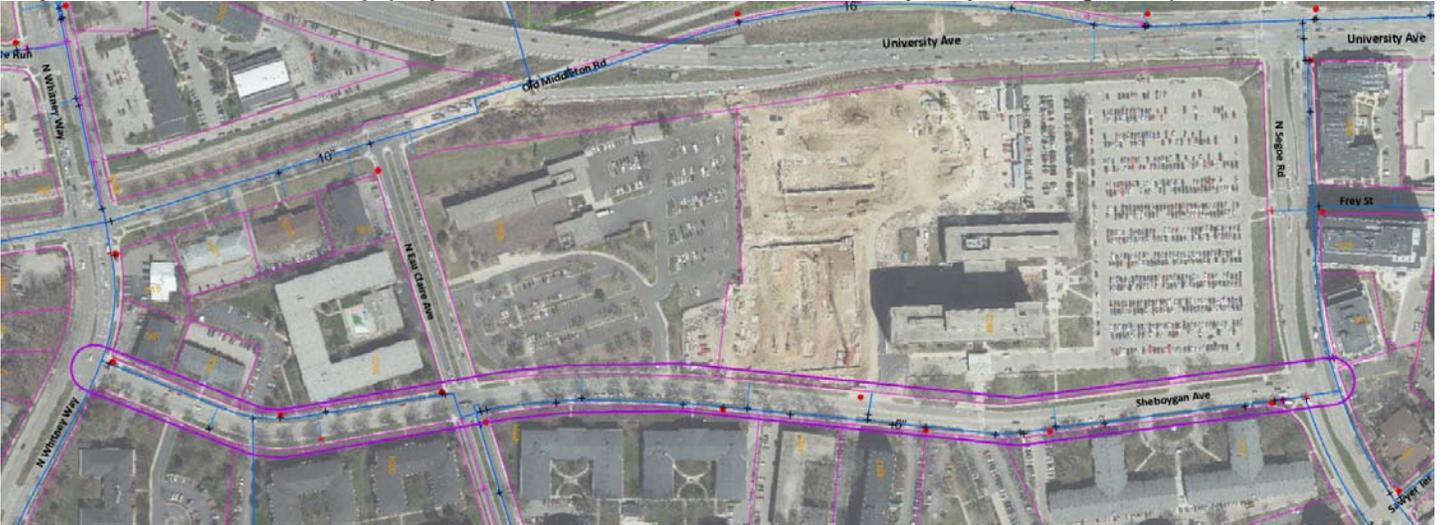

Proposed Project Area in Relation to Existing Water System:

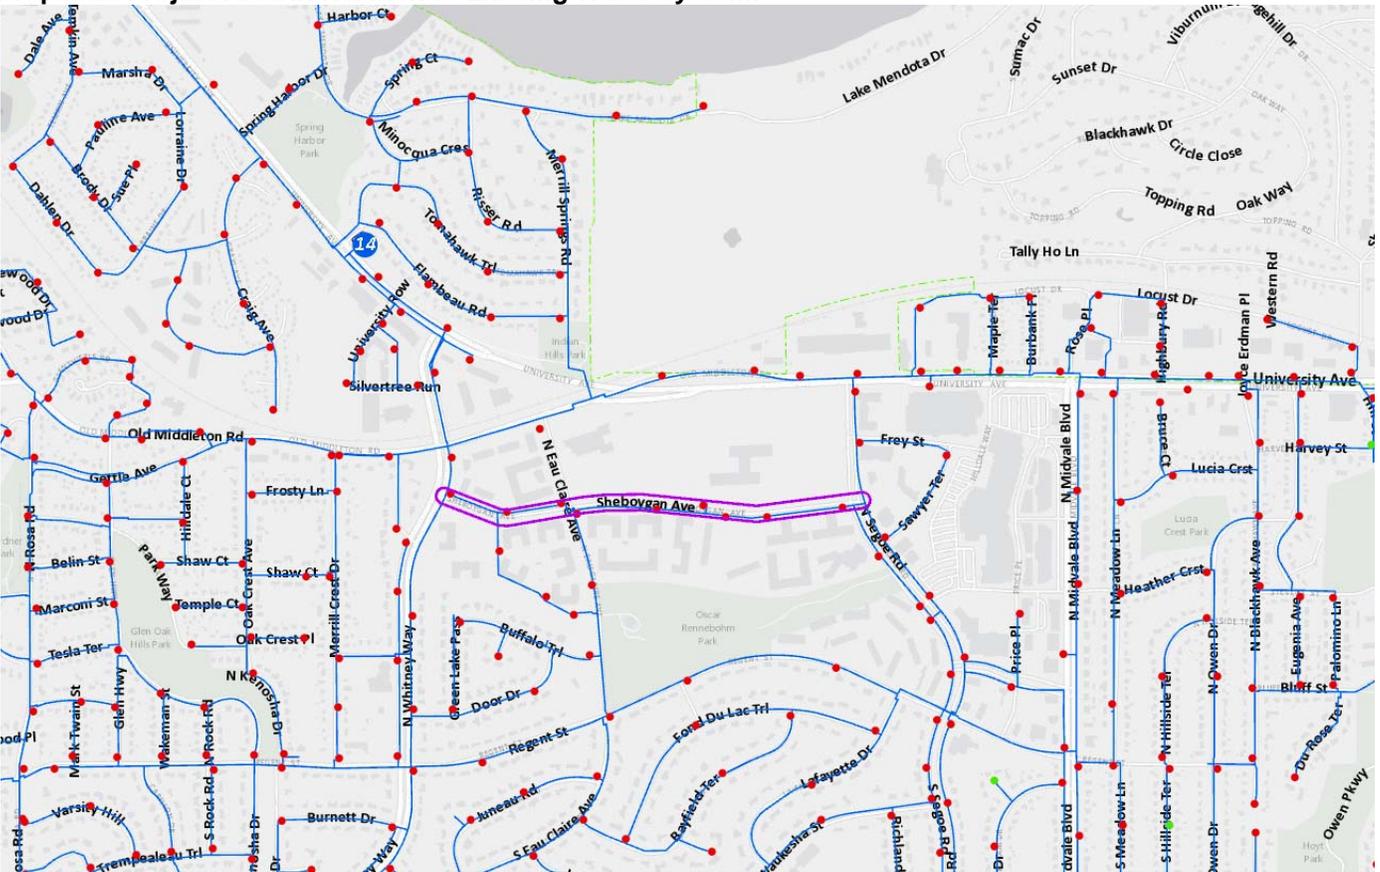

Project Scope: Proposed replacement of approximately 3,000-FT of existing mid-century 6-IN cast iron water mains with new 12-inch ductile iron water mains to improve fire flow capacity and water system hydraulics serving the Hill Farms DOT redevelopment site.

Project Engineer: Kelly Miess, PE – kmiess@madisonwater.org – 608-261-9640

Project Account Information: 86001-86-179

Estimated Cost: \$650,000, not assessable.

Anticipated Schedule: 1st Ad: 6/2/17, Start Construction: 8/7/17, Estimated Completion Date: 10/31/17