



Location
1114 Sherman Avenue

Project Name
Greenawalt Addition

Applicant
Courtney & Nathan Greenawalt / Andrew
Wanek, Gingko House Architecture


Existing Use
Single-family home

Proposed Use
Construct addition to single-family
residence on lakefront parcel
exceeding 500 square feet

Public Hearing Date
Plan Commission
1 October 2018



For Questions Contact: Colin Punt at: 243-0455 or cpunt@cityofmadison.com or City Planning at 266-4635

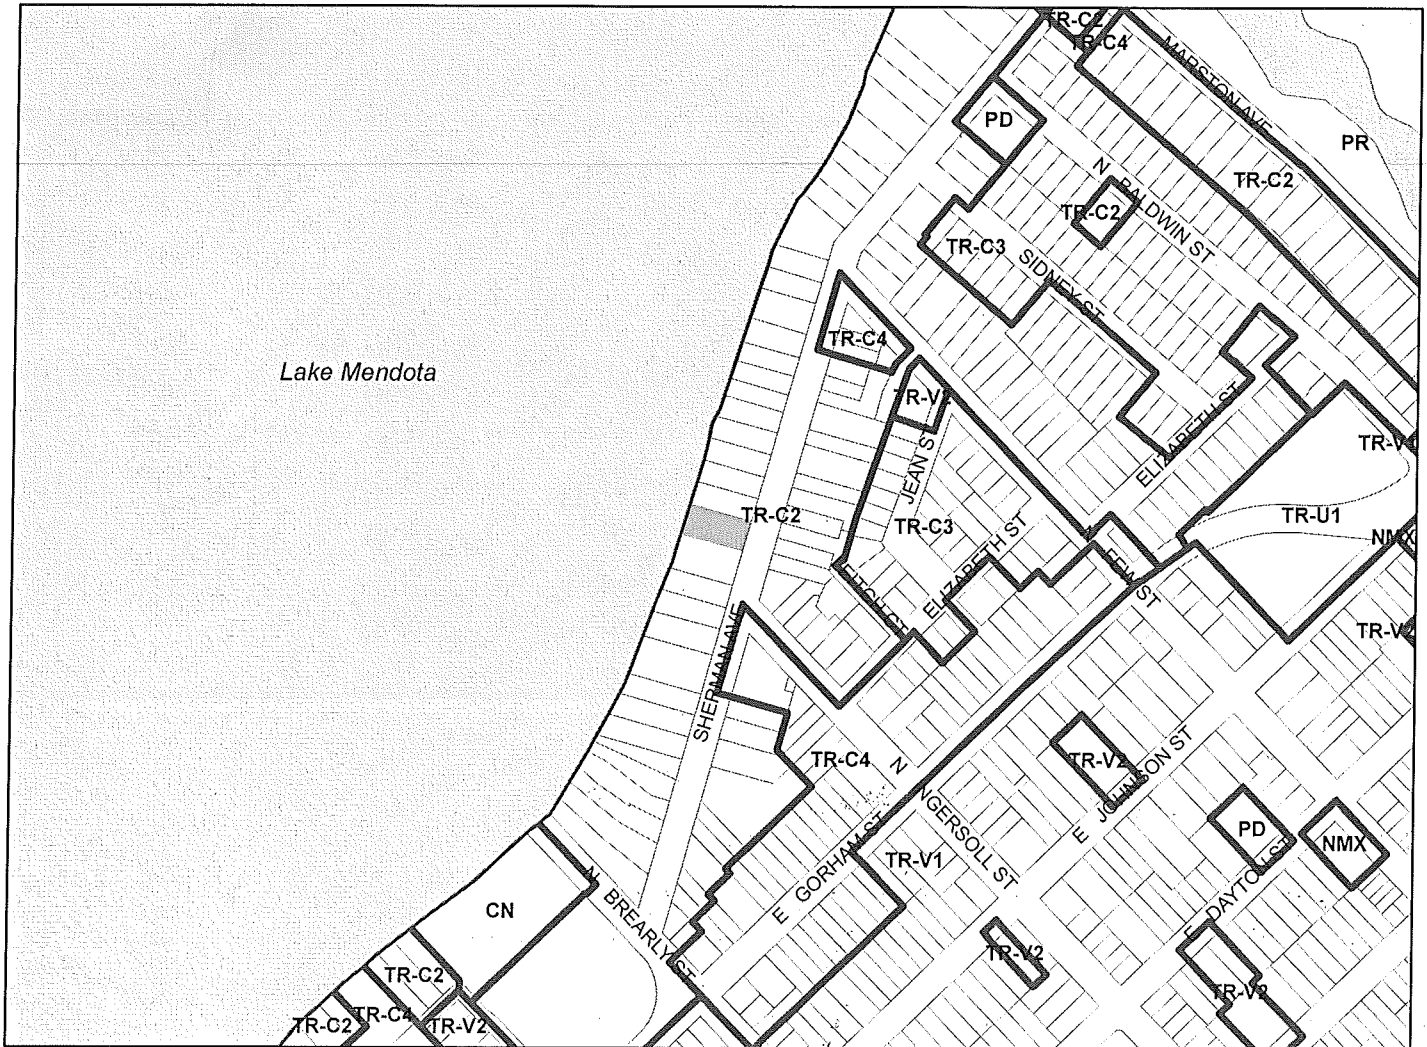

Scale : 1" = 400'

City of Madison, Planning Division : PPE : Date : 27 September 2018

