

PLAN KEY NOTES:

INDICATED WITH A SQUARE ANNOTATION. EXAMPLE - [X]

KEYNOTES - FLOOR PLAN / INTERIOR ELEVATIONS

SEE G021 & G022 FOR TYP. MOUNTING LOCATIONS UNLESS OTHERWISE NOTED
OWNER TO DETERMINE LOCATION OF ALL OFOI ITEMS


Key Value	Keynote Text
102	CUSTODIAL MOP AND BROOM HOLDER (MBH-1)
105	RUN GFRP 4'-0" HIGH BY 4'-0" WIDE FROM THE CORNER OF THE MOP SINK
112	WALKOFF GRILLE ON RECESSED SLAB. SEE STRUCTURAL PLANS S100 & S101 FOR MORE INFORMATION
128	DOCK LEVELER
134	PAD-2
135	KEYWATCHER BOX. MOUNTING HEIGHT TO BE COORDINATED WITH MANUFACTURER AND ACCESS REQUIREMENTS. REFER TO E100 FOR LOCATION OF REQUIRED POWER AND DATA
136	4' X 8' TACK BOARD FIXED TO WALL @ 36" A.F.F.
138	WALL AUTO DOOR PUSH BUTTON MOUNTED AT 32" A.F.F. OC. SEE E100-105 FOR POWER REQUIREMENTS.
139	MULLION AUTO DOOR PUSH BUTTON MOUNTED AT 32" AFF OC
158	TRASH COMPACTORS SHOWN FOR SCALE ONLY.

GENERAL PLAN NOTES:

- A. COORDINATE DIMENSIONS FOR EQUIPMENT SUPPORTS, WALL, FLOOR OR ROOF OPENINGS WITH APPLICABLE TRADE CONTRACTORS PRIOR TO CONCRETE PLACEMENT OR STEEL FABRICATION.
- B. FIELD VERIFY ALL DIMENSIONS PRIOR TO BEGINNING WORK OR FABRICATING UNITS. COMMENCEMENT OF WORK BY ANY CONTRACTOR CONSTITUTES ACCEPTANCE OF THE EXISTING CONDITIONS. CONTRACTOR TO NOTIFY ARCHITECT AND CONSTRUCTION MANAGER OF ANY DISCREPANCIES PRIOR TO PROCEEDING WITH ANY WORK.
- C. ALL WORK TO BE PERFORMED IN AN APPROVED WORKMANLIKE MANNER AND SHALL BE IN ACCORDANCE WITH GOVERNING CODES & REGULATORY AGENCIES.
- D. THE SPECIFICATIONS ARE AN INTEGRAL PART OF THE CONSTRUCTION DOCUMENTS. ANY DISCREPANCIES SHOULD BE BROUGHT TO THE ATTENTION OF THE ARCHITECT FOR CLARIFICATION.
- E. ALL WALLS ARE DIMENSIONED TO FACE UNLESS NOTED OTHERWISE. (DOES NOT INCLUDE THICKNESS OF APPLIED FINISHES SUCH AS TILE).
- F. TOILET AND BATH ACCESSORIES ARE NOTED ON INTERIOR ELEVATIONS.
- G. SEE A108 FOR ALL ROOF ASSEMBLIES, ACCESSORIES, AND ANNOTATIONS.
- H. SEE L&S01 AND L&S02 FOR MORE INFORMATION ON TERRACE AND GREEN ROOFS.
- I. SEE LIFE SAFETY PLANS FOR SPRAY FIRE-RESISTIVE MATERIALS (SFRM).
- J. SEE A500 FOR WALL TYPES AS NOTED.
- K. PROVIDE LEVEL 5 DRYWALL FINISH AT ENVIRONMENTAL GRAPHIC LOCATIONS AS INDICATED ON SHEETS A700-A705.
- L. SEE A400 FOR ROOF PENETRATION DETAILS. REFER TO MEP DRAWINGS FOR LOCATIONS.




Consultant:

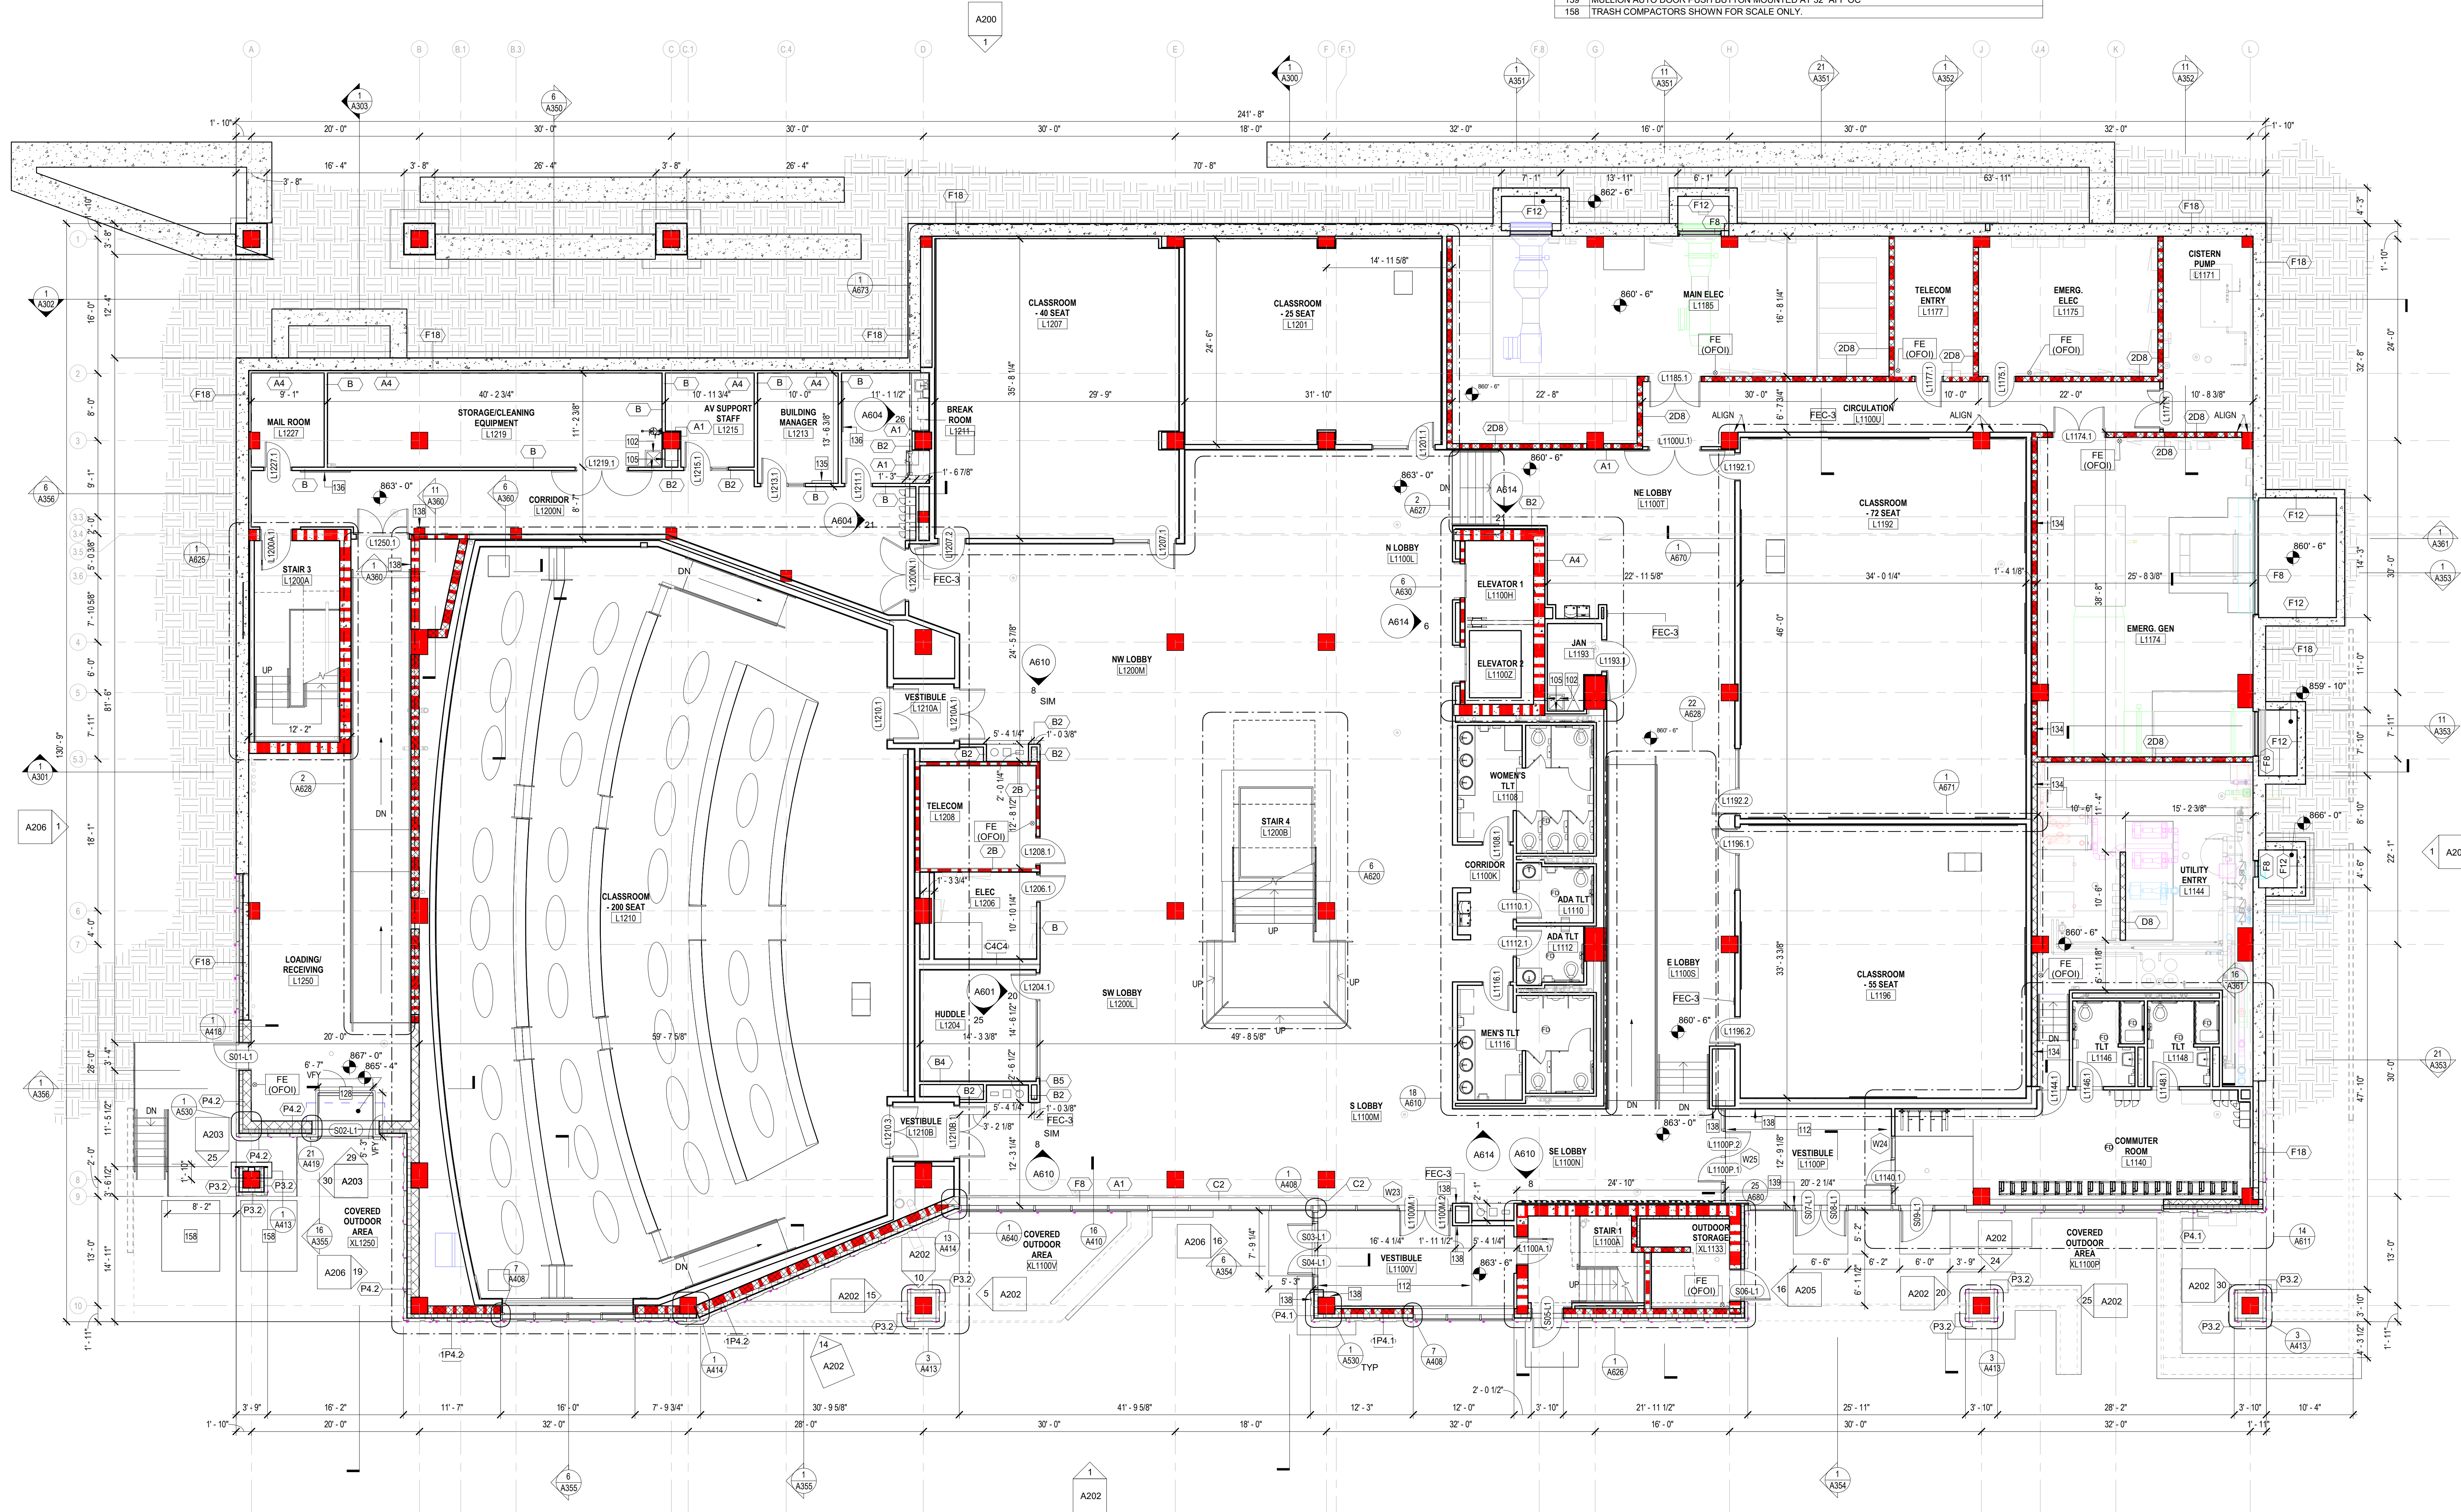

1 LOWER LEVEL - PLAN
A100 SCALE: 1/8" = 1'-0"

State of Wisconsin
Department of Administration
Division of Facilities Development

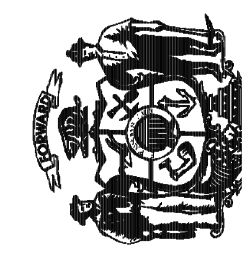

232 N. PARK ST.
MADISON, WI 53715


NEW ACADEMIC BUILDING
LEVY HALL
UNIVERSITY OF WISCONSIN - MADISON
MADISON, WISCONSIN

LOWER LEVEL FLOOR PLAN

Revisions:		
No.	Date:	Description:

Graphic Scale	
DFD Number	20K1G-01
Set Type	LUA
Date Issued	05/22/2023
Sheet Number	A100



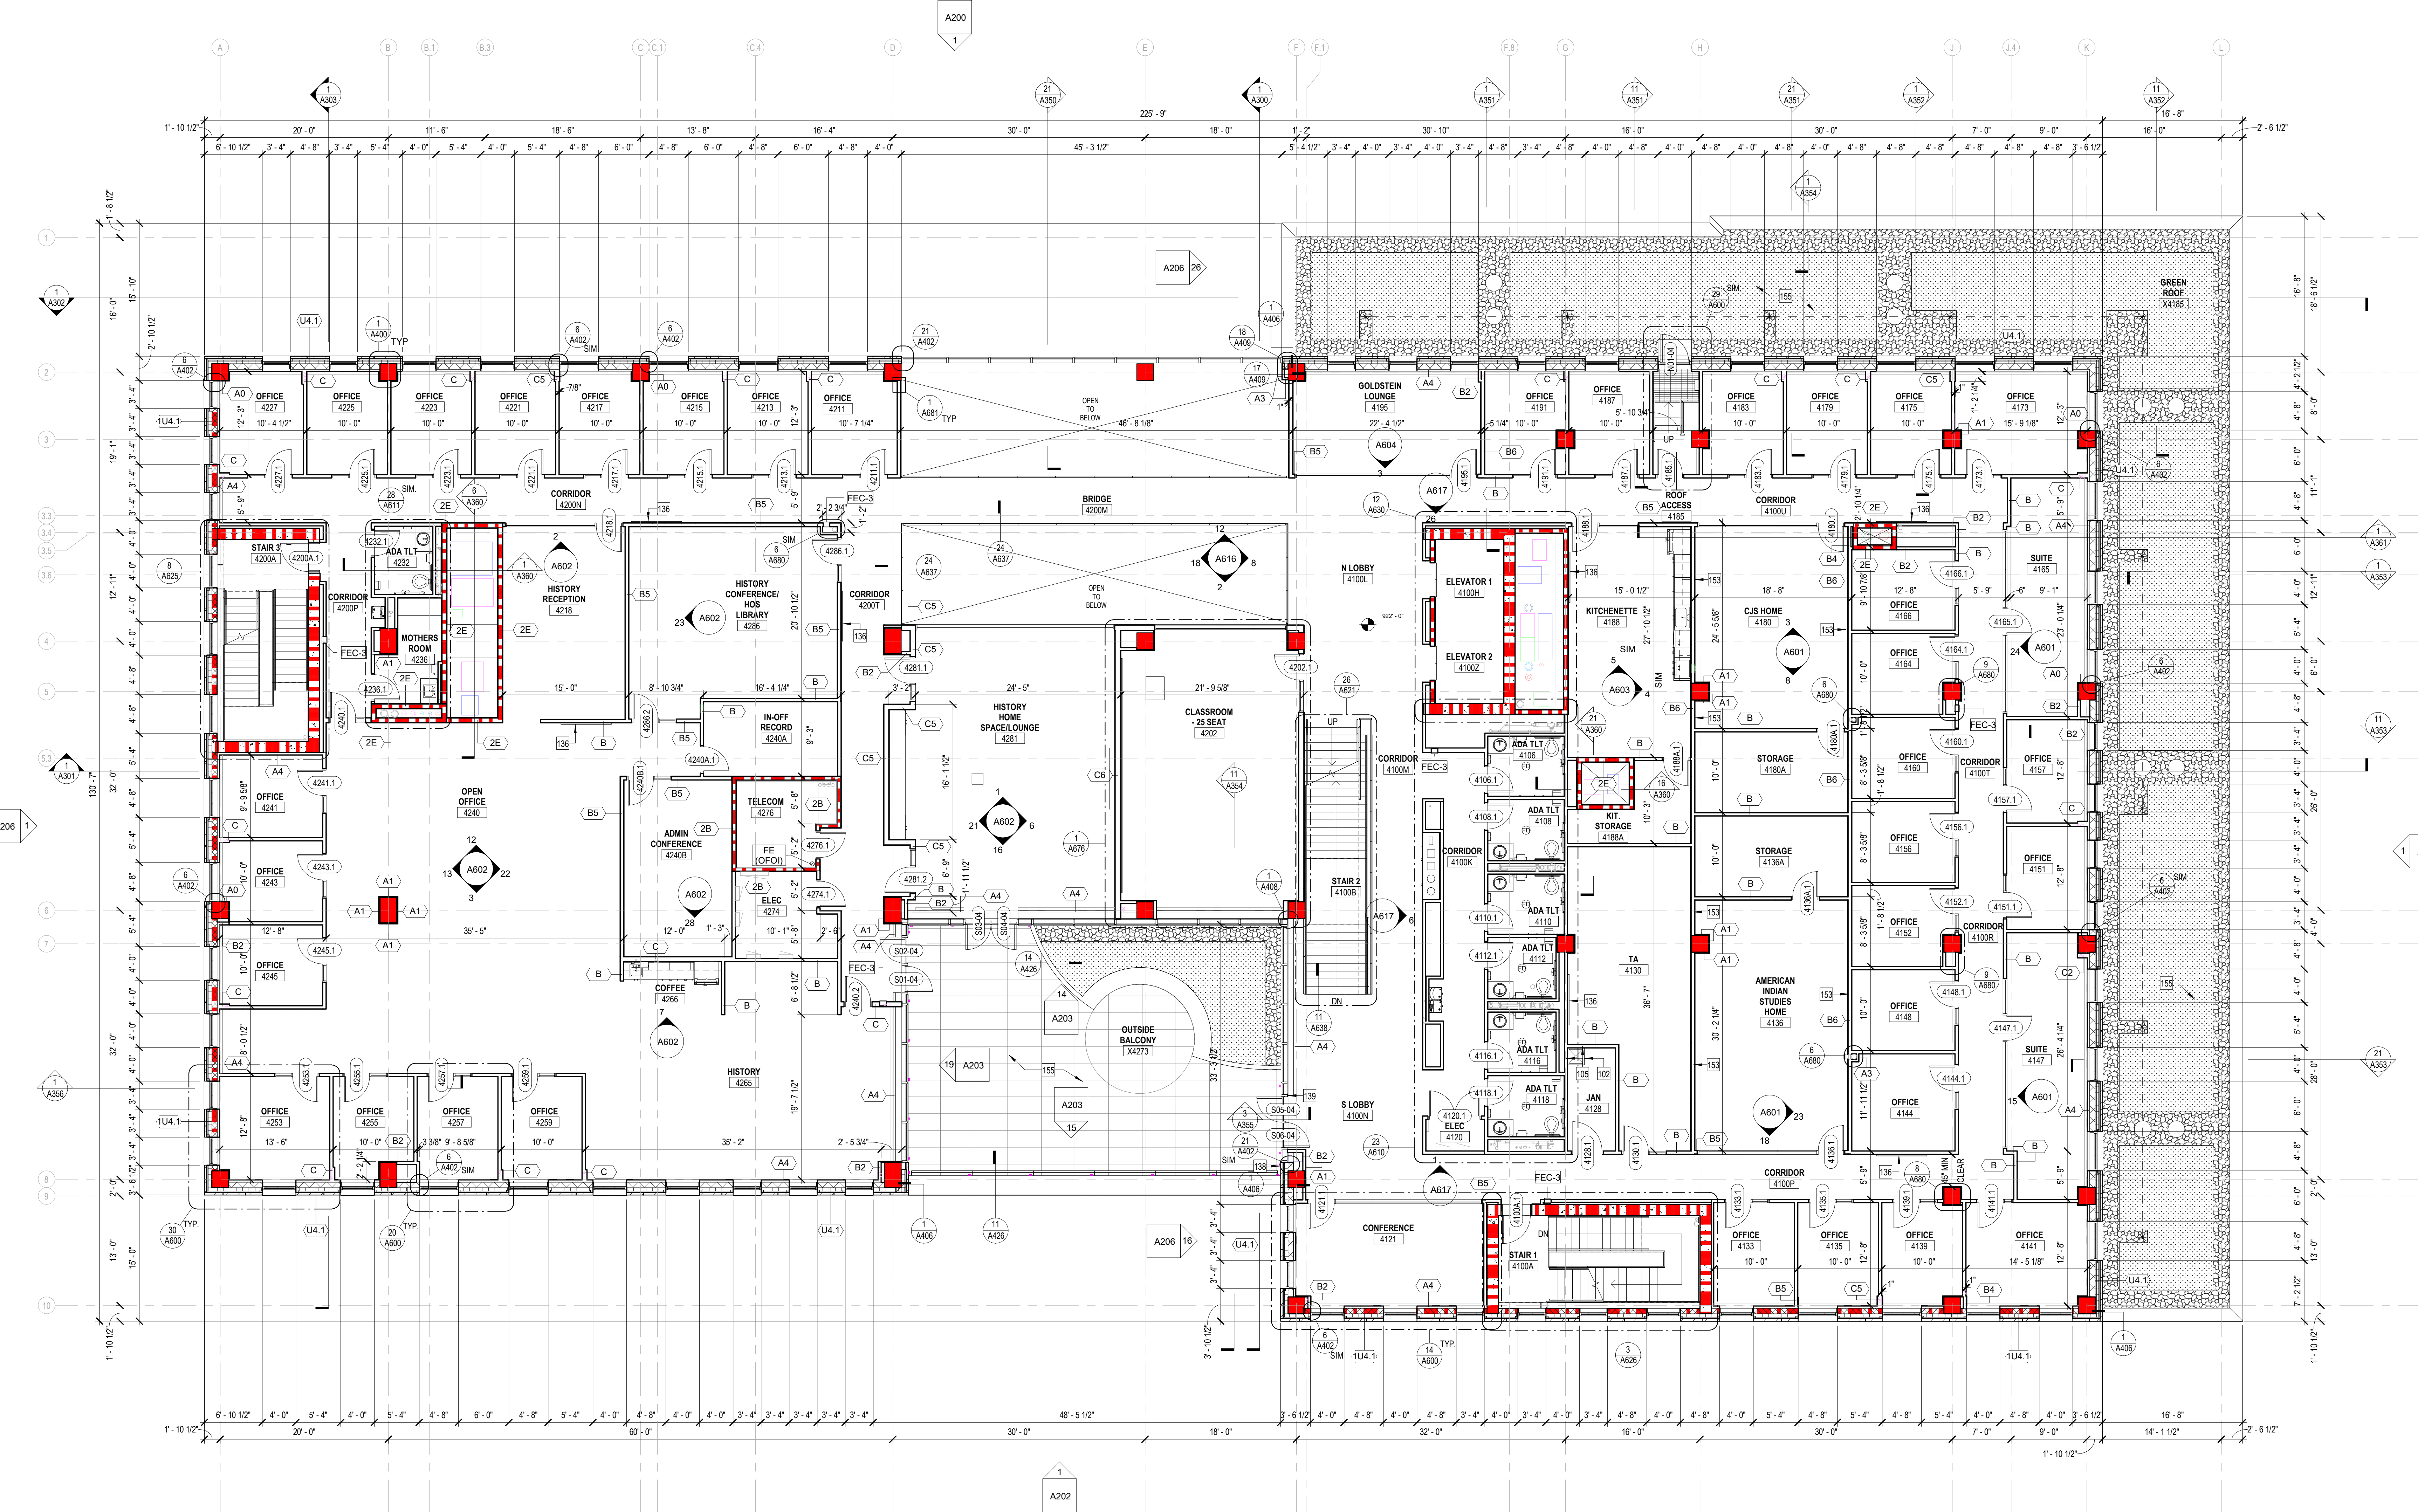

1 FOURTH FLOOR - PLAN
A104
SCALE: 1/8" = 1'-0"

PLAN KEY NOTES:

INDICATED WITH A SQUARE ANNOTATION. EXAMPLE - X

KEYNOTES - FLOOR PLAN / INTERIOR ELEVATIONS

SEE G021 & G022 FOR TYP. MOUNTING LOCATIONS UNLESS OTHERWISE NOTED
OWNER TO DETERMINE LOCATION OF ALL OFI ITEMS

Key Value	Keynote Text
102	CUSTODIAL MOP AND BROOM HOLDER (MBH-1)
105	RUN GFRP 4'-0" HIGH BY 4'-0" WIDE FROM THE CORNER OF THE MOP SINK
136	4' X 8' TACK BOARD FIXED TO WALL @ 36" A.F.F.
138	WALL AUTO DOOR PUSH BUTTON MOUNTED AT 32" A.F.F. OC. SEE E100-105 FOR POWER REQUIREMENTS
139	MULLION AUTO DOOR PUSH BUTTON MOUNTED AT 32" AFF OC
153	3/4" BLOCKING FROM THE TOP OF DOOR JAMB TO 4'-0" A.F.F.
155	REFER TO SHEET A108 FOR ROOF TYPES AND ELEMENTS. REFER TO LV501 FOR WIDTHS OF BALLAST AREAS


GENERAL PLAN NOTES:

- A. COORDINATE DIMENSIONS FOR EQUIPMENT SUPPORTS, WALL, FLOOR OR ROOF OPENINGS WITH APPLICABLE TRADE CONTRACTORS PRIOR TO CONCRETE PLACEMENT OR STEEL FABRICATION.
- B. FIELD VERIFY ALL DIMENSIONS PRIOR TO BEGINNING WORK OR FABRICATING UNITS.
- C. COMMENCEMENT OF WORK BY ANY CONTRACTOR CONSTITUTES ACCEPTANCE OF THE EXISTING CONDITIONS. CONTRACTOR TO NOTIFY ARCHITECT AND CONSTRUCTION MANAGER OF ANY DISCREPANCIES PRIOR TO PROCEEDING WITH ANY WORK.
- D. DISCREPANCIES SHOULD BE BROUGHT TO THE ATTENTION OF THE ARCHITECT FOR CLARIFICATION.
- E. ALL WALLS ARE DIMENSIONED TO FACE UNLESS NOTED OTHERWISE. (DOES NOT INCLUDE THICKNESS OF APPLIED FINISHES SUCH AS TILE).
- F. TOILET AND BATH ACCESSORIES ARE NOTED ON INTERIOR ELEVATIONS.
- G. SEE A108 FOR ALL ROOF ASSEMBLIES, ACCESSORIES, AND ANNOTATIONS.
- H. SEE LA501 AND LA502 FOR MORE INFORMATION ON TERRACE AND GREEN ROOFS.
- I. SEE LIFE SAFETY PLANS FOR SPRAY FIRE-RESISTIVE MATERIALS (SFRM).
- J. SEE A590 FOR WALL TYPES AS NOTED.
- K. PROVIDE LEVEL 5 DRYWALL FINISH AT ENVIRONMENTAL GRAPHIC LOCATIONS AS INDICATED ON SHEETS A700-A705.
- L. SEE A400 FOR ROOF PENETRATION DETAILS. REFER TO MEP DRAWINGS FOR LOCATIONS.



Consultant:

State of Wisconsin
Department of Administration
Division of Facilities Development

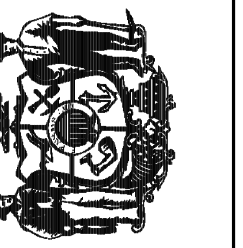

232 N. PARK ST.
MADISON, WI 53715

NEW ACADEMIC BUILDING
LEVY HALL
UNIVERSITY OF WISCONSIN - MADISON
MADISON, WISCONSIN

FOURTH FLOOR PLAN

Revisions:
No. Date Description:

Graphic Scale

DFD Number: 20K1G-01

Set Type: LUA

Date Issued: 05/22/2023

Sheet Number: A104



ROOF FALL PROTECTION SYSTEM
SYSTEM SHOWN FOR REFERENCE AND BIDDING PURPOSES ONLY. FINAL DESIGN, ENGINEERING AND CERTIFICATION BY SYSTEM SUPPLIER

--- HORIZONTAL LIFELINE FALL PROTECTION CABLE

☀ FALL PROTECTION ANCHOR - SEE 2/A423

ROOF ASSEMBLY LEGEND

- (R1)** MEMBRANE OVER CONCRETE DECK FROM EXTERIOR TO INTERIOR
- (R2)** GREEN ROOF FROM EXTERIOR TO INTERIOR
- (R2.1)** GREEN ROOF FROM EXTERIOR TO INTERIOR

- (R3)** PEDESTAL PAVERS FROM EXTERIOR TO INTERIOR
- (R4)** MEMBRANE OVER METAL DECK FROM EXTERIOR TO INTERIOR
- (R5)** PAVERS OVER CONCRETE DECK FROM EXTERIOR TO INTERIOR

☉ LIGHTNING PROTECTION SYSTEM. SEE ELECTRICAL E107. TBD.


PLAN KEY NOTES:

INDICATED WITH A SQUARE ANNOTATION. EXAMPLE - [X]

Key Value	Keynote Text
106	METAL GUTTER AND DOWNSPOUTS. SEE EXTERIOR ELEVATIONS FOR DOWNSPOUT LOCATIONS.
107	ROOF DRAIN INSPECTION CHAMBER, TYP.
108	PHOTOVOLTAIC PANEL ARRAY
109	ROOF HATCH
137	2" X 2" X 2" CONCRETE BLOCK PAVEMENT, 6" SPACING TYP. REFER TO SPEC SECTION 07 53 23 - 22
154	6" ARCHITECTURAL CONCRETE PRECAST STEP

GENERAL PLAN NOTES:

- A. COORDINATE DIMENSIONS FOR EQUIPMENT SUPPORTS, WALL, FLOOR OR ROOF OPENINGS WITH APPLICABLE TRADE CONTRACTORS PRIOR TO CONCRETE PLACEMENT OR STEEL FABRICATION.
- B. FIELD VERIFY ALL DIMENSIONS PRIOR TO BEGINNING WORK OR FABRICATING UNITS.
- C. COMMENCEMENT OF WORK BY ANY CONTRACTOR CONSTITUTES ACCEPTANCE OF THE EXISTING CONDITIONS. CONTRACTOR TO NOTIFY ARCHITECT AND CONSTRUCTION MANAGER OF ANY DISCREPANCIES PRIOR TO PROCEEDING WITH ANY WORK.
- D. ALL WORK TO BE PERFORMED IN AN APPROVED WORKMANLIKE MANNER AND SHALL BE IN ACCORDANCE WITH GOVERNING CODES & REGULATORY AGENCIES.
- E. THE SPECIFICATIONS ARE AN INTEGRAL PART OF THE CONSTRUCTION DOCUMENTS. ANY DISCREPANCIES SHOULD BE BROUGHT TO THE ATTENTION OF THE ARCHITECT FOR CLARIFICATION.
- F. ALL WALLS ARE DIMENSIONED TO FACE UNLESS NOTED OTHERWISE (DOES NOT INCLUDE THICKNESS OF APPLIED FINISHES SUCH AS TILE).
- G. TOILET AND BATH ACCESSORIES ARE NOTED ON INTERIOR ELEVATIONS.
- H. SEE L&S01 AND L&S02 FOR MORE INFORMATION ON TERRACE AND GREEN ROOFS.
- I. SEE LIFE SAFETY PLANS FOR SPRAY FIRE-RESISTIVE MATERIALS (SFRM).
- J. SEE A500 FOR WALL TYPES AS NOTED.
- K. PROVIDE LEVEL 5 DRYWALL FINISH AT ENVIRONMENTAL GRAPHIC LOCATIONS AS INDICATED ON SHEETS A700-705.
- L. SEE A400 FOR ROOF PENETRATION DETAILS. REFER TO MEP DRAWINGS FOR LOCATIONS.

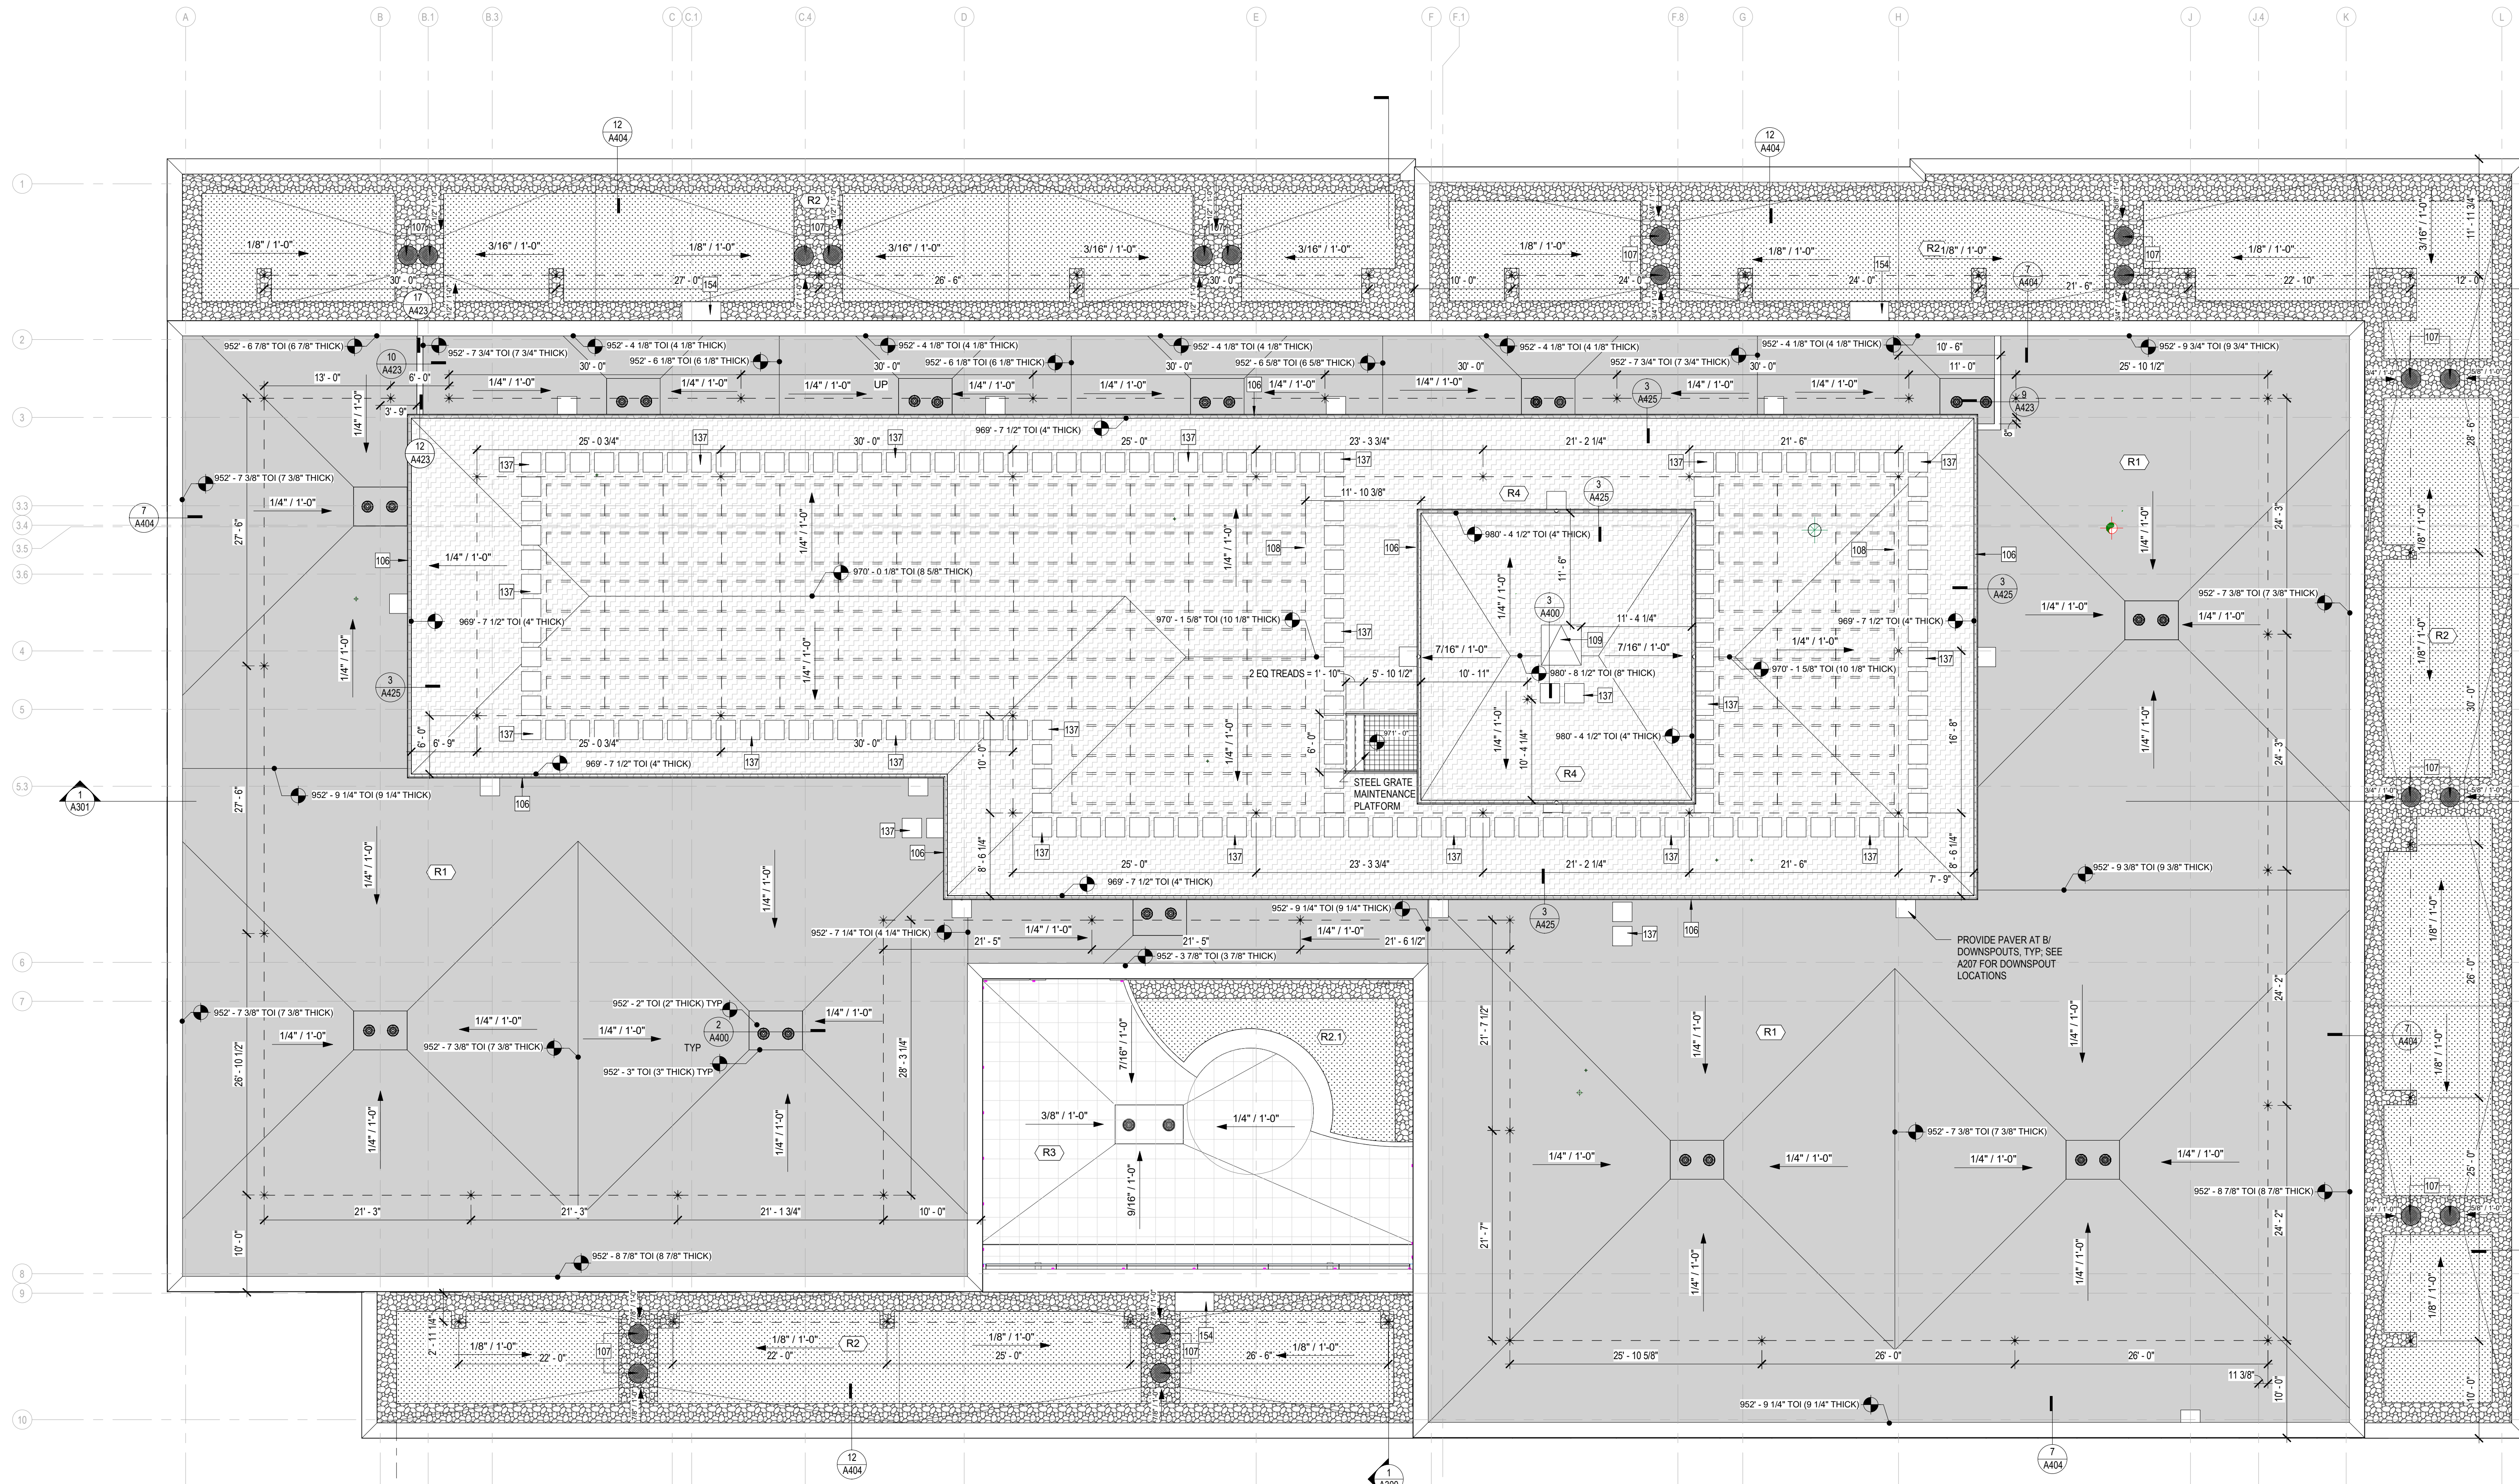

1 ROOF PLAN
SCALE: 1/8" = 1'-0"



Consultant:

State of Wisconsin
Department of Administration
Division of Facilities Development

232 N. PARK ST.
MADISON, WI 53715




NEW ACADEMIC BUILDING
LEVY HALL
UNIVERSITY OF WISCONSIN - MADISON
MADISON, WISCONSIN

OVERALL ROOF PLAN

Revisions:	No.	Date:	Description:

Graphic Scale	
DFD Number	20K1G-01
Set Type	LUA
Date Issued	05/22/2023
Sheet Number	A108



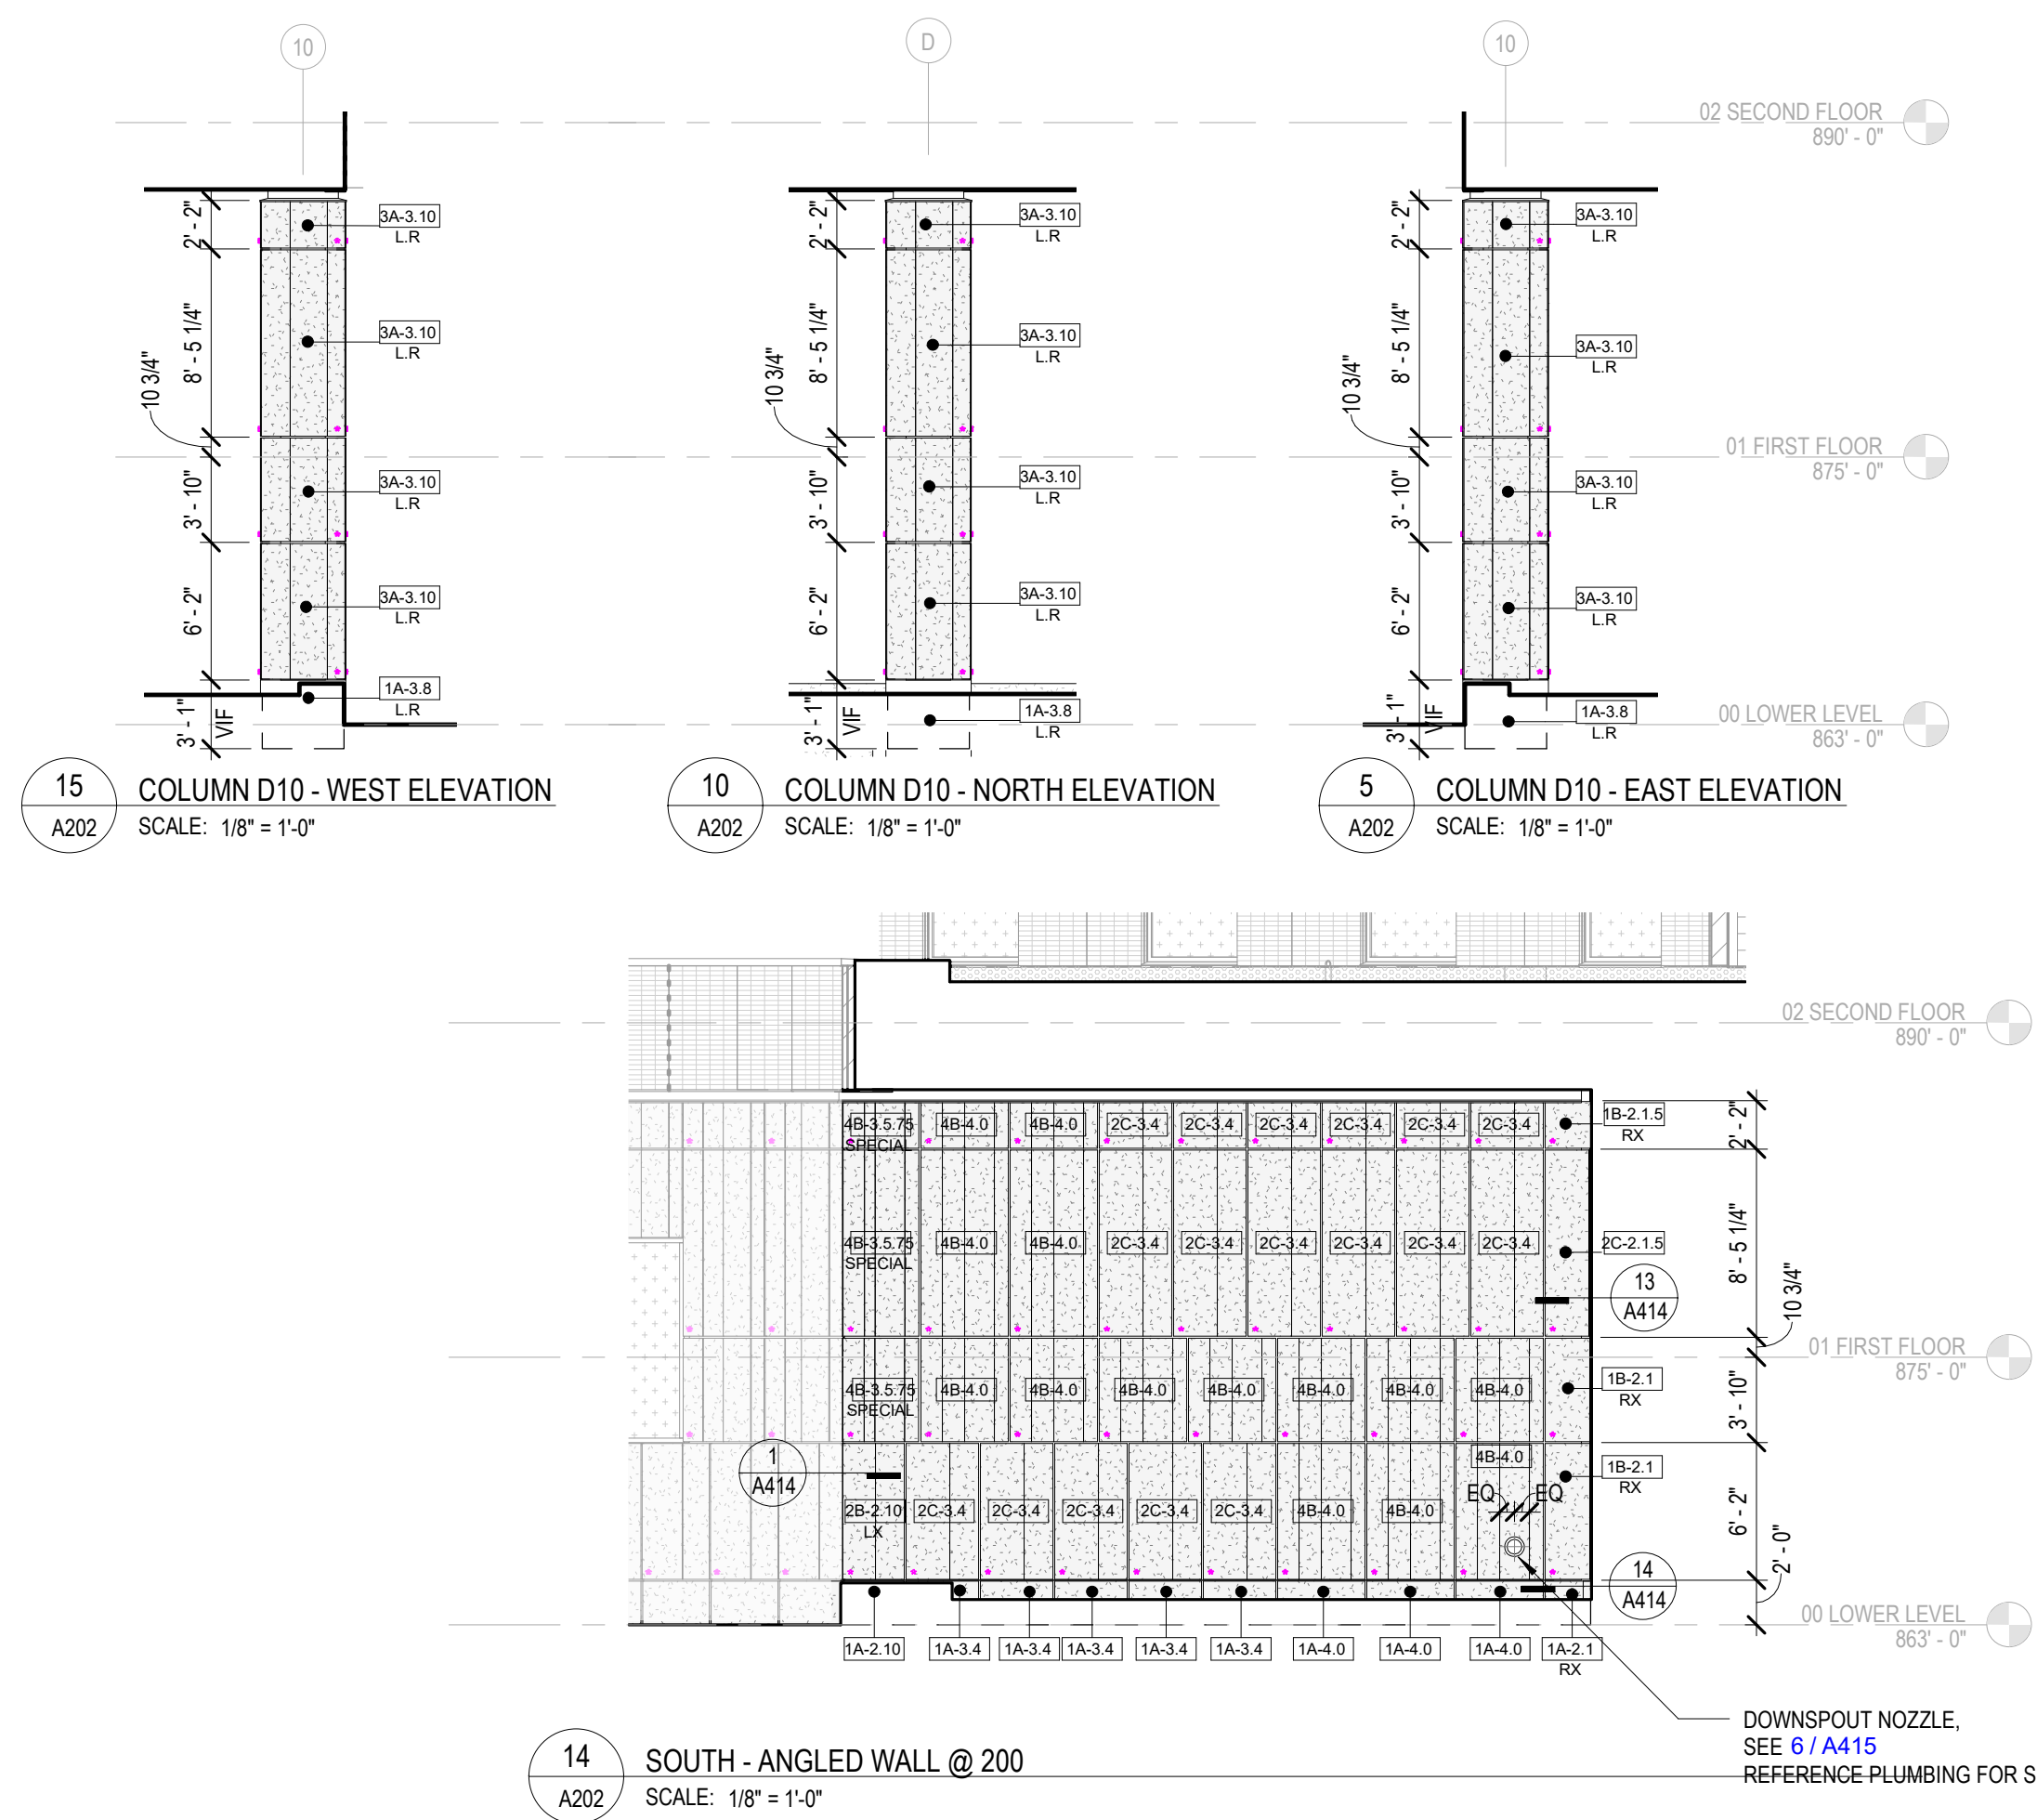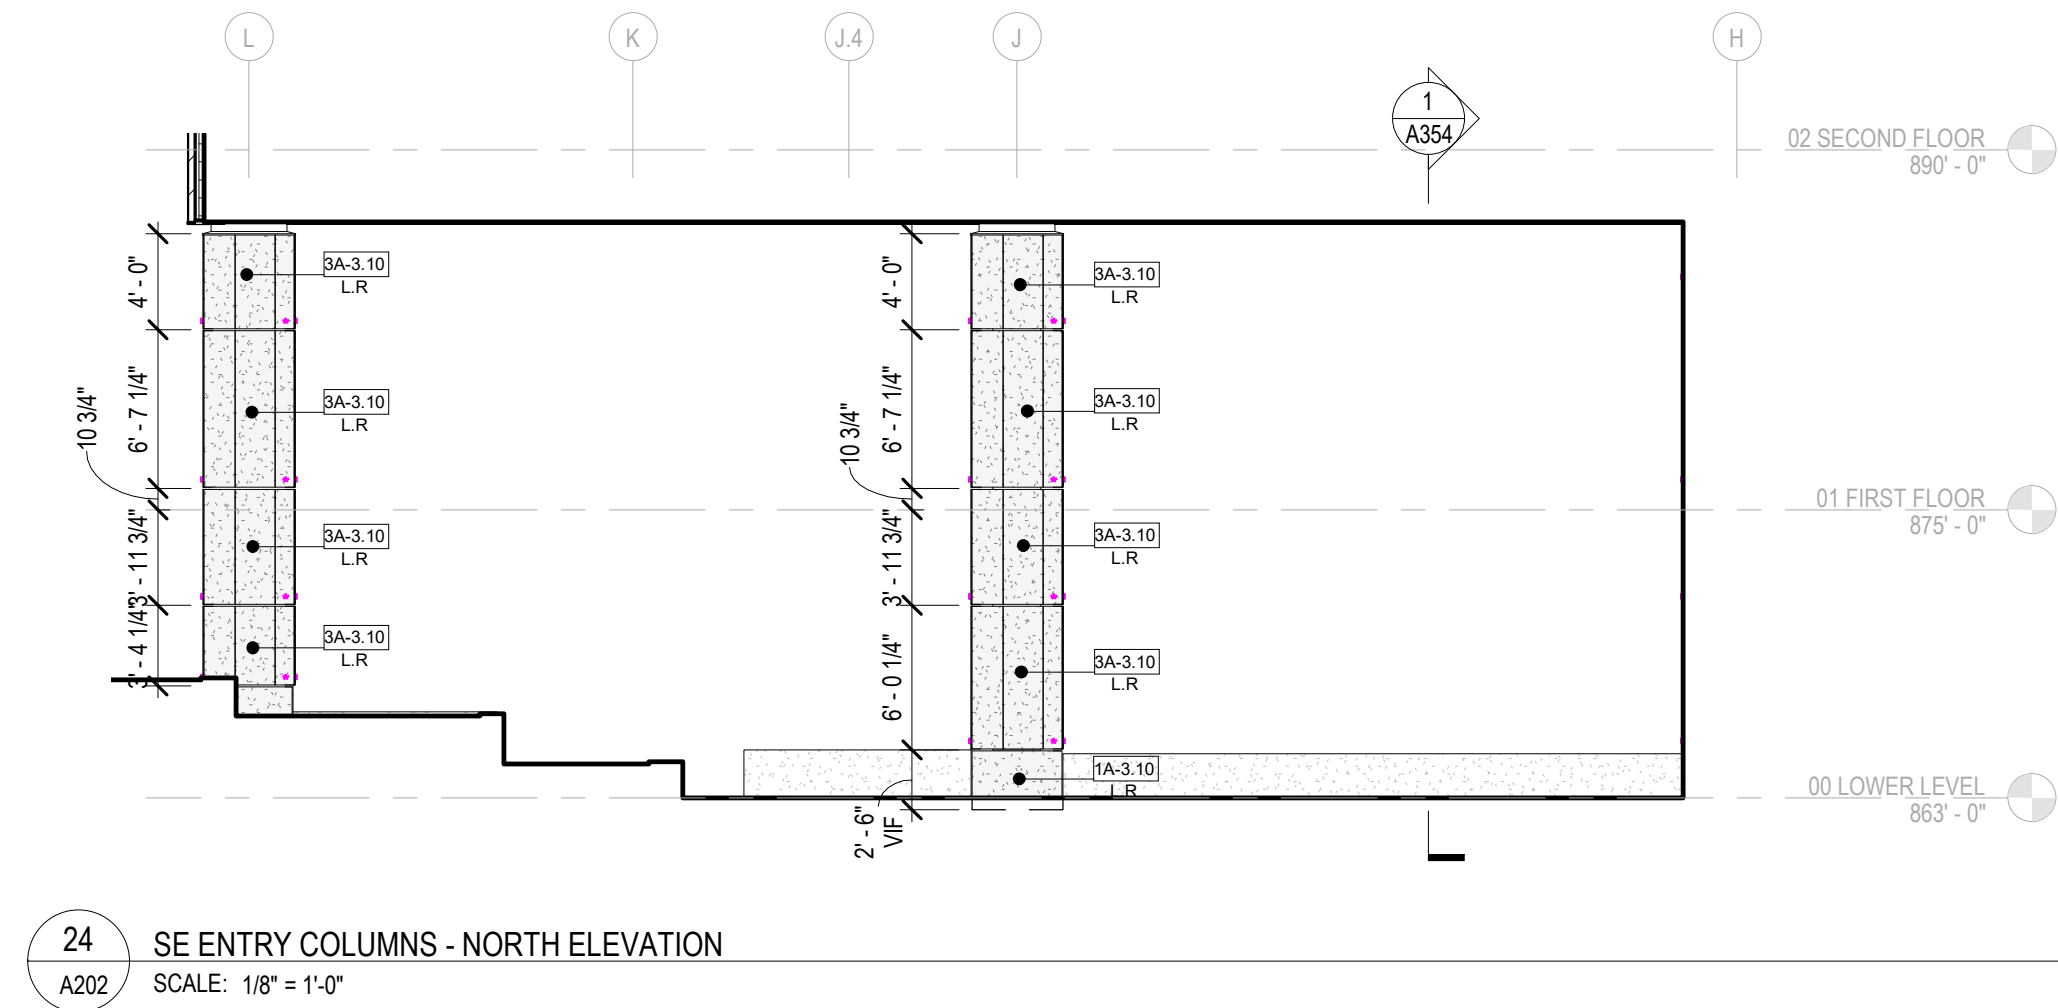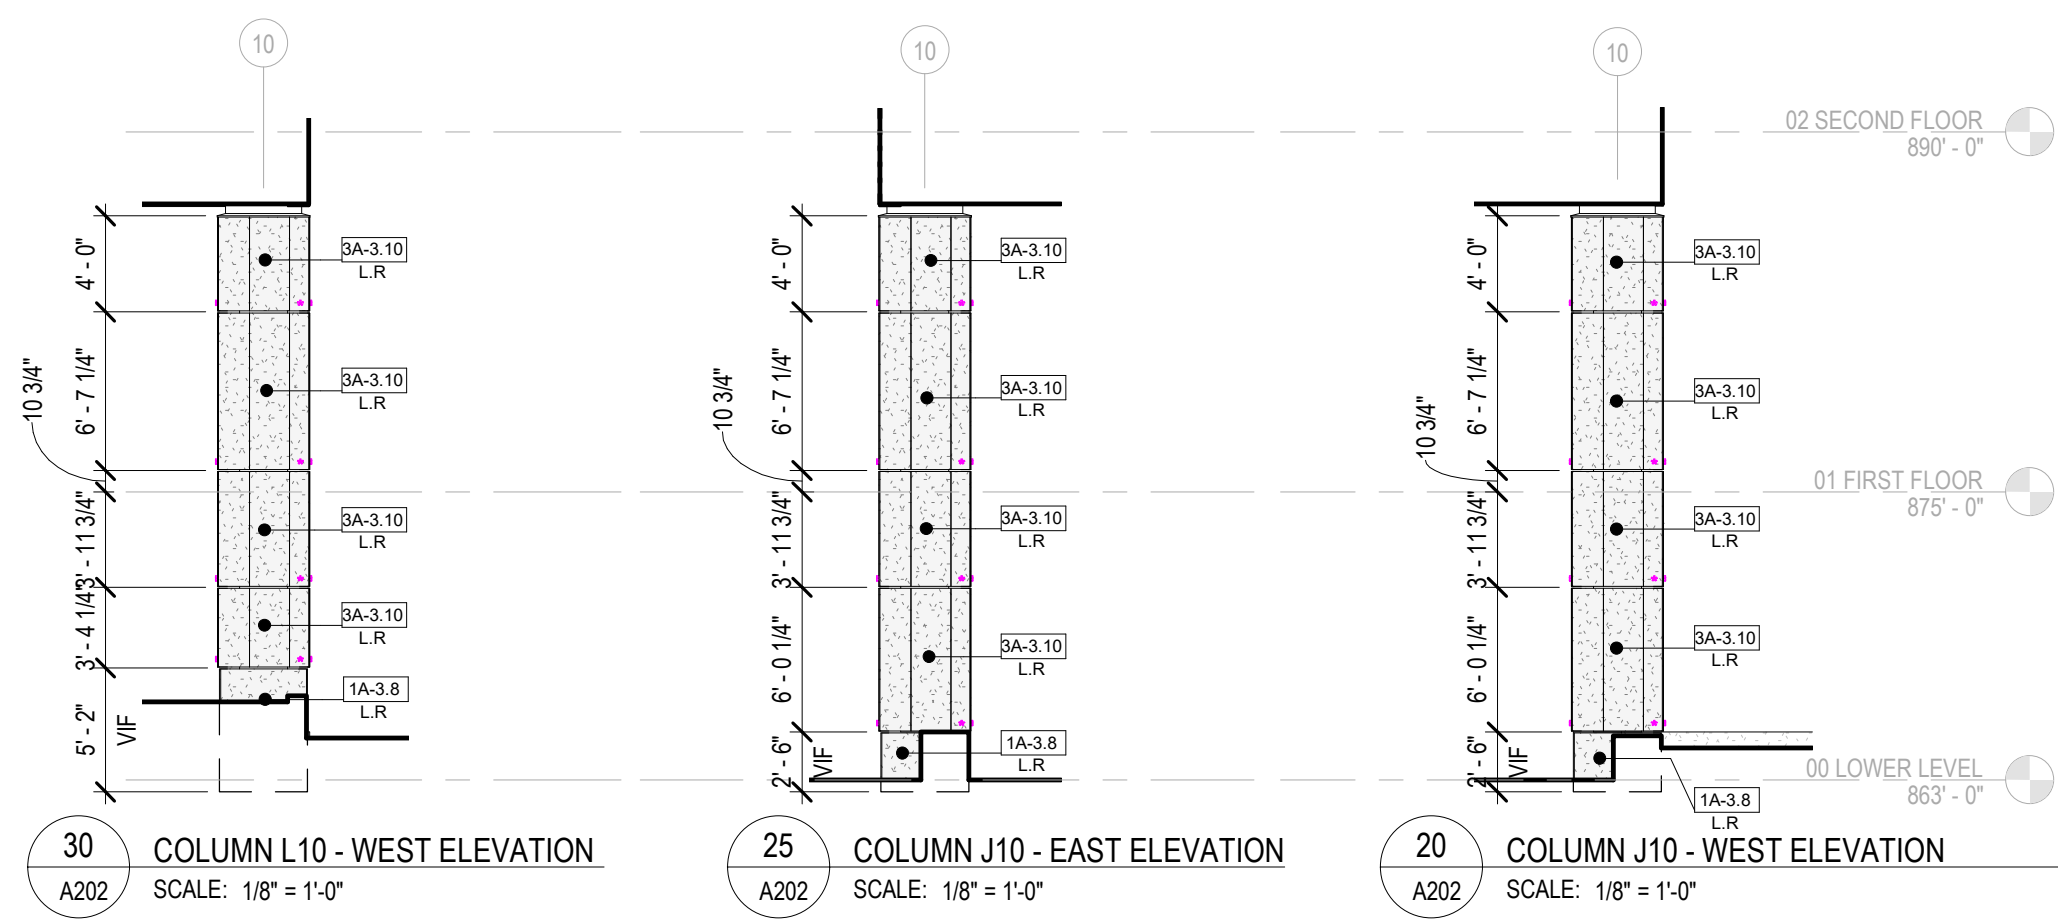

GLAZING LEGEND

- VISION GLASS
- SPANDREL GLASS
- BIRD FRIENDLY SPANDREL GLASS
- BIRD FRIENDLY GLASS
- BIRD FRIENDLY GLASS WITH FRIT
- FRIT GLASS
- LOUVER
- METAL INFILL PANEL


MATERIAL SYMBOLS - ELEVATIONS

- BRICK MASONRY
- BRICK MASONRY END CONDITION VERIFY PANEL WIDTH IN FIELD, CUT BRICKS AS REQ'D
- PRECAST CONCRETE PANEL
- METAL PANEL (@ MECHANICAL PENTHOUSE)
- ROOF MEMBRANE UP WALL
- METAL FLASHING UP WALL
- PRECAST SITE WALL
- EXPOSED CIP CONCRETE
- PERF SHEET METAL GUARDRAIL
- BRICK MASONRY EXPANSION JOINT SEE 19 / A402
- BRICK MASONRY MODULE TAG SEE SHEET A200
- PRECAST PANEL TAG SEE SHEET 9 / A530


CITY OF MADISON 28.129 COMPLIANCE
 FIRST 60 FEET FROM GRADE: 14,669 SF
 TOTAL WALL AREA: 10,294 SF
 GLAZING AREA (INCL. SPANDREL): 4,375 SF
 PERCENT GLAZING: 30%
 < 50%, THEREFORE 28.129(4)(a)2 APPLIES TO THIS ELEVATION




1 SOUTH EXTERIOR ELEVATION
 SCALE: 1/8\"/>



Consultant:

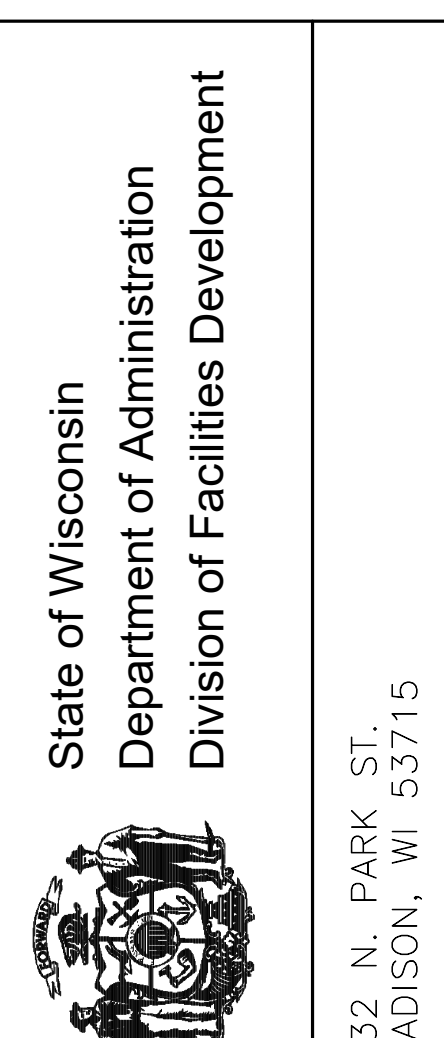


State of Wisconsin
 Department of Administration
 Division of Facilities Development

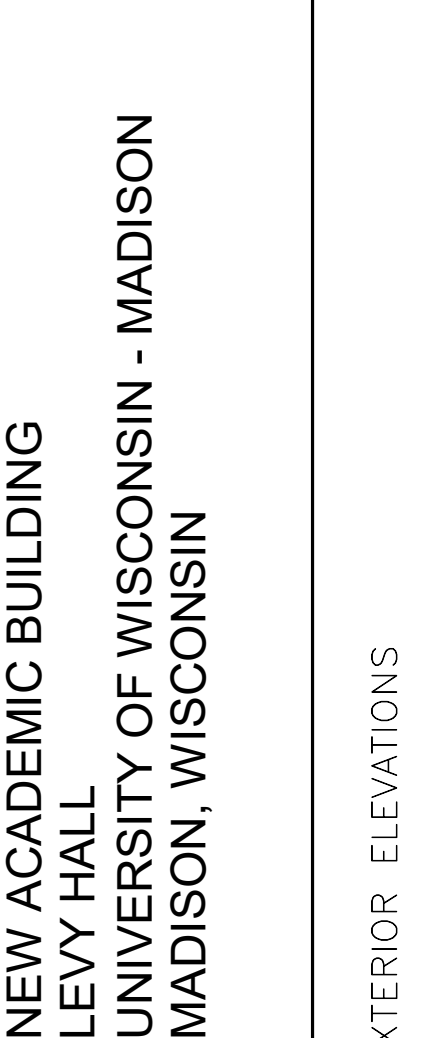


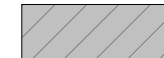

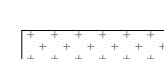

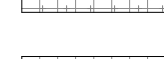
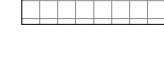

NEW ACADEMIC BUILDING
 LEVY HALL
 UNIVERSITY OF WISCONSIN - MADISON
 MADISON, WISCONSIN

EXTERIOR ELEVATIONS


















Revisions:	
No.	Description:

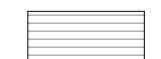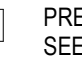Graphic Scale	
DFD Number	20K1G-01
Set Type	LUA
Date Issued	05/22/2023
Sheet Number	A202

GLAZING LEGEND

	VISION GLASS
	SPANDREL GLASS
	BIRD FRIENDLY SPANDREL GLASS
	BIRD FRIENDLY GLASS
	BIRD FRIENDLY GLASS WITH FRIT
	FRIT GLASS
	LOUVER
	METAL INFILL PANEL


MATERIAL SYMBOLS - ELEVATIONS

	BRICK MASONRY		BRICK MASONRY EXPANSION JOINT SEE 19/A402
	BRICK MASONRY END CONDITION VERIFY PANEL WIDTH IN FIELD, CUT BRICKS AS REQ'D		BRICK MASONRY MODULE TAG SEE SHEET A200
	PRECAST CONCRETE PANEL		1A-3.6 PRECAST PANEL TAG SEE SHEET 9/A530
	METAL PANEL (@ MECHANICAL PENTHOUSE)		
	ROOF MEMBRANE UP WALL		
	METAL FLASHING UP WALL		
	PRECAST SITE WALL		
	EXPOSED CIP CONCRETE		
	PERF SHEET METAL GUARDRAIL		



Consultant:

State of Wisconsin
Department of Administration
Division of Facilities Development

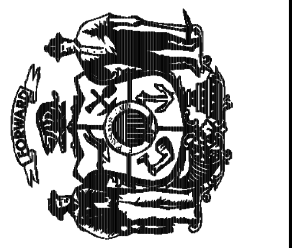


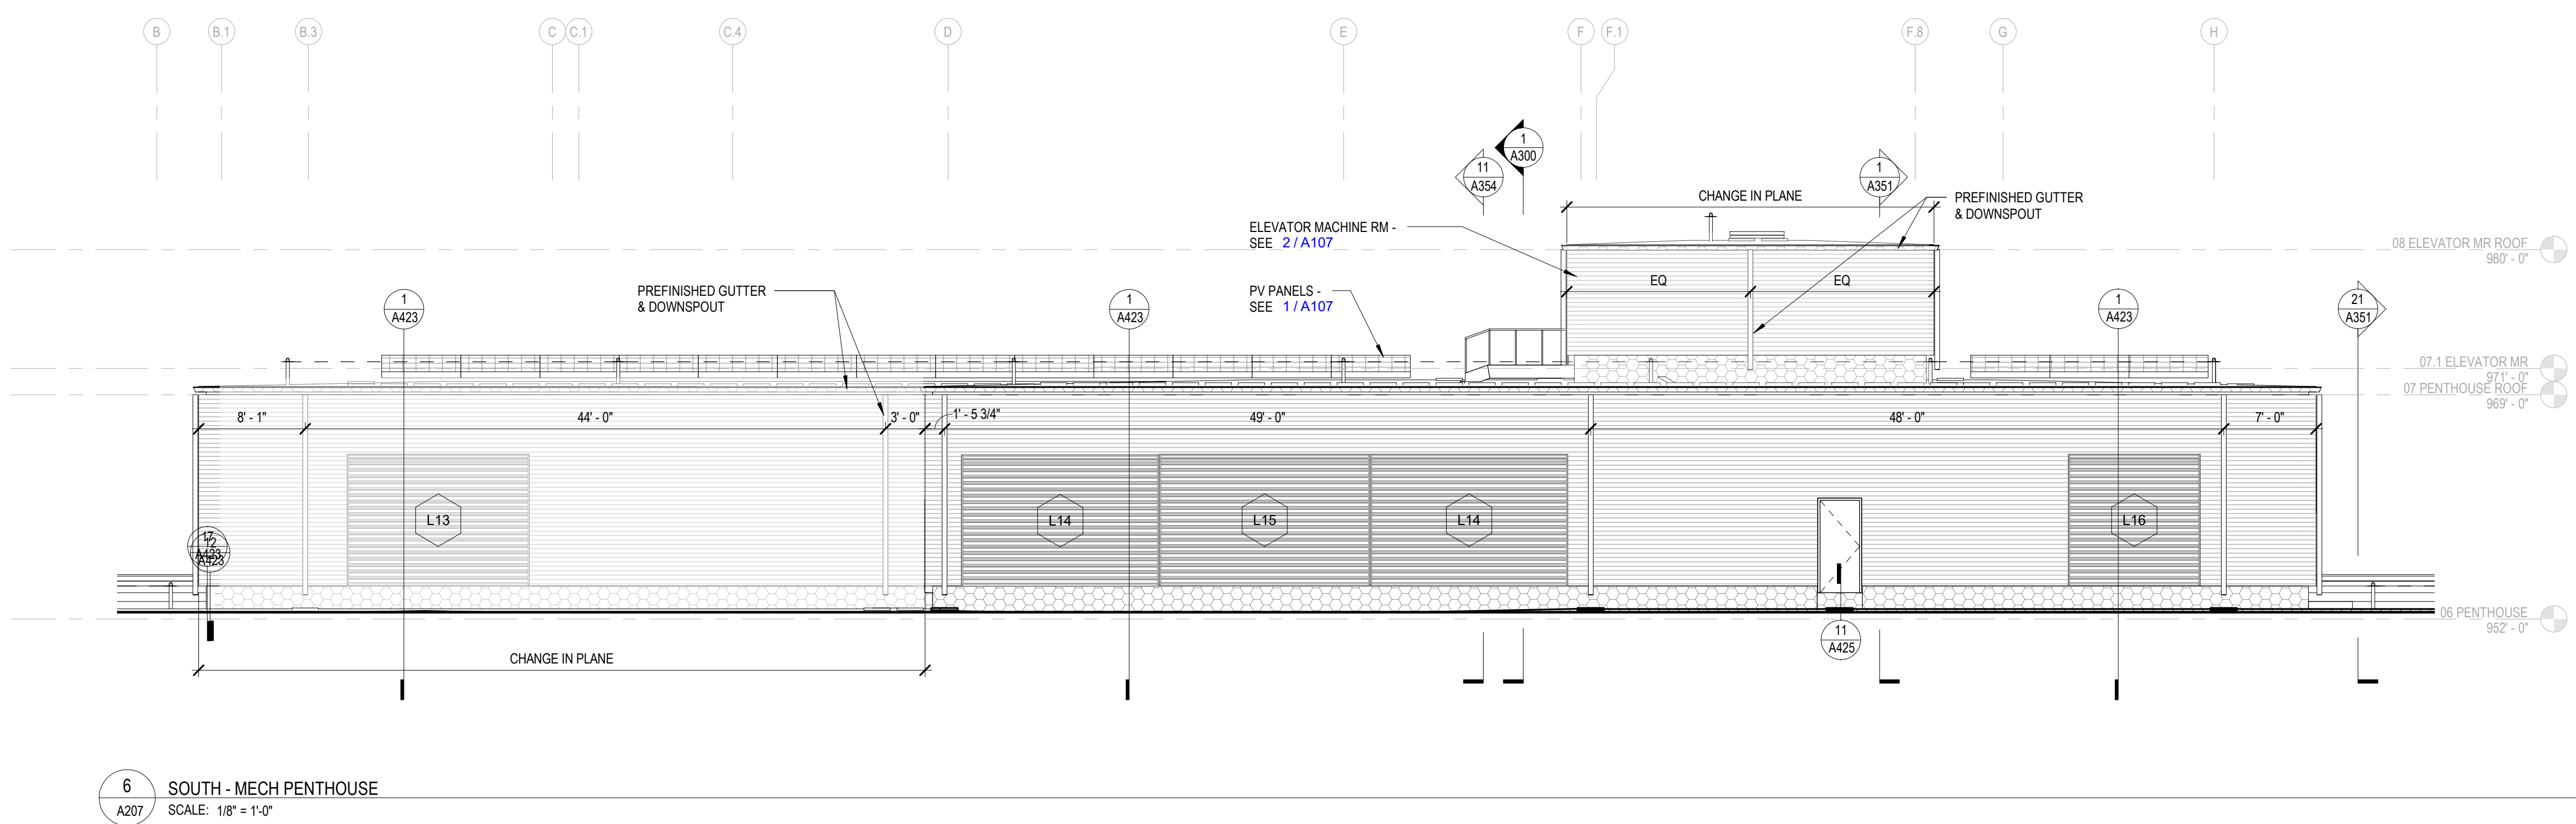
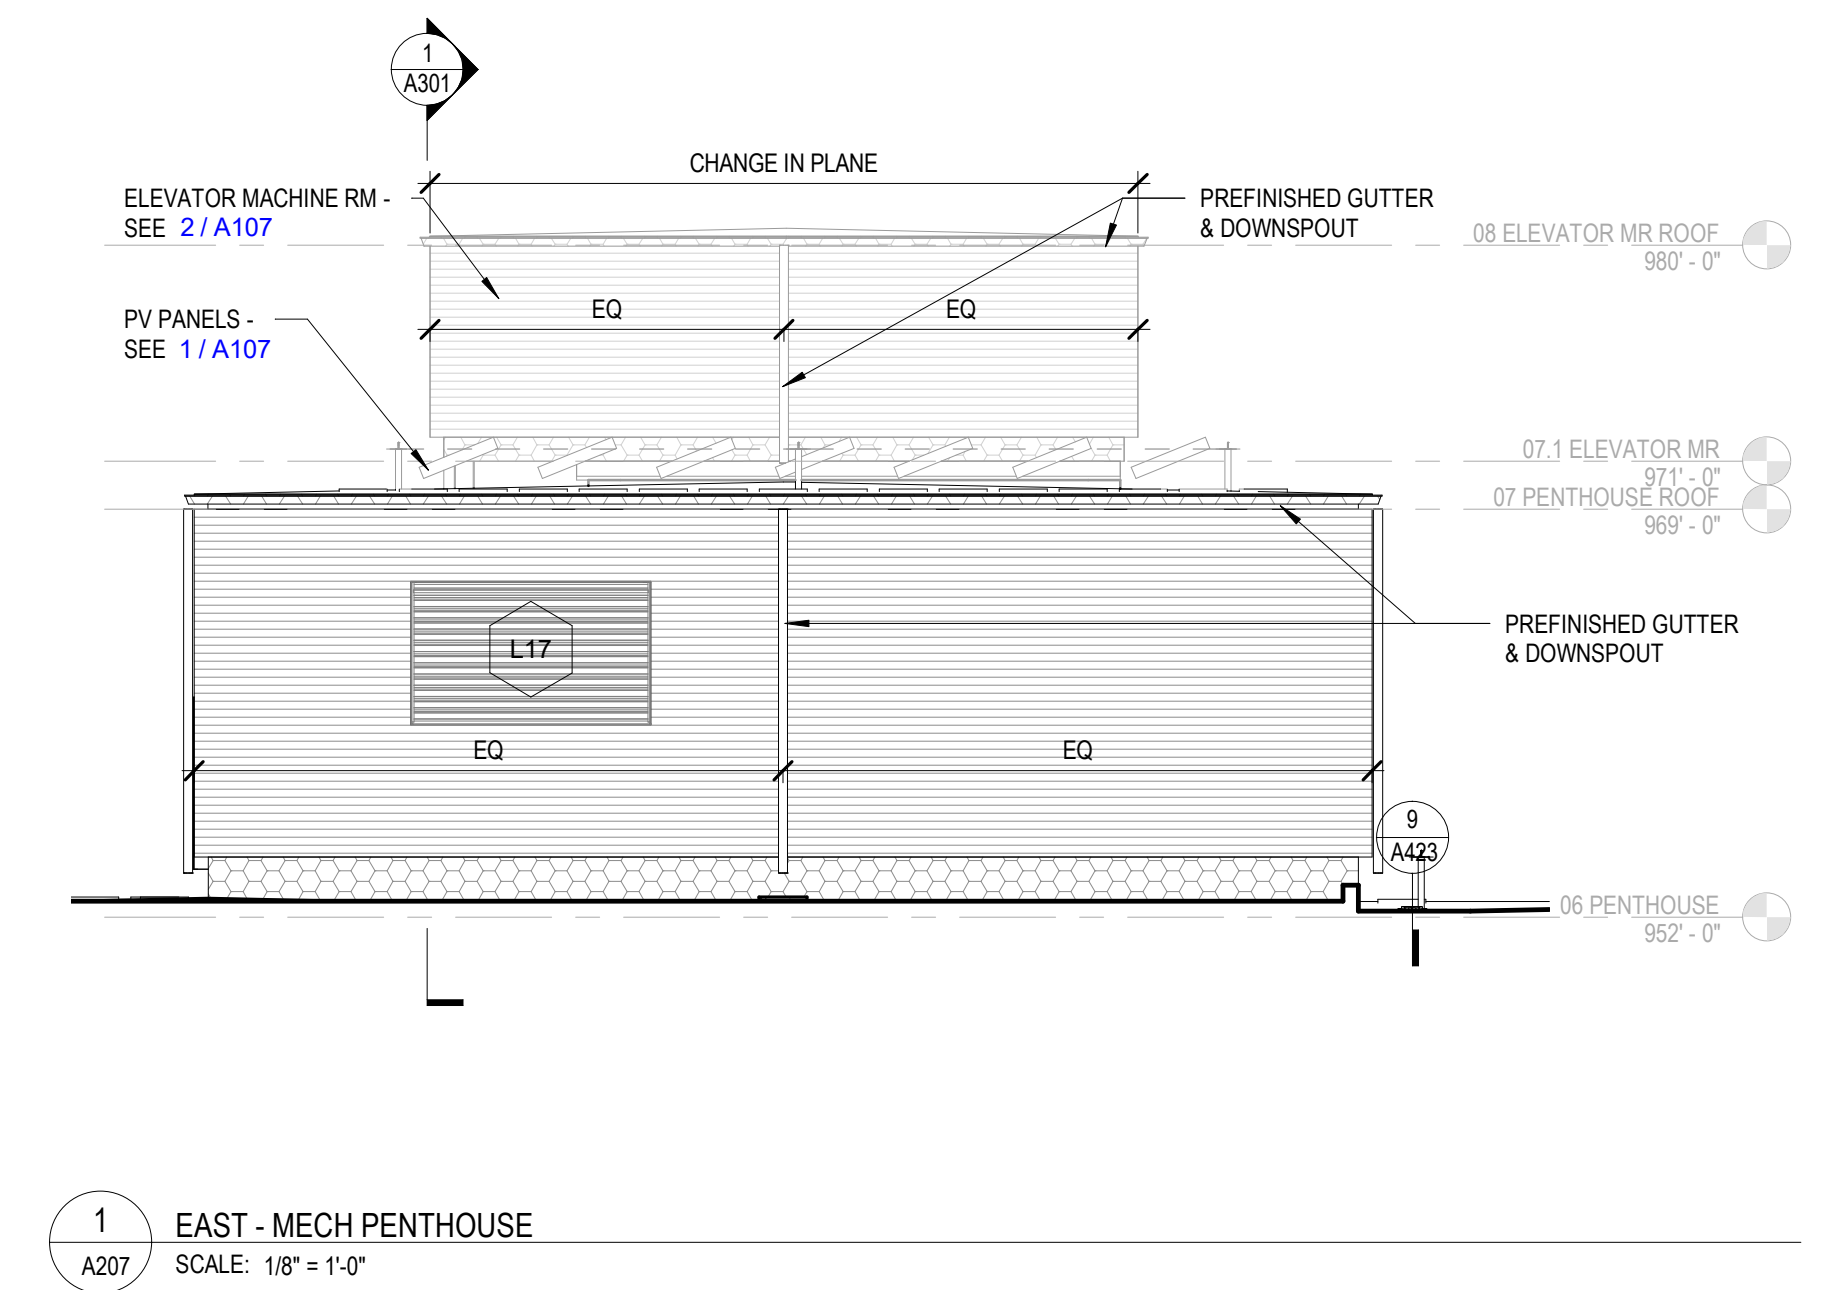
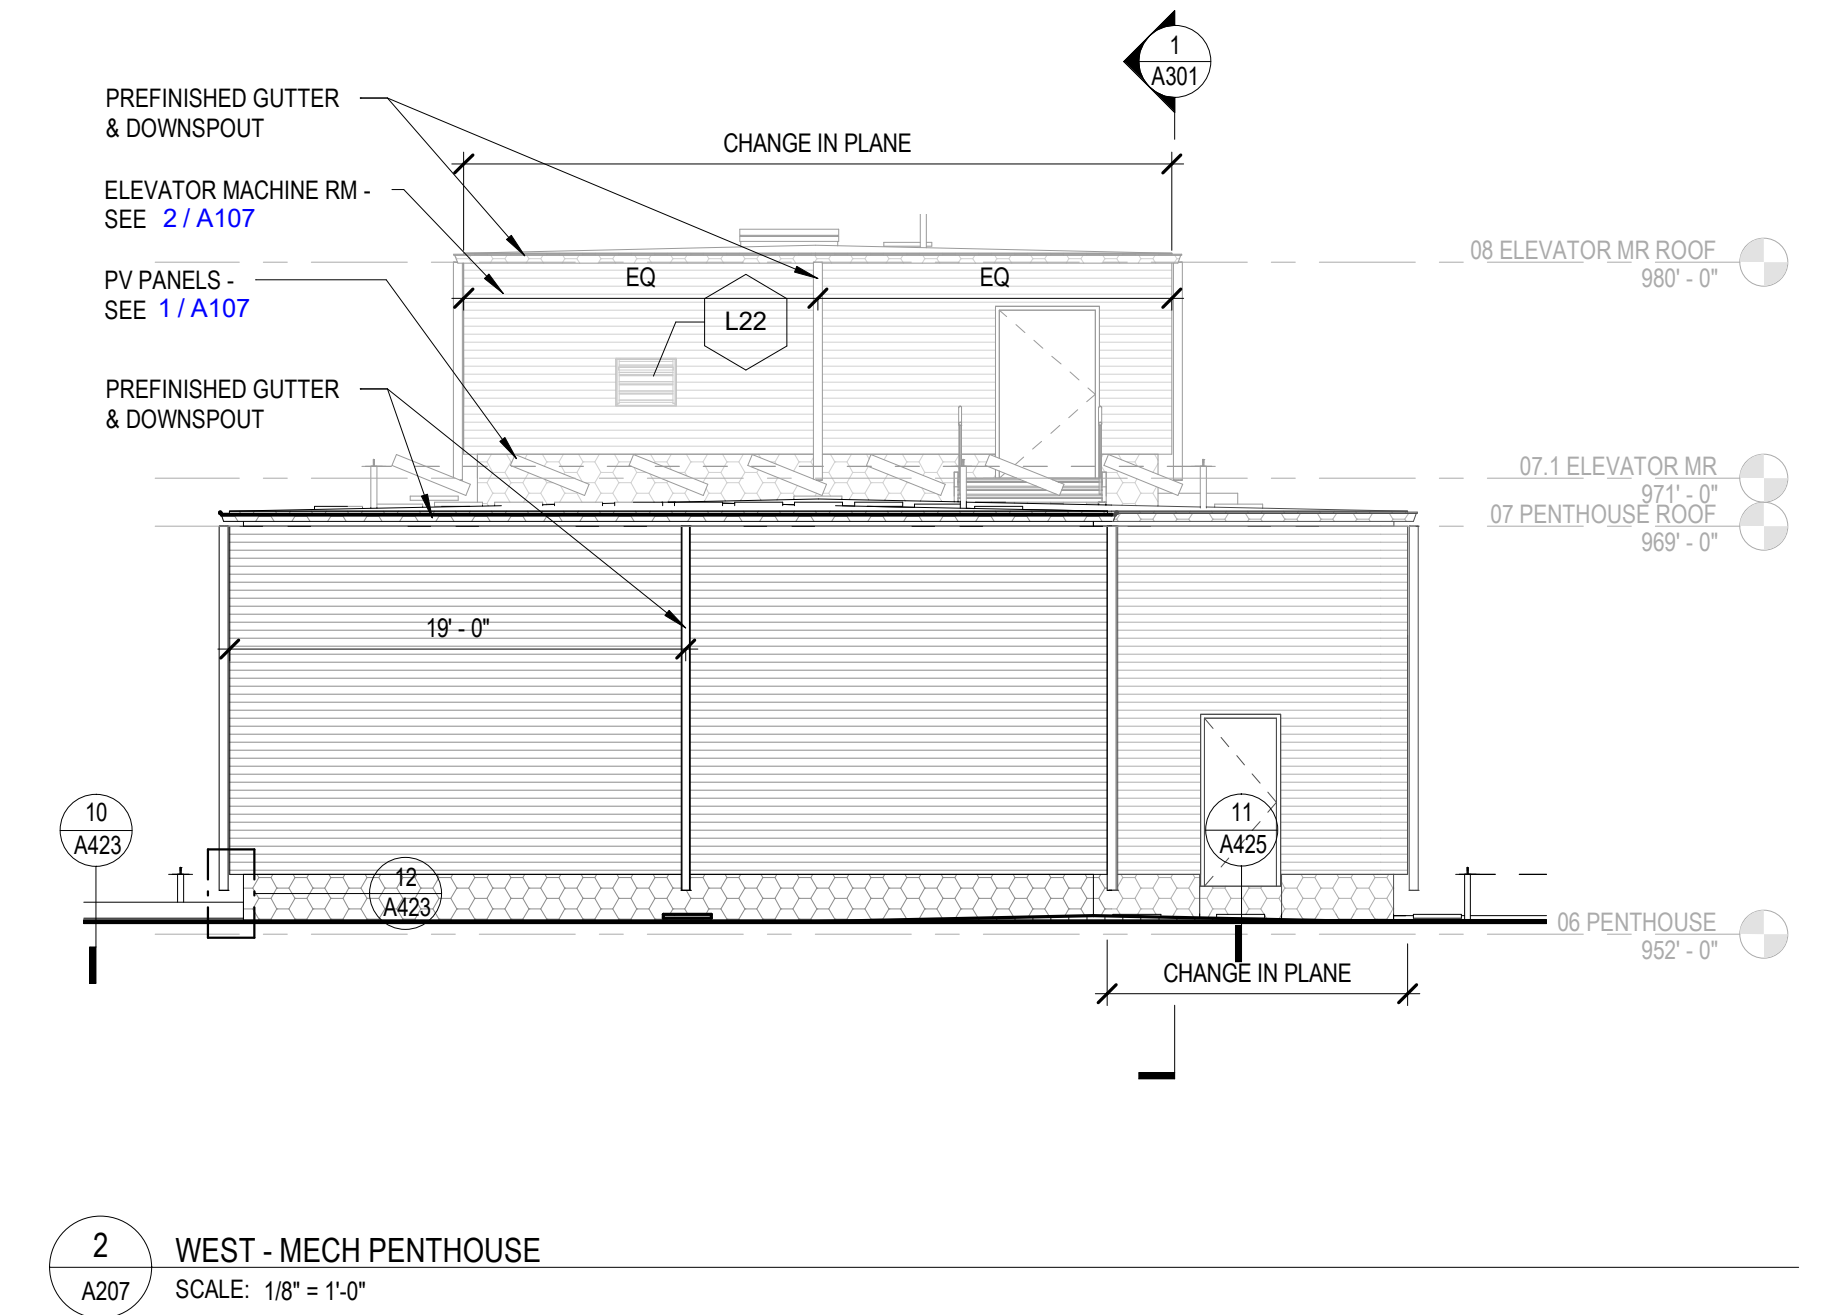
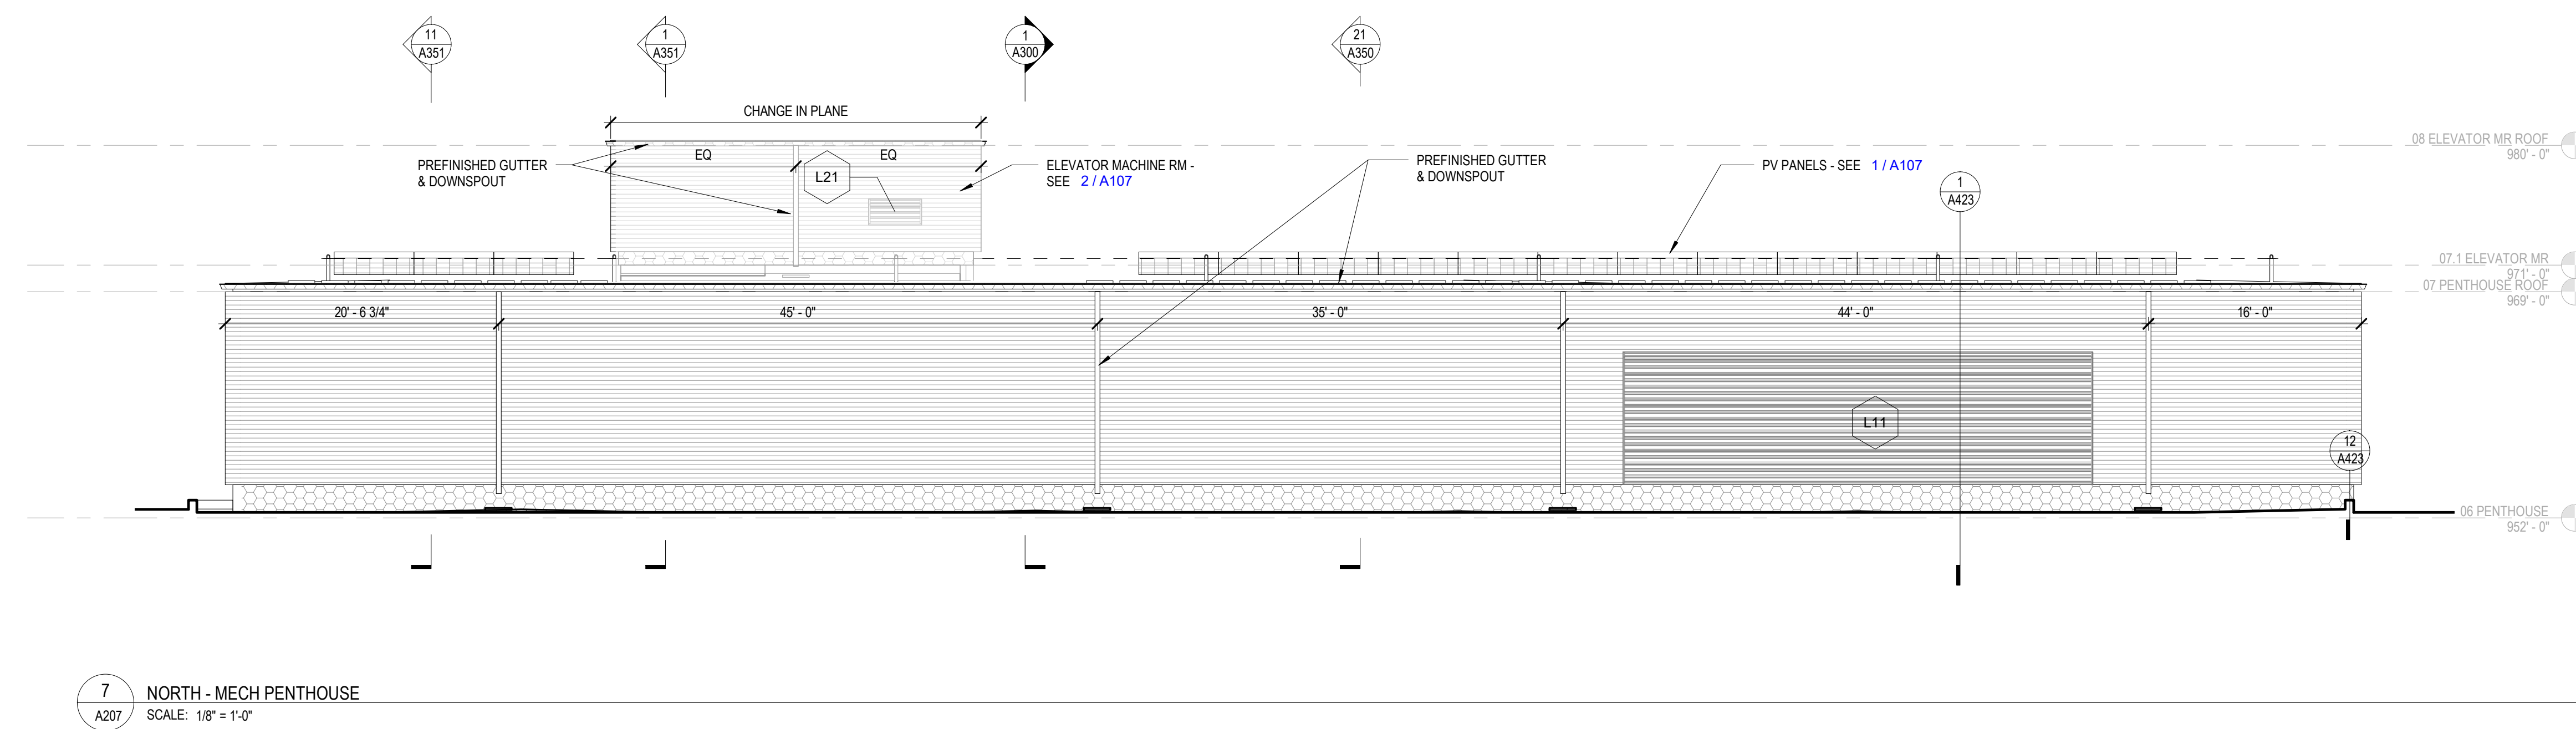
232 N. PARK ST.
MADISON, WI 53715

NEW ACADEMIC BUILDING
LEVY HALL
UNIVERSITY OF WISCONSIN - MADISON
MADISON, WISCONSIN

EXTERIOR ELEVATIONS

Revisions:		
No.	Date:	Description:

Graphic Scale	
DFD Number	20K1G-01
Set Type	LUA
Date Issued	05/22/2023
Sheet Number	A207



****RENDERINGS AND MATERIALS REFLECT PALETTE SHOW ON A932. BRICK SELECTION/COLOR IS STILL UNDER DEVELOPMENT BASED ON FEEDBACK FROM UW.**



BORA

Consultant:



Overall - North Facade



Johnson Street - Looking South




Overall - Johnson and Park Street



Park Street - Looking South

State of Wisconsin
Department of Administration
Division of Facilities Development

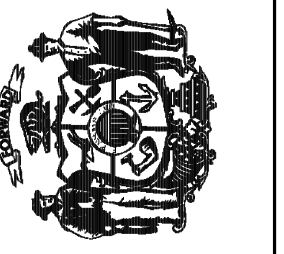

232 N. PARK ST.
MADISON, WI 53715

NEW ACADEMIC BUILDING
LEVY HALL
UNIVERSITY OF WISCONSIN - MADISON
MADISON, WISCONSIN

EXTERIOR RENDERINGS

Revisions:		
No.	Date:	Description:

Graphic Scale: Net to Scale

DFD Number: 20K1G-01

Set Type: LUA

Date Issued: 05/22/2023

Sheet Number: **A930**

Autodesk Docs://20K1G L&S UW Madison Levy Hall/21-118 20K1G UW-Madison Levy Hall - Arvt 5/11/2023 4:28:14 PM

