



Location

1908 Arlington Place

Applicant

Bryan Rieber, 1908 Arlington Place, LLC /
Michelle Burse, Burse Surveying & Engineering, Inc.

Request

Create two lots in TR-C2 zoning in
University Heights Historic Dist.


Public Hearing Date

Plan Commission


March 11, 2024

Common Council

March 19, 2024

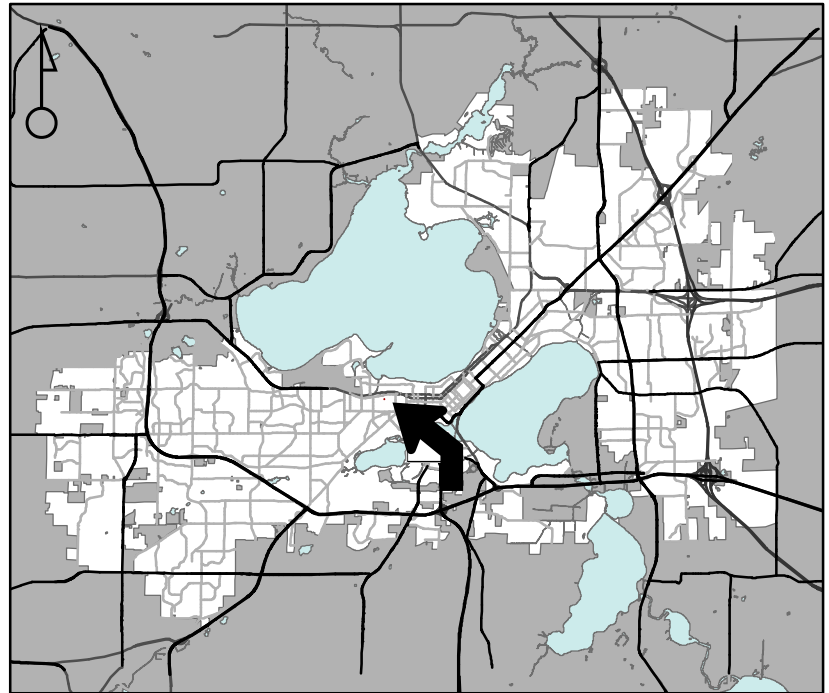

For Questions Contact: Tim Parks at: 261-9632 or tparks@cityofmadison.com or City Planning at 266-4635

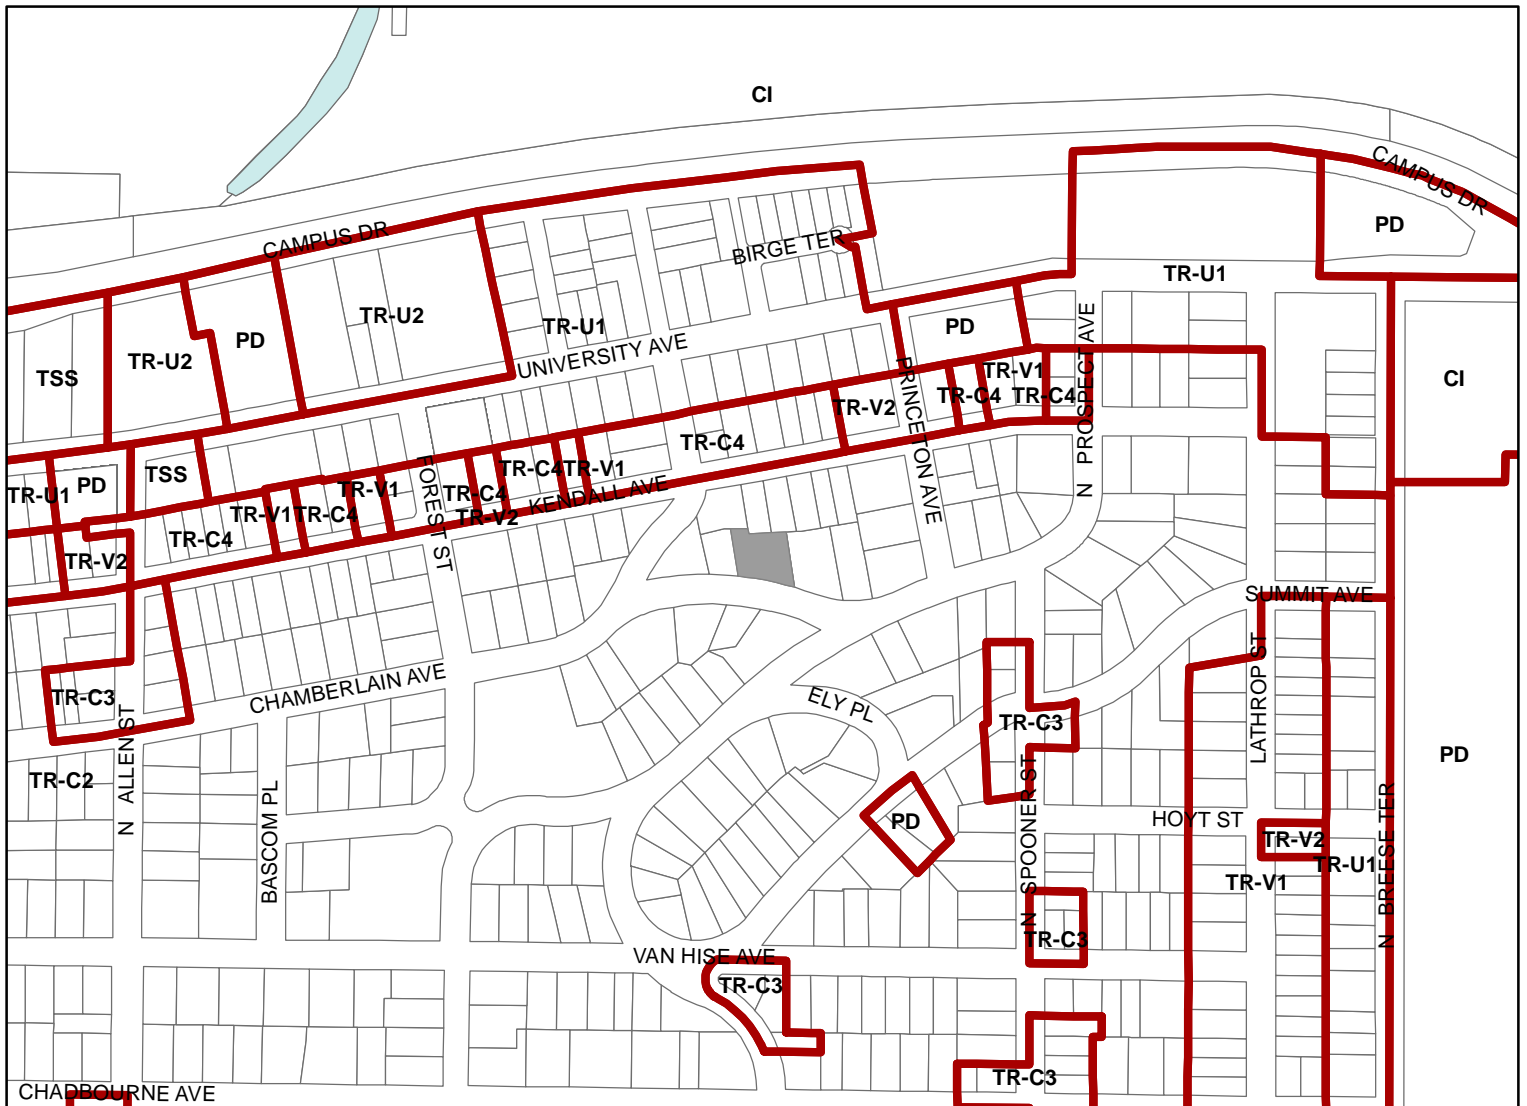

Scale : 1" = 400'

City of Madison, Planning Division : JC : Date : 1-16-24

