



City of Madison

Demolition & Conditional Use

Location

6702 Odana Road

Applicant

Kevin Burow, Knothe & Bruce Architects, LLC
Sean O'Brien, Northpointe Development Corp.
Great Midwest Bank SSB


Request

- Demolish bank
- Construct a four-story mixed-use building with 1,973 square feet of commercial space and 60 apartments


Public Hearing Date

Plan Commission

March 17, 2025

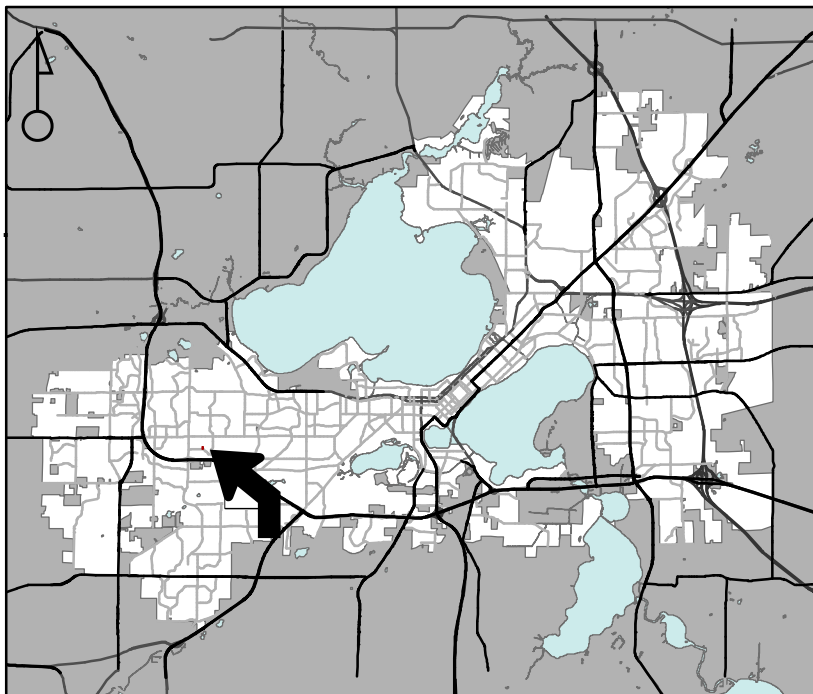

For Questions Contact: Chris Wells at: 261-9135 or cwells@cityofmadison.com or City Planning at 266-4635

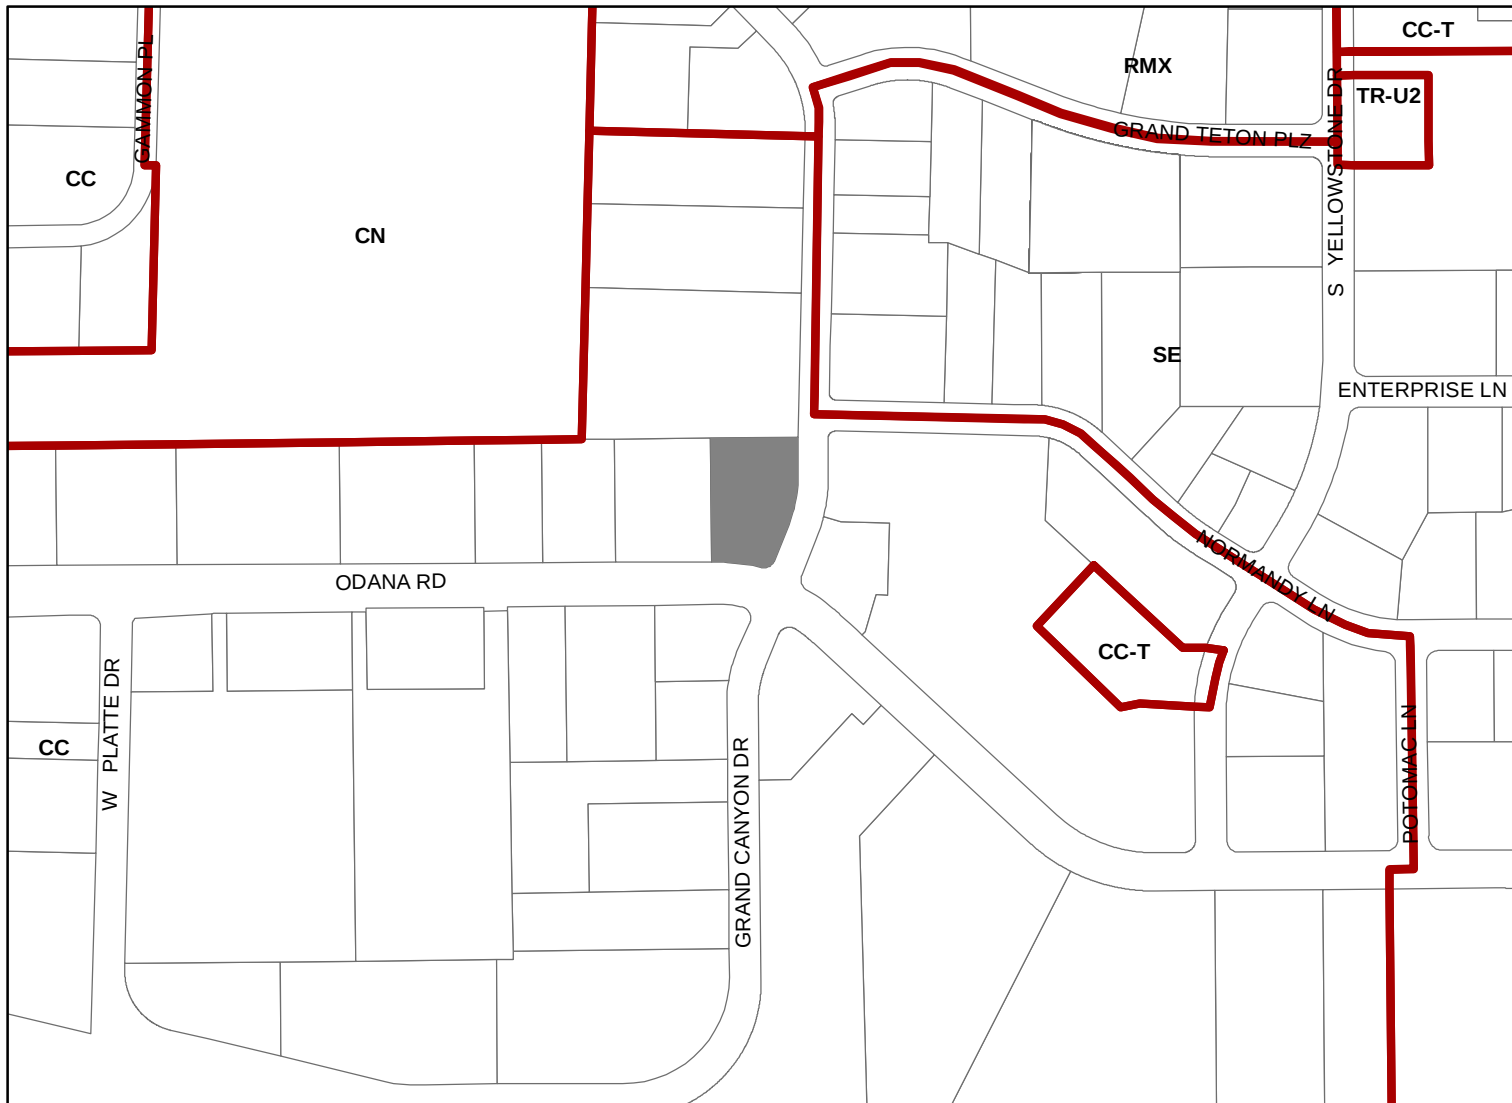

Scale : 1" = 400'

City of Madison, Planning Division : JC : Date : 2-10-25

