




Existing Basement Plan
1/4" = 1'-0"

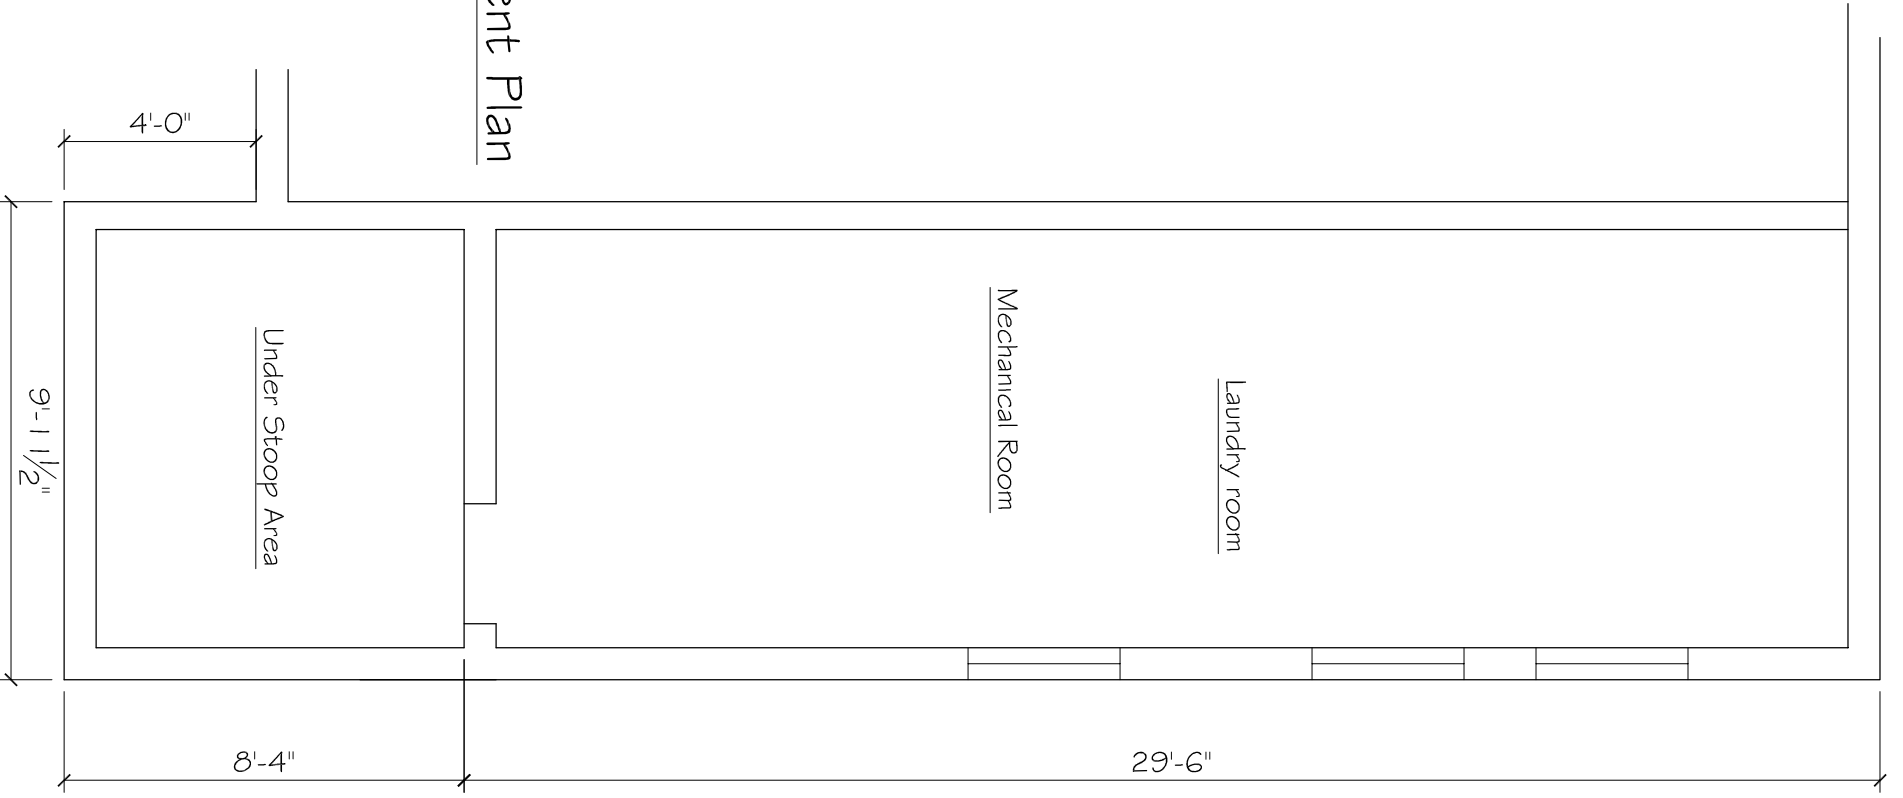


Proposed Basement Plan
1/4" = 1'-0"

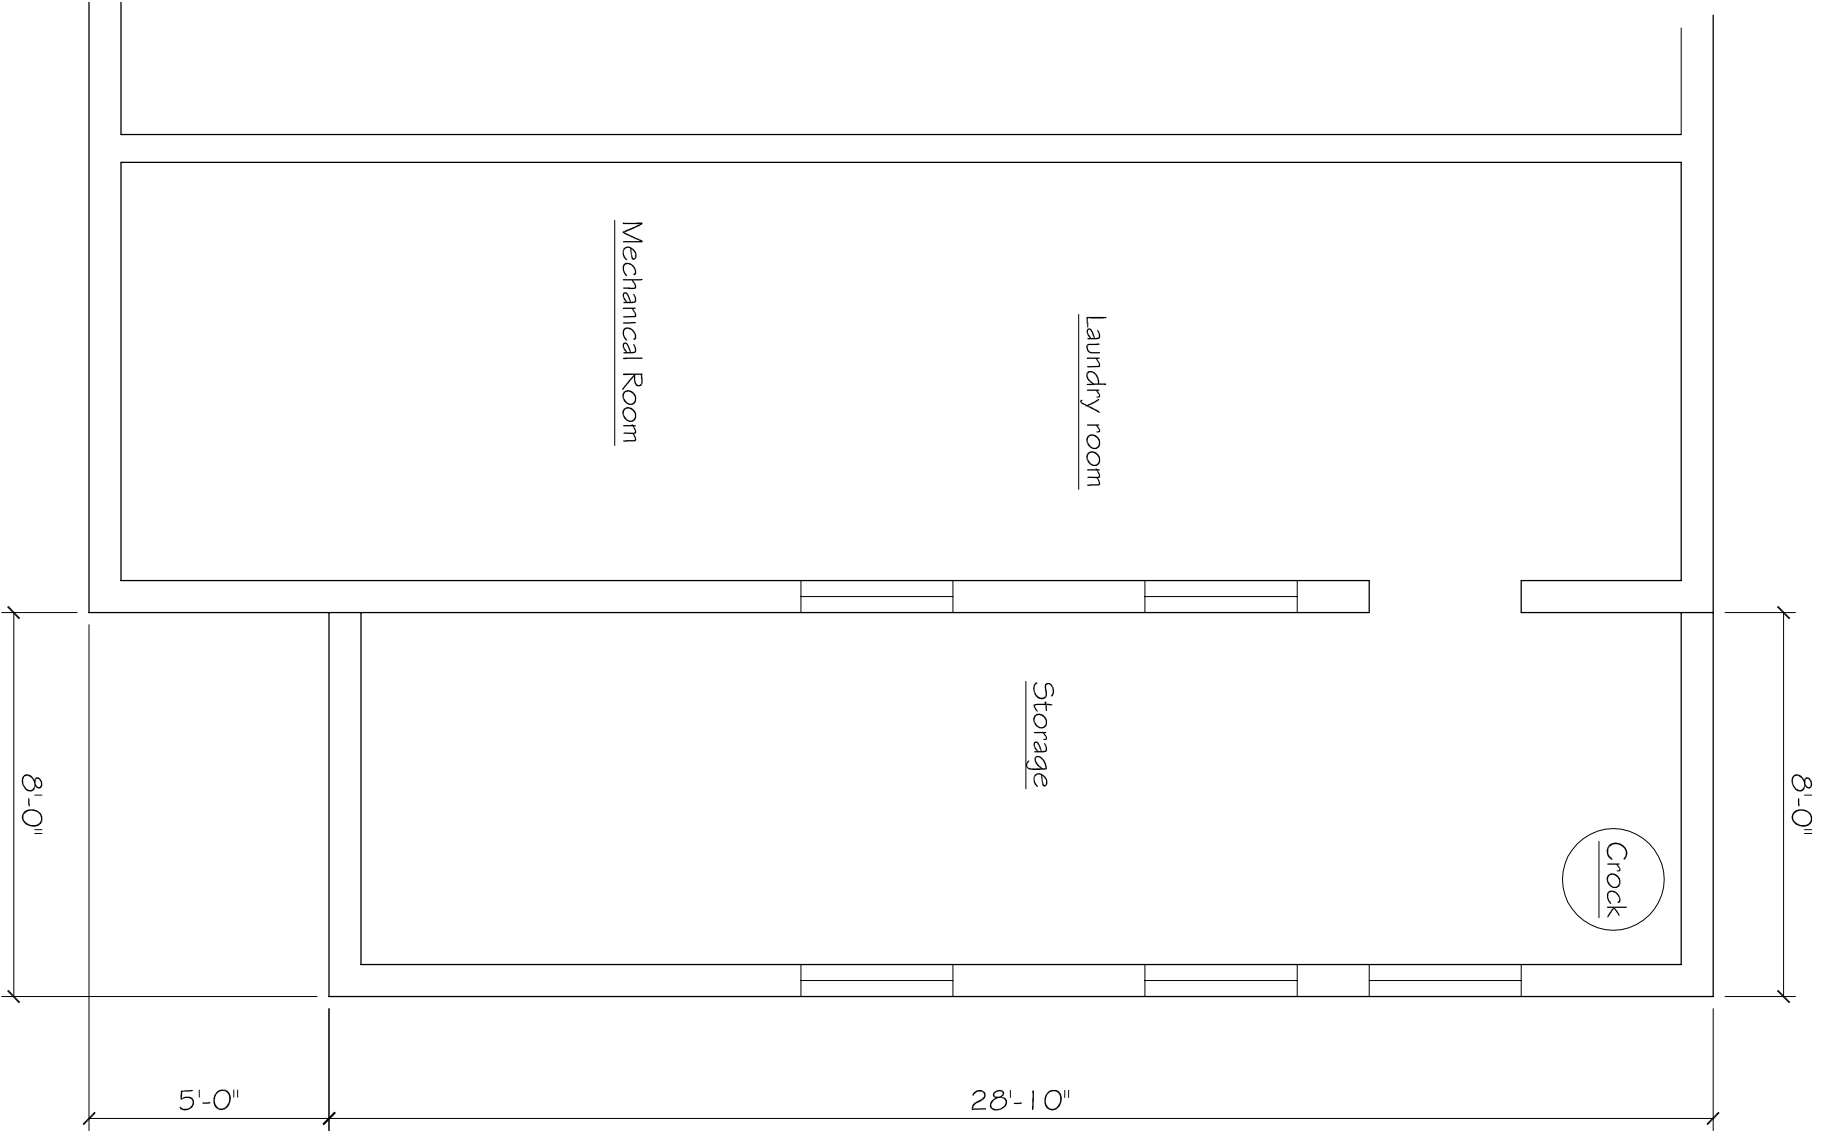


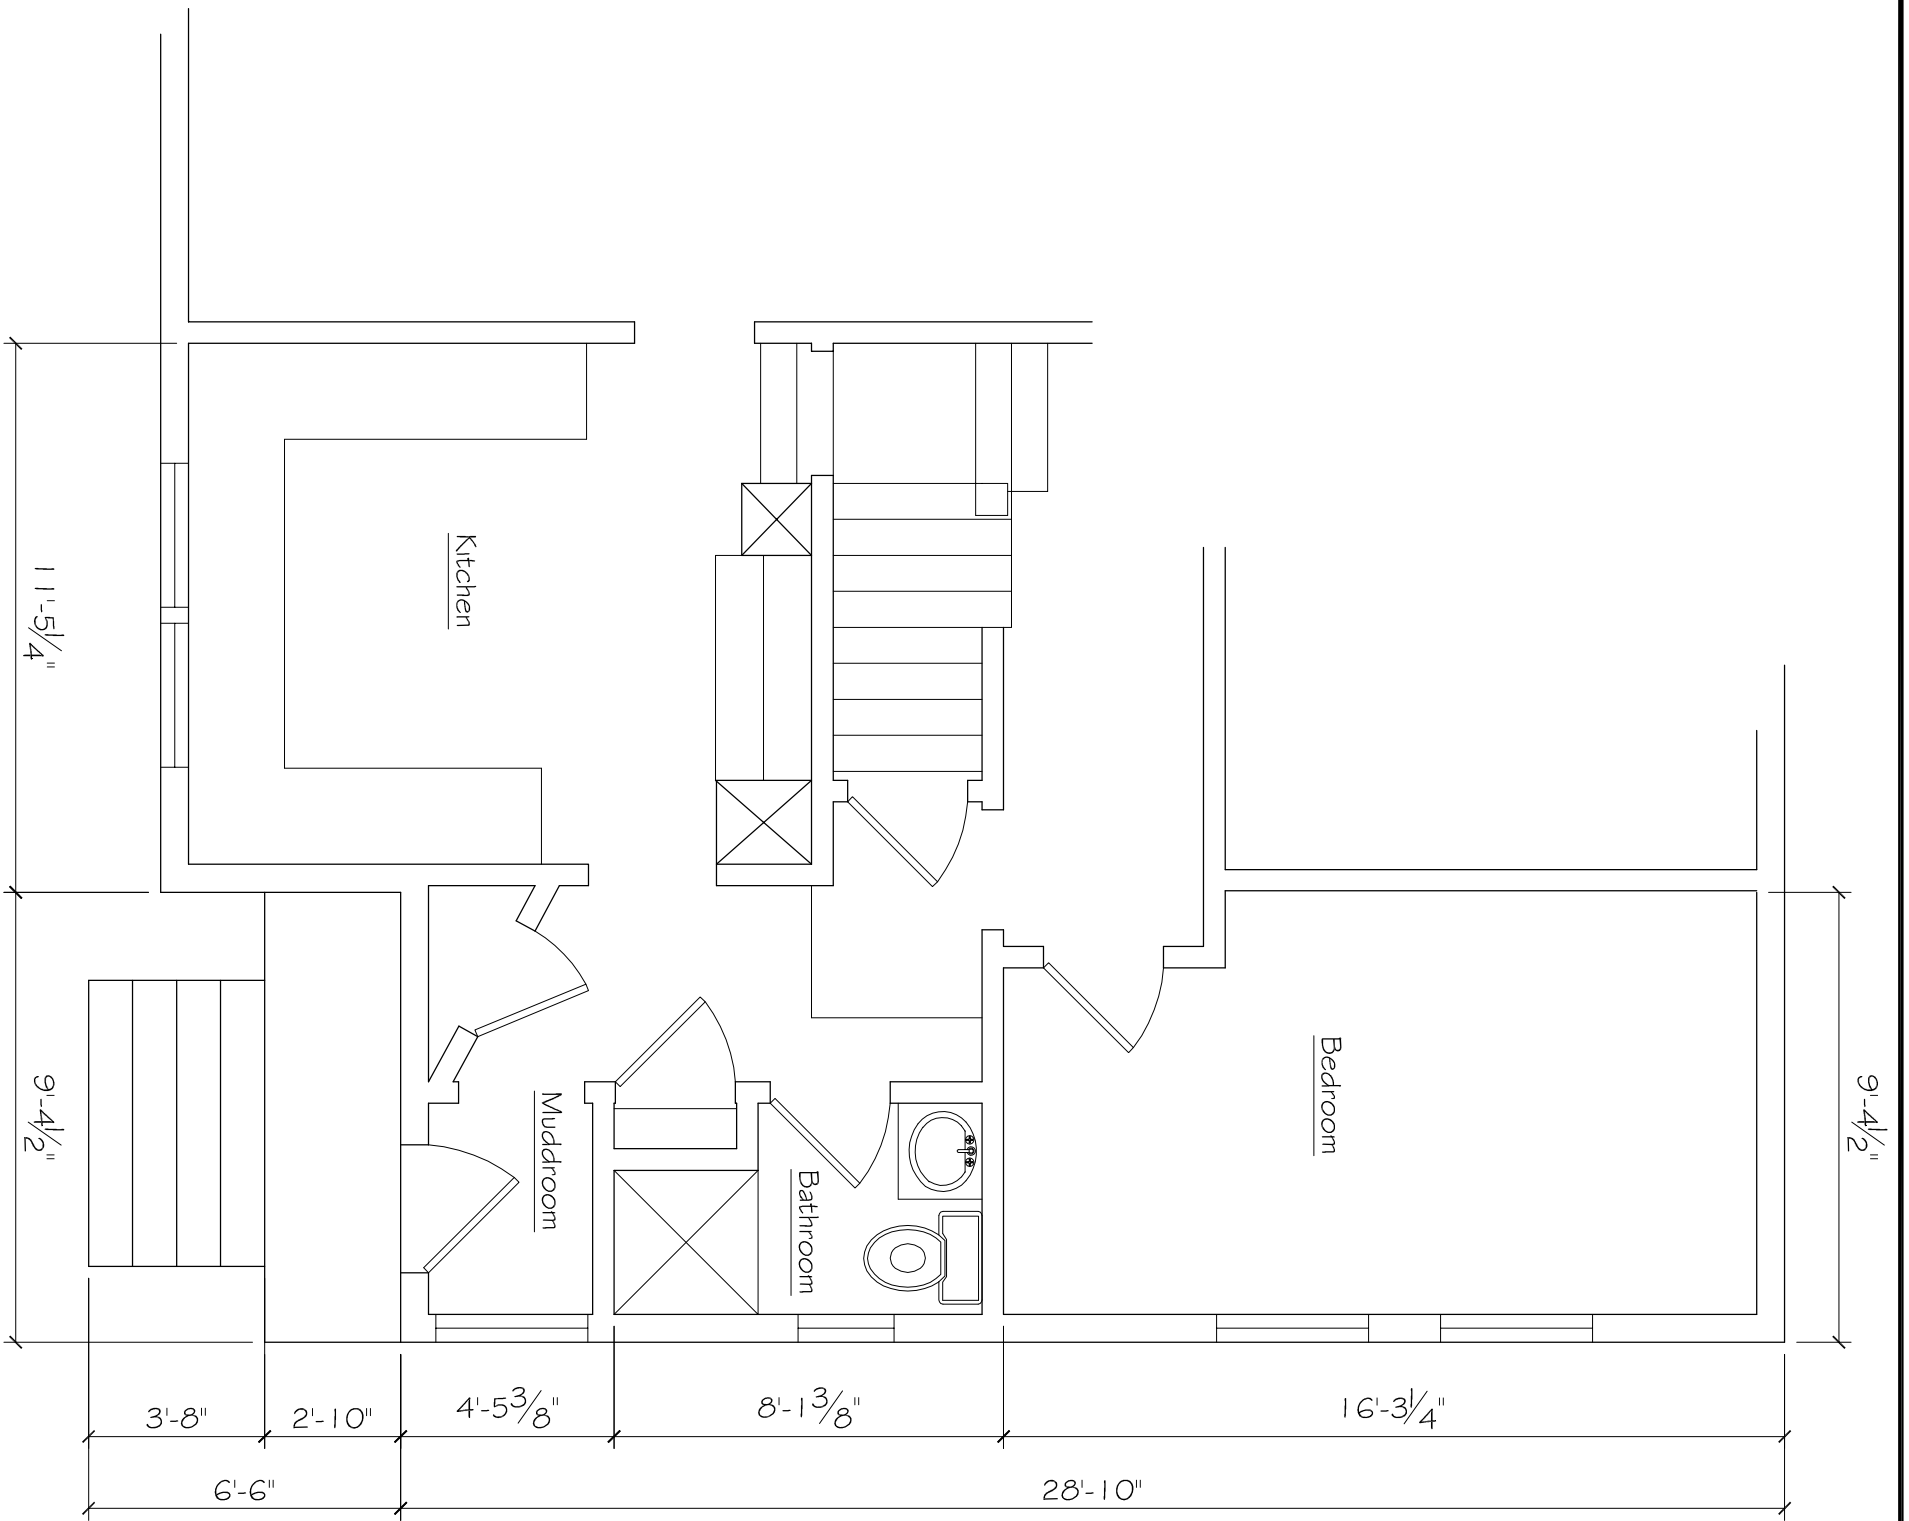


Existing First Floor Plan
 1/4" = 1'-0"

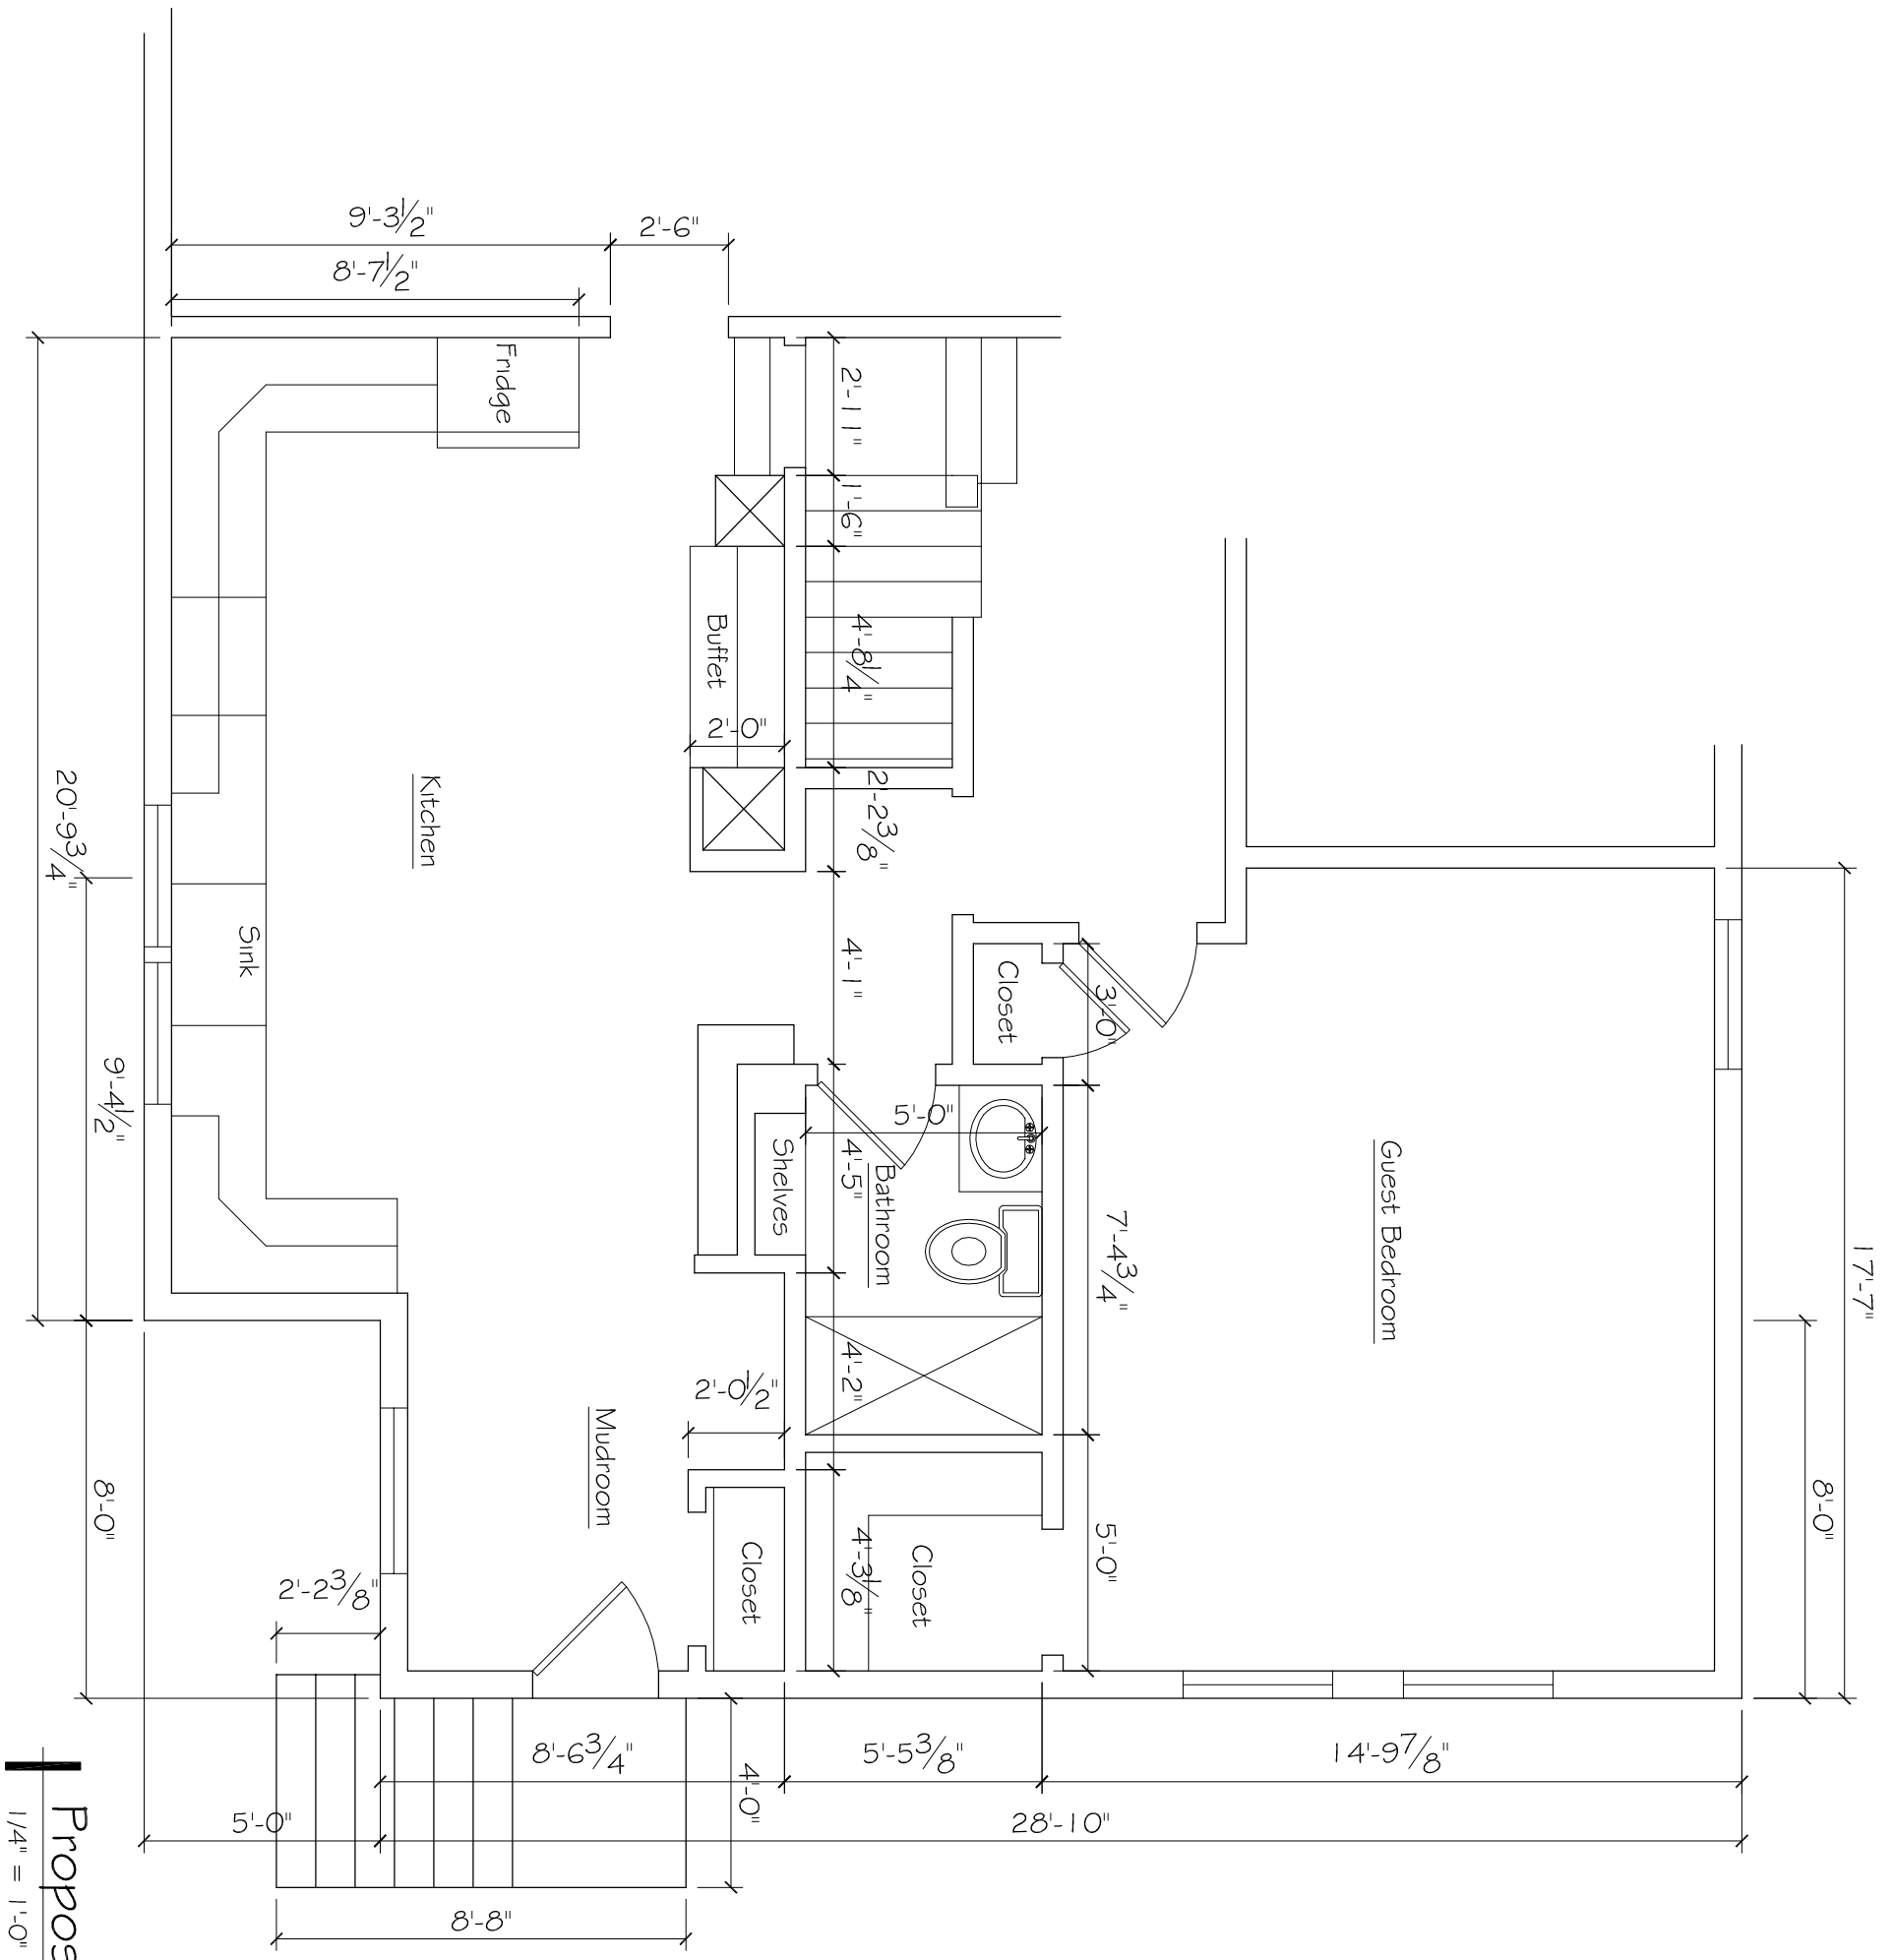

Proposed First Floor Plan
 1/4" = 1'-0"

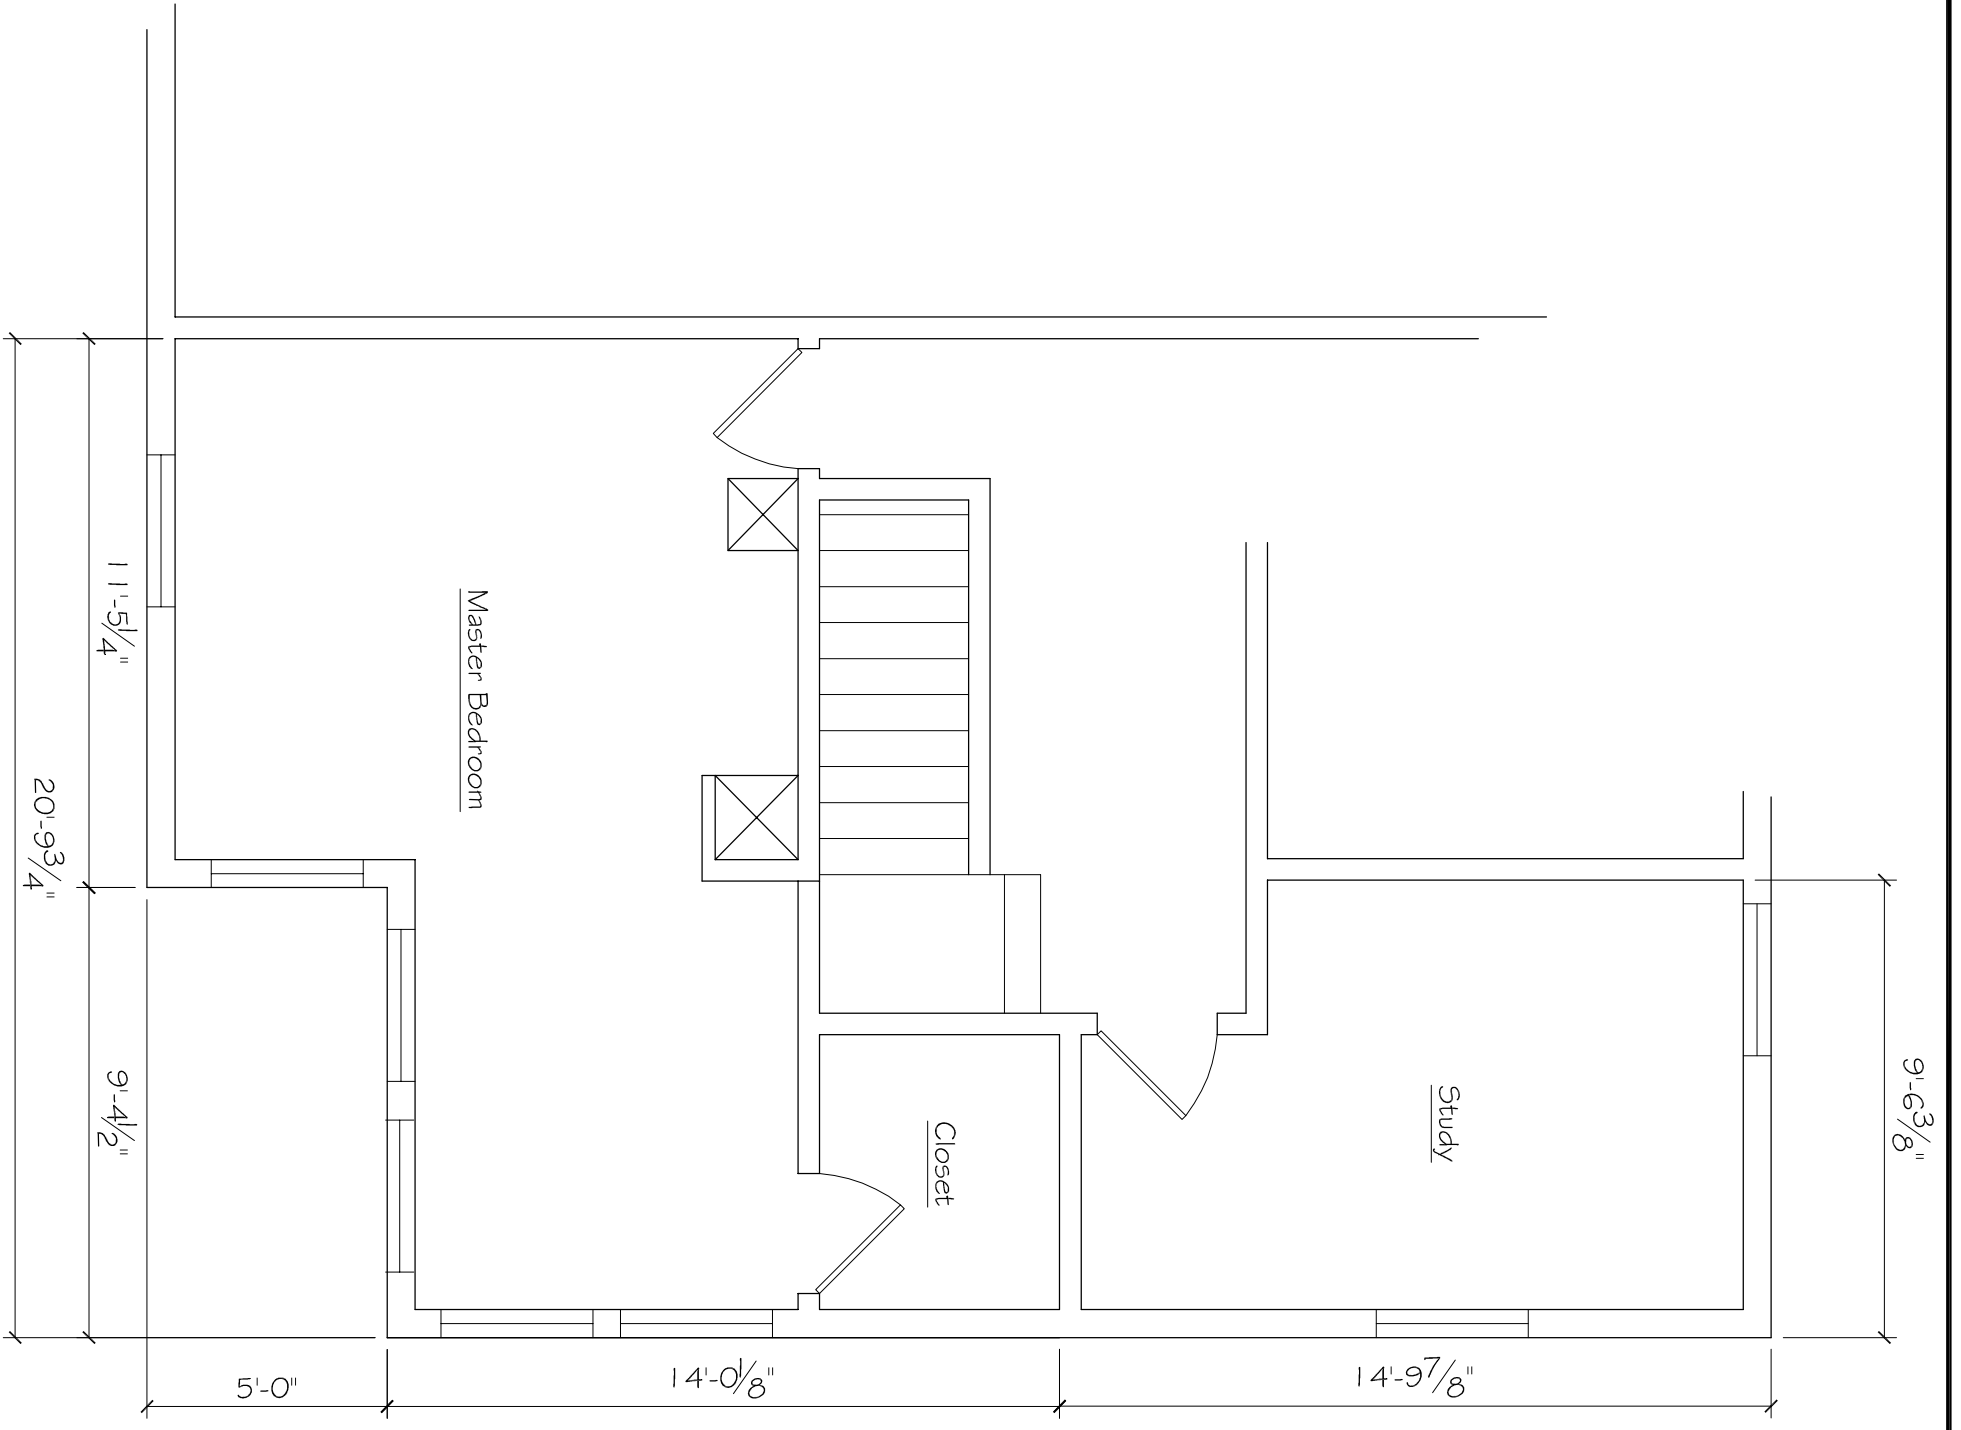

Existing Second Floor Plan
 1/4" = 1'-0"

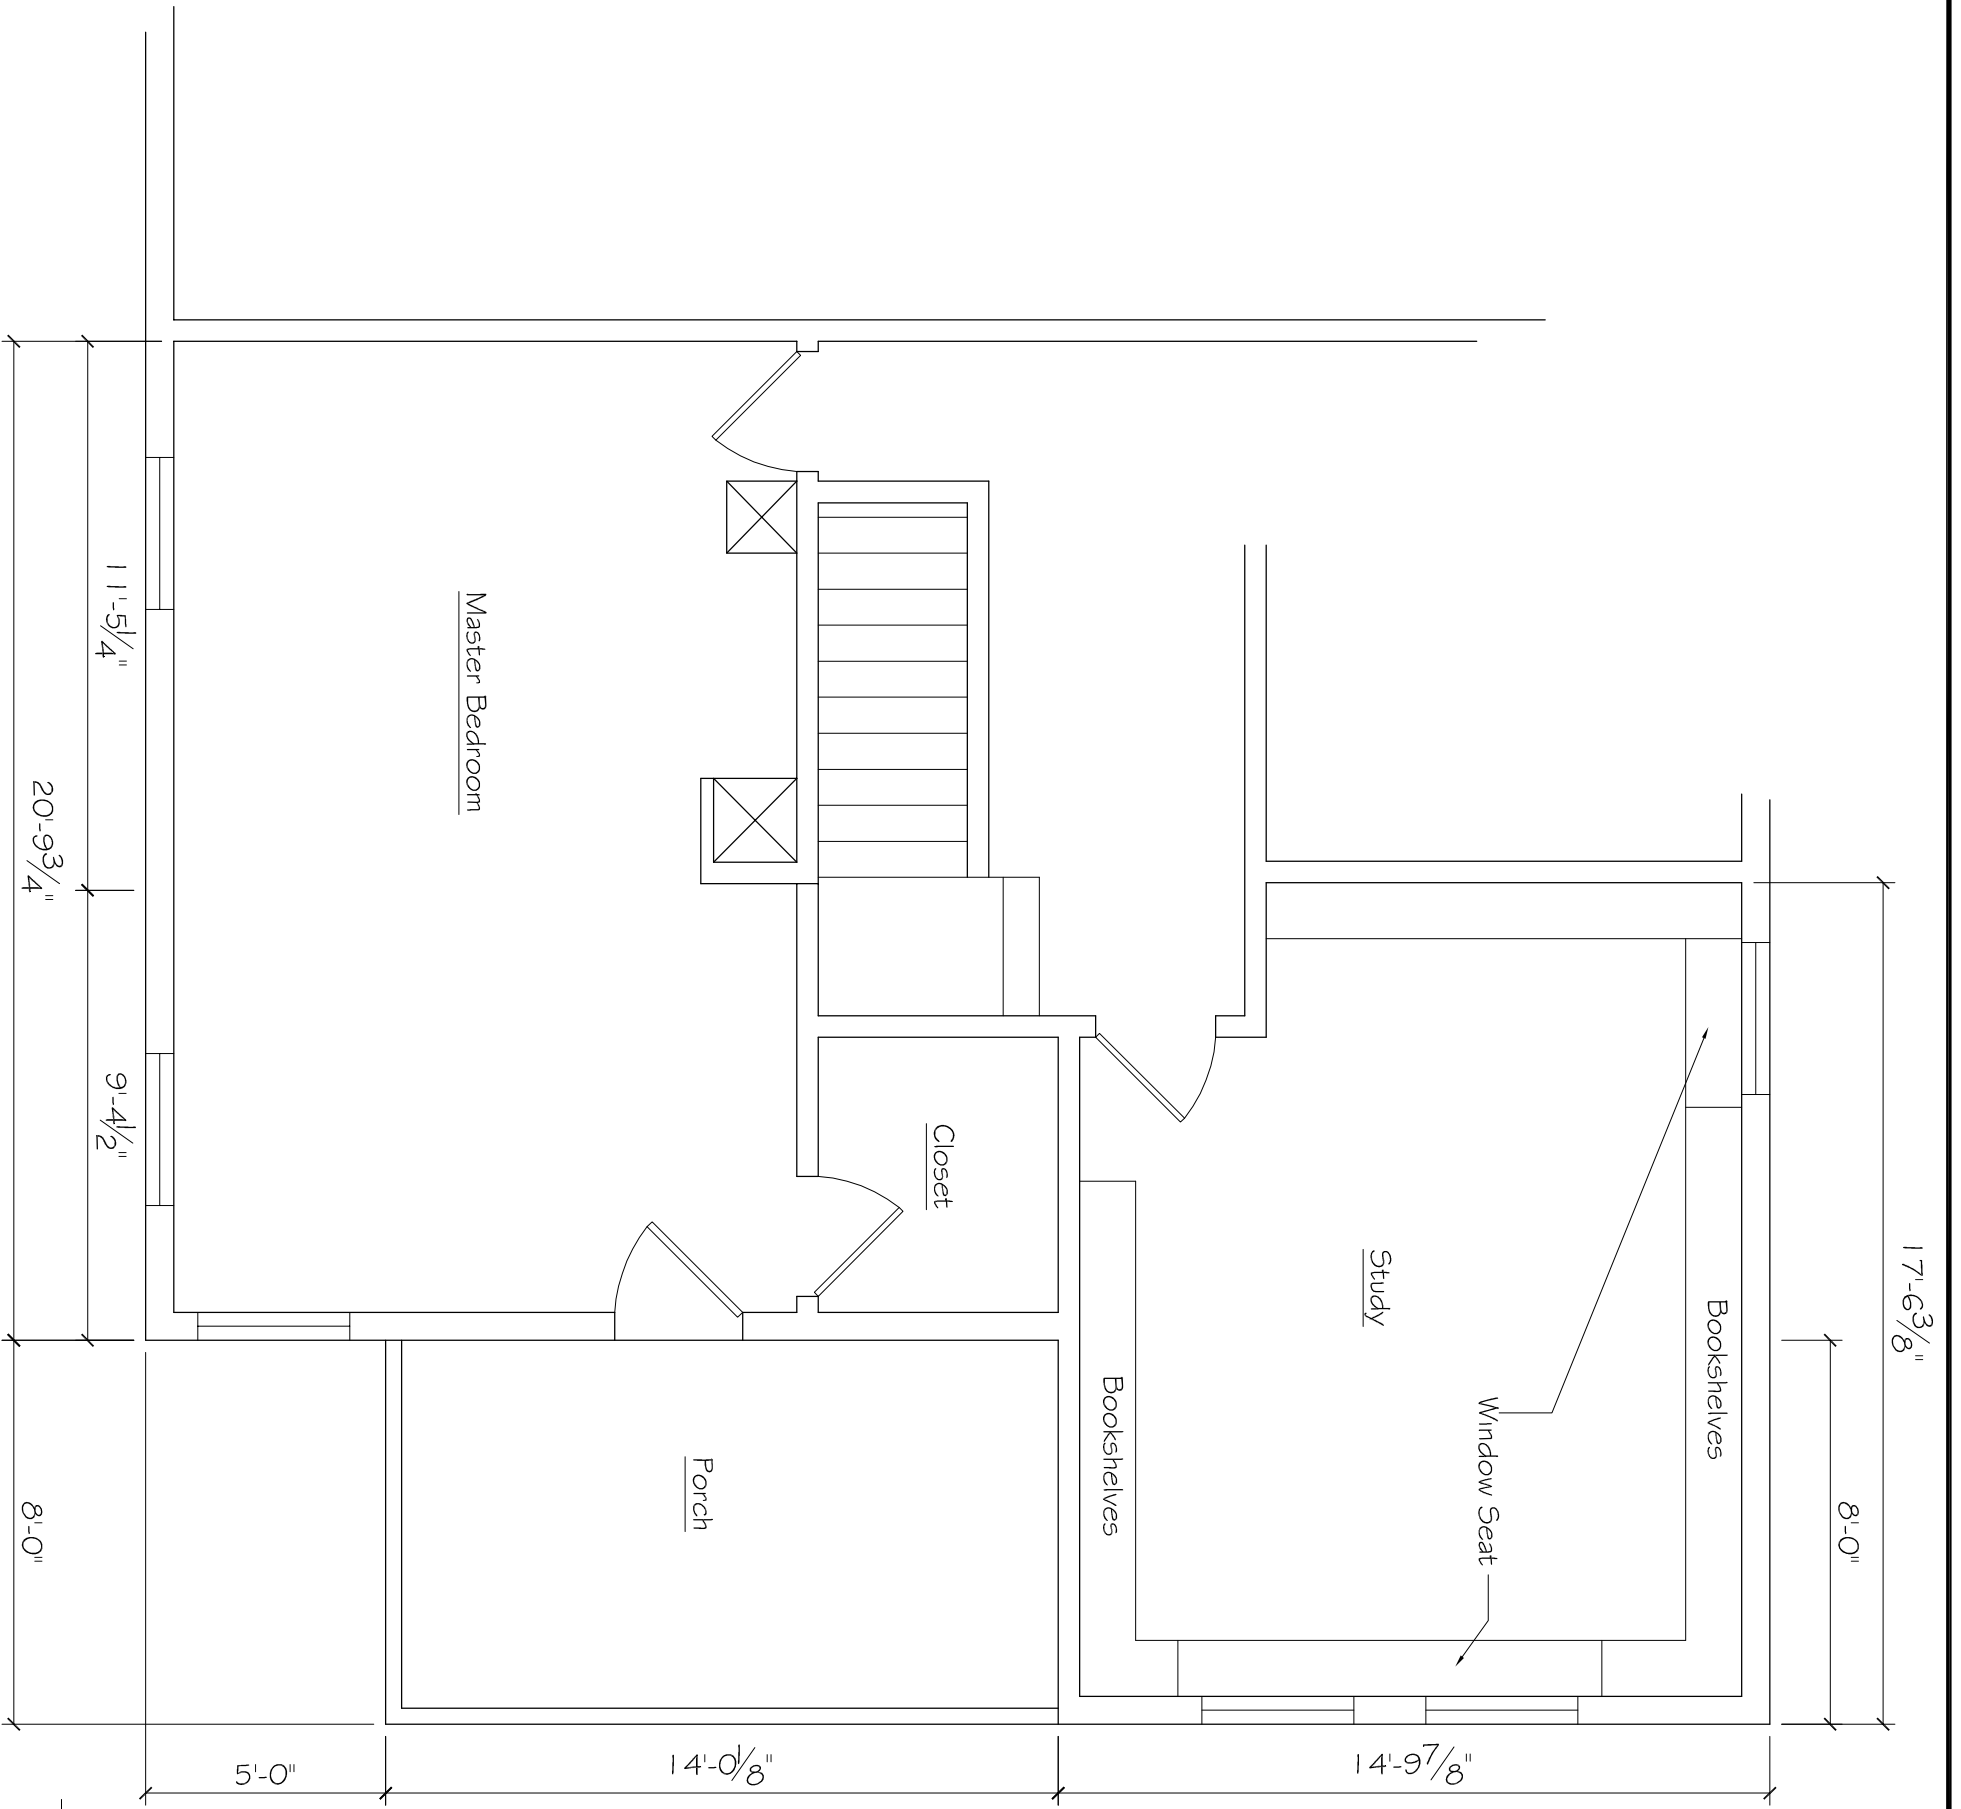

Proposed Second Floor Plan

1/4" = 1'-0"