



Grandview Commons Phase 27
Contract: 8972, Project: 13299
Location Map

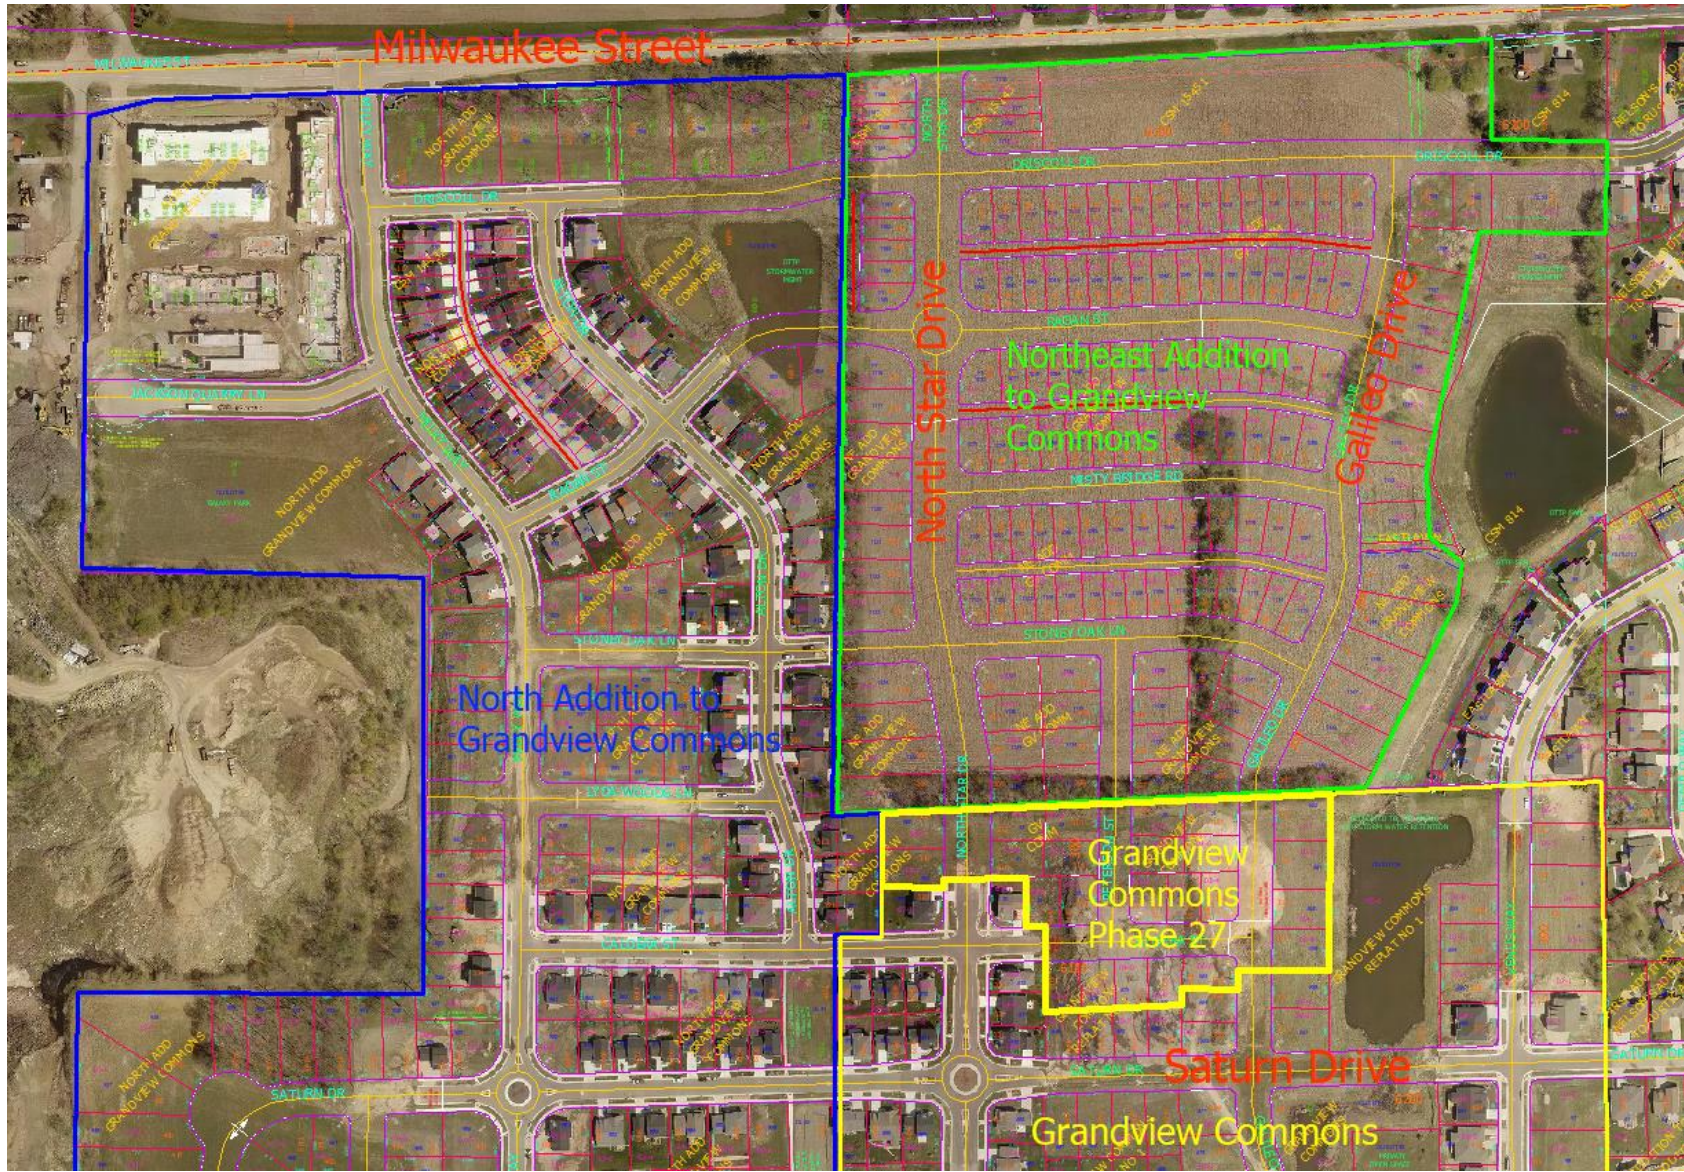

Grandview Commons - Phase Map

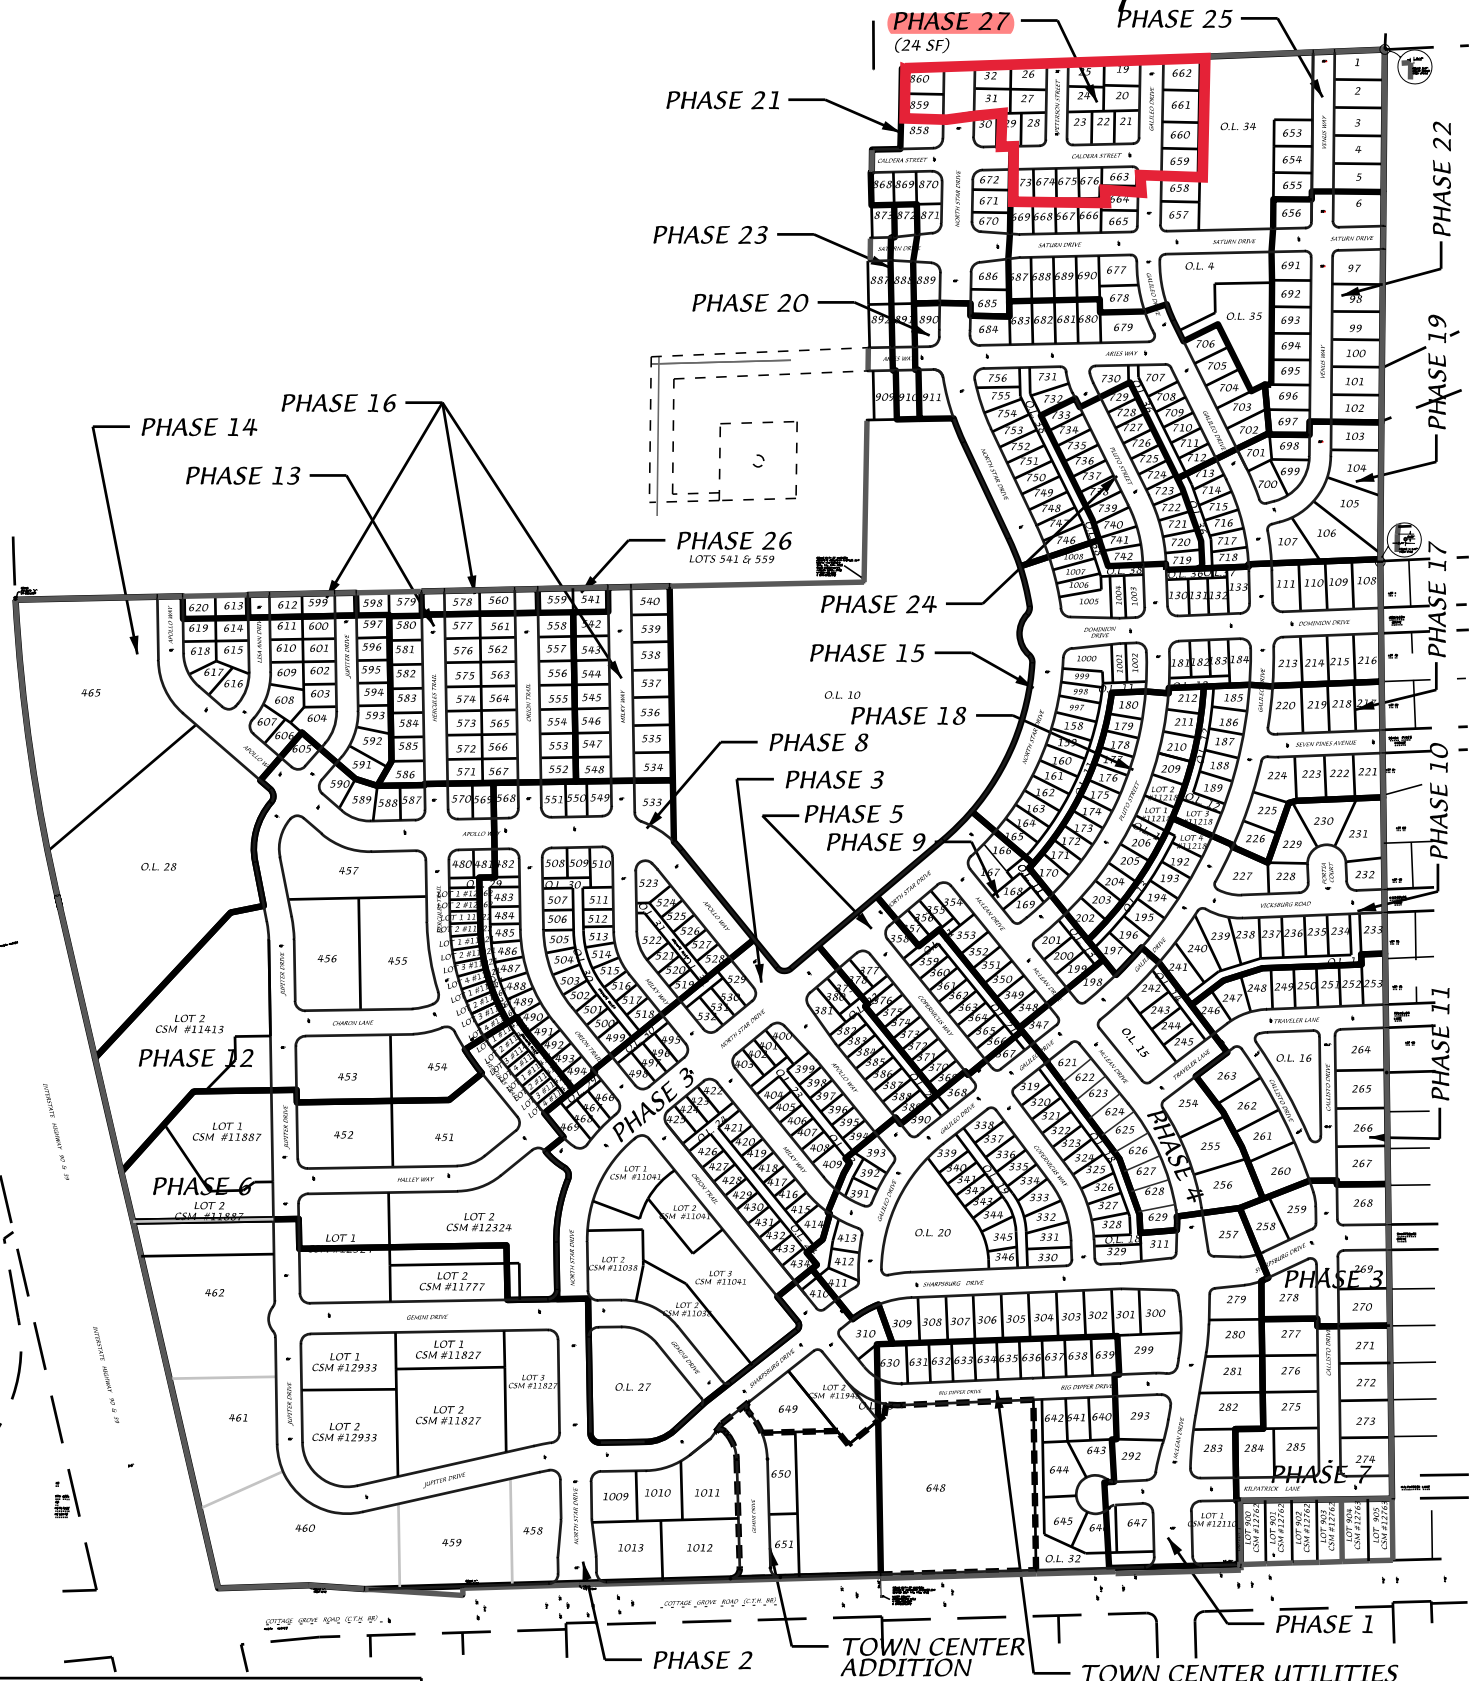

D'ONOFRIO KOTTKE AND ASSOCIATES, INC.

7530 Westward Way, Madison, WI 53717
 Phone: 608.833.7530 • Fax: 608.833.1089
YOUR NATURAL RESOURCE FOR LAND DEVELOPMENT



Scale 1" = 500'

DATE: 03-18-19


REV:

F.N.: 17-05-147


DRAWN BY: DND

U:/USER/0505101/Phase Map.DGN

Grandview Commons Phase 27
Public Improvements:
 Street Improvements including all pavement, curb/gutter, and sidewalk
 Installation of public utility pipes and structures including sanitary sewer, storm sewer and water.

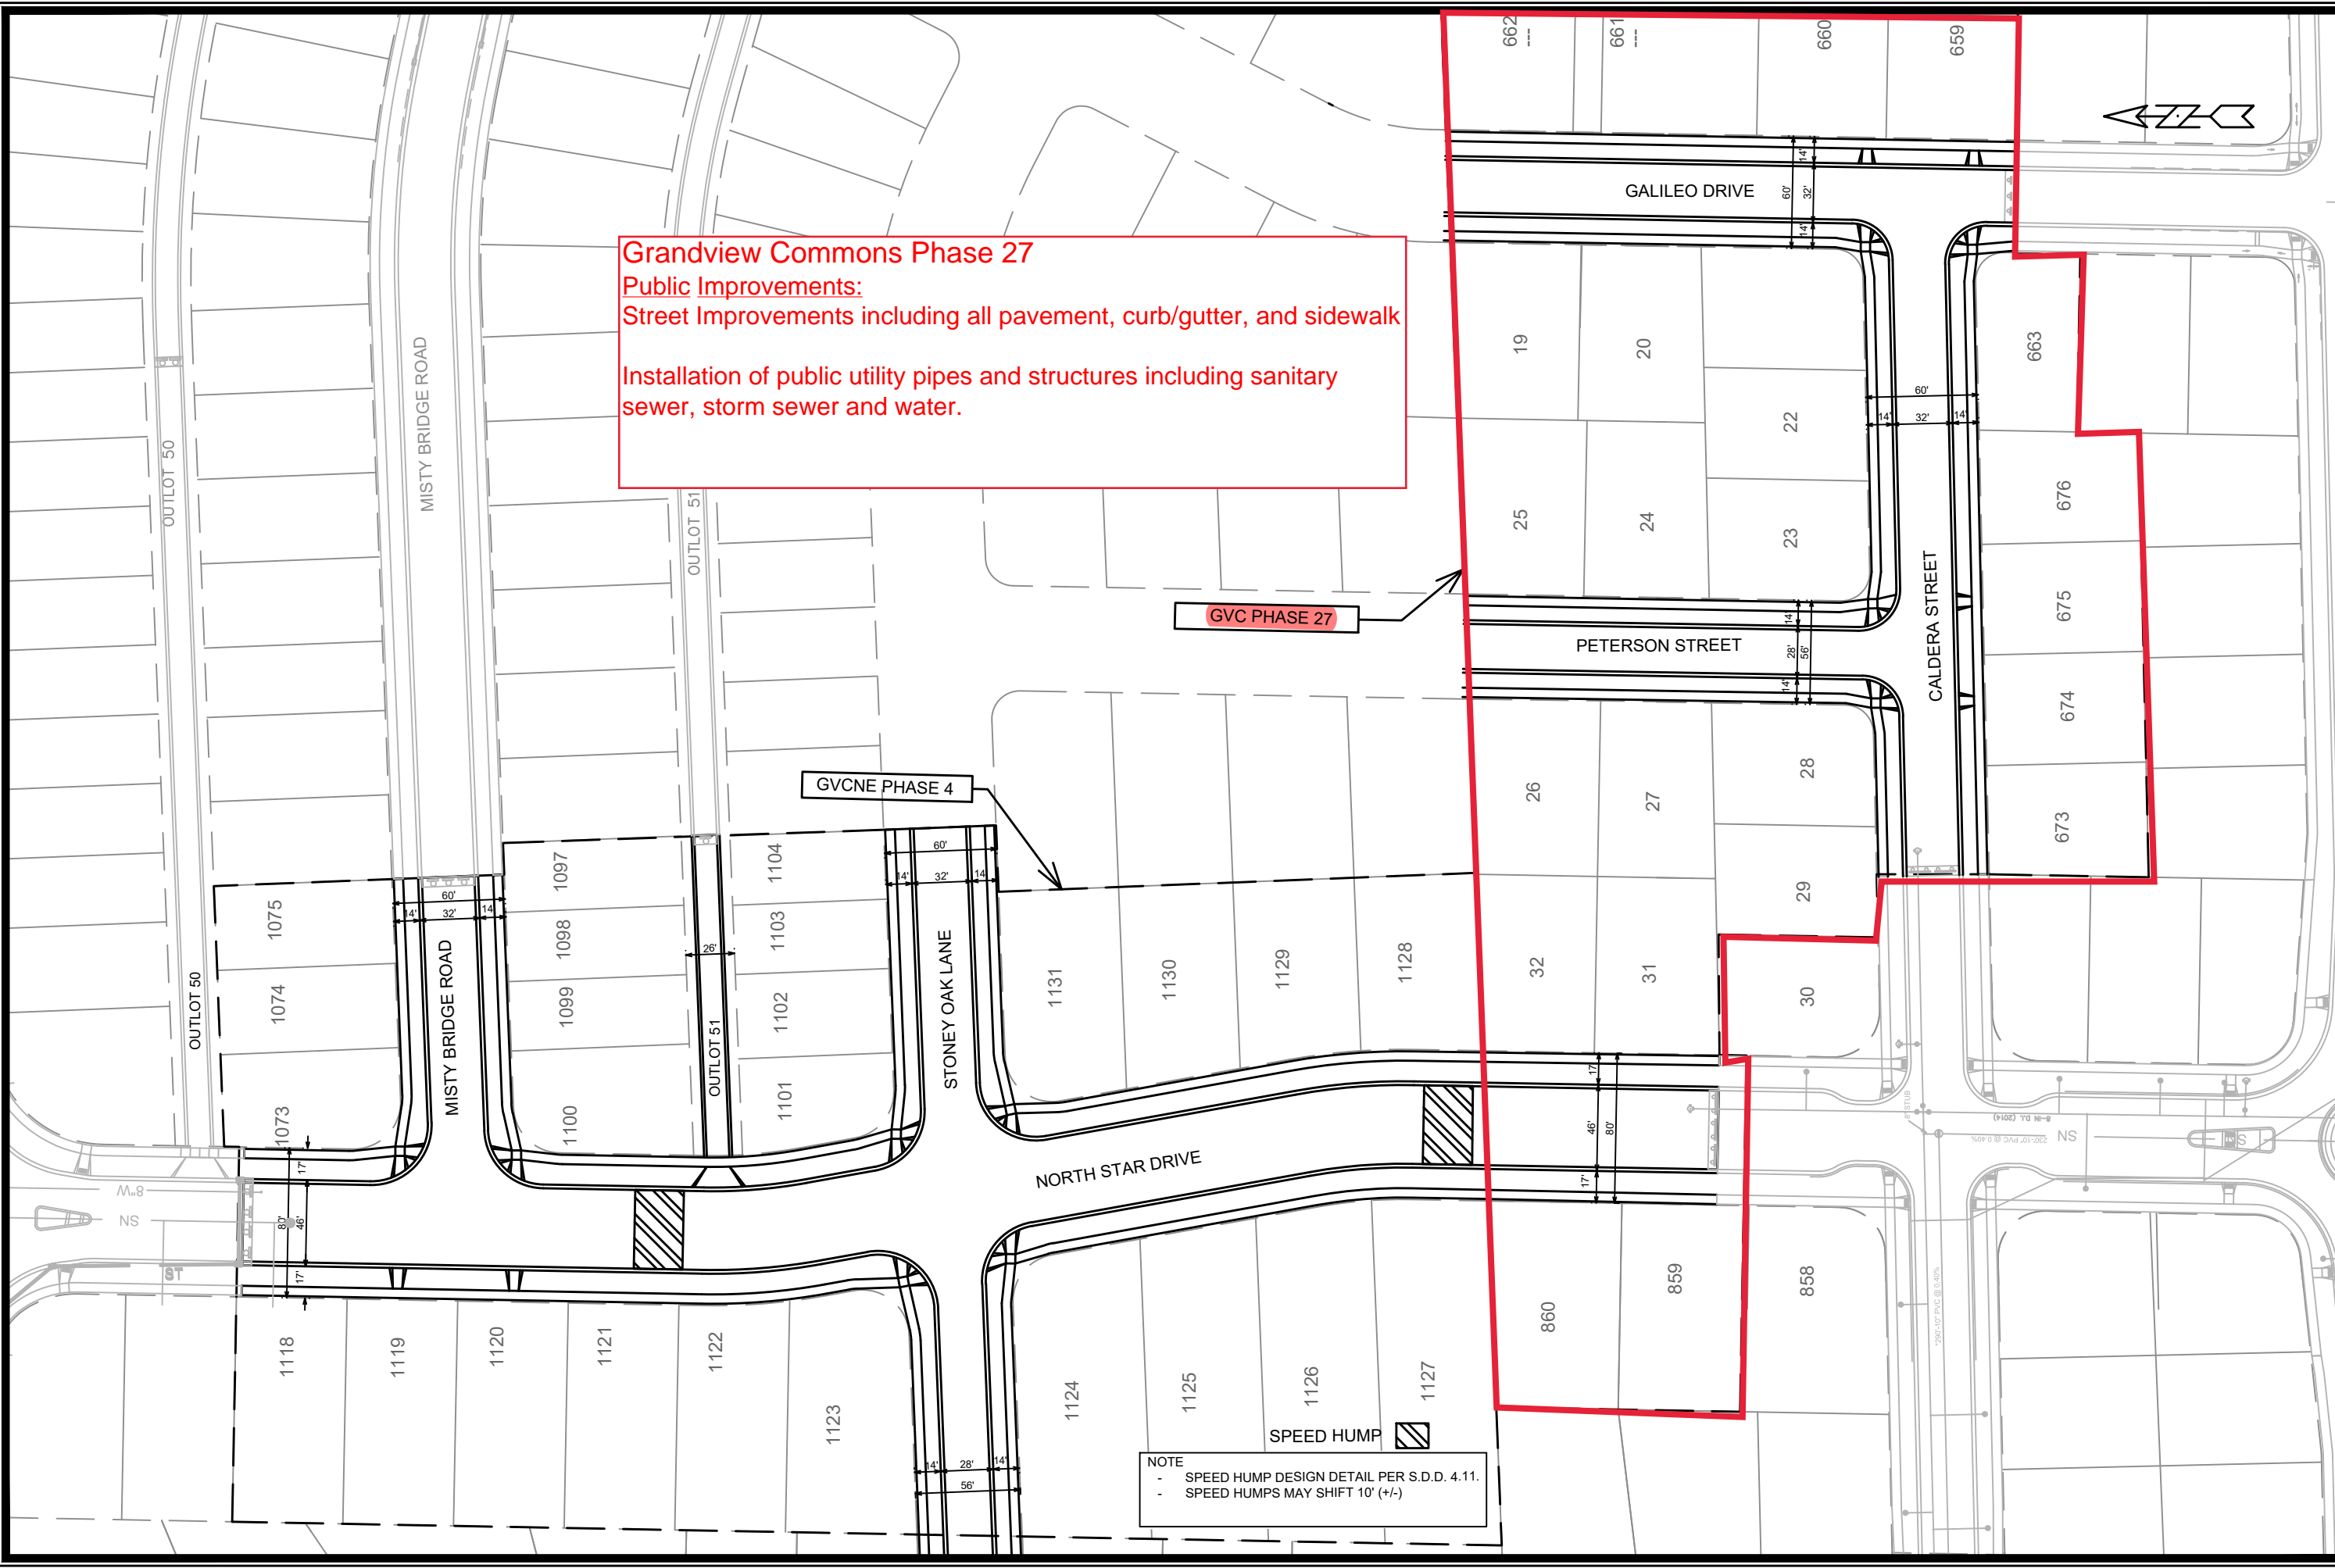

NOTE
 - SPEED HUMP DESIGN DETAIL PER S.D.D. 4.11.
 - SPEED HUMPS MAY SHIFT 10' (+/-)

	13301
STREET EXHIBIT	13299
GVCNE PHASE 4 & GVC PHASE 27	
M:\DESIGN\Projects\13301\CAD\Streets\13301\EN-Street\Network.dwg	
13301 & 13299	
MADISON, WI	
CONTRACT NO:	---
MARK	
#1	
REVISION	
REVISION 1	
DATE	4-2-19
BY	
Scale:	1:80
Date:	12/17/2020 10:43 AM