



BEFORE



OVERHEAD GLASS DOOR, 6'Wx8'H

OVERHEAD WINDOW SHUTTER, 4'Wx5'-6"H

AFTER

# STATE STREET BRATS REMODEL

## RENDERINGS

DESIGN PARTNERS

**Sketchworks**  
architecture llc

2501 PARMENTER STREET, SUITE 300A, MIDDLETON, WI 53562 • 608-836-7570  
© SKETCHWORKS ARCHITECTURE, LLC, 2024

DATE: 02/04/2026 1 OF 9

DEVELOPMENT PARTNERS

**Findorff**  
BUILDING & BEYOND



BEFORE



OVERHEAD GLASS DOOR, 6'Wx8'H

OVERHEAD WINDOW SHUTTER, 4'Wx5'-6"H

AFTER

# STATE STREET BRATS REMODEL

## RENDERINGS

DESIGN PARTNERS


**Sketchworks**  
architecture llc

2501 PARMENTER STREET, SUITE 300A - MIDDLETON, WI 53562 - 608-836-7570  
© SKETCHWORKS ARCHITECTURE, LLC, 2024

DATE: 02/04/2026 2 OF 9


DEVELOPMENT PARTNERS

**Findorff**  
BUILDING & BEYOND

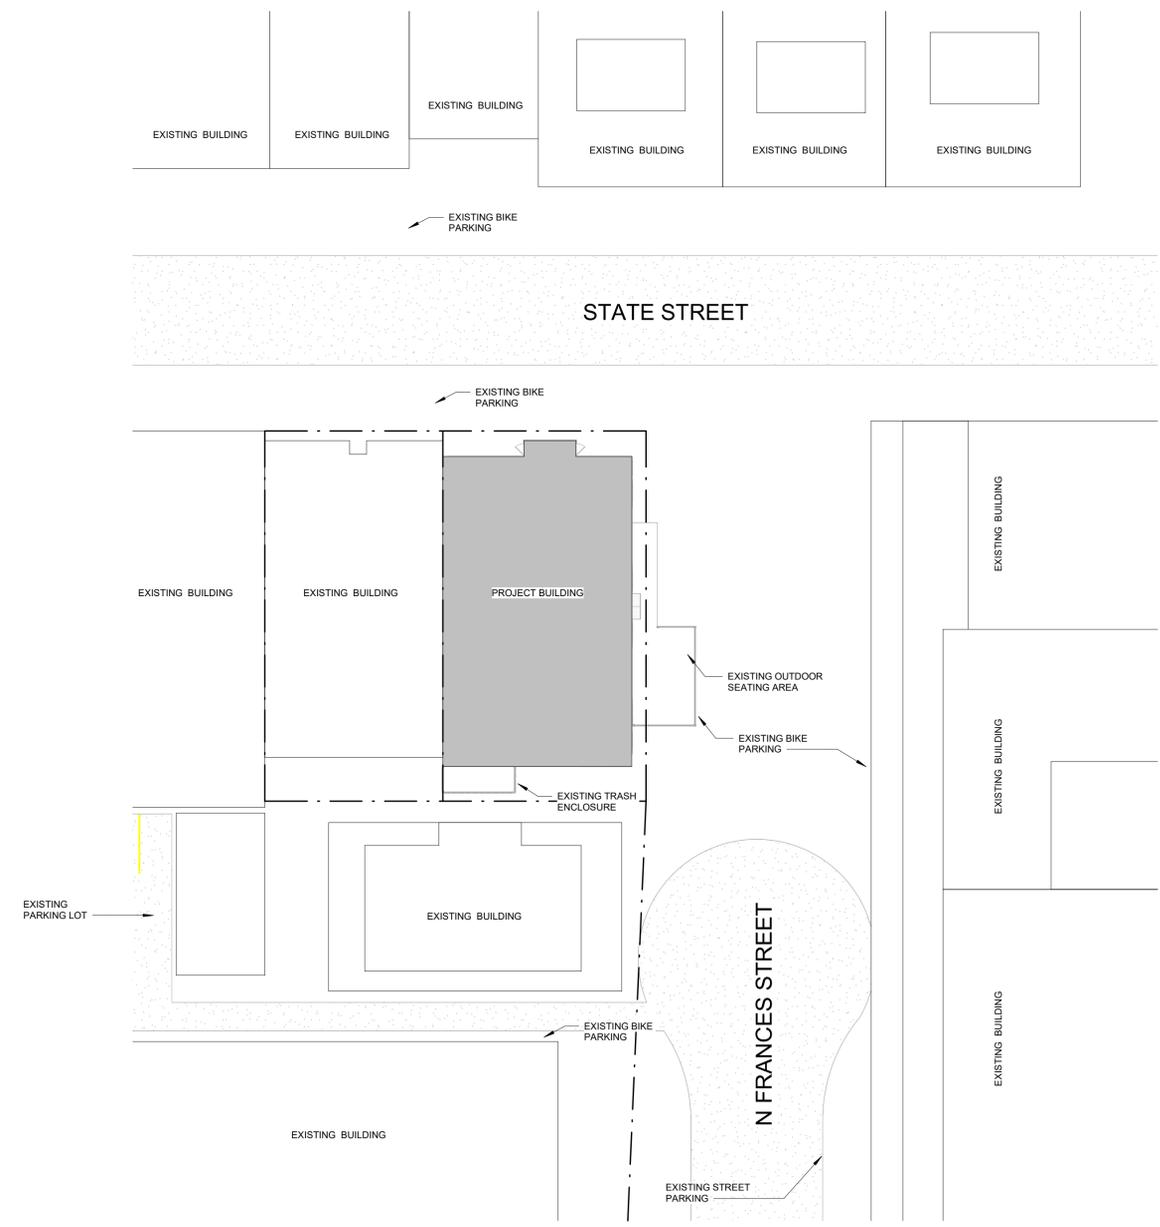

# STATE STREET BRATS REMODEL

## ARCHITECTURE SITE PLAN

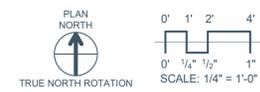

DATE: 02/04/2026 3 OF 9

DEVELOPMENT PARTNERS




DESIGN PARTNERS



2501 PARMENTER STREET, SUITE 300A • MIDDLETON, WI 53662 • 608-836-7570  
© SKETCHWORKS ARCHITECTURE, LLC, 2024


- EXTERIOR MATERIALS:**
- BRICK INFILL: INTERSTATE BRICK OR SIMILAR TO CLOSELY MATCH EXISTING BRICK SIZE, COLOR, AND FINISH AS READILY AVAILABLE. FINAL BRICK SELECTION TBD
  - MORTAR INFILL: MORTAR TECHNOLOGIES OR SIMILAR TO CLOSELY MATCH EXISTING MORTAR COLOR, FINISH AND POINTING AS READILY AVAILABLE. FINAL MORTAR SELECTION TBD
  - OVERHEAD DOORS/WINDOWS: C.H.I COMMERCIAL FULL VIEW ALUMINUM INSULATED OVERHEAD DOOR 3297 OR SIMILAR IN DARK BRONZE.

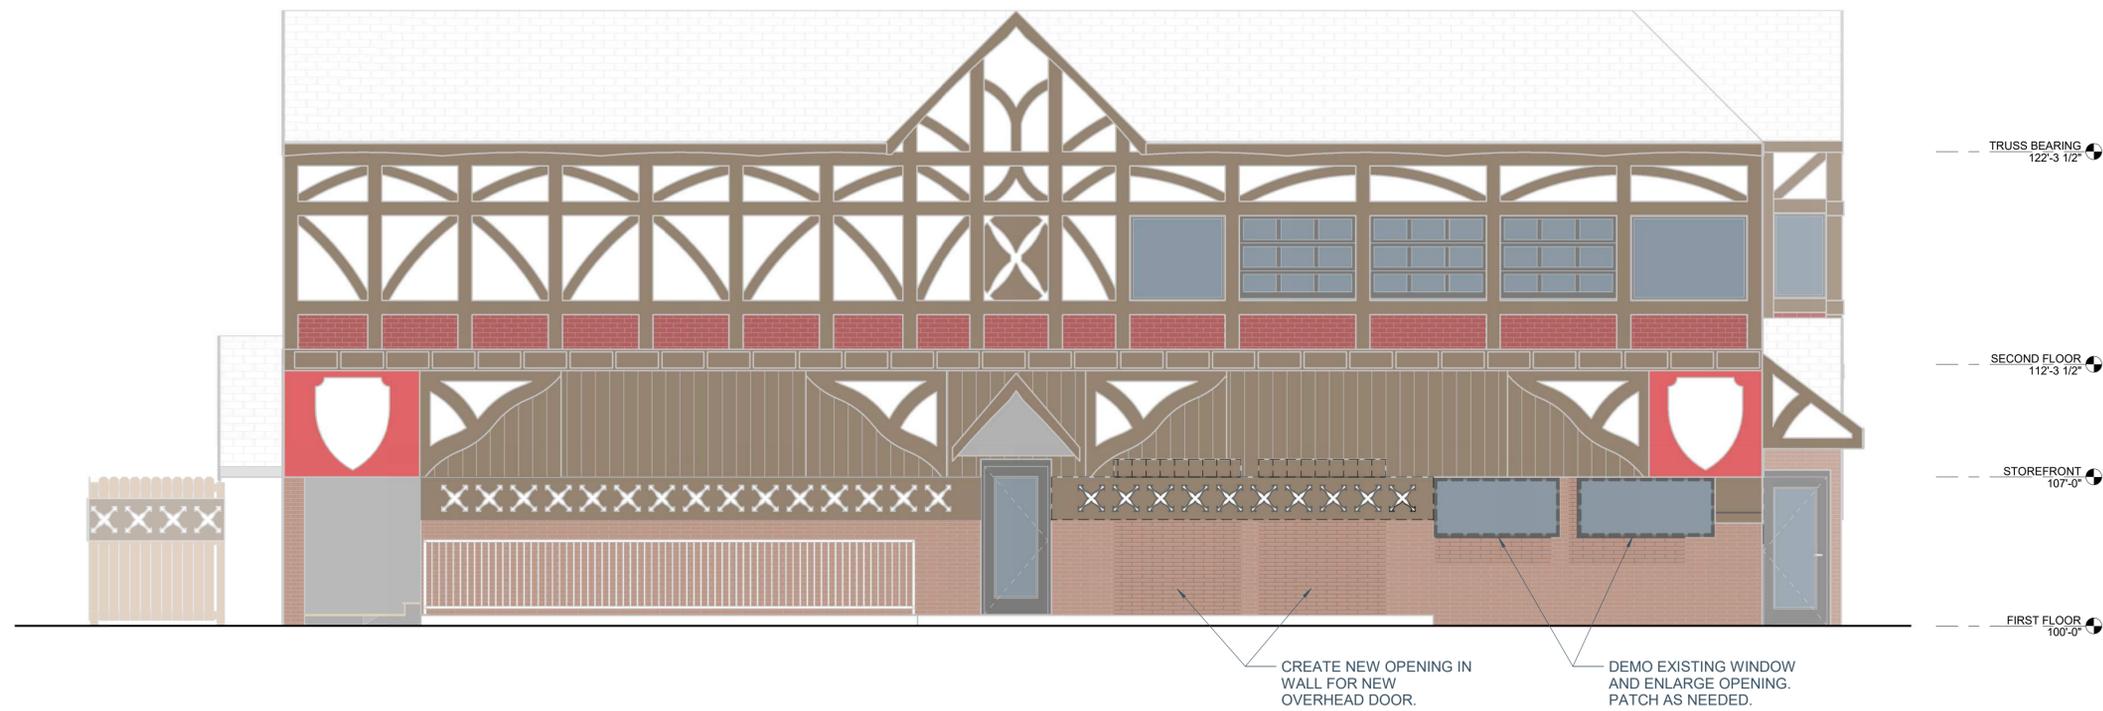


EAST ELEVATION DEMOLITION - COLOR



EAST ELEVATION - COLOR

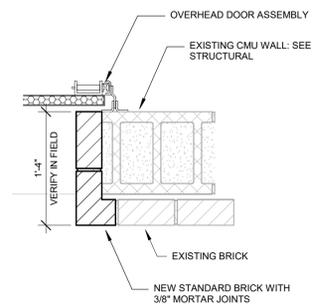

OVERHEAD DOOR JAMB DETAIL

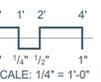

# STATE STREET BRATS REMODEL

## EXTERIOR ELEVATIONS - COLOR

DESIGN PARTNERS

**Sketchworks**  
architecture llc


2501 PARMENTER STREET, SUITE 300A, MIDDLETON, WI 53562 • 608-836-7570  
© SKETCHWORKS ARCHITECTURE, LLC, 2024

DATE: 02/04/2026 4 OF 9

DEVELOPMENT PARTNERS


**Findorff**  
BUILDING & BEYOND

- EXTERIOR MATERIALS:**
- BRICK INFILL: INTERSTATE BRICK OR SIMILAR TO CLOSELY MATCH EXISTING BRICK SIZE, COLOR, AND FINISH AS READILY AVAILABLE. FINAL BRICK SELECTION TBD
  - MORTAR INFILL: MORTAR TECHNOLOGIES OR SIMILAR TO CLOSELY MATCH EXISTING MORTAR COLOR, FINISH AND POINTING AS READILY AVAILABLE. FINAL MORTAR SELECTION TBD
  - OVERHEAD DOORS/WINDOWS: C.H.I COMMERCIAL FULL VIEW ALUMINUM INSULATED OVERHEAD DOOR 3297 OR SIMILAR IN DARK BRONZE.

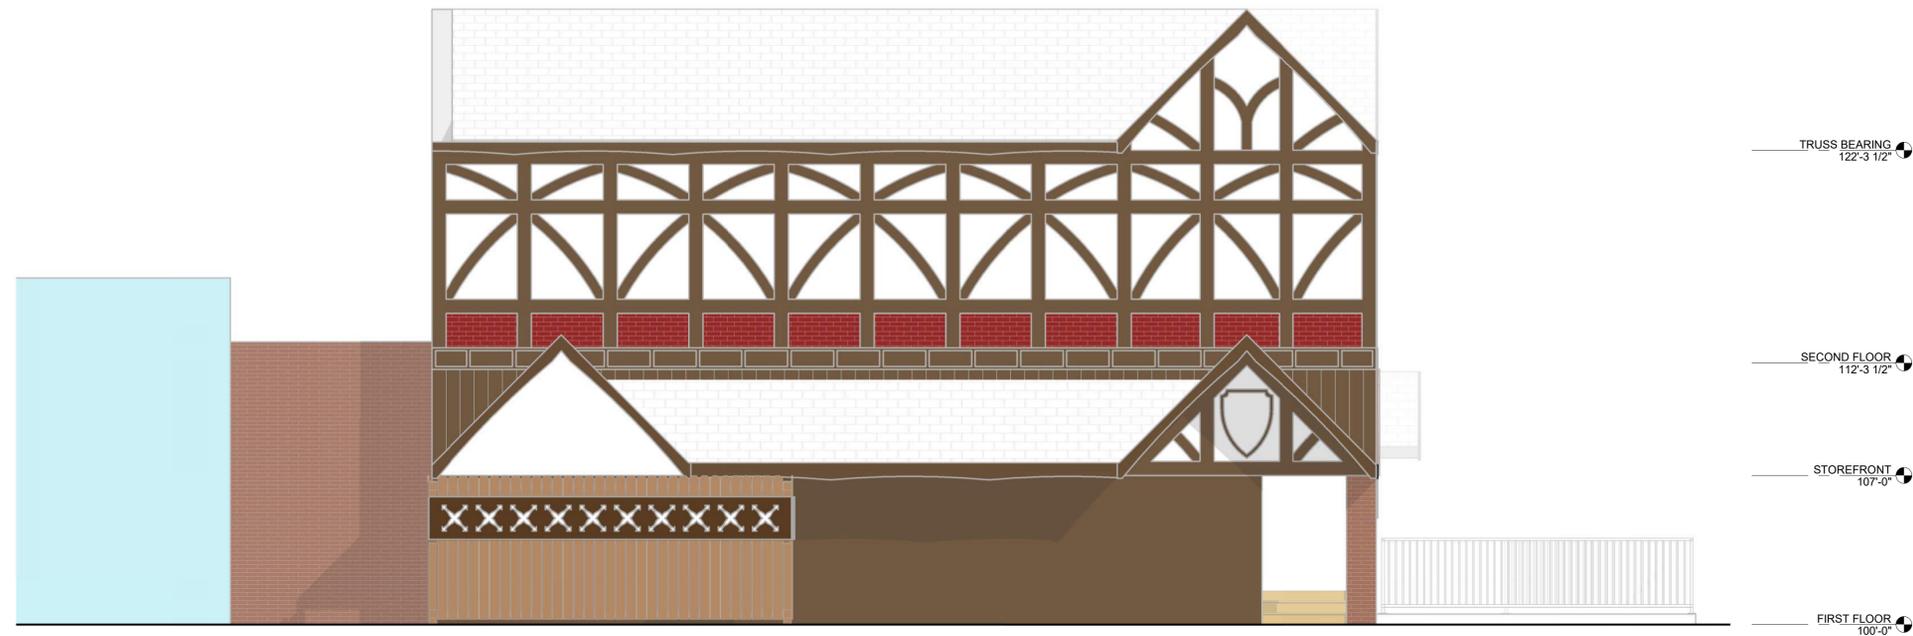

SOUTH ELEVATION - COLOR

NOTE: NO MODIFICATION TO THIS ELEVATION

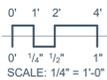

# STATE STREET BRATS REMODEL

## EXTERIOR ELEVATIONS - COLOR

DESIGN PARTNERS



2501 PARMENTER STREET, SUITE 300A • MIDDLETON, WI 53562 • 608-836-7570  
© SKETCHWORKS ARCHITECTURE, LLC, 2024


DATE: 02/04/2026 5 OF 9  
DEVELOPMENT PARTNERS




- EXTERIOR MATERIALS:**
- BRICK INFILL: INTERSTATE BRICK OR SIMILAR TO CLOSELY MATCH EXISTING BRICK SIZE, COLOR, AND FINISH AS READILY AVAILABLE. FINAL BRICK SELECTION TBD
  - MORTAR INFILL: MORTAR TECHNOLOGIES OR SIMILAR TO CLOSELY MATCH EXISTING MORTAR COLOR, FINISH AND POINTING AS READILY AVAILABLE. FINAL MORTAR SELECTION TBD
  - OVERHEAD DOORS/WINDOWS: C.H.I COMMERCIAL FULL VIEW ALUMINUM INSULATED OVERHEAD DOOR 3297 OR SIMILAR IN DARK BRONZE.



NORTH ELEVATION DEMOLITION - COLOR

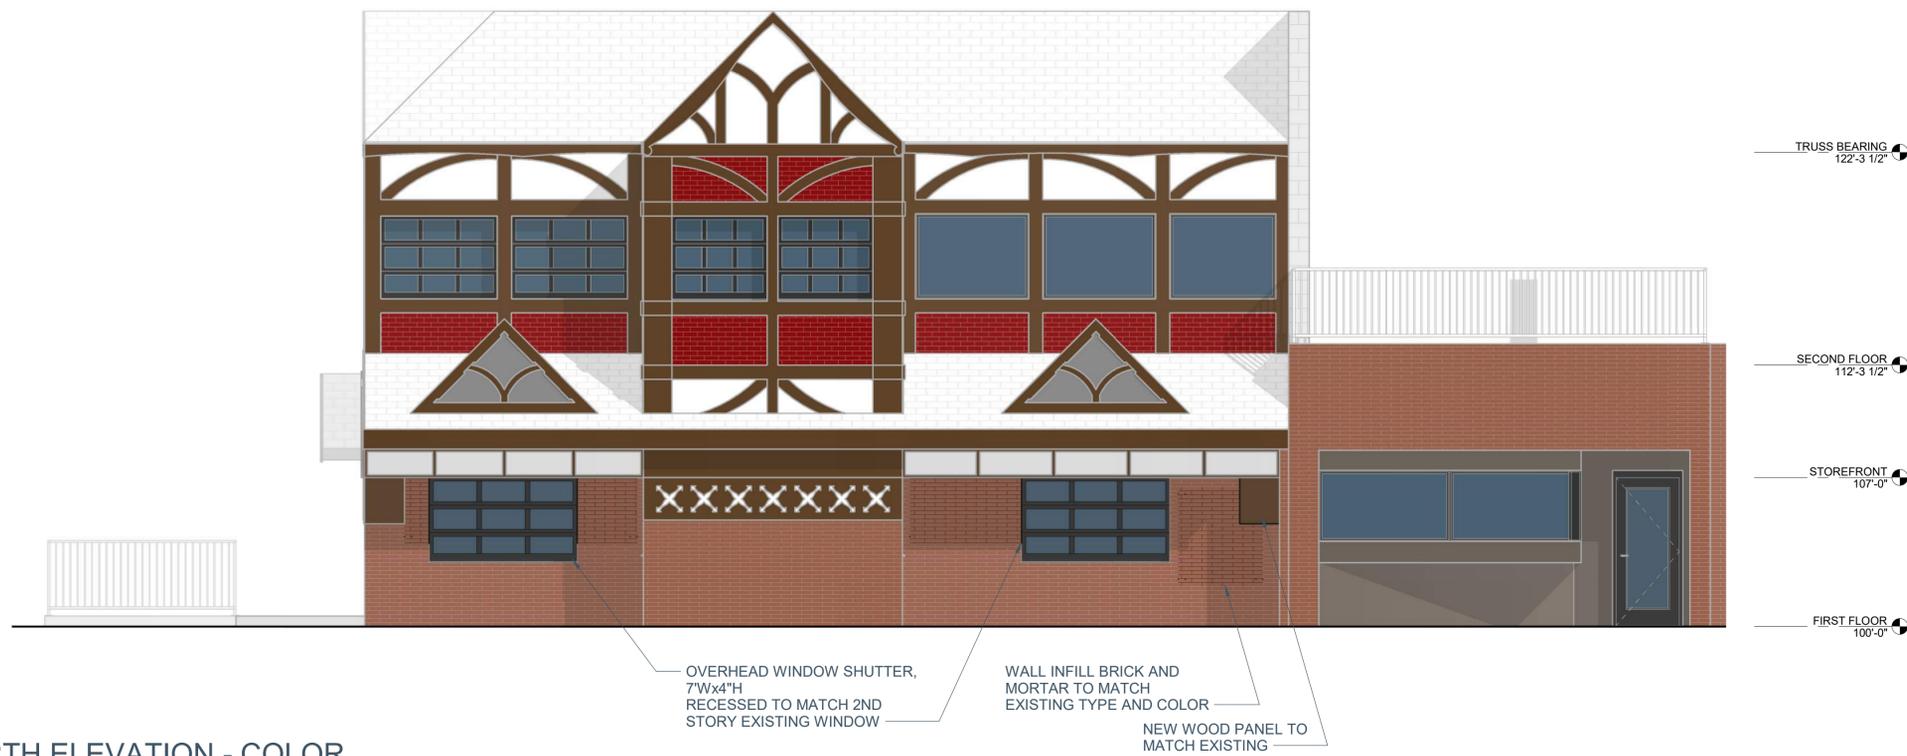


NORTH ELEVATION - COLOR

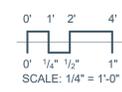


# STATE STREET BRATS REMODEL

## EXTERIOR ELEVATIONS - COLOR


- EXTERIOR MATERIALS:**
- BRICK INFILL: INTERSTATE BRICK OR SIMILAR TO CLOSELY MATCH EXISTING BRICK SIZE, COLOR, AND FINISH AS READILY AVAILABLE. FINAL BRICK SELECTION TBD
  - MORTAR INFILL: MORTAR TECHNOLOGIES OR SIMILAR TO CLOSELY MATCH EXISTING MORTAR COLOR, FINISH AND POINTING AS READILY AVAILABLE. FINAL MORTAR SELECTION TBD
  - OVERHEAD DOORS/WINDOWS: C.H.I COMMERCIAL FULL VIEW ALUMINUM INSULATED OVERHEAD DOOR 3297 OR SIMILAR IN DARK BRONZE.

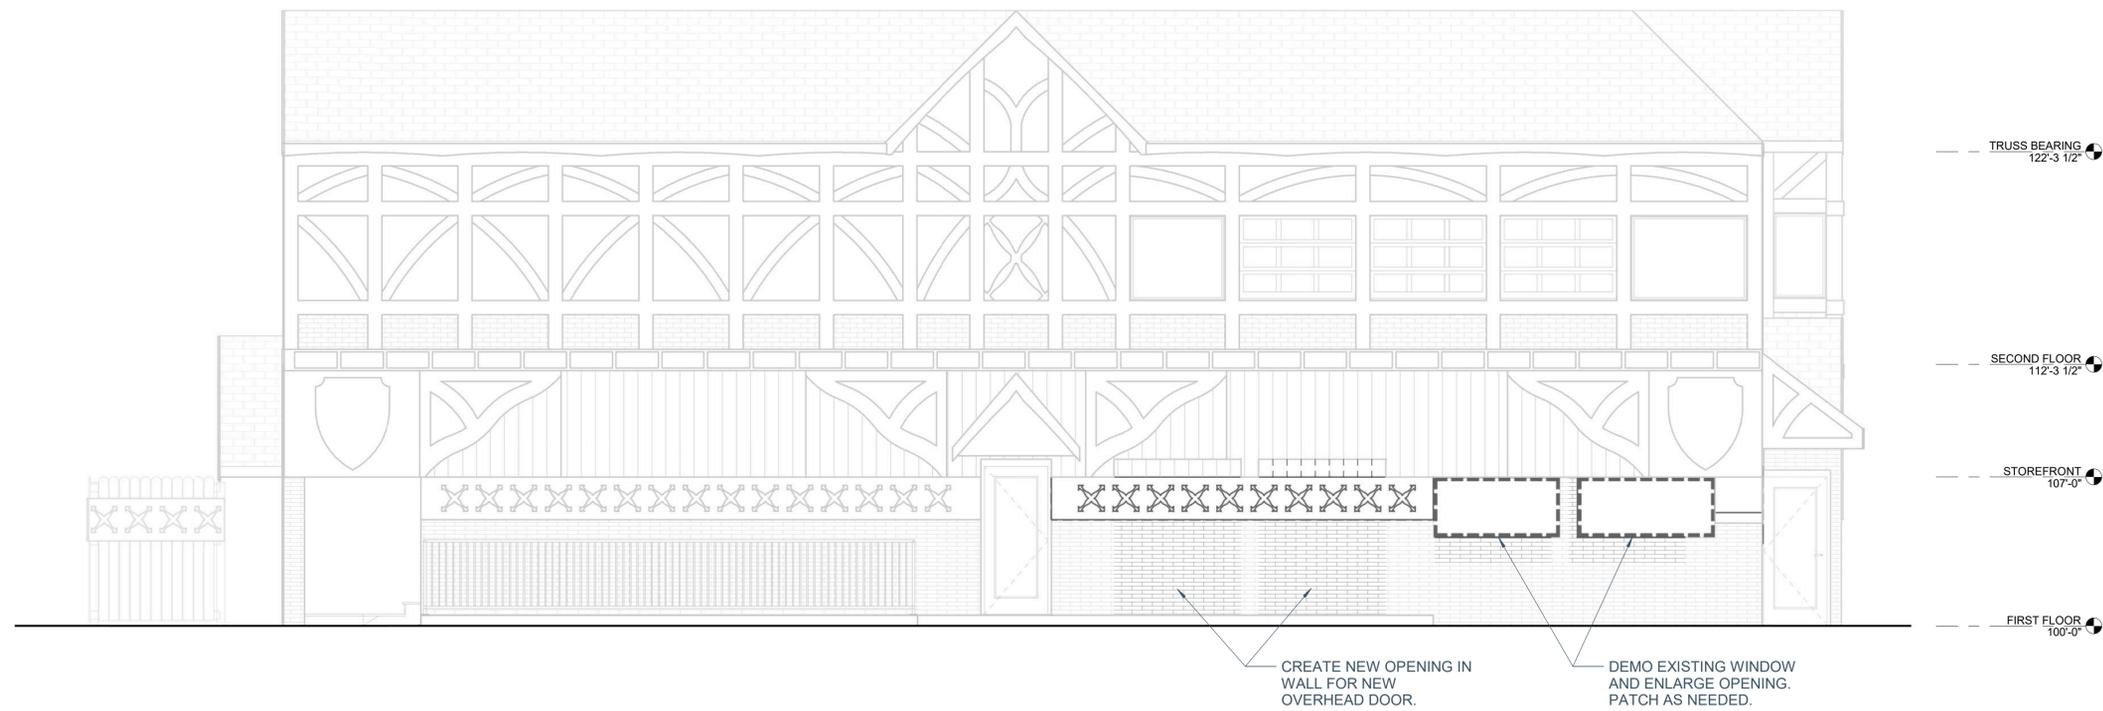

EAST ELEVATION DEMOLITION

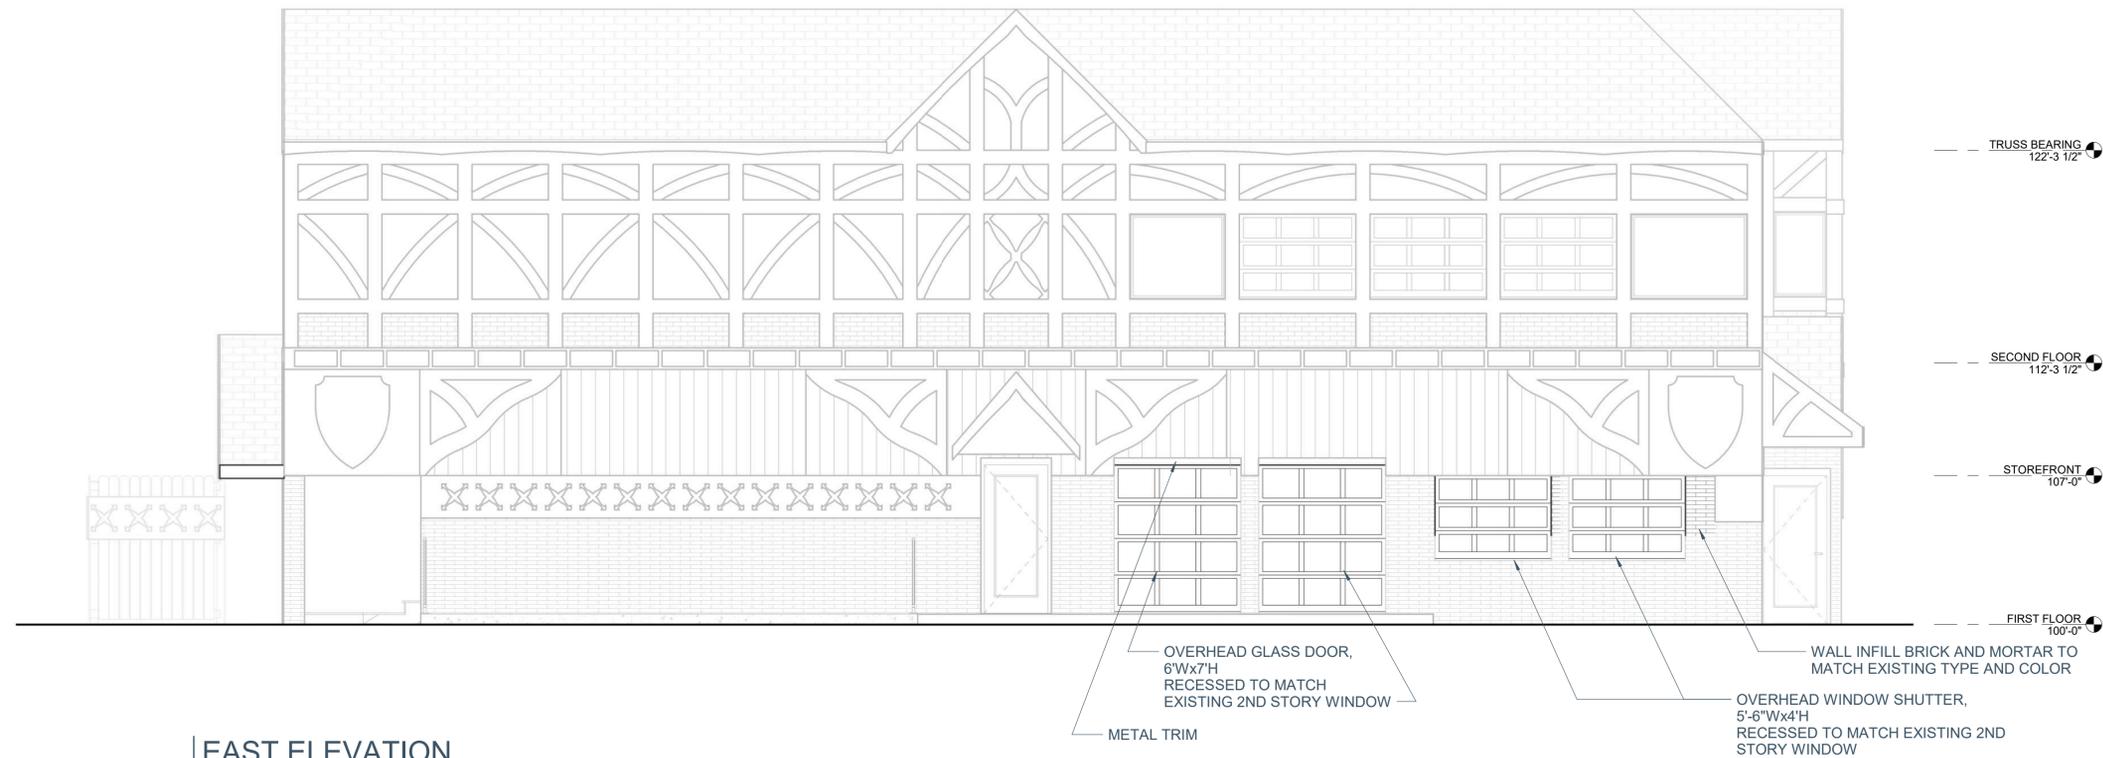

EAST ELEVATION

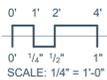

# STATE STREET BRATS REMODEL

## EXTERIOR ELEVATIONS

DATE: 02/04/2026 7 OF 9

DEVELOPMENT PARTNERS



**Findorff**  
BUILDING & BEYOND

DESIGN PARTNERS

**Sketchworks**  
architecture llc

2501 PARMENTER STREET, SUITE 300A, MIDDLETON, WI 53562 • 608-836-7570  
© SKETCHWORKS ARCHITECTURE, LLC, 2024

- EXTERIOR MATERIALS:**
- BRICK INFILL: INTERSTATE BRICK OR SIMILAR TO CLOSELY MATCH EXISTING BRICK SIZE, COLOR, AND FINISH AS READILY AVAILABLE. FINAL BRICK SELECTION TBD
  - MORTAR INFILL: MORTAR TECHNOLOGIES OR SIMILAR TO CLOSELY MATCH EXISTING MORTAR COLOR, FINISH AND POINTING AS READILY AVAILABLE. FINAL MORTAR SELECTION TBD
  - OVERHEAD DOORS/WINDOWS: C.H.I COMMERCIAL FULL VIEW ALUMINUM INSULATED OVERHEAD DOOR 3297 OR SIMILAR IN DARK BRONZE.

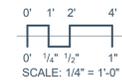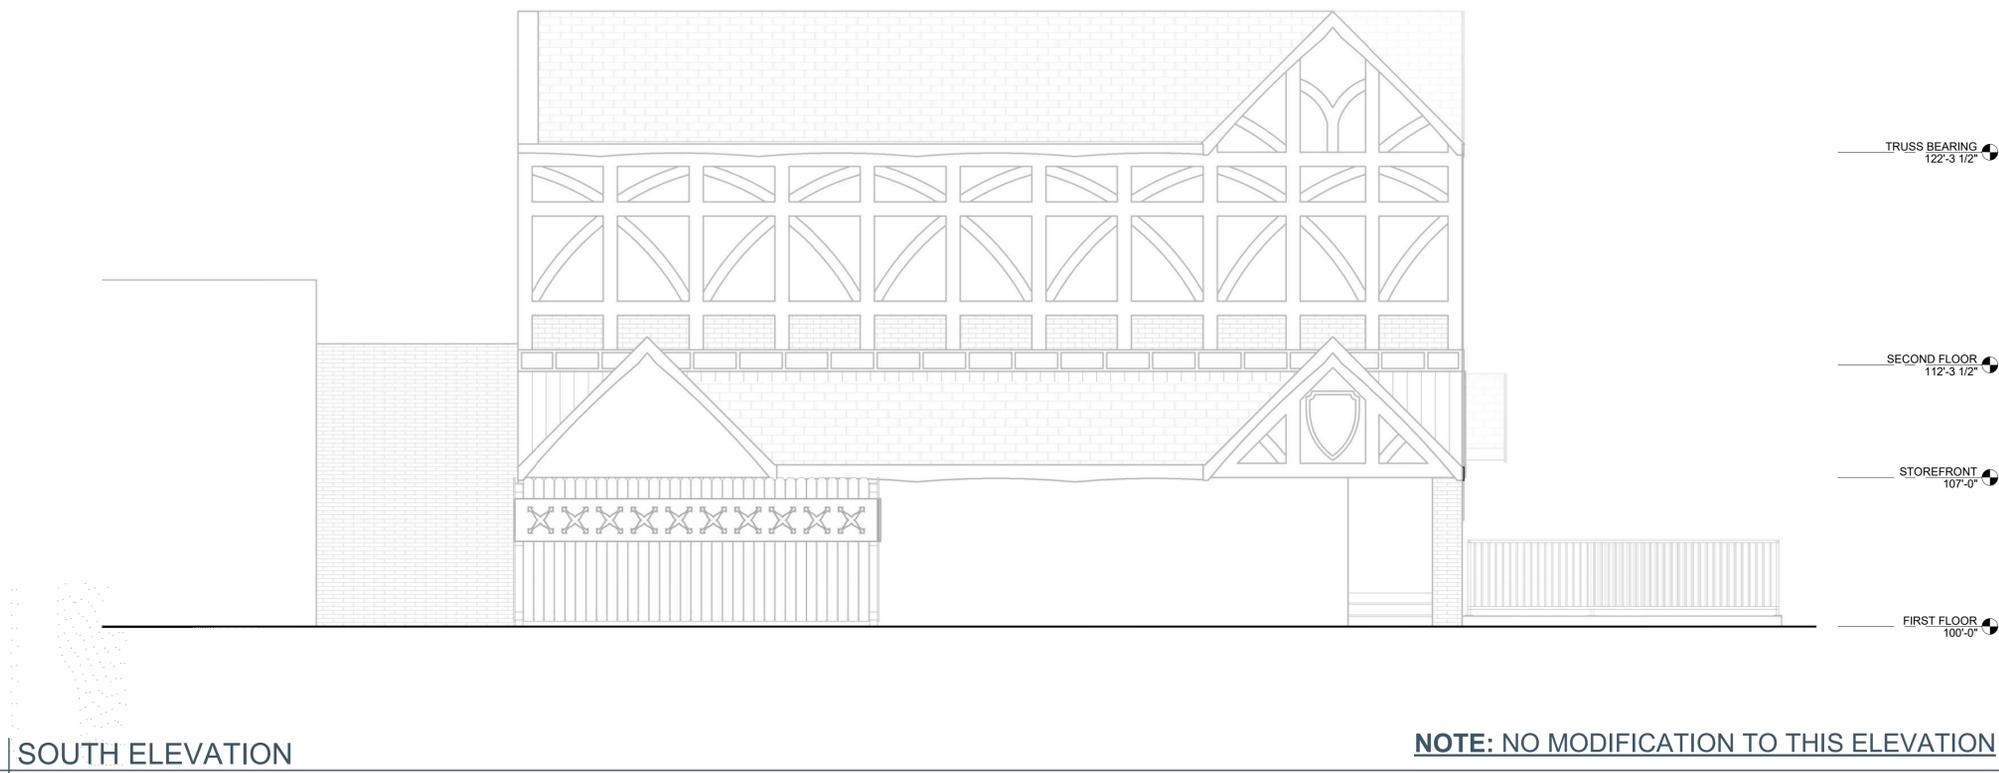

# STATE STREET BRATS REMODEL

## EXTERIOR ELEVATIONS

DESIGN PARTNERS

**Sketchworks**  
architecture llc


2501 PARMENTER STREET, SUITE 300A • MIDDLETON, WI 53562 • 608-836-7570  
© SKETCHWORKS ARCHITECTURE, LLC, 2024

DATE: 02/04/2026 8 OF 9


DEVELOPMENT PARTNERS

**Findorff**  
BUILDING & BEYOND


- EXTERIOR MATERIALS:**
- BRICK INFILL: INTERSTATE BRICK OR SIMILAR TO CLOSELY MATCH EXISTING BRICK SIZE, COLOR, AND FINISH AS READILY AVAILABLE. FINAL BRICK SELECTION TBD
  - MORTAR INFILL: MORTAR TECHNOLOGIES OR SIMILAR TO CLOSELY MATCH EXISTING MORTAR COLOR, FINISH AND POINTING AS READILY AVAILABLE. FINAL MORTAR SELECTION TBD
  - OVERHEAD DOORS/WINDOWS: C.H.I COMMERCIAL FULL VIEW ALUMINUM INSULATED OVERHEAD DOOR 3297 OR SIMILAR IN DARK BRONZE.

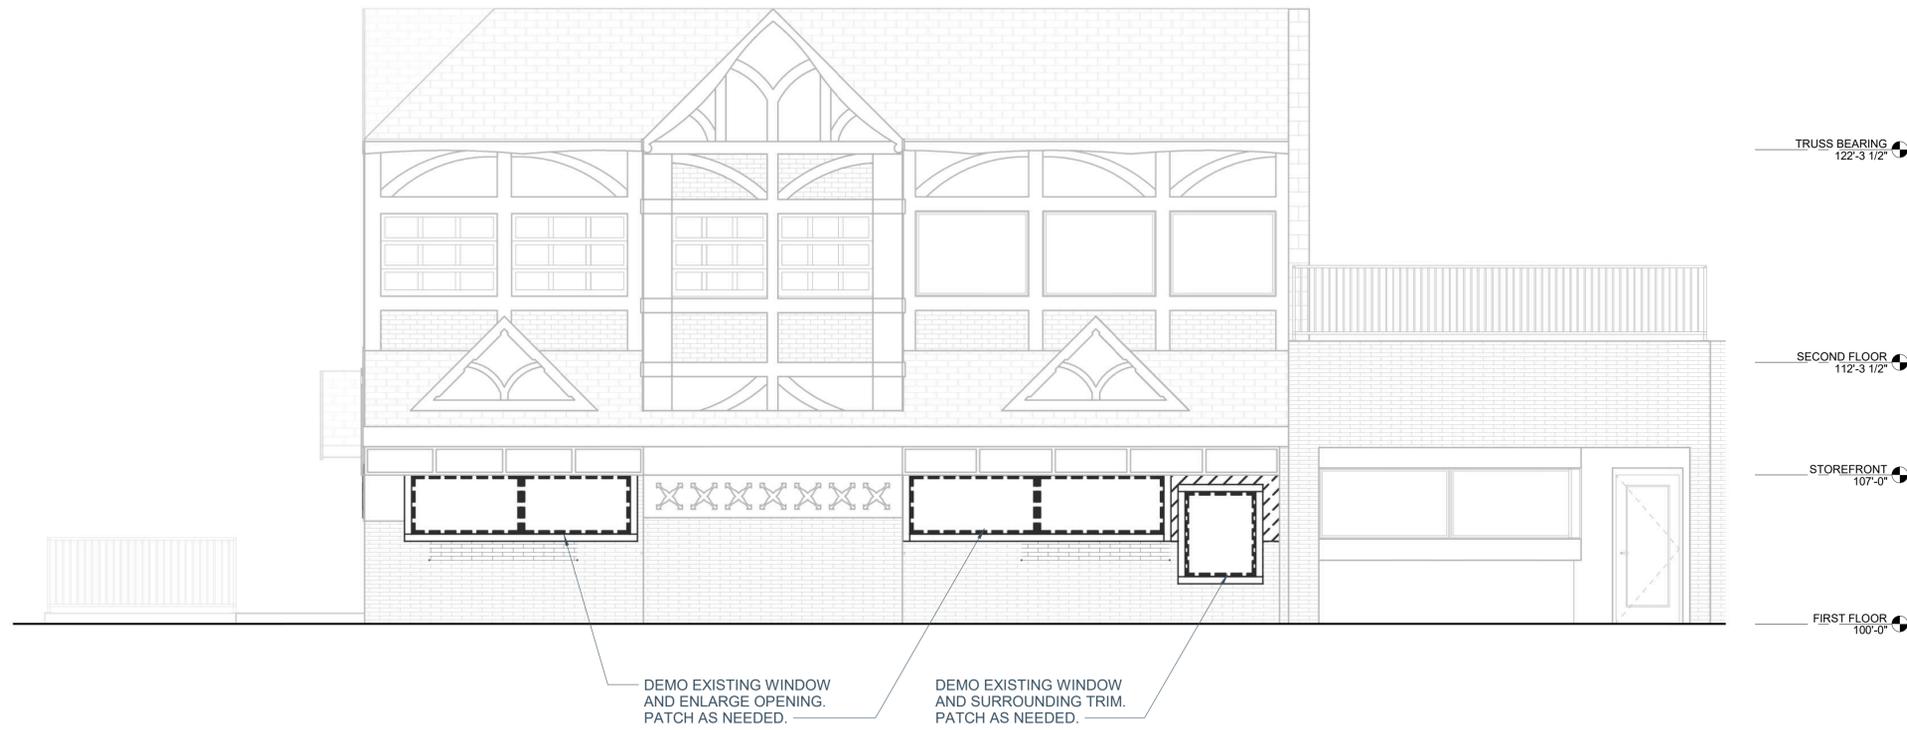

NORTH ELEVATION DEMOLITION

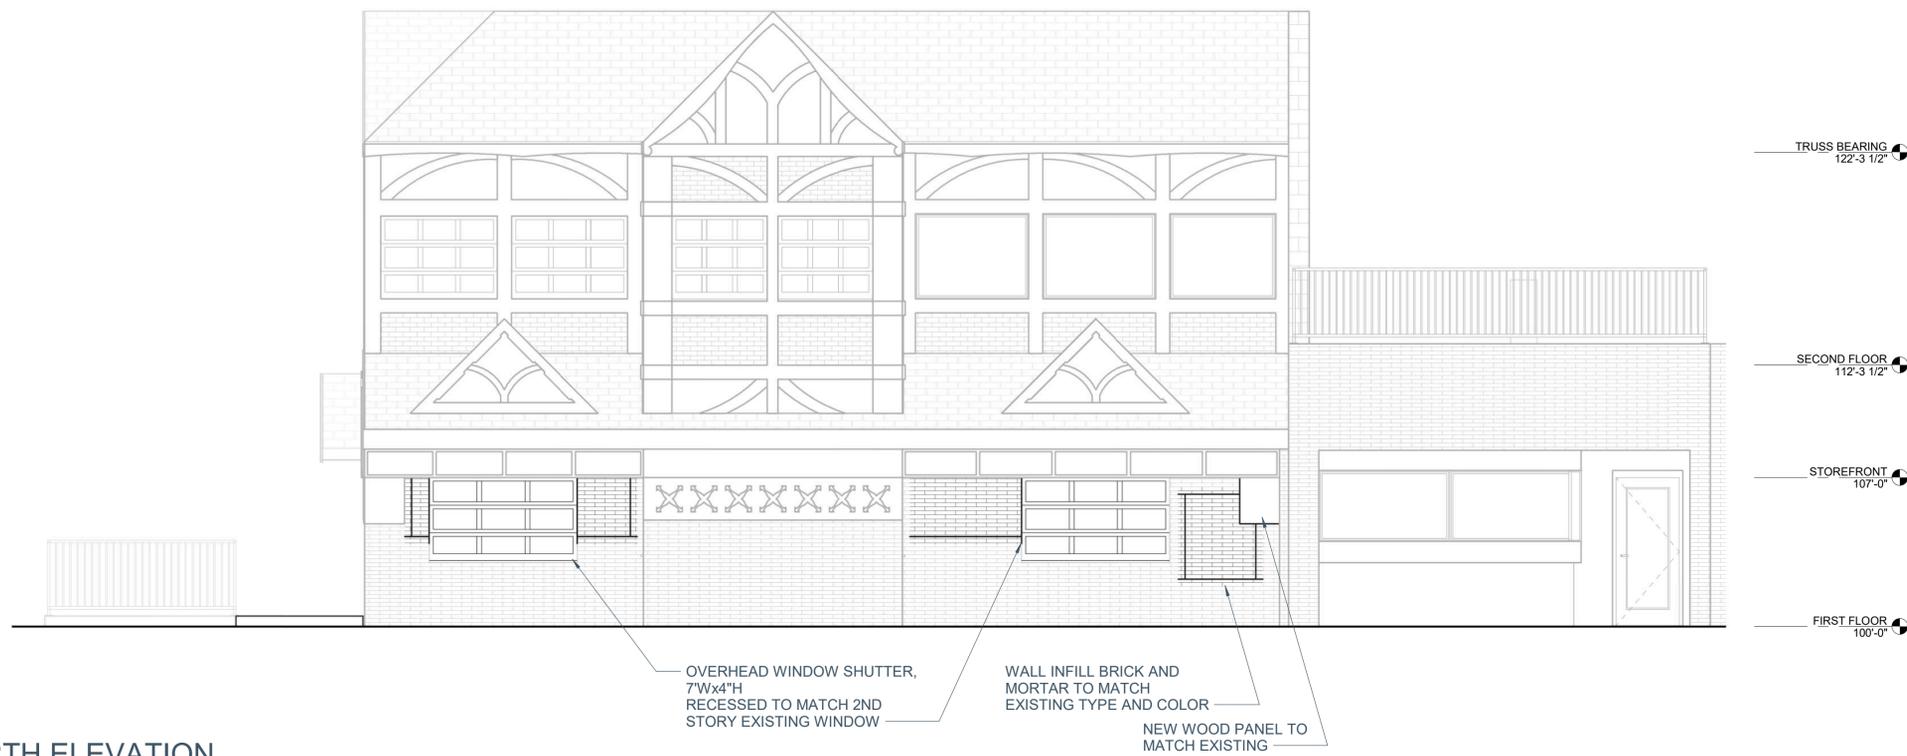

NORTH ELEVATION

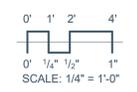

# STATE STREET BRATS REMODEL

## EXTERIOR ELEVATIONS