



1 EXISTING ELEVATION
NOT TO SCALE



SCHWA TAILOR SHOP
 FACADE REMODEL
 917 WILLIAMSON STREET
 MADISON, WI

ISSUANCES:
LMC SUBMITTAL: 8.30.21

SHEET NUMBER
A300



1 EXISTING ELEVATION
NOT TO SCALE



©2021 DESTREE Design Architects, Inc.


SCHWA TAILOR SHOP
 FACADE REMODEL
 917 WILLIAMSON STREET
 MADISON, WI

ISSUANCES:
LMC SUBMITTAL: 8.30.21

SHEET NUMBER
A301



2 HISTORIC PHOTO
NOT TO SCALE

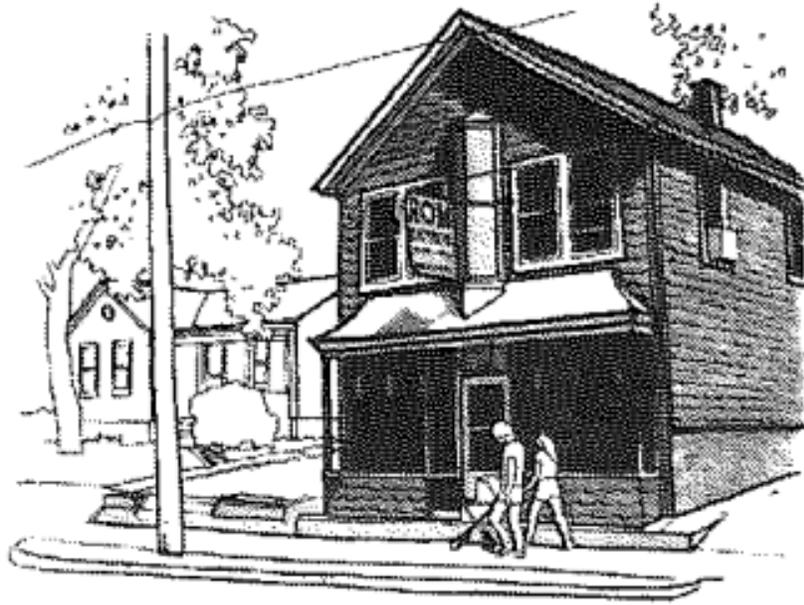

1 HISTORIC SKETCH
NOT TO SCALE




©2021 DESTREE Design Architects, Inc.

SCHWA TAILOR SHOP
FACADE REMODEL
917 WILLIAMSON STREET
MADISON, WI

ISSUANCES:
LMC SUBMITTAL: 8.30.21

SHEET NUMBER

A302

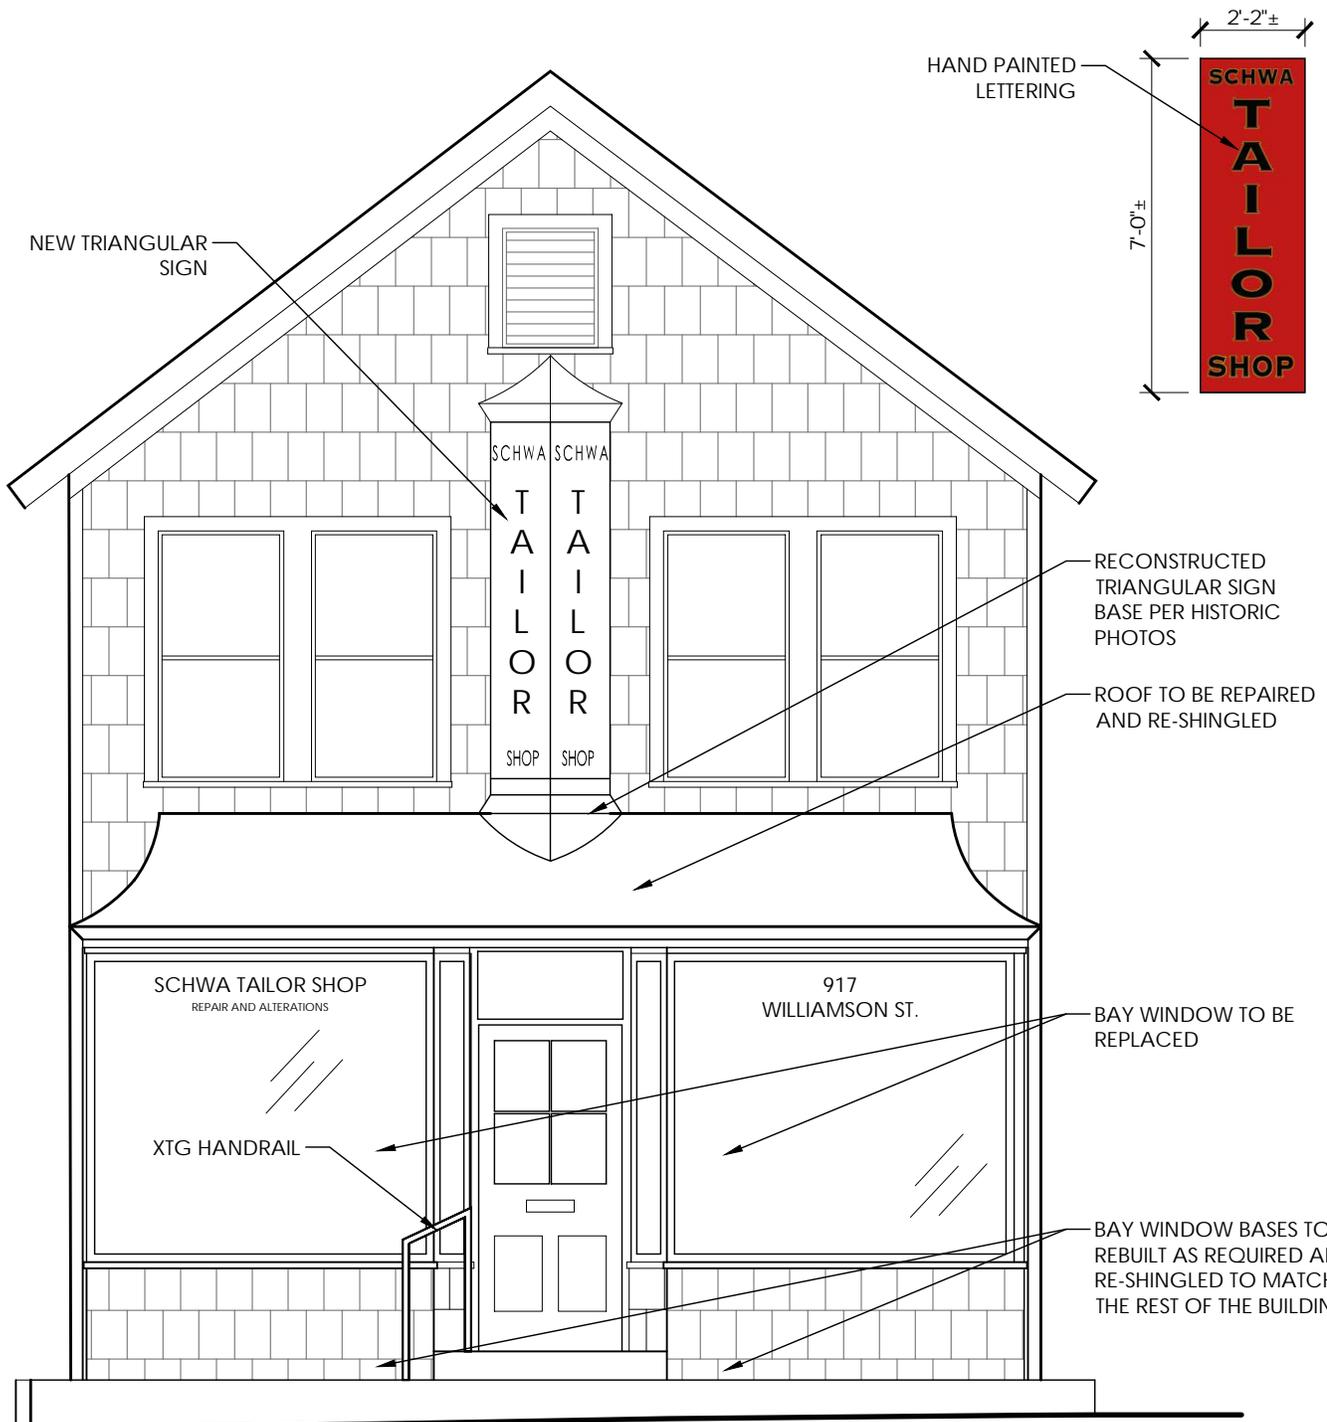

1 PROPOSED ELEVATION
1/4" = 1'-0"



SCHWA TAILOR SHOP
 FACADE REMODEL
 917 WILLIAMSON STREET
 MADISON, WI

ISSUANCES:
LMC SUBMITTAL: 8.30.21

SHEET NUMBER
A303



1 PROPOSED ELEVATION
 1/4" = 1'-0"



SCHWA TAILOR SHOP
 FACADE REMODEL
 917 WILLIAMSON STREET
 MADISON, WI

ISSUANCES:
LMC SUBMITTAL: 8.30.21

SHEET NUMBER
A303