

CHEZ VOUS CATERING

VICKI KOHLMAN – OWNER
831 Williamson Street
Madison, WI 53703

March 21, 2009
City of Madison Landmark's Commission
215 Martin Luther King Blvd.
Madison, WI 53701
re: 831 Williamson St. Façade Grant


To Landmark's Commission Chair and members:

The Property at 831 Williamson St. currently houses Chez Vous Catering with the owner, Vicki Kohlman, currently in the process of creating an owner's apartment for a personal residence on the second floor. Parapet, window frames, missing building elements and other differed maintenance issues will be addressed by this application. A description of the scope of these improvements is attached.

Sincerely,




Jim Vincent – agent and architect for the owner

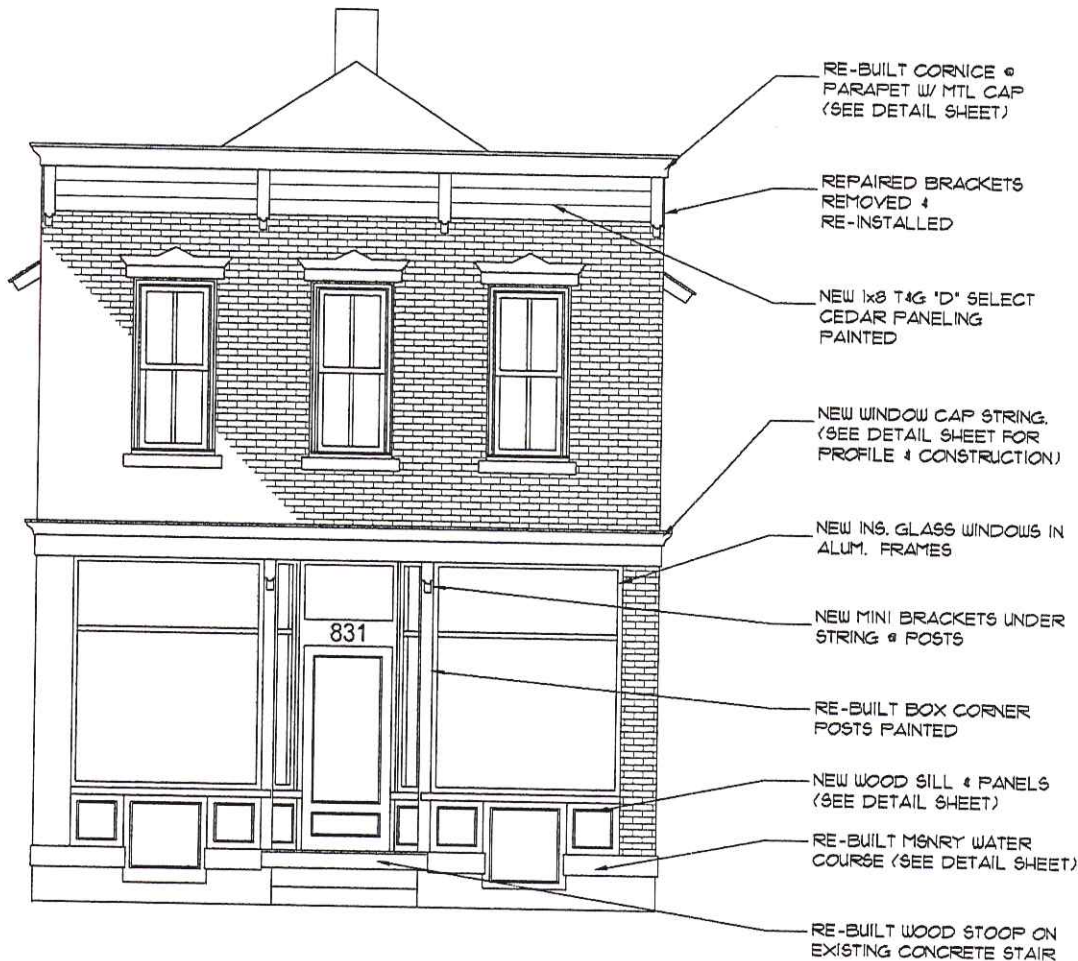

 **STREET ELEVATION**
SCALE: 1/4" = 1'-0"

FACADE IMPROVEMENTS

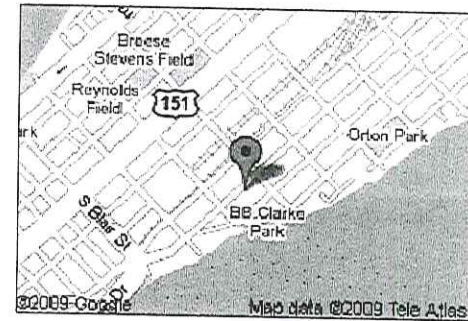

LOCATION MAP
NO SCALE

INDEX

- R-1 COVER SHEET
- R-2 RELEVANT PHOTOS

211 SOUTH MONROE BLVD.
MADISON, WI 53704
761.831.1100 FAX 761.831.1101

*Designed by
Tom Vincent*

FACADE RENOVATION
CHEZ VOUS CATERING
BY: VICKI KOLEMAN (408) 266-2800
831 WILLIAMSON STREET
MADISON • WISCONSIN

DATE BY	BY
CHECKED BY	BY
DRAWING STATUS	
PRELIMINARY	
PROGRESS	
REVIEW	
FINAL	
REVISION NO.	DATE
1	4/10

DATE: FEB. 18, '09
PROJ. NO: 09011
SHEET NUMBER

R-1



831 WILLIAMSON STREET
CIRCA 1933



831 WILLIAMSON STREET
CURRENT

74 SOUTH HENRIE BLVD.
MADISON, WI 53705
TABLES 1, 2, 100

*Designed by
Jim Vincent*

FACADE RENOVATION
CHEZ VOUS CATERING
BY: VICKI KOLESNIK 18061 266-2806
631 WILLIAMSON STREET
MADISON • WISCONSIN

DRAWN BY	ENV
DESIGNED BY	ENV
DRAWING STATUS	
PRELIMINARY	
PROGRESS	
REVIEW	
FINAL	
REVISION NO.	1
DATE	2/10
DATE:	FEB. 10, '09
PROJ. NO.:	02011
SHEET NUMBER	

R-2