


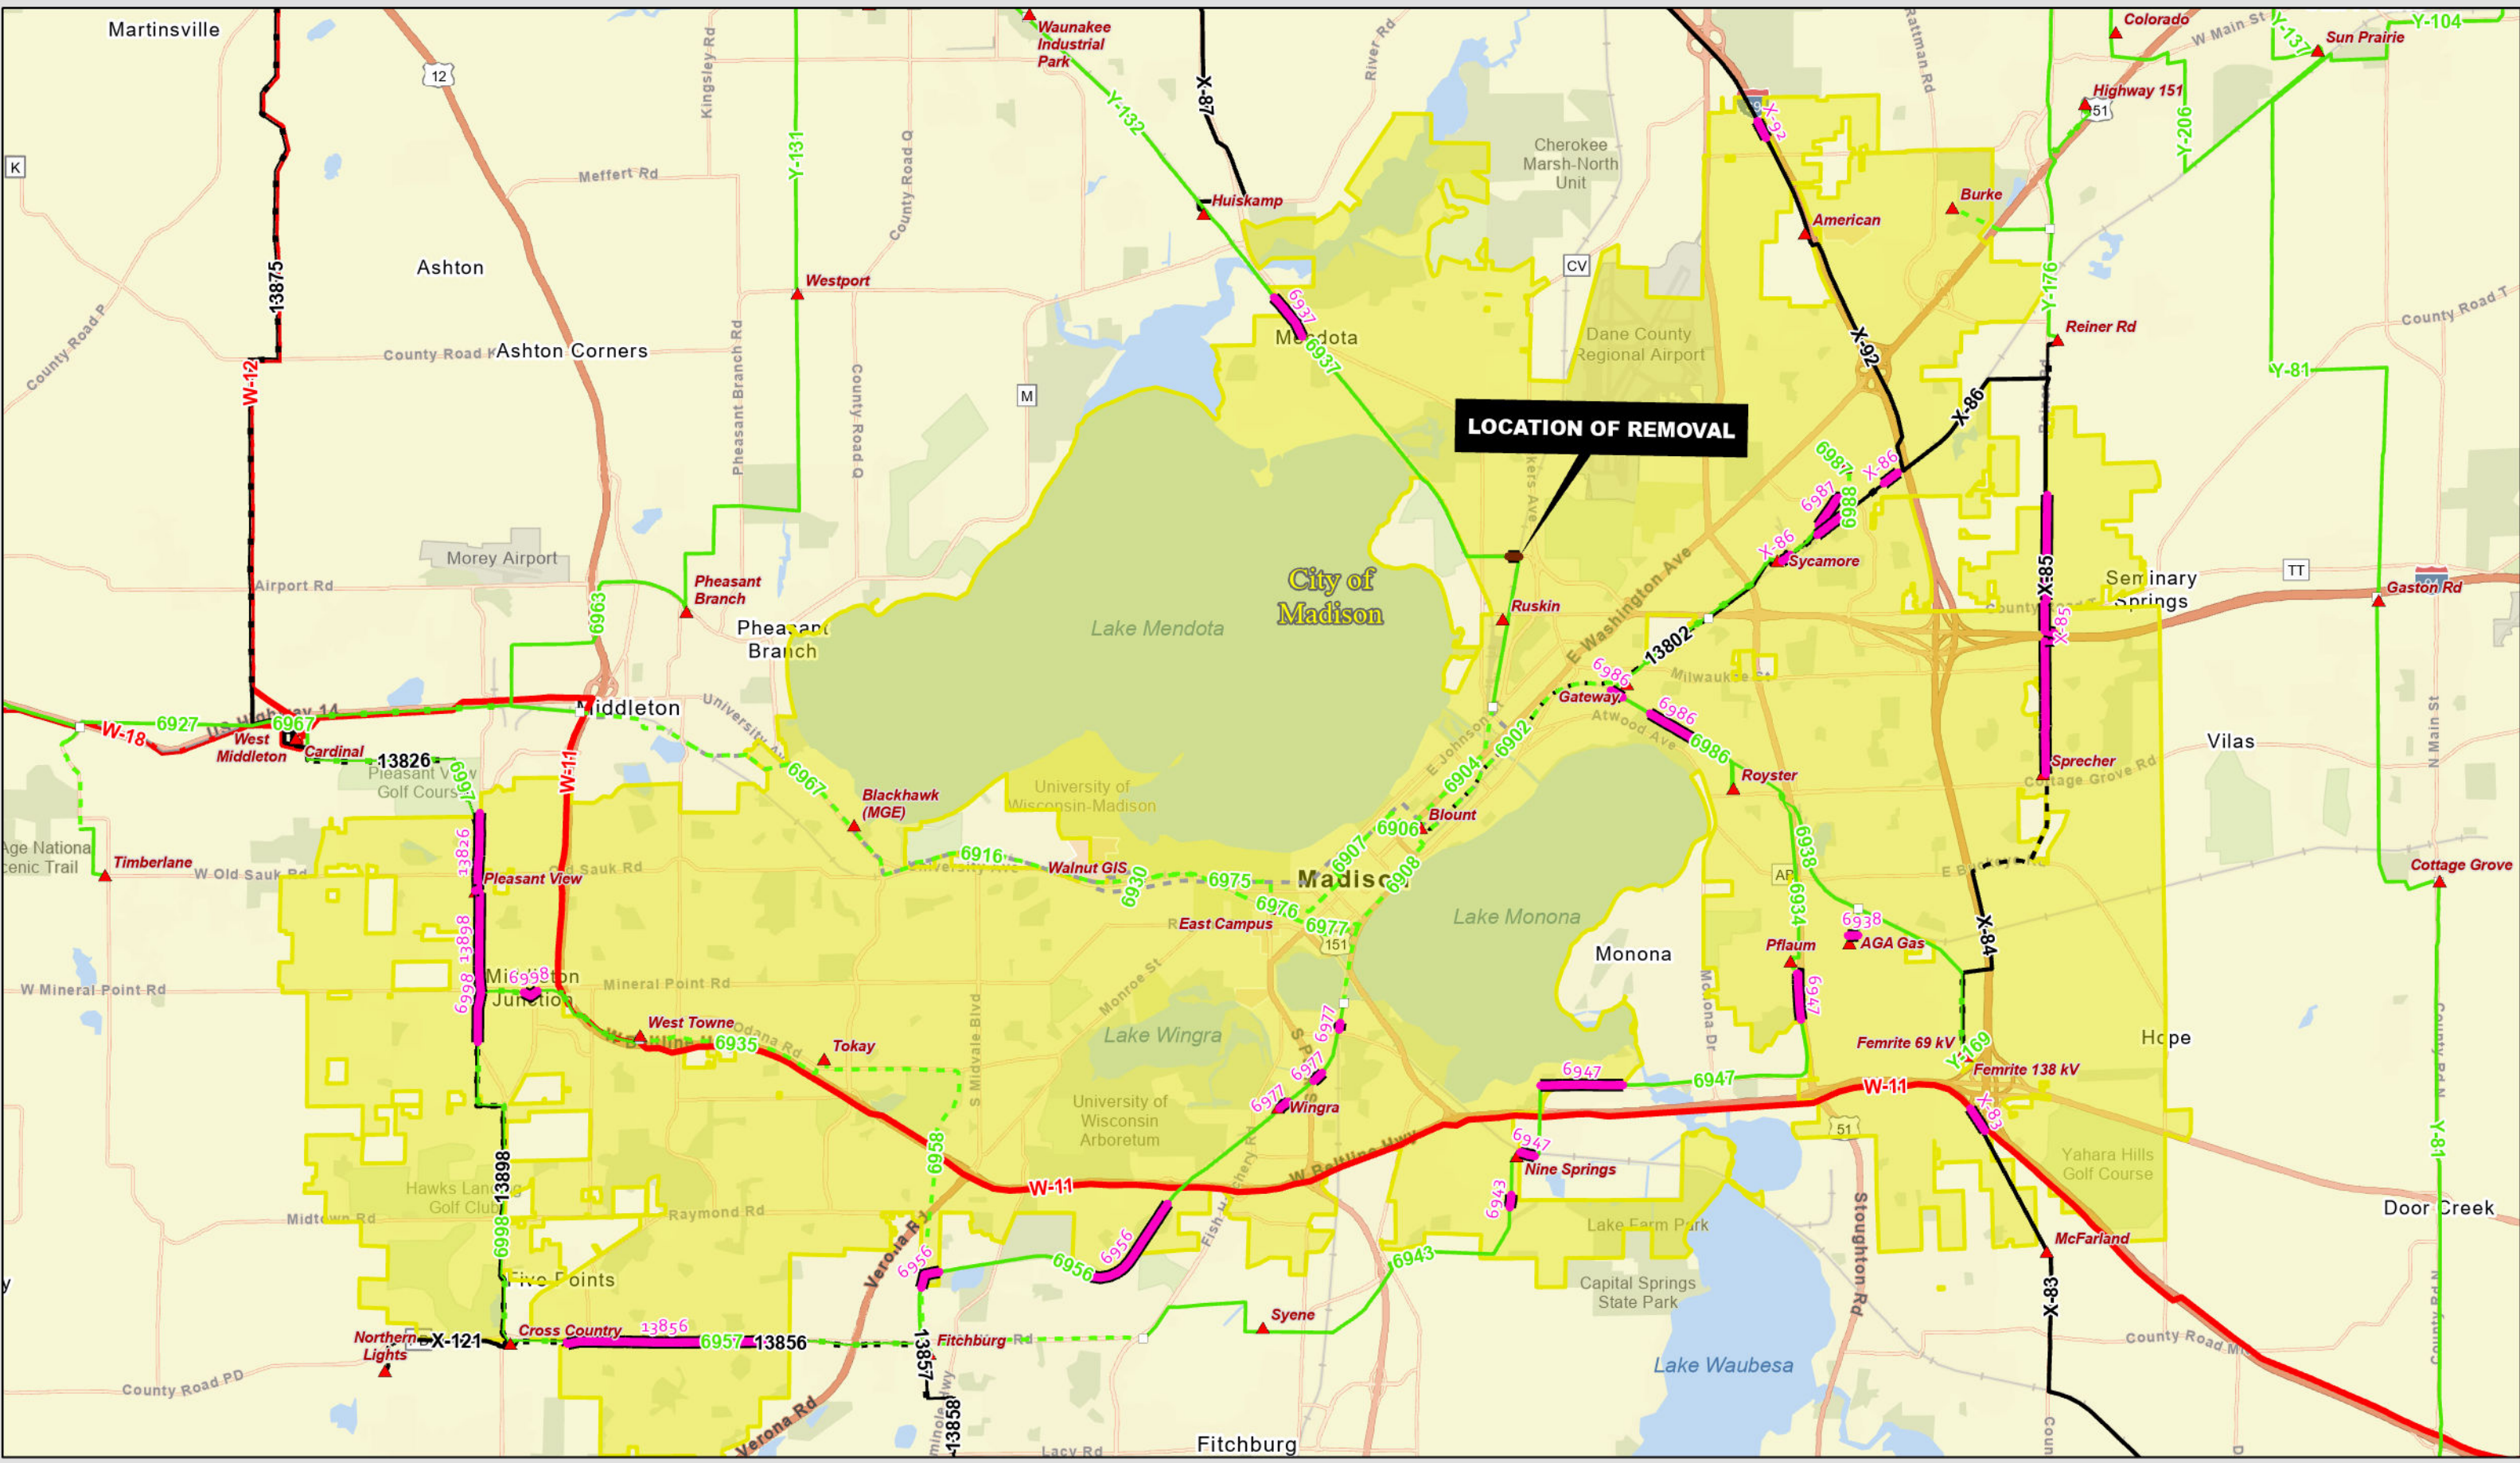

2024 VEGETATION MANAGEMENT WORK
CITY OF MADISON

- Pruning and Control of Volunteer Trees
- Removal of Planted Trees
- City of Madison Limits

Transmission Line Voltage

69 kV	69 kV Double Circuit	69 kV Underground	161 kV	161 kV Double Circuit	161 kV Underground
115 kV	115 kV Double Circuit	115 kV Underground	230 kV	230 kV Double Circuit	Non-Op Underground
138 kV	138 kV Double Circuit	138 kV Underground	345 kV	345 kV Double Circuit	Non-ATC Line

▲ Substation or Switchyard

