



Location

3005 University Avenue

Applicant

John Flad,
Flad Development & Investment Corp. /
Kevin Burow, Knothe & Bruce Architects


Request

Demolish one-story restaurant-tavern


Public Hearing Date

Plan Commission

February 21, 2022

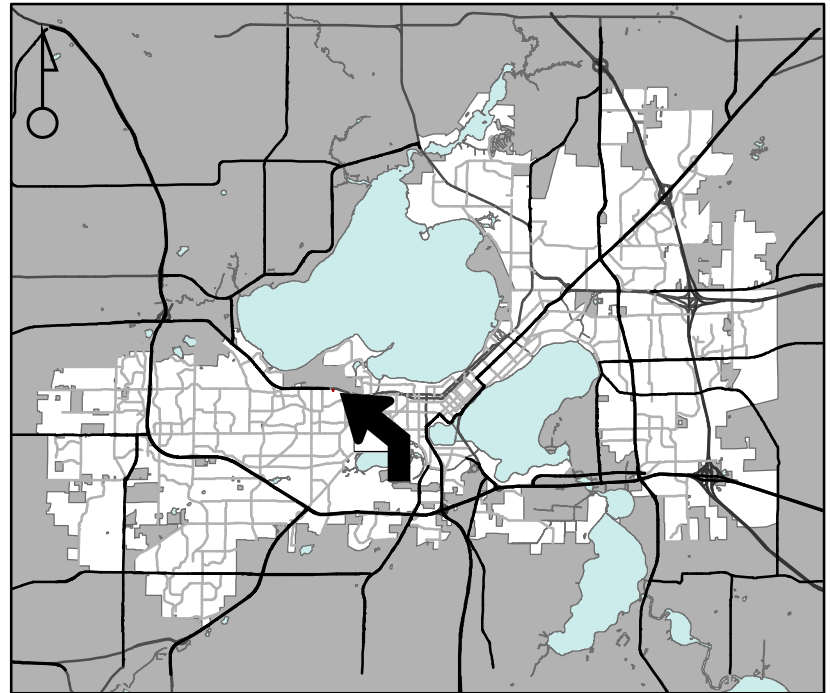

For Questions Contact: Tim Parks at: 261-9632 or tparks@cityofmadison.com or City Planning at 266-4635

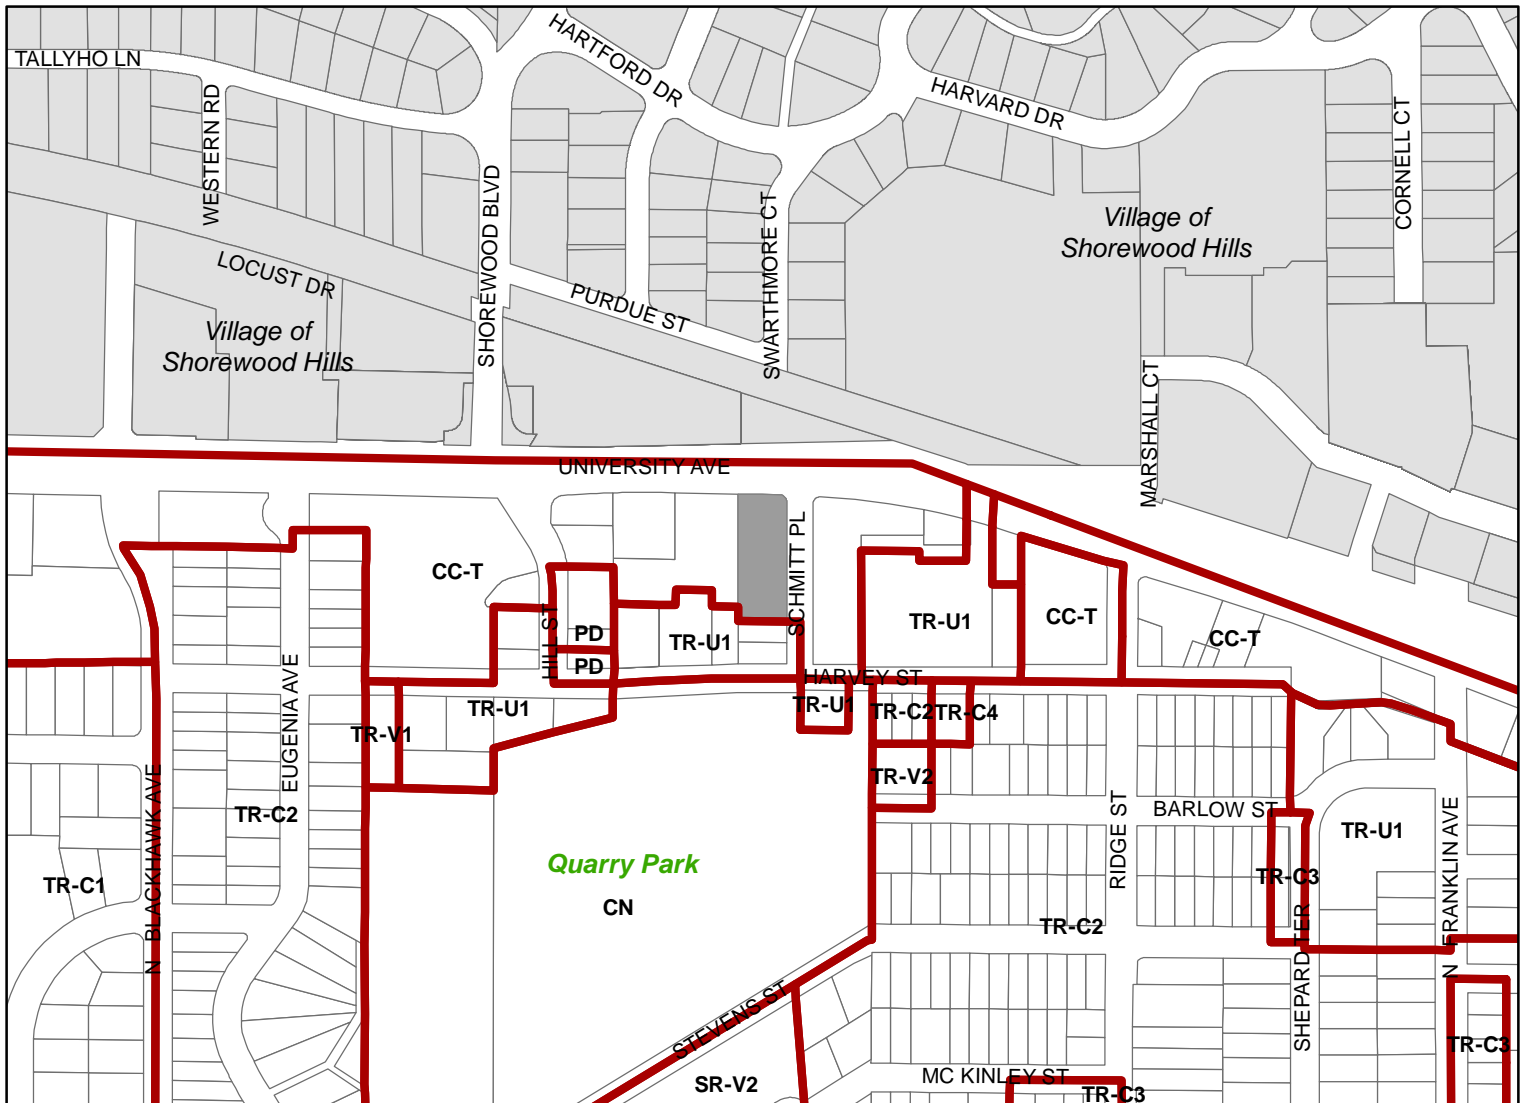

Scale : 1" = 400'

City of Madison, Planning Division : JC : Date : 1-18-22

