



City of Madison

Demolition and Rezoning

Location

802-818 W Badger Road &
825 Hughes Place

Applicant

Matt Wachter, Community Development
Authority
Jeff Greger, City of Madison Planning Division

Requests

- Demolish two commercial buildings at 810 and 818 W Badger Road
- Rezone from SR-V1 and CC-T to RMX for future multi-building mixed-use redevelopment


Public Hearing Dates

Plan Commission


December 2, 2024

Common Council

December 10, 2024

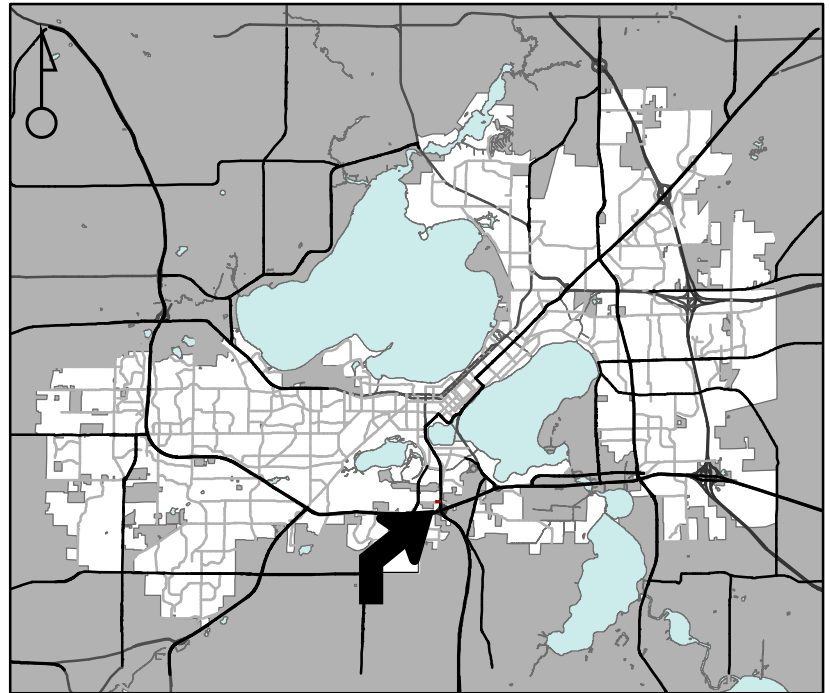

For Questions Contact: Lisa McNabola at: 243-0554 or lmcnabola@cityofmadison.com or City Planning at 266-4635

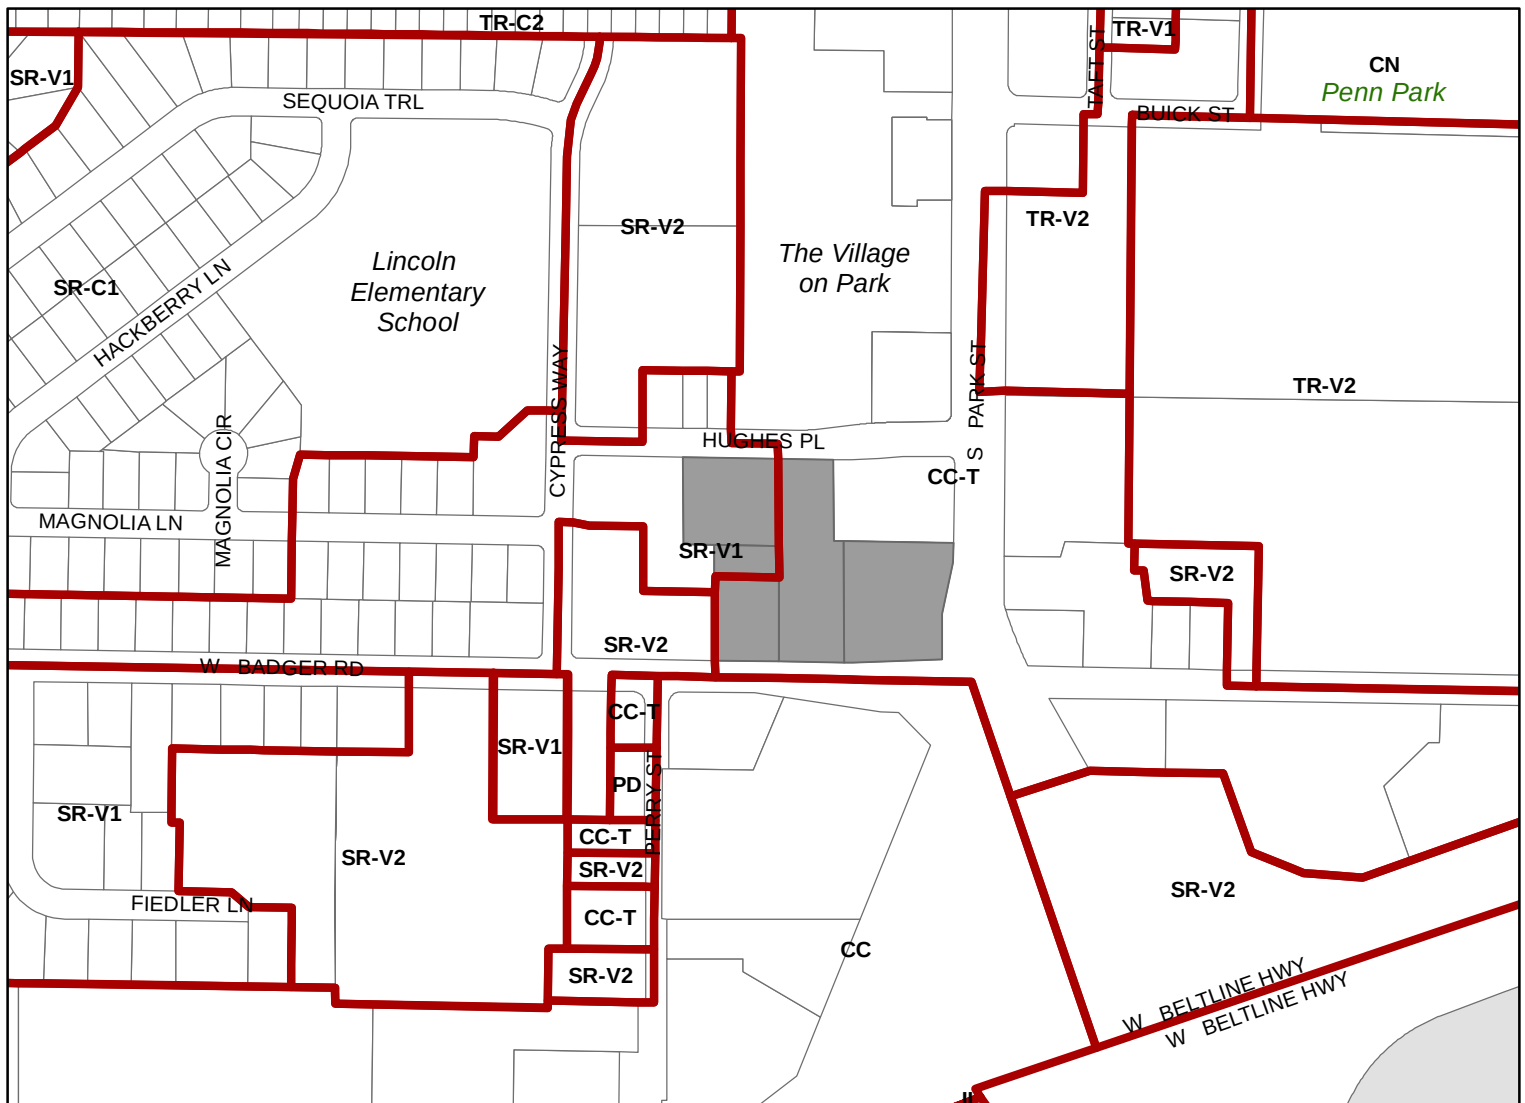

Scale : 1" = 400'

City of Madison, Planning Division : JC : Date : 10-15-24

