



City of Madison

Rezoning

Location

970 N Gammon Road

Applicant

Chandon William, TLC Solutions Wisconsin
Leslie Elkins, Kramer, Elkins & Watt, LLC

Request

Rezone one-story former daycare center from PD to LMX to allow it to be converted into service business (acupuncture, massage therapy)

Public Hearing Dates



Plan Commission

August 7, 2023

Common Council

September 5, 2023

For Questions Contact: Colin Punt at: 243-0455 or cpunt@cityofmadison.com or City Planning at 266-4635

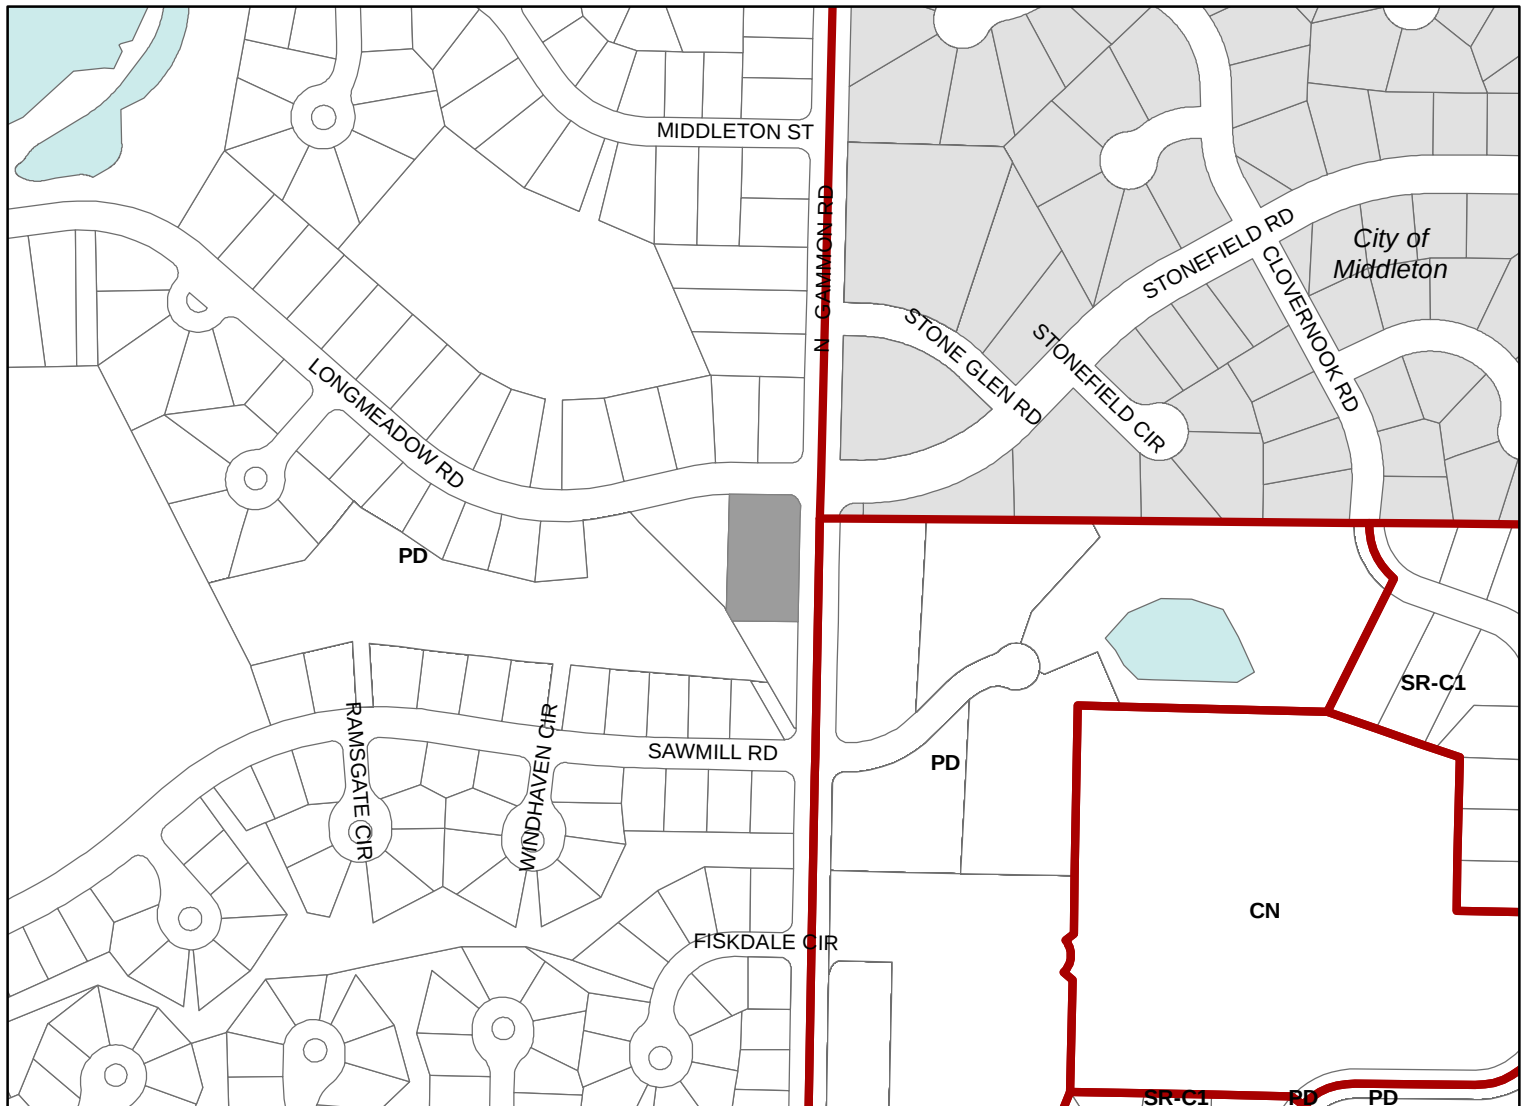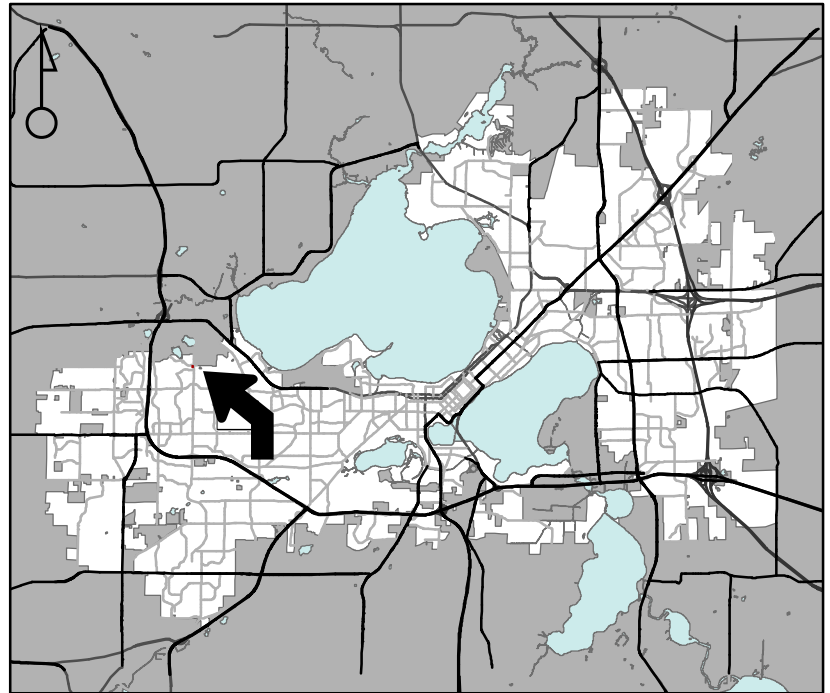

Scale : 1" = 400'

City of Madison, Planning Division : JC : Date : 6-16-23

